

7030 Sheffield Way

Sheet Title:
Design
Function: Make ready Task: FDH Placement



BC ONE CALL
CALL BEFORE YOU DIG
1-800-474-6888
OR BY CELLULAR 6888
VANCOUVER AREA 257-5040
CALL AT LEAST TWO FULL WORKING DAYS
BEFORE YOU PLAN TO DIG


Client: TELUS

Prepared By: **FAFL**
SUITE 200 - 7485 130 ST
Surrey BC V3W 1H8

Rev	Date	Notes	QC
-	-	-	-
-	-	-	-
-	-	-	-
-	-	-	-
-	-	-	-
-	-	-	-


DRAWN BY: TARANA AHAMMED
DESIGNED BY: KADTEC SYSTEMS

Proprietary Information
Not for disclosure except under written agreement

 

Project:
Falcon 2017
SRDS 1023A - 2627928
Sardis, BC

File Name: SRDS 1023A -2627928FDH
COID SRDS Route 1023A
Network Number 2627928 Sheet Number 600

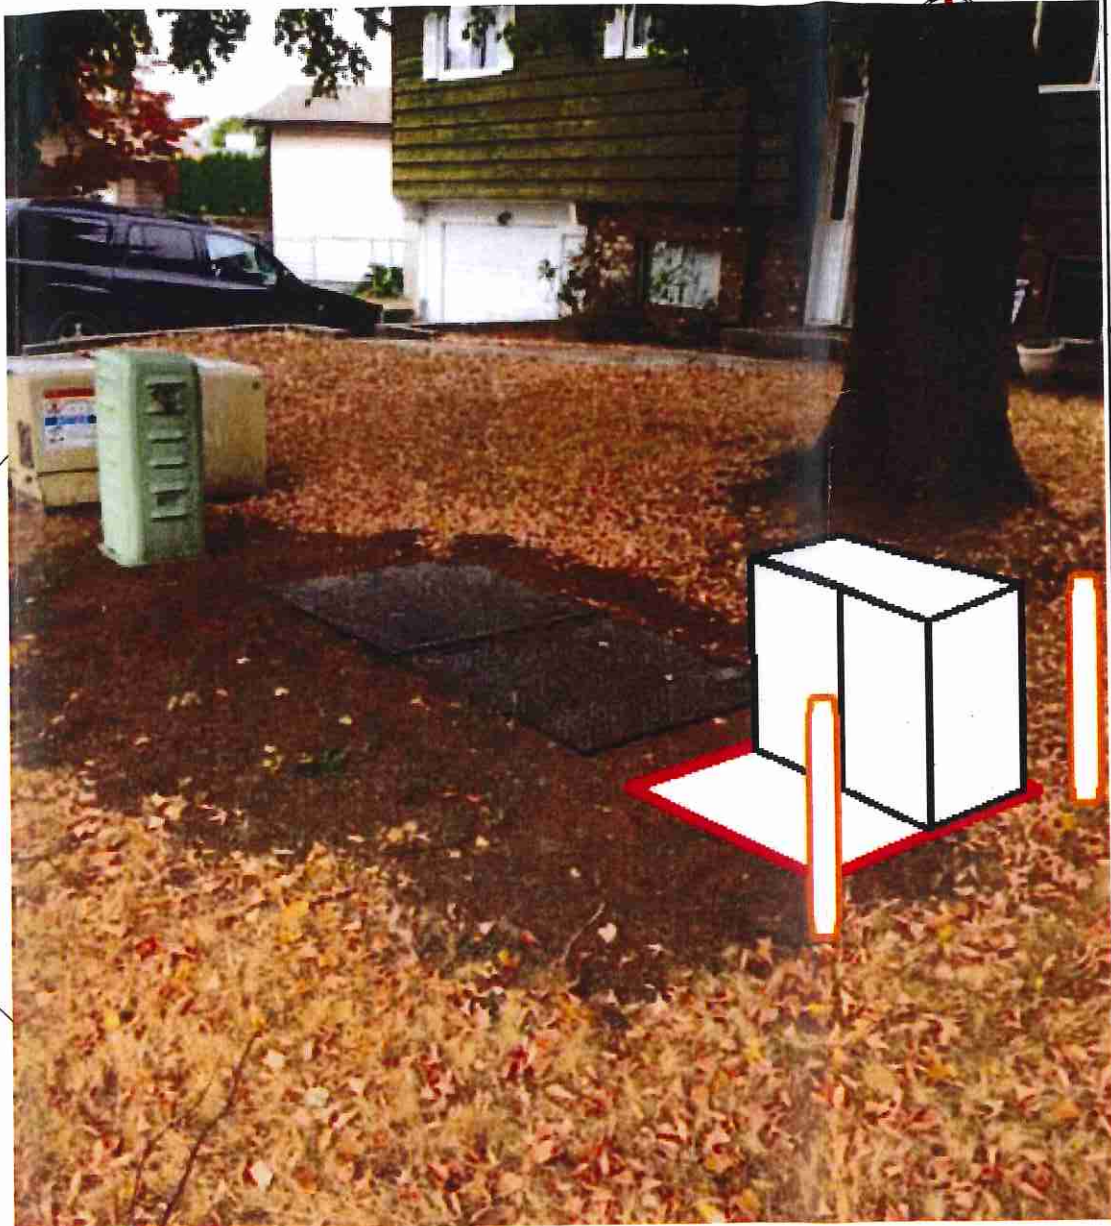


7030 SHEFFIELD WAY
FDH - SITE PLAN
N.T.S.

CAUTION:
GAS FACILITIES IN AREA
LOCATE AND EXPOSE
PRIOR TO COMMENCING WORK

METHOD OF PLACEMENT
VIA OPEN TRENCH UNLESS
OTHERWISE NOTED

ALL MEASUREMENTS ARE IN
METERS UNLESS NOTED

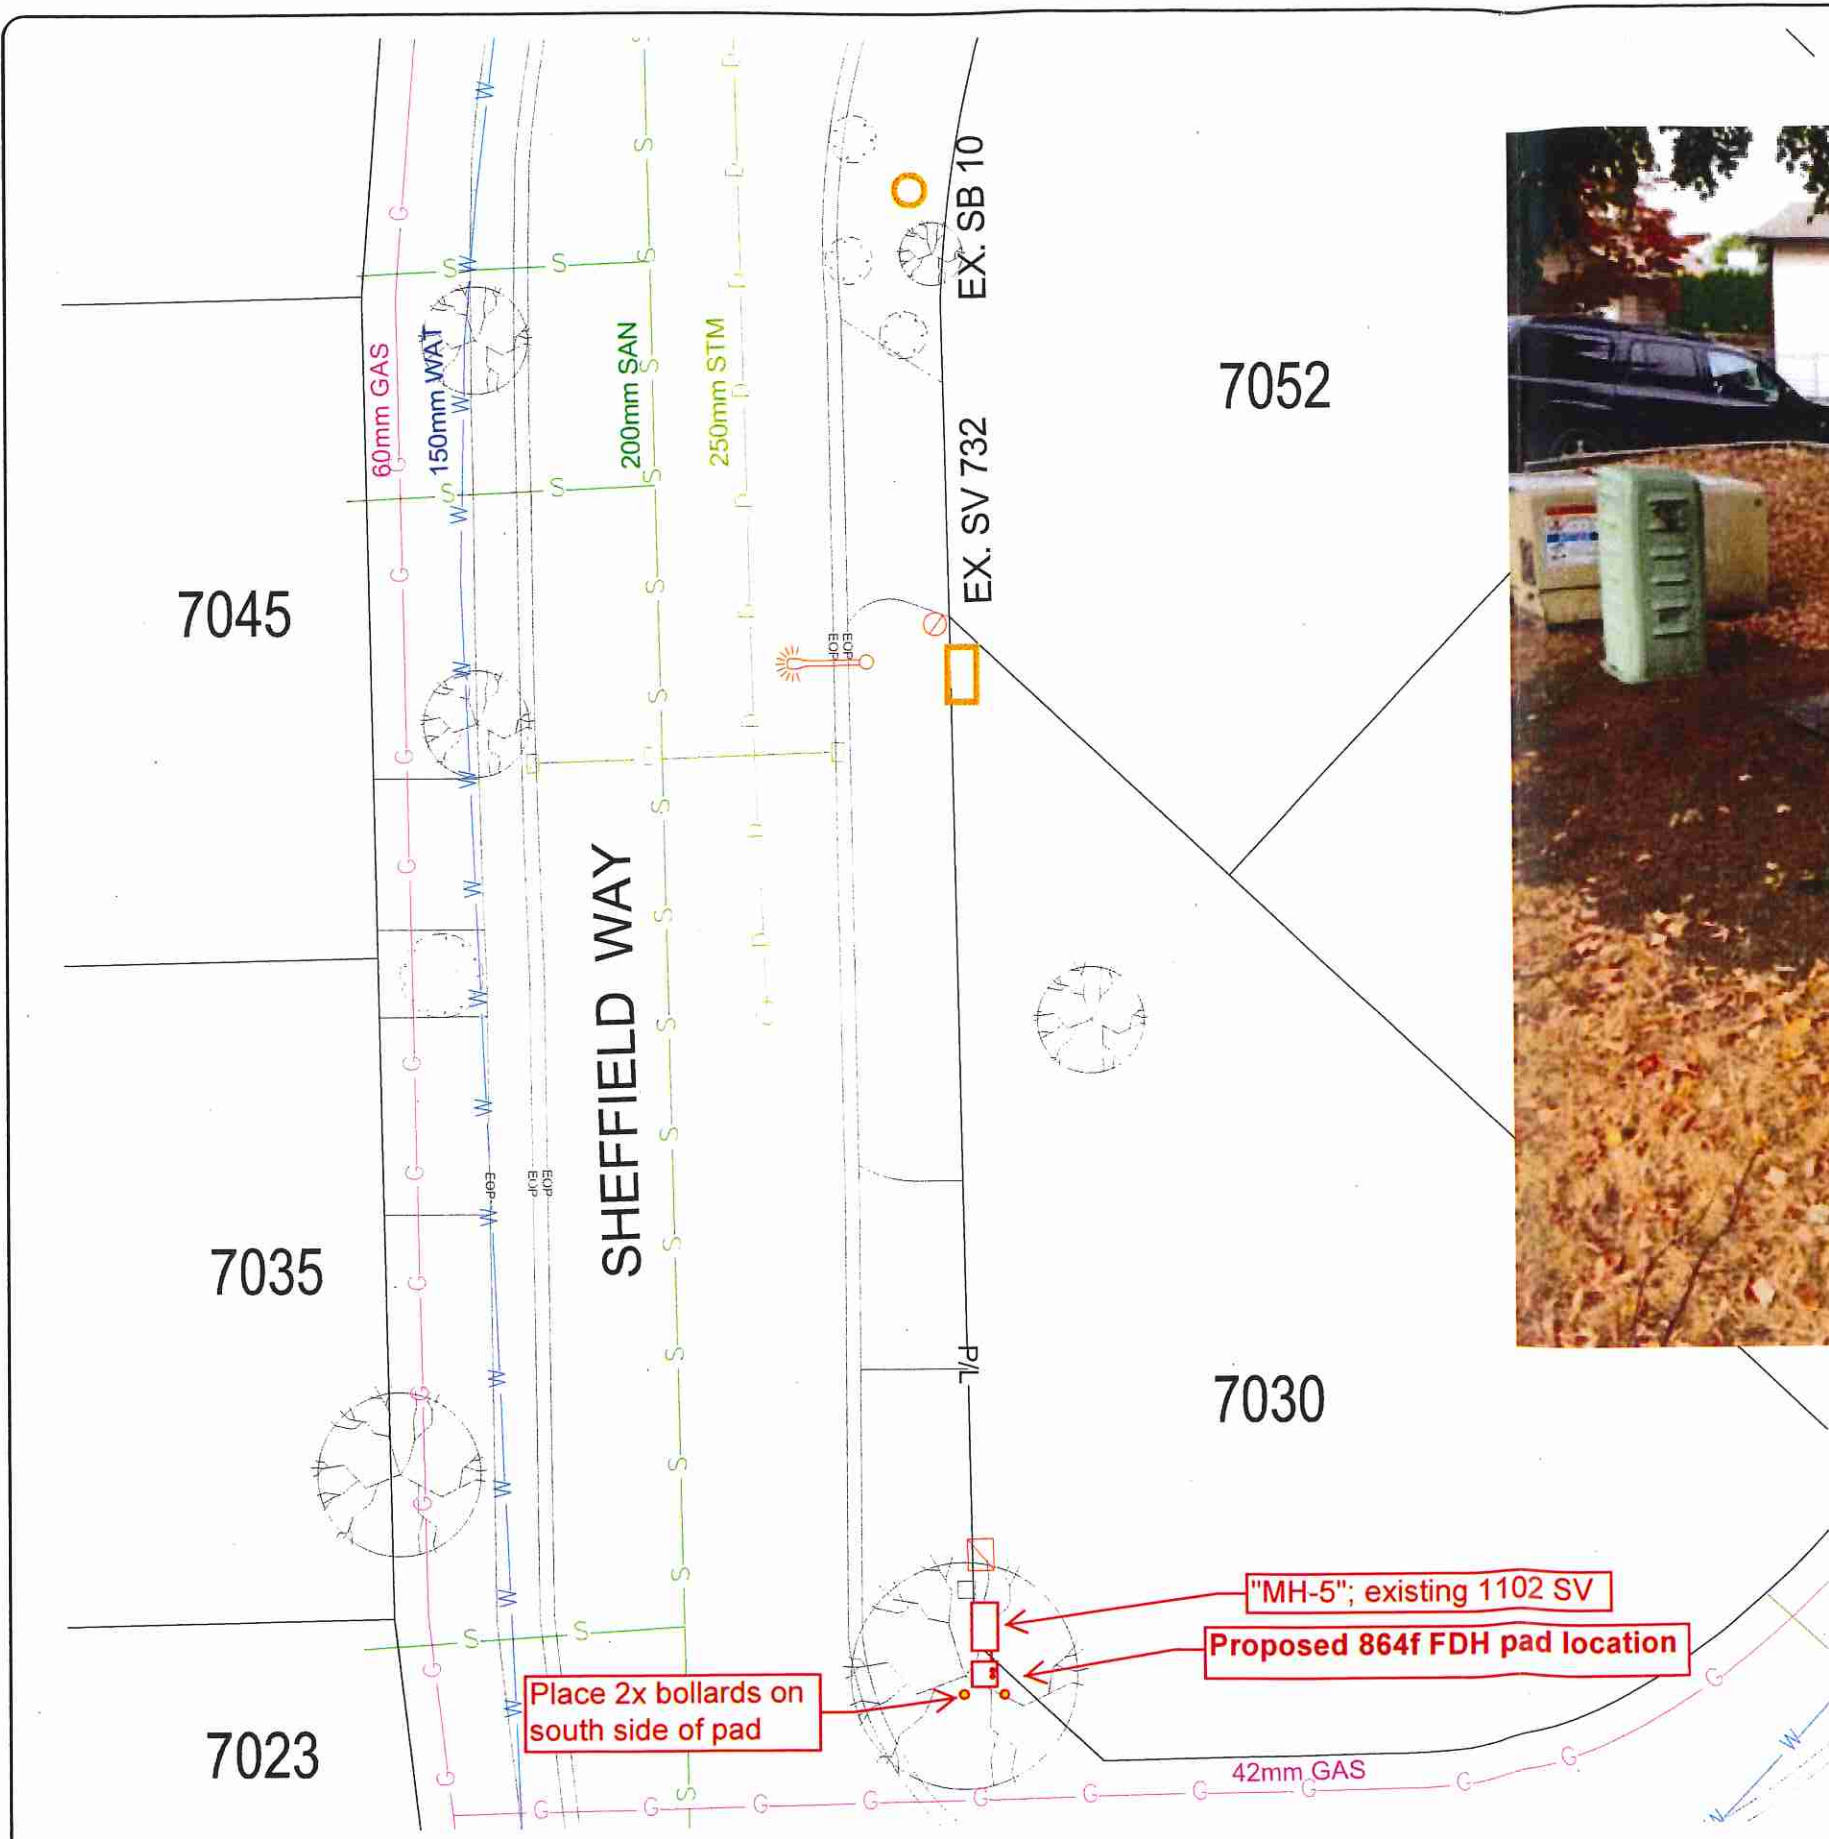

PLAN VIEW
HORIZONTAL SCALE: 1 : 250

Place 2x bollards on
south side of pad

"MH-5"; existing 1102 SV
Proposed 864f FDH pad location