








Element Excavating Ltd
 Drawn on: 20-Nov-20
 by: AB

Thomas Rd


LEGEND

-  Work Area
-  Delineators
-  TCP
-  C-001-1
-  C-029
-  C-004
-  C-018-1A

This Traffic Management Plan is for traffic light installation

Work to commence on Friday, Nov 27, 2020

Work hours shall be from ~~19:00 - 7:00~~ **9:00 - 14:00**

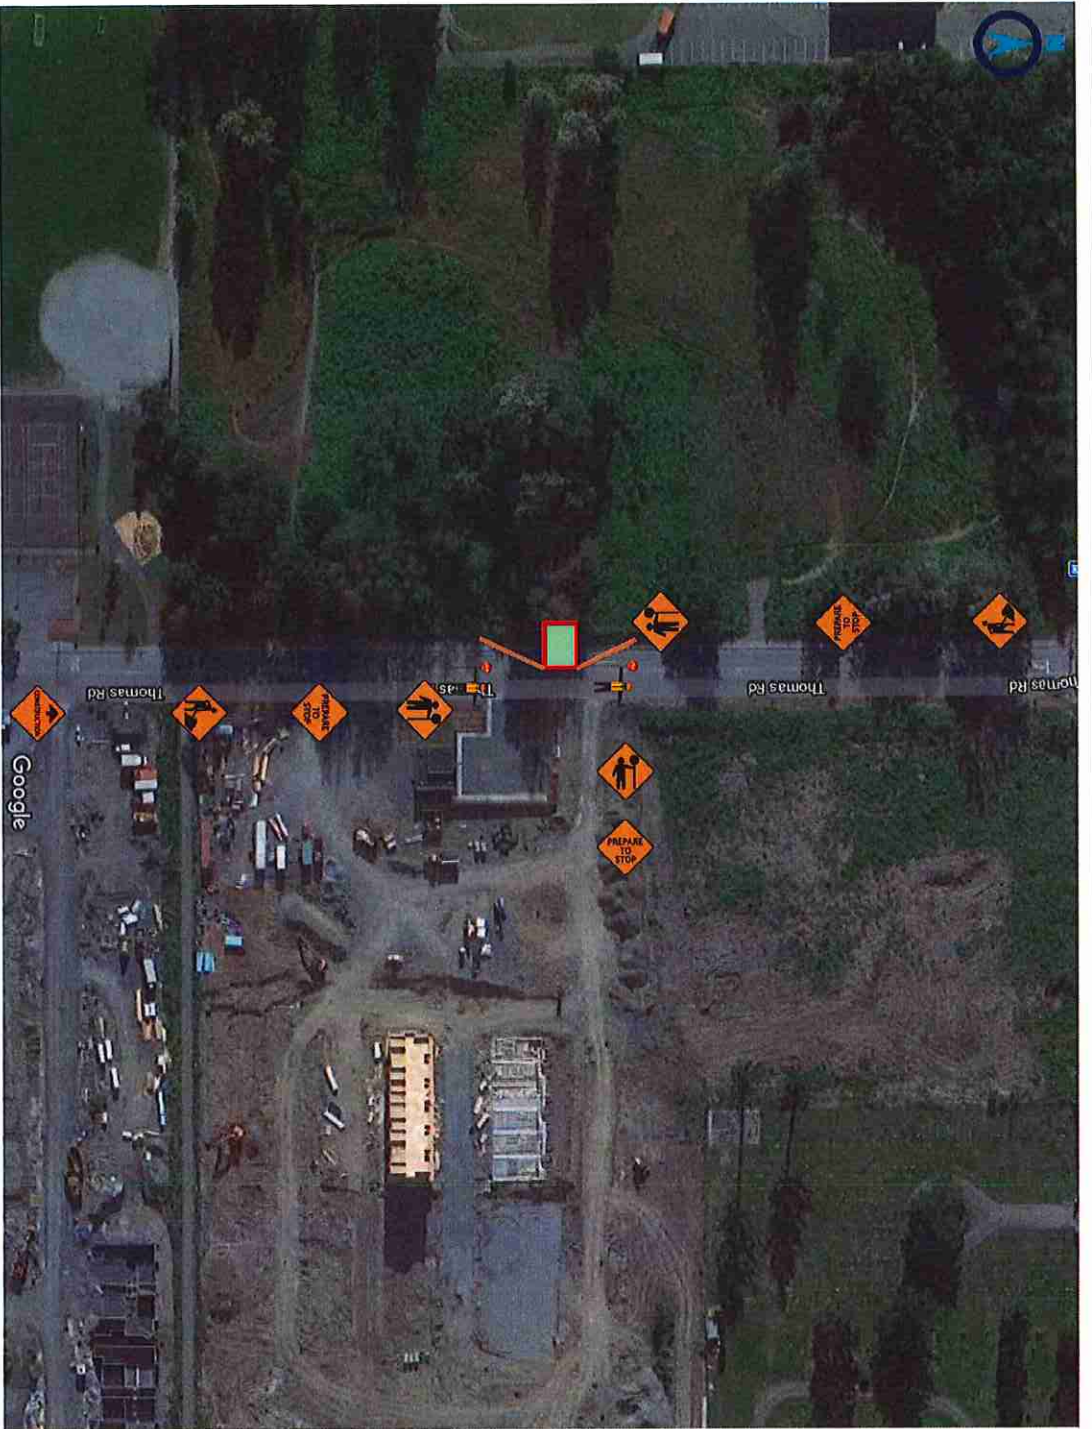

Element Excavating Ltd

Drawn on:








20-Nov-20

by: AB

Thomas Rd

Google

LEGEND

-  Work Area
-  Delineators
-  TCP
-  C-001-1
-  C-029
-  C-004
-  C-018-1A

This Traffic Management Plan is for traffic light installation

Work to commence on Friday, Nov 27, 2020

Work hours shall be from ~~19:00 - 7:00~~ **9:00 - 14:00**