




CANADIAN UTILITY CONSTRUCTION
 FORTIS BC GAS MAIN PAVING
 46180/46150 THOMAS ROAD, CHILLIWACK
 JOB# 357 PAVE

DRAWING 1

SEPTEMBER/ OCTOBER 2020
 HOURS OF OPERATION 7:00AM - 5:00PM

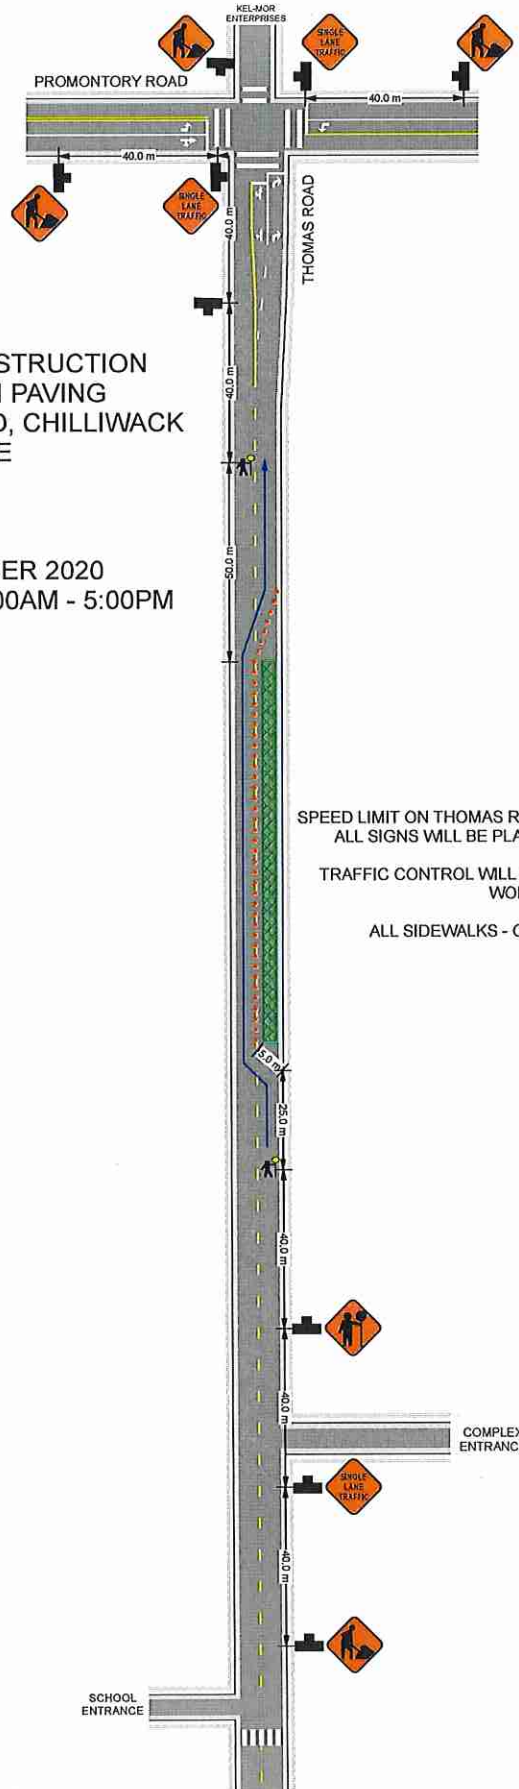

NOTE:

SPEED LIMIT ON THOMAS ROAD AND PROMONTORY ROAD IS 50KM/HR
 ALL SIGNS WILL BE PLACED ON TRIPOD STANDS WITH FLAGS

TRAFFIC CONTROL WILL ASSIST WITH DRIVEWAYS EFFECTED BY
 WORK ZONE CLOSURE

ALL SIDEWALKS - CROSSWALKS WILL REMAIN OPEN

LEGEND

DIRECTION TRAFFIC FLOW →
 TUBULAR MARKERS
 WORK AREA
 SIGN STANDS
 TRAFFIC CONTROLLER
 BUS STOP

Canadian Utility Construction
 Travis Mayer 604- 786-4775

Traffic Control Will Be Provided By
 Canadian Utility Construction
 Brittany Ponych 604-312-2958



**CANADIAN UTILITY CONSTRUCTION
 FORTIS BC GAS MAIN INSTALLATION
 46180/46150 THOMAS ROAD, CHILLIWACK
 JOB# 357 PAVE**


DRAWING 2

SEPTEMBER/ OCTOBER 2020
 HOURS OF OPERATION 7:00AM - 5:00PM

8:30am - 3:30pm

NOTE:

SPEED LIMIT ON THOMAS ROAD IS 50KM/HR
 ALL SIGNS WILL BE PLACED ON TRIPOD STANDS WITH FLAGS
 TRAFFIC CONTROL WILL ASSIST WITH DRIVEWAYS EFFECTED BY
 WORK ZONE CLOSURE
 ALL SIDEWALKS - CROSSWALKS WILL REMAIN OPEN
 TCP WILL ASSIST VEHICLES IN/OUT OF THE COMPLEX

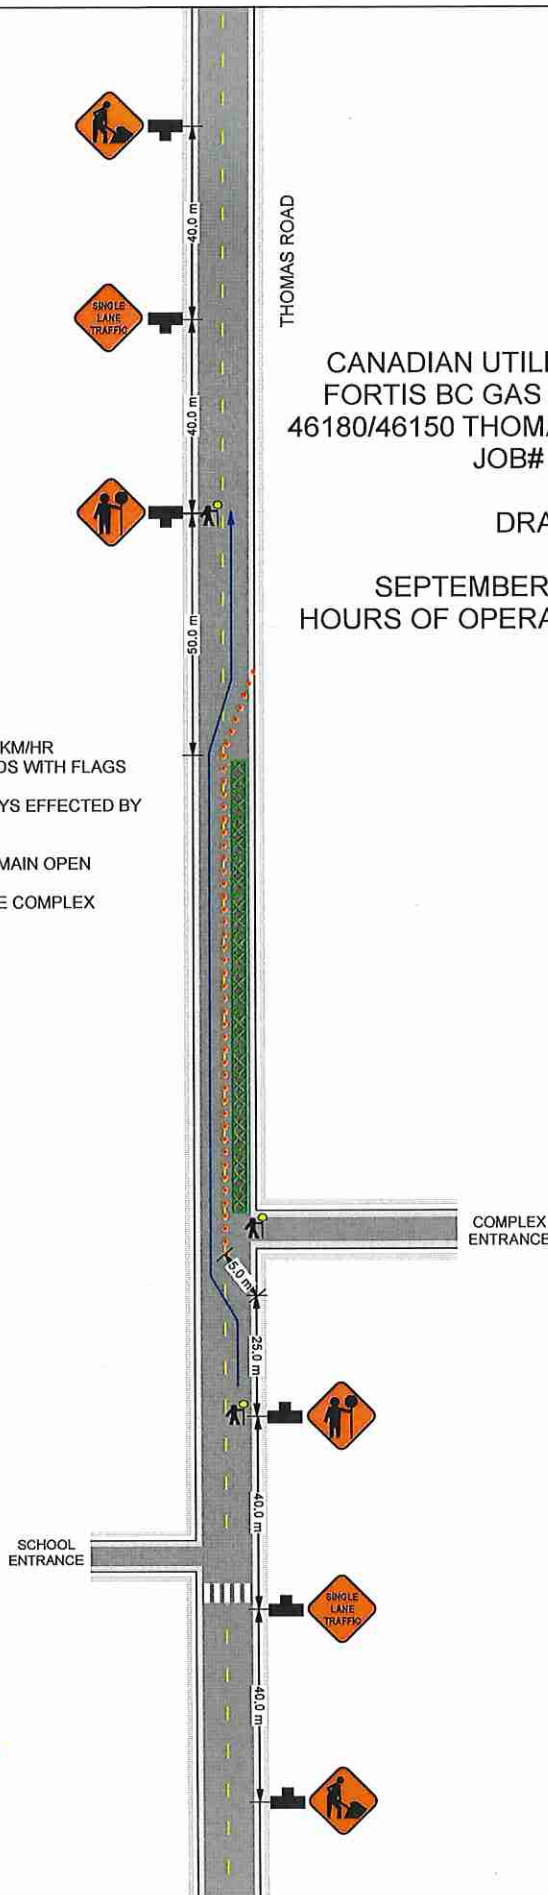

LEGEND

DIRECTION TRAFFIC FLOW →
 TUBULAR MARKERS
 WORK AREA [X]
 SIGN STANDS [T]
 TRAFFIC CONTROLLER [Person icon]
 BUS STOP [T]

Canadian Utility Construction
 Travis Mayer 604- 786-4775

Traffic Control Will Be Provided By
 Canadian Utility Construction
 Brittany Ponych 604-312-2958