


FORTIS BC GAS
GAS SERVICE INSTALLATION
46439 STEVENSON RD
CATLIWACK

50
 K/MH

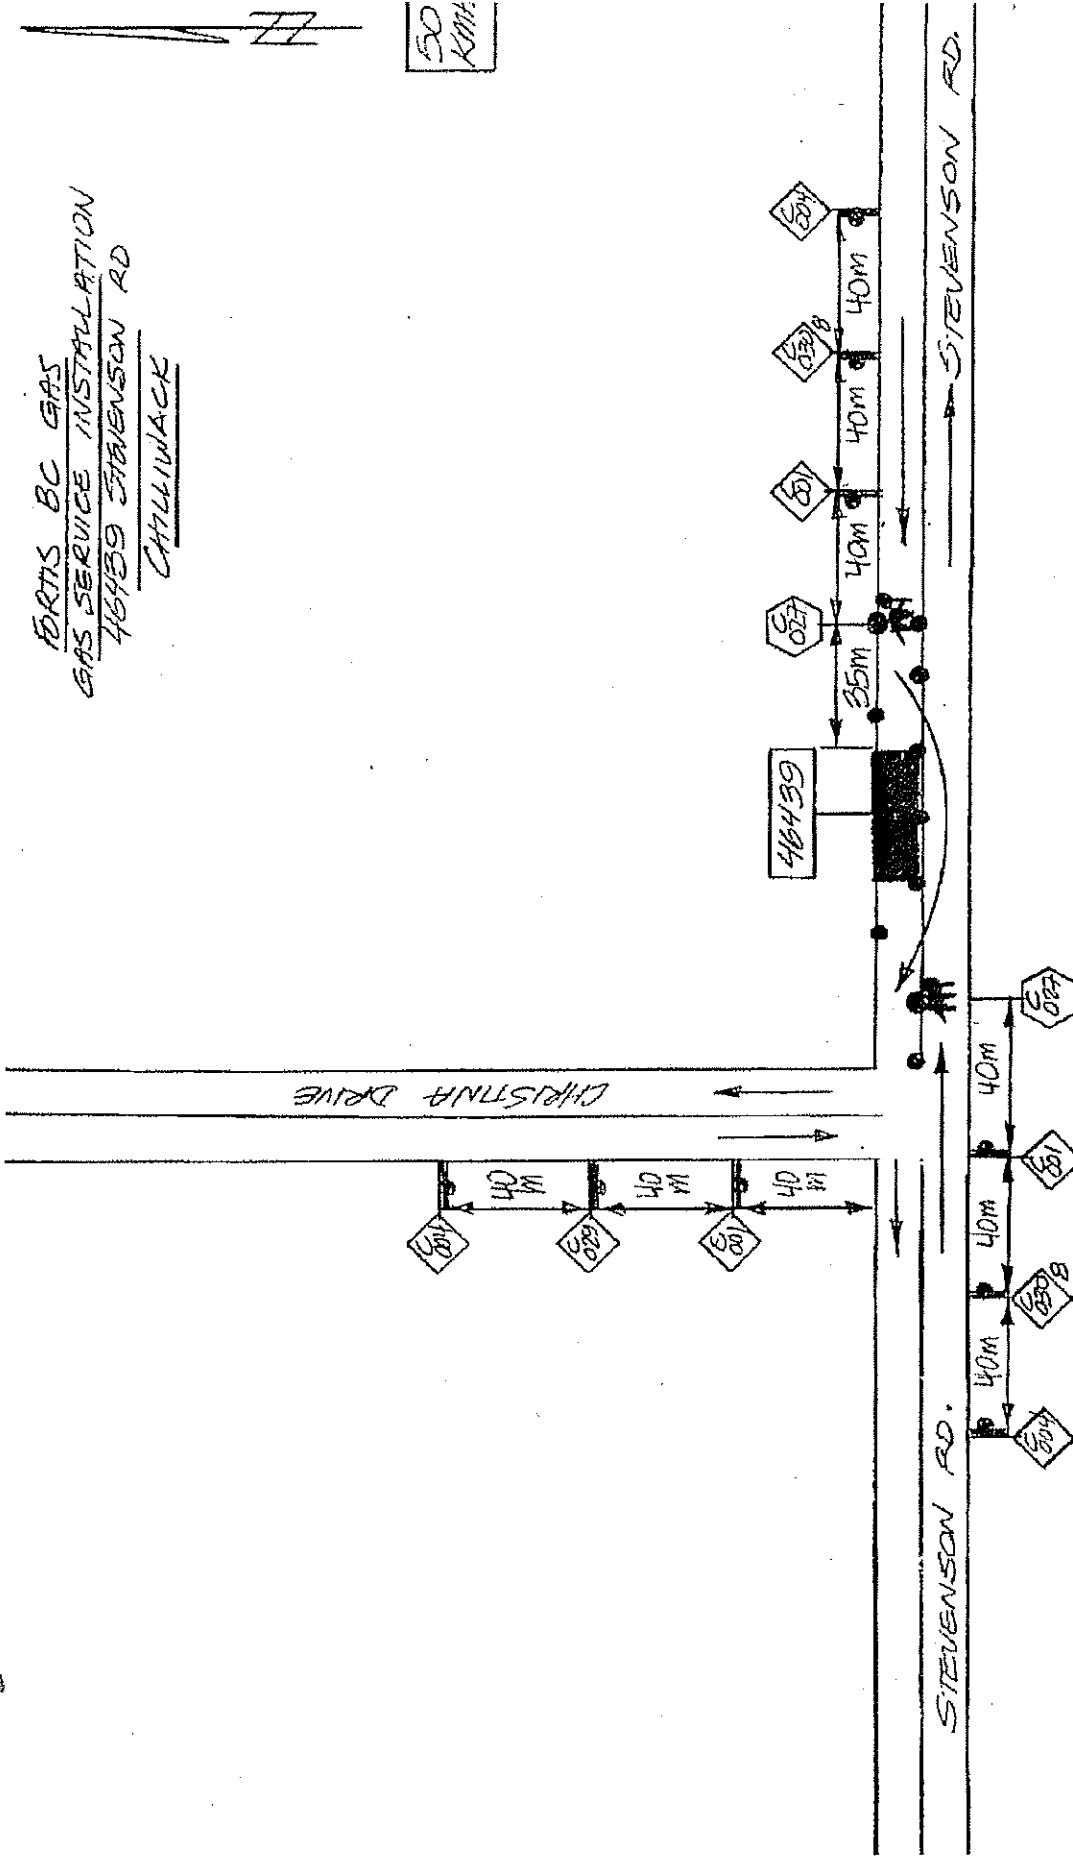

NOTES: FIG 3.H1. TRAFFIC MANUAL
 LANE CLOSURE WITH TOPS
 TWO LANE - TWO WAY
 ROADWAY.