



PROJECT NAME:

## CITY OF CHILLIWACK **SANITARY SEWERS**

GENERAL NOTES:

Site Location: YALE ROAD AND HODGINS AVE. CHILLIWACK, BC.

Contractor: PW TRENCHLESS CONSTRUCTION.

Contact: GREG DEACON (604) 369-8606 TO BE DETERMINED Start Date: Completion Date: TO BE DETERMINED Hours: 7:00AM TO 7:00PM (MON-FRI)

Scope of Work:

SANITARY SEWERS CONSTRUCTION.

450400011-01400	LEGEND		
0	Flexible Drum		
0 0	Cones/Tubular Markers		
ŀ	Sign Stand		
Ť	Traffic Control Person .		
	Lane Closure/Buffer Vehicle		
<i>(,,,,,,,,,,,,,,,,,,,,,,,,,,,,,,,,,,,,</i>	Flashing Arrow Board (FAB)		
·····	Flashing Arrow Board (FAB) in caution mode		
	Work Zone		
	Non-Work Zone Closure Area		
	Barricades		
<b>A</b>	Bus Stop		
MESSAGE SIGN	Dynamic Message Sign		

Road Classification: HIGH VOLUME Traffic Volume: >1000 VEHICLES/DAY Traffic Control: PW TRENCHLESS Traffic Control Supervisor:

ASSIST PEDESTRIAN, CYCLIST AND VEHICULAR TRAFFIC AROUND THE WORK ZONE.

ASSIST CREW AND EQUIPMENT INGRESS AND EGRESS THE WORK ZONE.

REGULATED SPEED:
MAXIMUM
50
km/h


TCP'S TO WORK WITHIN THE EXISTING TRAFFIC LIGHT PATTERN AT YALE ROAD.

WHERE SIGN AND EQUIPMENT DISTANCES DO NOT MEET MINIMUM DISTANCES AS PER THE MINISTRY OF TRANSPORATATION AND INFRASTRUCTURES 'TRAFFIC MANAGEMENT MANUAL FOR WORK ON ROADWAYS 2015' DISTANCES SHOWN ARE TO BE USED FOR THIS PLAN ONLY SIGNS AND DEVICES HAVE BEEN PLACED TO PROVIDE THE GENERAL PUBLIC WITH ADVANCED WARNING OF EXPECTED CLOSURE TYPE FOR THE ROAD CONFIGURATION SHOWN

TITLE:

HODGINS AND YALE PHASE 4

OJECT NUMBER:	DRAWING NUMBER:			RE DAI
RAWING DATE: GUST 15, 2016	(#)	06	of(#)	26/08 RE

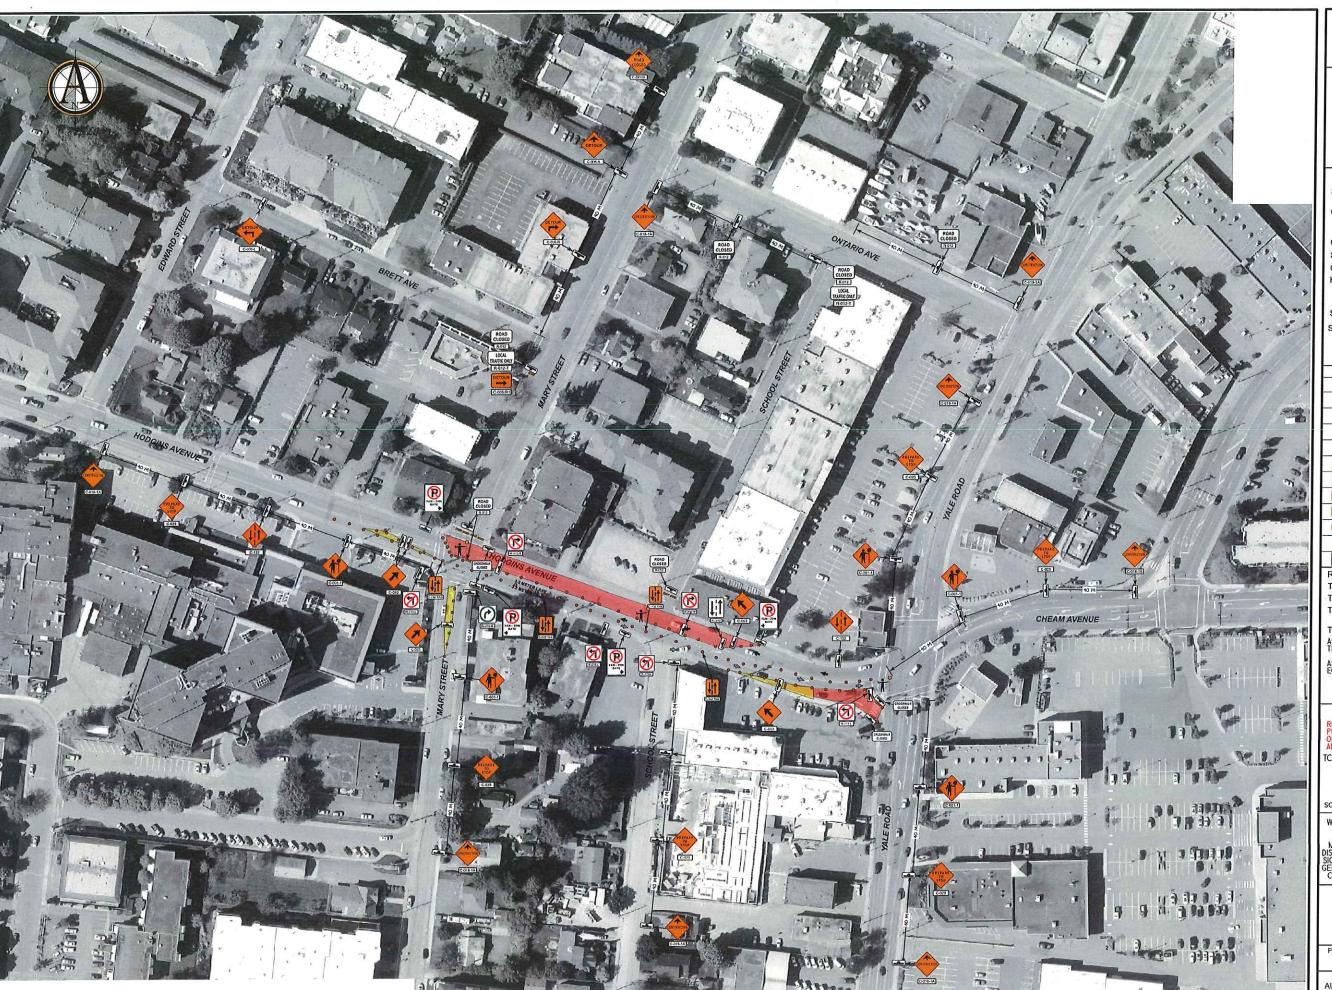



## CITY OF CHILLIWACK SANITARY SEWERS

PROJECT NAME:

GENERAL NOTES:

Site Location: YALE ROAD AND HODGINS AVE. CHILLIWACK, BC.

Contractor: PW TRENCHLESS CONSTRUCTION.

Contact: GREG DEACON (604) 369-8606 Start Date: TO BE DETERMINED Completion Date: TO BE DETERMINED Hours: 7:00AM TO 7:00PM (MON-FRI)

Scope of Work:

SANITARY SEWERS CONSTRUCTION.

	LEGEND
0	Flexible Drum
0 0	Cones/Tubular Markers
ŀ	Sign Stand
Ť	Traffic Control Person
	Lane Closure/Buffer Vehicle
<i>(</i> )	Flashing Arrow Board (FAB)
Game	Flashing Arrow Board (FAB) in caution mode
	Work Zone
	Non-Work Zone Closure Area
Marie	Barricades
<b>A</b>	Bus Stop
MESSAGE MESSAGE	Dynamic Message Sign

Road Classification: HIGH VOLUME Traffic Volume: >1000 VEHICLES/DAY

Traffic Control: PW TRENCHLESS Traffic Control Supervisor:

ASSIST PEDESTRIAN, CYCLIST AND VEHICULAR TRAFFIC AROUND THE WORK ZONE.

ASSIST CREW AND EQUIPMENT INGRESS AND EGRESS THE WORK ZONE

50 km/h

## NOTES:

RESIDENT ACCES TO BE MAINTAINED THROOUGH ROAD PLATES AND STAGED WORK TCP'S TO ASSIST RESIDENTS OF 9080 MARY STREET AND 45863 YALE ROAD INGRESS AND EGRESS.

TCP'S TO WORK WITHIN THE EXISTING TRAFFIC LIGHT PATTERN AT YALE ROAD.

WHERE SIGN AND EQUIPMENT DISTANCES DO NOT MEET MINIMUM DISTANCES AS PER THE MINISTRY OF TRANSPORATATION AND INFRASTRUCTURES "TRAFFIC MANAGEMENT MANUAL FOR WORK ON ROADWAYS 2015" DISTANCES SHOWN ARE TO BE USED FOR THIS PLAN ONLY SIGNS AND DEVICES HAVE BEEN PLACED TO PROVIDE THE GENERAL PUBLIC WITH ADVANCED WARNING OF EXPECTED CLOSURE TYPE FOR THE ROAD CONFIGURATION SHOWN

### TITLE:

HODGINS AND YALE

			-
DRAWING NUMBER:			
(#)	07	of(#)	2
	DF	07	07





PROJECT NAME:

# CITY OF CHILLIWACK SANITARY SEWERS

GENERAL NOTES:

Site Location: YALE ROAD AND HODGINS AVE. CHILLIWACK, BC.

PW TRENCHLESS CONSTRUCTION.

Contact: GREG DEACON (604) 369-8606 TO BE DETERMINED Completion Date: TO BE DETERMINED Hours: 7:00AM TO 7:00PM (MON-FRI)

Scope of Work:

SANITARY SEWERS CONSTRUCTION.

LEGEND		
0	Flexible Drum	
0 0	Cones/Tubular Markers	
ŀ	Sign Stand	
Ť	Traffic Control Person	
	Lane Closure/Buffer Vehicle	
£	Flashing Arrow Board (FAB)	
÷	Flashing Arrow Board (FAB) in caution mode	
	Work Zone	
	Non-Work Zone Closure Area	
Manney.	Barricades	
⊖	Bus Stop	
MESSAGE MON	Dynamic Message Sign	

Road Classification: HIGH VOLUME Traffic Volume: >1000 VEHICLES/DAY Traffic Control: PW TRENCHLESS

ASSIST PEDESTRIAN, CYCLIST AND VEHICULAR TRAFFIC AROUND THE WORK ZONE.

ASSIST CREW AND EQUIPMENT INGRESS AND EGRESS THE WORK ZONE.

MAXIMUM 50 km/h

NOTES:

RESIDENT ACCES TO BE MAINTAINED THROUGH ROAD PLATES AND STAGED WORK TCPS TO ASSIST RESIDENTS OF 9080 MARY STREET AND 45863 VALE ROAD INGRESS AND EGRESS.

TCP'S TO WORK WITHIN THE EXISTING TRAFFIC LIGHT PATTERN AT YALE ROAD.

SCALE: AS SHOWN

WHERE SIGN AND EQUIPMENT DISTANCES DO NOT MEET MINIMUM DISTANCES AS PER THE MINISTRY OF TRANSPORATATION AND INFRASTRUCTURES TRAFFIC MANAGEMENT MANUAL FOR WORK ON ROADWAYS 2015 DISTANCES SHOWN ARE TO BE USED FOR THIS PLAN ONLY SIGNS AND DEVICES HAVE BEEN PLACED TO PROVIDE THE GENERAL PUBLIC WITH ADVANCED WARNING OF EXPECTED CLOSURE TYPE FOR THE ROAD CONFIGURATION SHOWN

HODGINS AND YALE PHASE 4

DRAWING NUMBER: DRAWING DATE: AUGUST 15, 2016

(#) **08** of(#)