
 
 

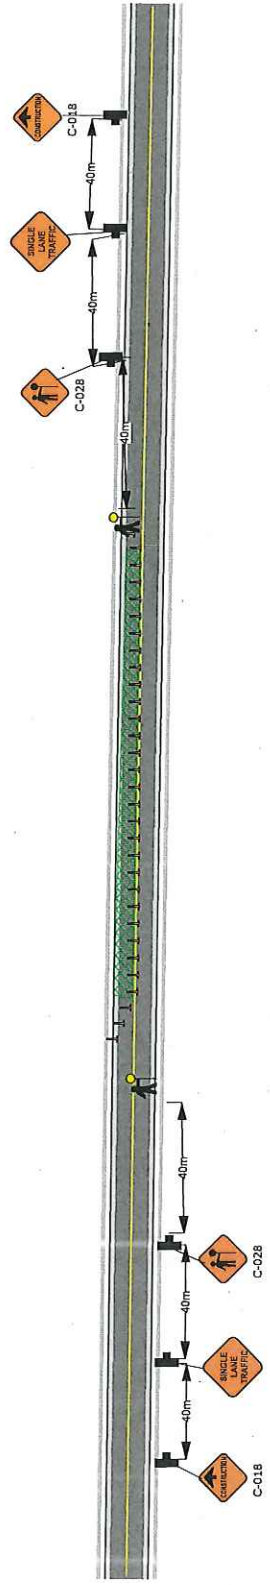


Williams Street Drawing #1

- Legend**
-  Work Area
 -  Tubular
 -  Traffic controller
 -  Sign Stand



Date: 4/7/2016 **Author:** Traffic King Ent **Project:** Sandpiper- Chilliwack -Williams Street


Comments:

- Work will take place between 7am and 5pm
- While work takes place Traffic will be single lane alternating
- "No Parking" signs will be placed where needed prior to work beginning
- Tops will be aware of pedestrians and cyclists at all times
- All signs and traffic control devices are to comply with MOT Manual for Work on Roadways



Williams Street Drawing #2

Legend	
	Work Area
	Tabular
	traffic controller
	Sign Stand

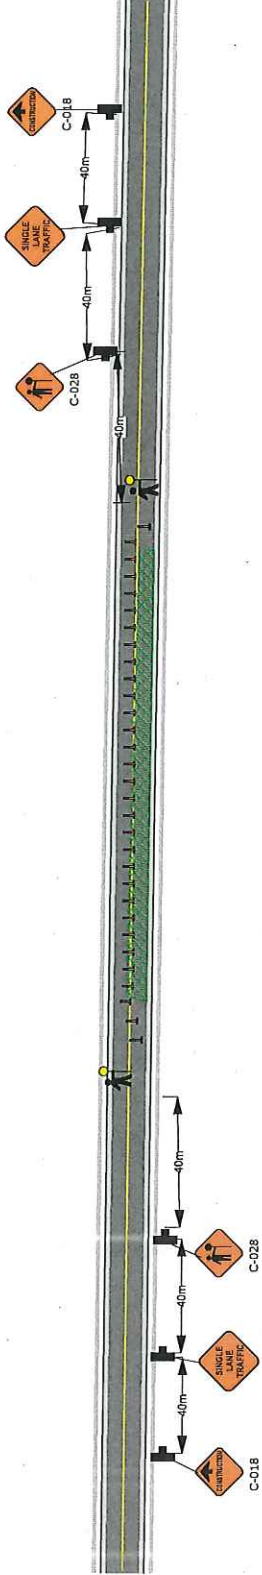

Date: 4/7/2018 **Author:** Traffic King Ent **Project:** Sandpiper- Chilliwack -Williams Street

Comments:

- Work will take place between 7am and 5pm
- While work takes place Traffic will be single lane alternating
- "No Parking" signs will be placed where needed prior to work beginning
- Tcps will be aware of pedestrians and cyclists at all times
- All signs and traffic control devices are to comply with MOT Manual for Work on Roadways

