


FORTIS BC GAS
GAS SERVICE INSTALLATION
44250-PROGRESS WAY
CHILLIWACK

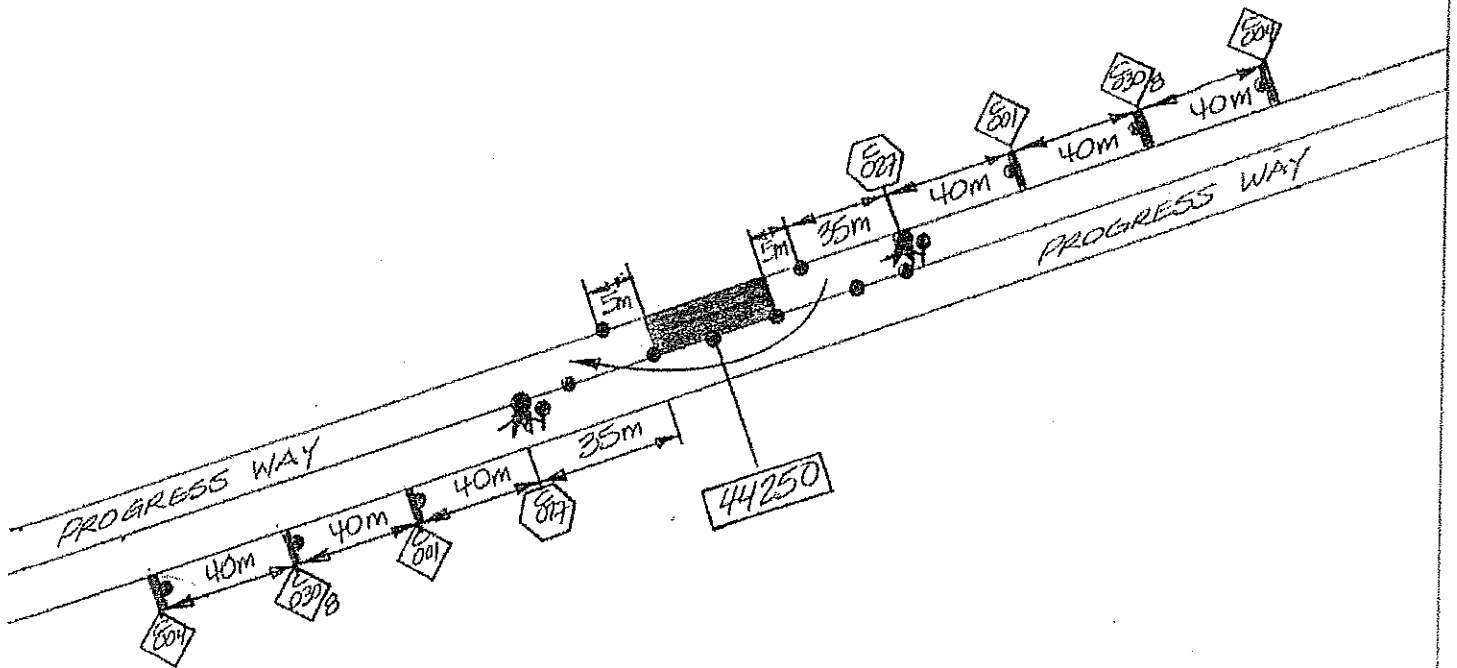

50
KM/H



NOTES: FIG 3.41. TRAFFIC MANUAL
LANE CLOSURE WITH TRAPS.
TWO-LANE TWO-WAY
ROADWAY.