

Regulatory Speed Limit	50 km/h	60 km/h	70 km/h	80 km/h	90 km/h
Taper Length For Lane Closure	35 (1:10)	55 (1:15)	75 (1:20)	90 (1:25)	110 (1:30)
Taper Length For Shoulder Work on Where TCPs Used (Min. 3 Cones)	5	8	10	12	15
Maximum Distance Between Cones or Tubular Markers for 1a	10	10	10	10	10
Minimum Tangent Distance Between Tapers	30	60	90	120	150
Distance Between Construction Signs	40	60	80	100	150

**LEGENDS:**

- SIGN STAND
- DELINEATORS
- TCP
- ARROWBOARD TRUCK
- POLE
- REMOVE POLE
- MANHOLE/SERVICE BOX
- NEW BUILD

COMPANY: DIXON NETWORKS CORPORATION  
 CONTACT: JOHNNY WOO  
 PHONE: 604-940-8817 EXT. 238.

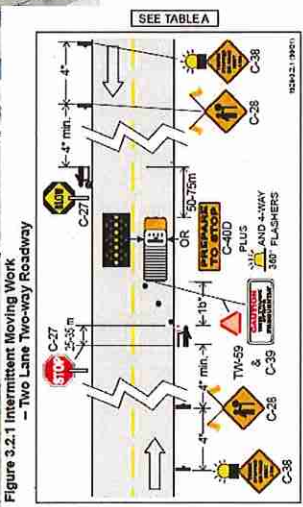
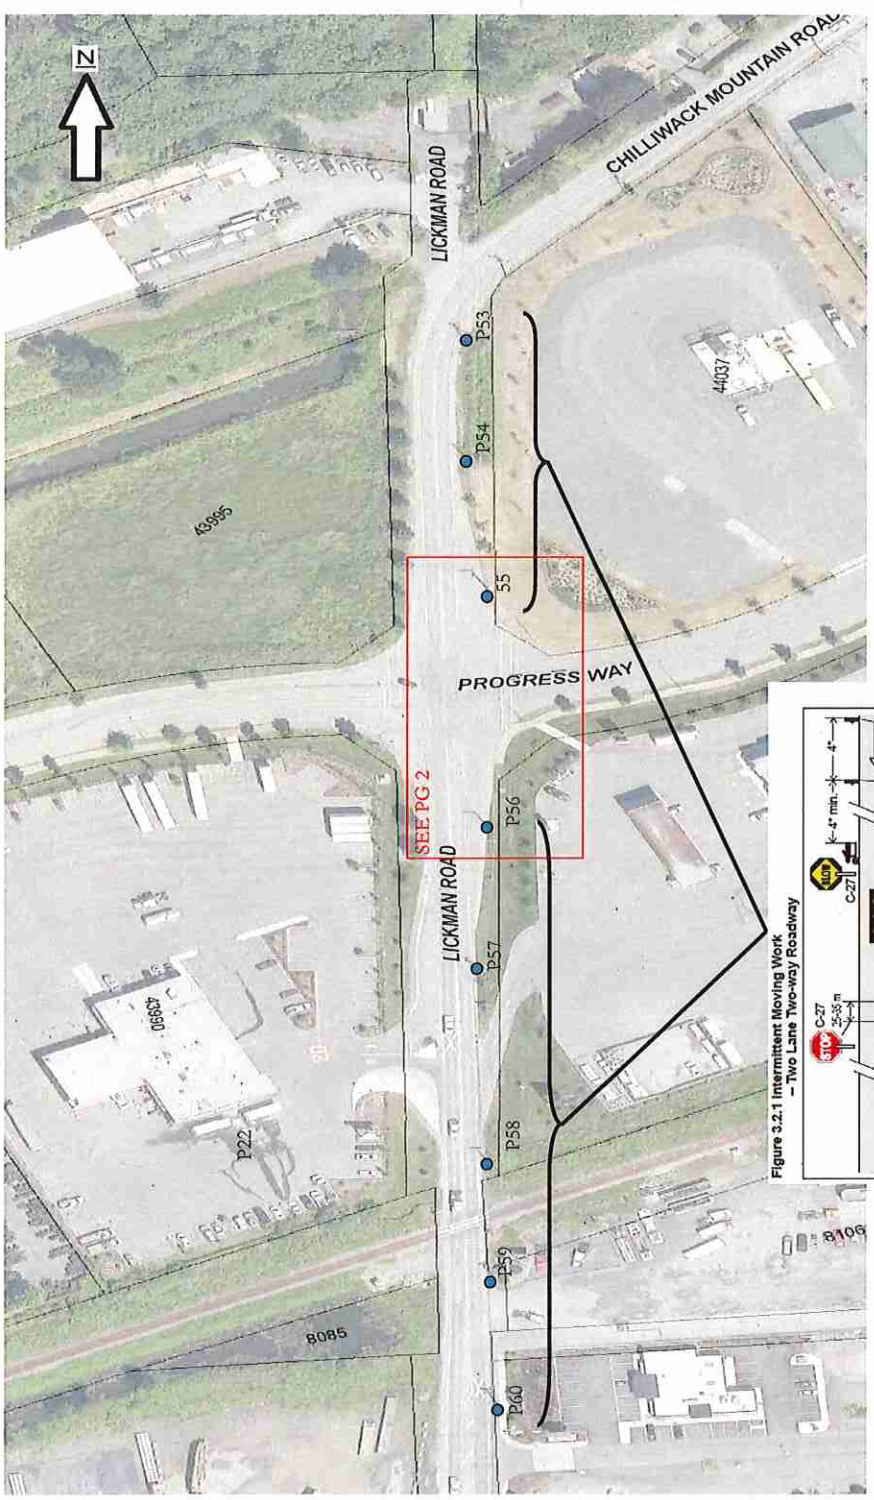


Figure 3.2.1 Intermittent Moving Work  
 - Two Lane Two-way Roadway

**PG 01**

**NOTES:**


- ALL TRAFFIC CONTROL DEVICES AND SIGNS TO COMPLY WITH LATEST MOTH MANUAL WORK ON ROADWAY.
- MAINTAIN MINIMUM 3.2m LANE WIDTH
- NOTIFY TRANSIT FOR CONSTRUCTION

**SCOPE:** - FIBRE OPTIC CABLE INSTALLATION

**DATES:** - TBD

**HOURS:** - 7AM - 5PM

**DRAWING #:** - SHAW - RPN 423181

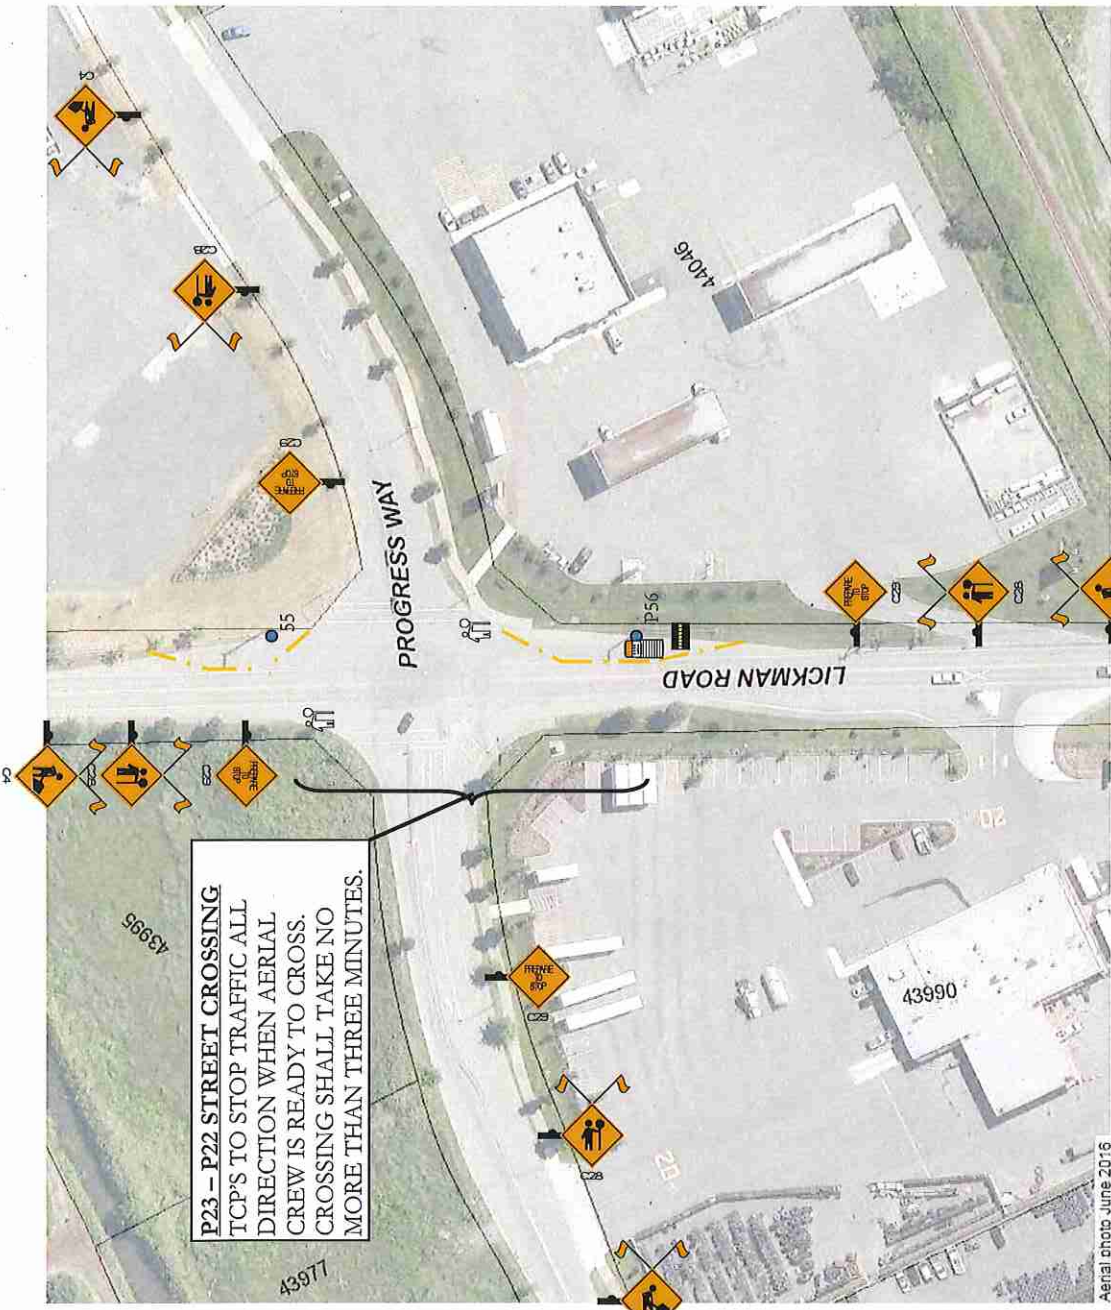


Aerial photo June 2016

Regulatory Speed Limit	50 km/h	60 km/h	70 km/h	80 km/h	90-100 km/h
Taper Length For Lane Closure	35 (110)	55 (175)	75 (230)	90 (275)	110 (330)
Taper Length For Shoulder Work on Where TCPs Used (Min. 3 Cones)	5	8	10	12	15
Maximum Distance Between Cones or Tubular Markers for 1a	10	10	10	10	10
Minimum Tangent Distance Between Tapers	30	60	90	120	150
Distance Between Construction Signs	40	60	80	100	150

**LEGENDS:**

- SIGN STAND
- DELINEATORS
- TCP
- ARROWBOARD TRUCK
- POLE
- REMOVE POLE
- MANHOLE/SERVICE BOX
- NEW BUILD

COMPANY: DIXON NETWORKS CORPORATION  
 CONTACT: JOHNNY WOO  
 PHONE: 604-940-8817 EXT. 238

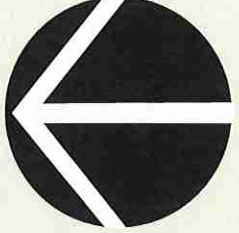

PG 02

**NOTES:**

- ALL TRAFFIC CONTROL DEVICES AND SIGNS TO COMPLY WITH LATEST MOTH MANUAL WORK ON ROADWAY.
- MAINTAIN MINIMUM 3.2m LANE WIDTH
- NOTIFY TRANSIT FOR CONSTRUCTION

**SCOPE:** FIBRE OPTIC CABLE INSTALLATION

**DATES:** TBD

**HOURS:** 7AM - 5PM

**DRAWING #:** SHAW - RPN 423181