








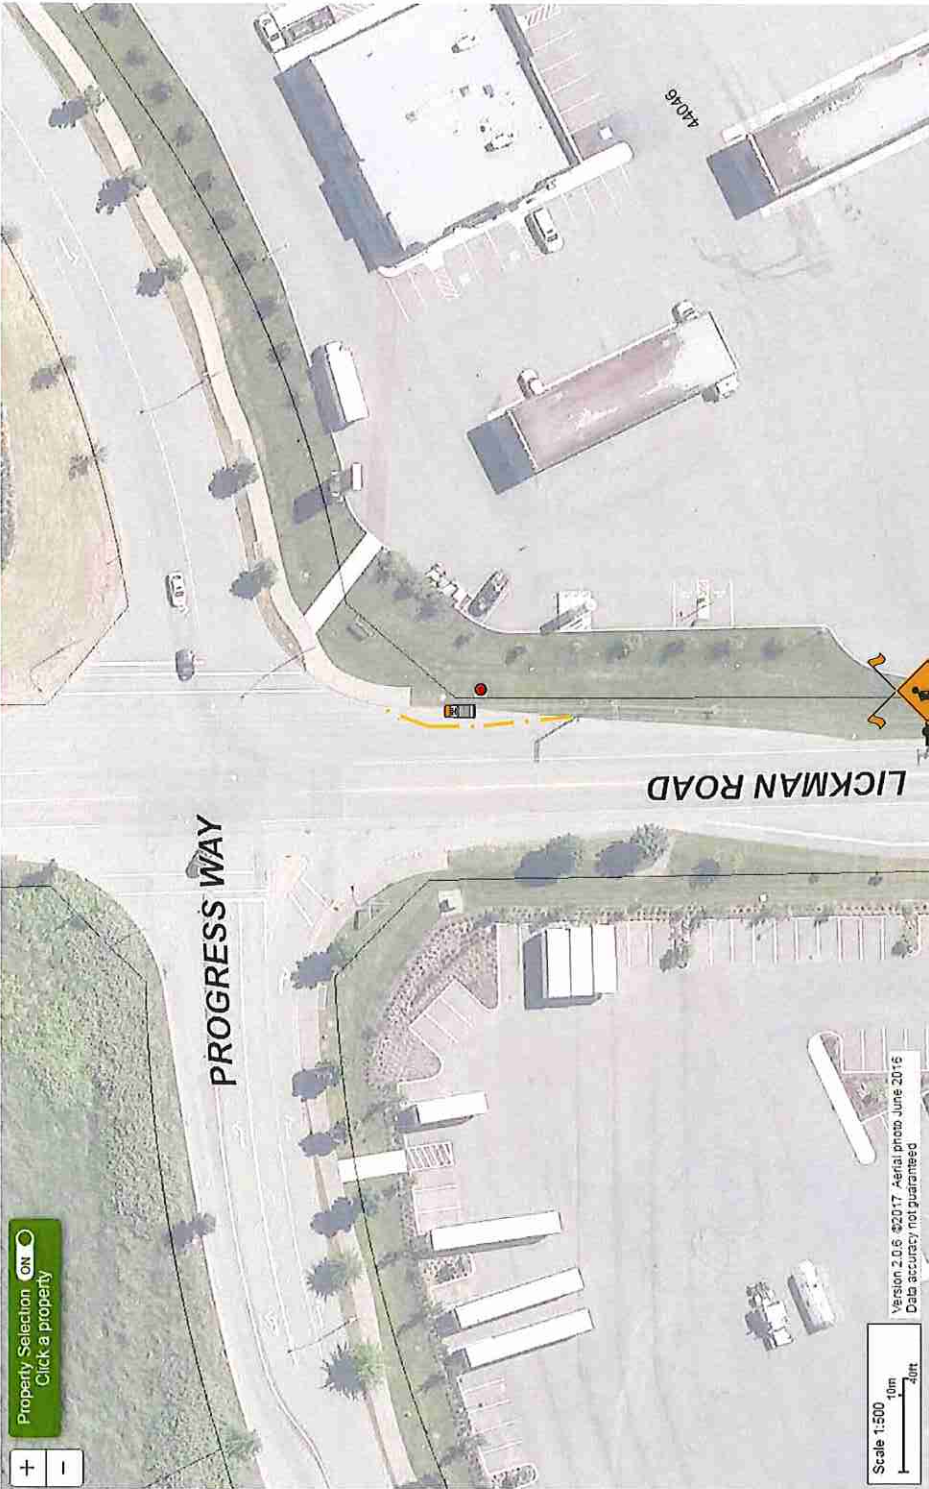

Property Selection **ON**
Click a property




Scale 1:500
0m 20m
Version 2.0.6 ©2017 Aerial photo June 2016
Data accuracy not guaranteed

Regulation Speed Limit	50 km/h	60 km/h	70 km/h	80 km/h	90-100 km/h
1a	35 (1:10)	55 (1:15)	75 (1:20)	90 (1:25)	110 (1:30)
1b	5	8	10	12	15
2	Maximum Distance Between Cones or Tubular Markers for 1a	10	10	10	10
3	Minimum Tangent Distance Between Tapers	30	60	90	120
4	Distance Between Construction Signs	40	60	80	100

LEGENDS:

-  SIGN STAND
-  DELINEATORS
-  TCP
-  ARROWBOARD TRUCK
-  POLE
-  REMOVE POLE
-  MANHOLE/SERVICE BOX
-  NEW BUILD

COMPANY: DIXON NETWORKS CORPORATION
CONTACT: JOHNNY WOO
PHONE: 604-940-8817 EXT. 238

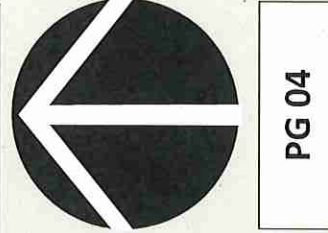NOTES:

- ALL TRAFFIC CONTROL DEVICES AND SIGNS TO COMPLY WITH LATEST MOTH MANUAL WORK ON ROADWAY.
- MAINTAIN MINIMUM 3.2m LANE WIDTH
- NOTIFY TRANSIT FOR CONSTRUCTION

SCOPE: - FIBRE OPTIC CABLE INSTALLATION

DATES: - TBD

HOURS: - 7AM - 5PM

DRAWING #: - SHAW - SR-44545 - VA706