

NOTE: SIDEWALK INTERMITTENT CLOSURE FOR 10-15 MINUTES AT A TIME

CONTRACTOR MUST GIVE 48 HRS. NOTICE IF ANY STREET PARKING WILL BE AFFECTED, BY PLACING APPROPRIATE SIGNAGE.

LEGEND:

| | | | |
|--|-------------------|--|------------------------|
| | Sign Location | | Detector |
| | Close One Barcode | | Traffic Control Person |
| | Closure Area | | |

VALLEY TRAFFIC SYSTEMS
 VALLEY TRAFFIC SYSTEMS, INC.
 TRAFFIC MANAGEMENT DIVISION
 8770 156A STREET
 SURREY BC V3R 5Z7
 PHONE: 604-513-0218
 FAX: 604-513-3661

REVISIONS:

| DATE | DETAILS |
|------|---------|
| | |
| | |
| | |
| | |

- NOTES:**
- Dates: Feb 21, 2018
 - Hours of Operation: 7am to 3pm
 - Duration: 1 day
 - Traffic Plan based on a 50 km/h speed zone
 - TCPs to assist pedestrians and cyclists as required

| | |
|-------------------------------|-----|
| MUNICIPAL PROJECT NO. | |
| MUNICIPAL CONTACT: | TPO |
| OWNER CONTACT: | TPO |
| BAR STOP(S) TO BE REMOVED: | N/A |
| PARKING METERS TO BE REMOVED: | N/A |

KDS CONSTRUCTION LTD.


CITY OF CHILLIWACK: 45470 MENCHOLM RD

Traffic Control Plan: Parking Lane Closure and Intermittent Sidewalk Closure

| | | | | |
|------------|------------------|-----------------------|------------------|---------------|
| SCALE: NTS | DATE: 16.02.2018 | ISS. PERM. NO.: 16403 | DWG. NO.: DWG 01 | REV. BY: TONY |
|------------|------------------|-----------------------|------------------|---------------|

DESIGNER SEAL

Google Maps 9025 Edward St

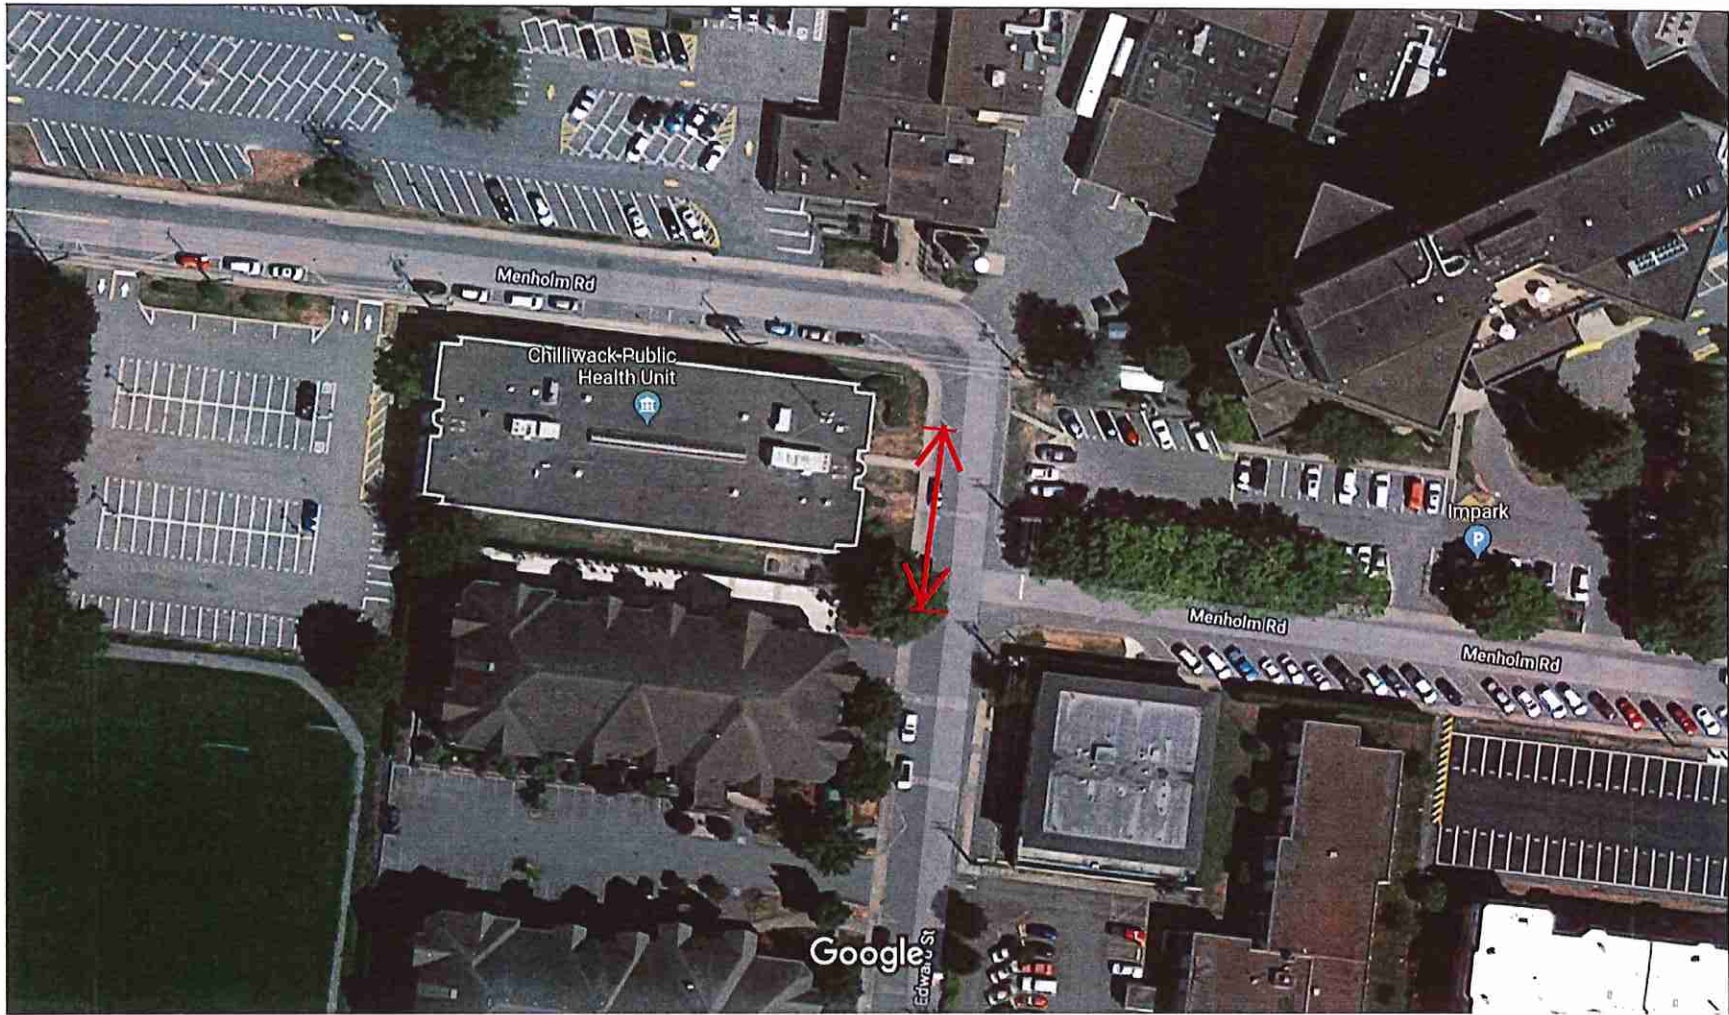

Imagery ©2018 Google, Map data ©2018 Google 20 m