


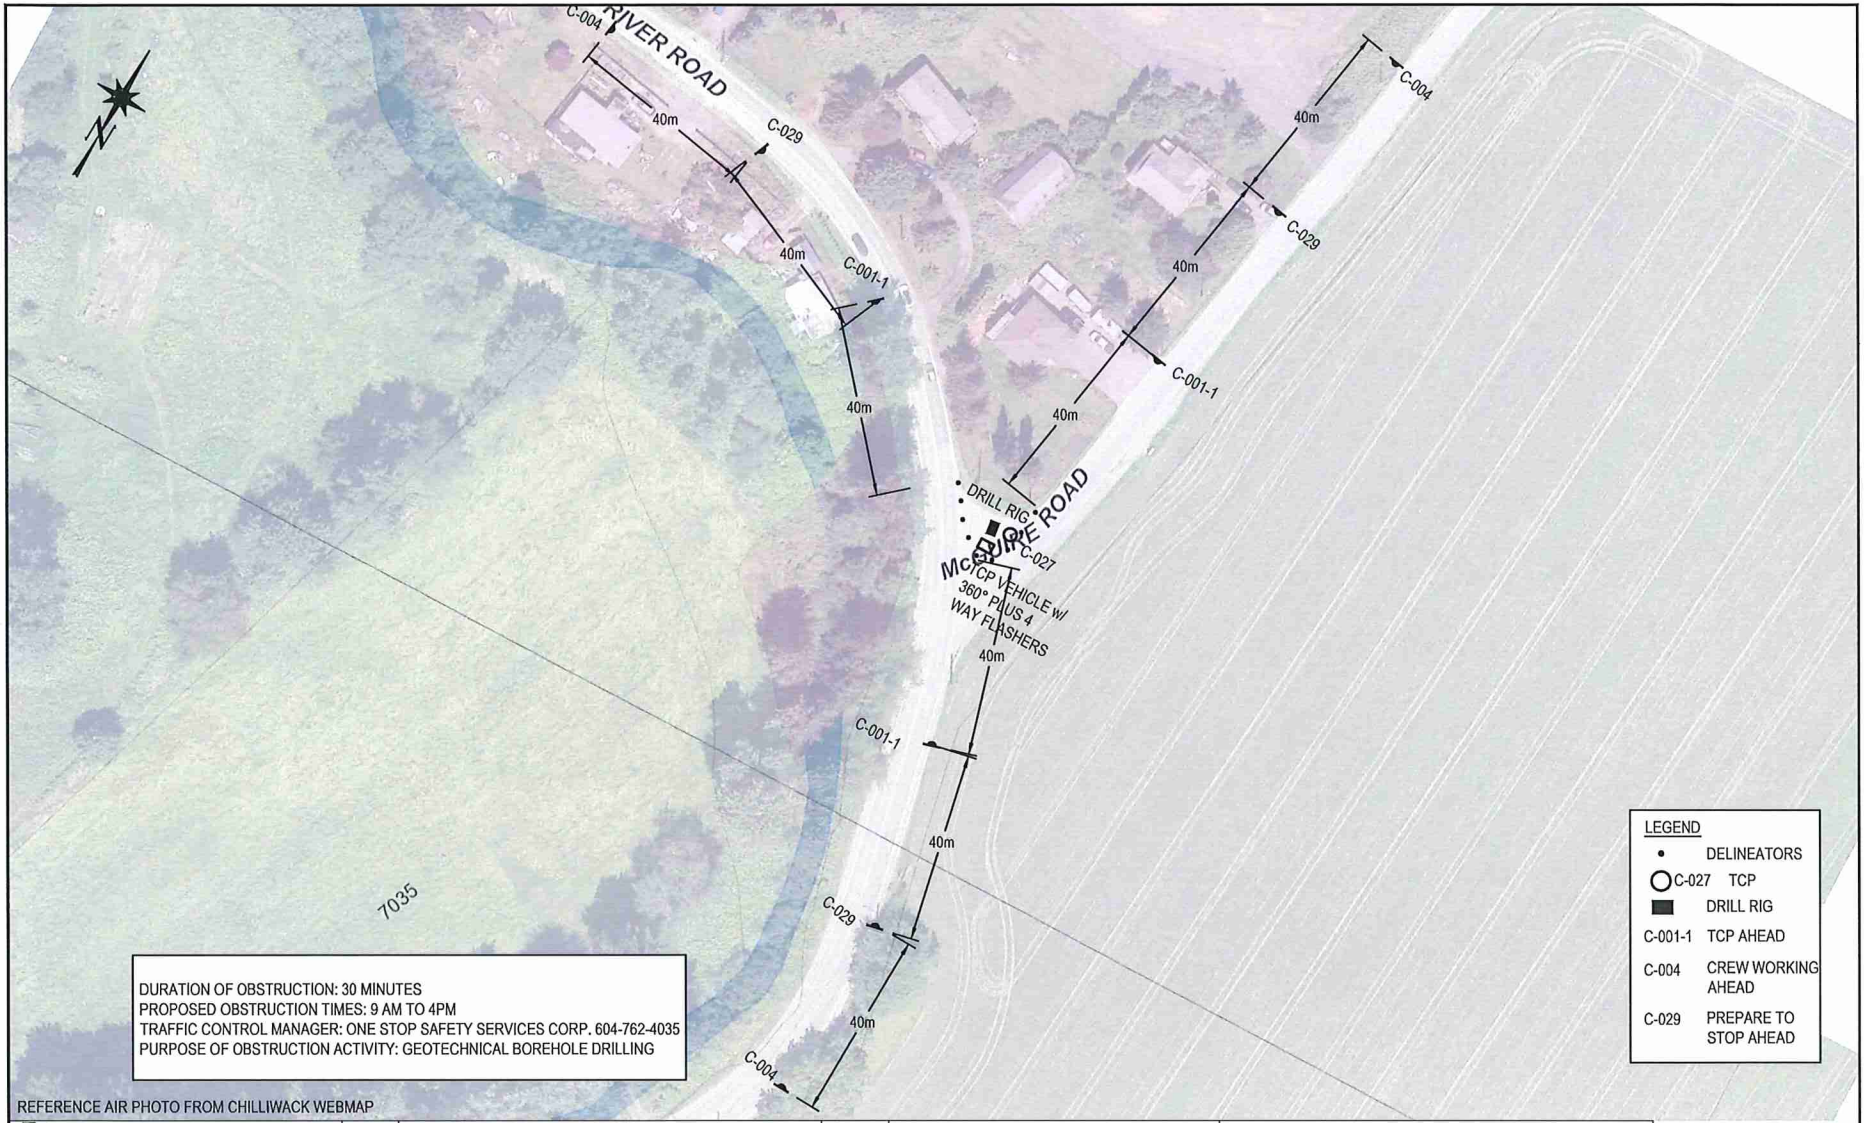
LEGEND

TH18-01  2018 TEST HOLE APPROXIMATE LOCATION

REFERENCE AIR PHOTO FROM CHILLIWACK WEBMAP



Rev.	Description	Date	Client	Title					
			McElhanney Consulting Services Ltd.	Location Plan McGuire Road Intersection					
			Project Transportation Preliminary Designs Chilliwack, BC						
			Project no. 18-7572	Drawn DD	Design AJ	Checked SH	Date March 23, 2018	Scale 1:500	Drawing no. 18-7572-09




DURATION OF OBSTRUCTION: 30 MINUTES
 PROPOSED OBSTRUCTION TIMES: 9 AM TO 4PM
 TRAFFIC CONTROL MANAGER: ONE STOP SAFETY SERVICES CORP. 604-762-4035
 PURPOSE OF OBSTRUCTION ACTIVITY: GEOTECHNICAL BOREHOLE DRILLING

LEGEND	
•	DELINEATORS
○ C-027	TCP
■	DRILL RIG
C-001-1	TCP AHEAD
C-004	CREW WORKING AHEAD
C-029	PREPARE TO STOP AHEAD

REFERENCE AIR PHOTO FROM CHILLIWACK WEBMAP



Rev.	Description	Date	Client	Title			
			McElhanney Consulting Services Ltd.	TRAFFIC MANAGEMENT PLAN			
			Project: Transportations Preliminary Designs	Test Hole 12			
			Chilliwack, BC				
			Project no. 18-7572	Drawn DD	Design DD	Checked SH	Date March 29, 2018
							Scale 1:1000
							Drawing no. 18-7572-TMP-12

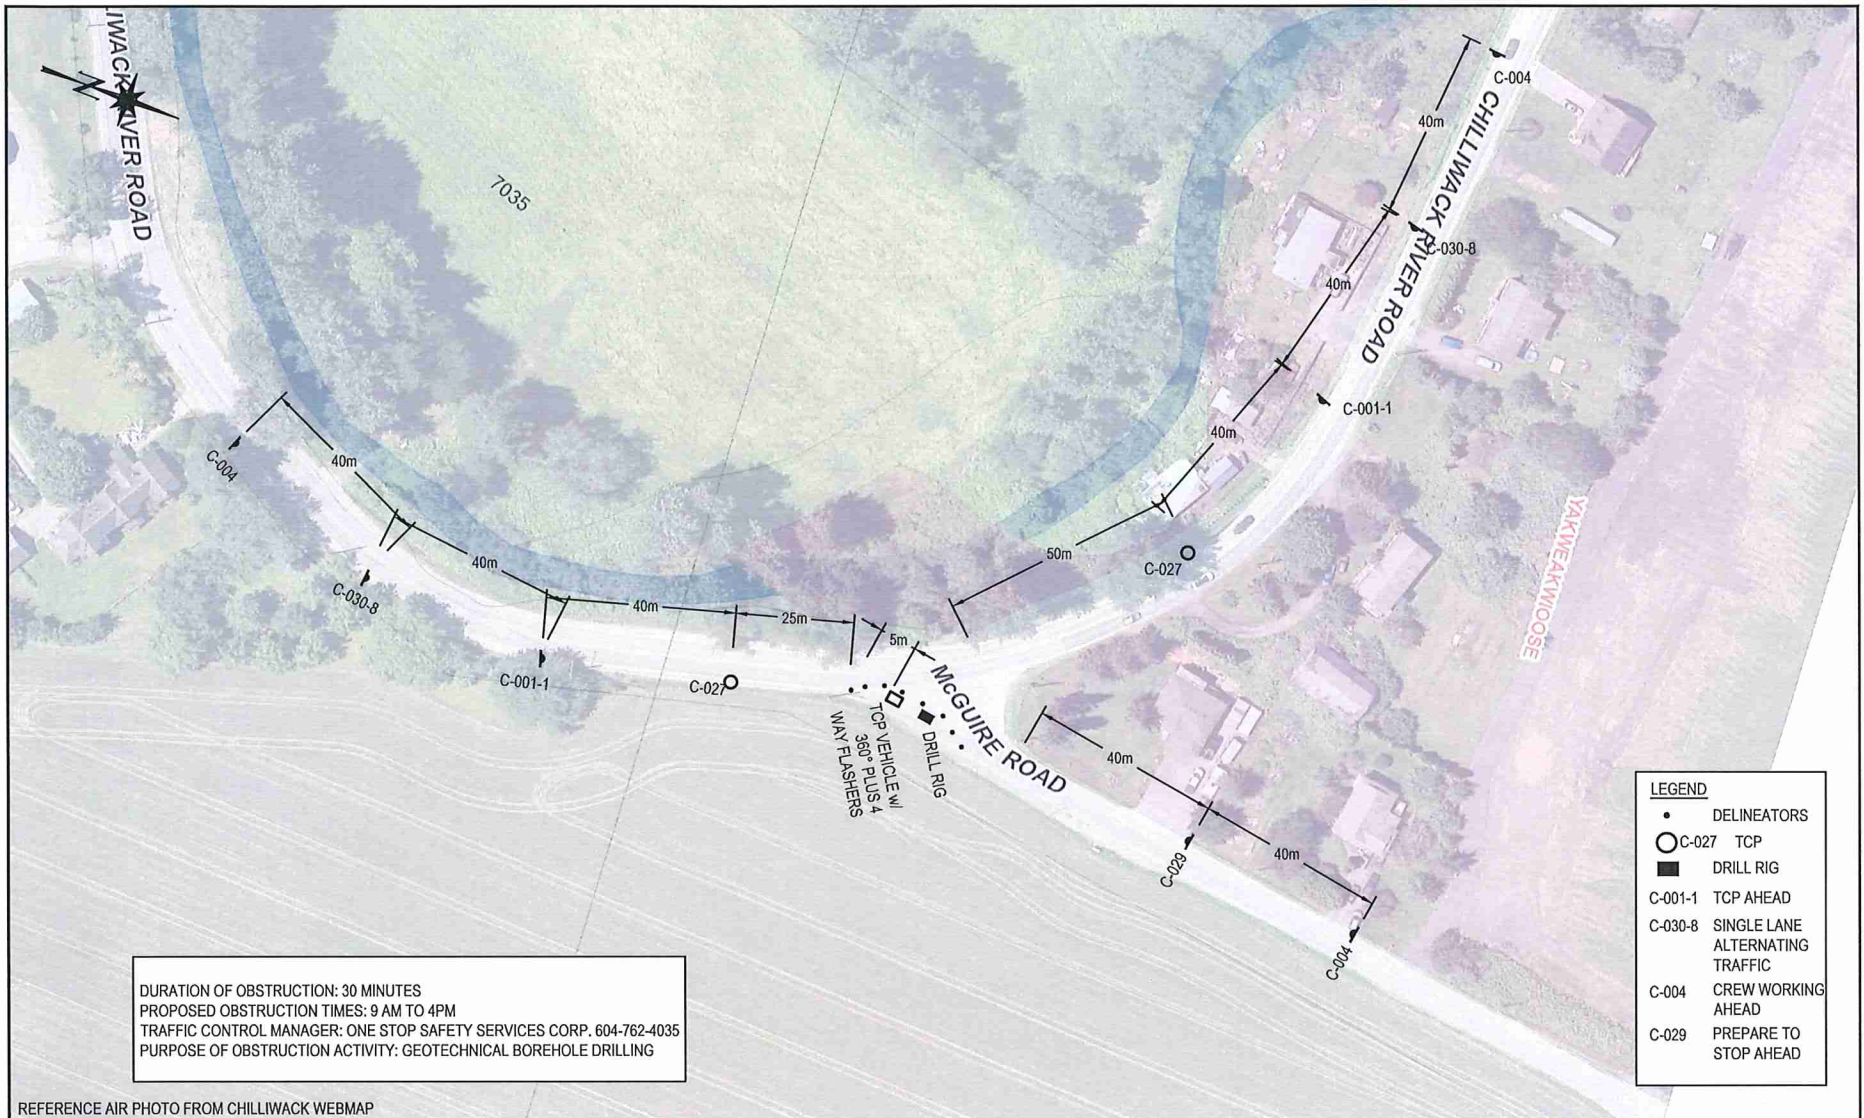

DURATION OF OBSTRUCTION: 30 MINUTES
 PROPOSED OBSTRUCTION TIMES: 9 AM TO 4PM
 TRAFFIC CONTROL MANAGER: ONE STOP SAFETY SERVICES CORP. 604-762-4035
 PURPOSE OF OBSTRUCTION ACTIVITY: GEOTECHNICAL BOREHOLE DRILLING

LEGEND	
•	DELINEATORS
○	C-027 TCP
■	DRILL RIG
▲	C-001-1 TCP AHEAD
▭	C-030-8 SINGLE LANE ALTERNATING TRAFFIC
◇	C-004 CREW WORKING AHEAD
◻	C-029 PREPARE TO STOP AHEAD

REFERENCE AIR PHOTO FROM CHILLIWACK WEBMAP



Rev.	Description	Date	Client				Title				
			McElhanney Consulting Services Ltd.				TRAFFIC MANAGEMENT PLAN				
			Project				Test Hole 13				
			Transportations Preliminary Designs								
			Chilliwack, BC								
			Project no.	Drawn	Design	Checked	Date	Scale	Drawing no.		
			18-7572	DD	DD	SH	March 29, 2018	1:1000	18-7572-TMP-13		