


LEGEND
 TH18-01 2018 TEST HOLE
 [Symbol] APPROXIMATE LOCATION

REFERENCE AIR PHOTO FROM CHILLIWACK WEBMAP



Rev.	Description	Date	Client	Title			
			McElhanney Consulting Services Ltd.	Location Plan			
			Project Transportation Preliminary Designs Chilliwack, BC	Young Rd at Exit 120 Off Ramp			
			Project no. 18-7572	Drawn DD	Design AJ	Checked SH	Date March 23, 2018
							Scale 1:500
							Drawing no. 18-7572-03

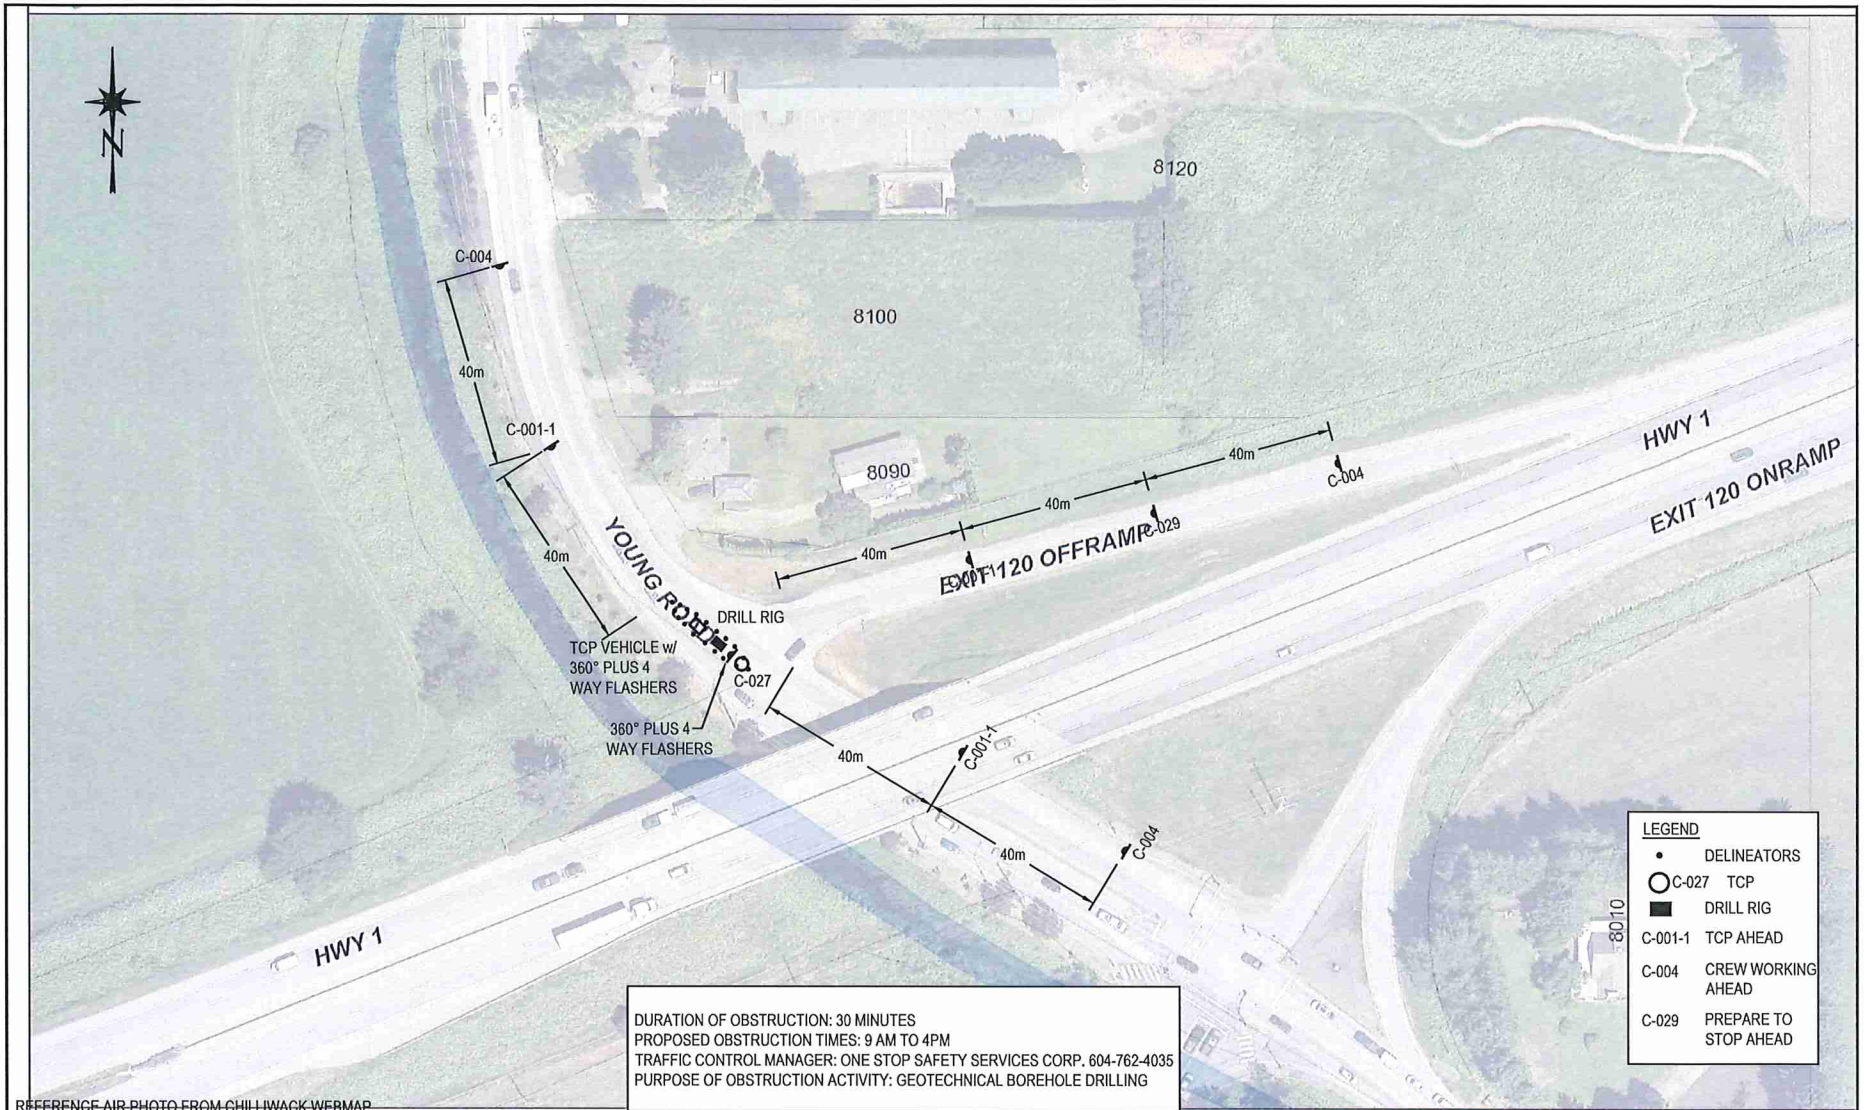


DURATION OF OBSTRUCTION: 30 MINUTES
 PROPOSED OBSTRUCTION TIMES: 9 AM TO 4PM
 TRAFFIC CONTROL MANAGER: ONE STOP SAFETY SERVICES CORP. 604-762-4035
 PURPOSE OF OBSTRUCTION ACTIVITY: GEOTECHNICAL BOREHOLE DRILLING

LEGEND	
•	DELINEATORS
○	C-027 TCP
■	DRILL RIG
○	C-001-1 TCP AHEAD
○	C-004 CREW WORKING AHEAD
○	C-029 PREPARE TO STOP AHEAD

REFERENCE AIR PHOTO FROM CHILLIWACK WEBMAP



Rev.	Description	Date	Client	Title			
			McElhanney Consulting Services Ltd.	TRAFFIC MANAGEMENT PLAN			
			Transportations Preliminary Designs Chilliwack, BC	Test Hole 1			
			Project no. 18-7572	Drawn DD	Design DD	Checked SH	Date March 29, 2018
							Scale 1:1000
							Drawing no. 18-7572-TMP-01

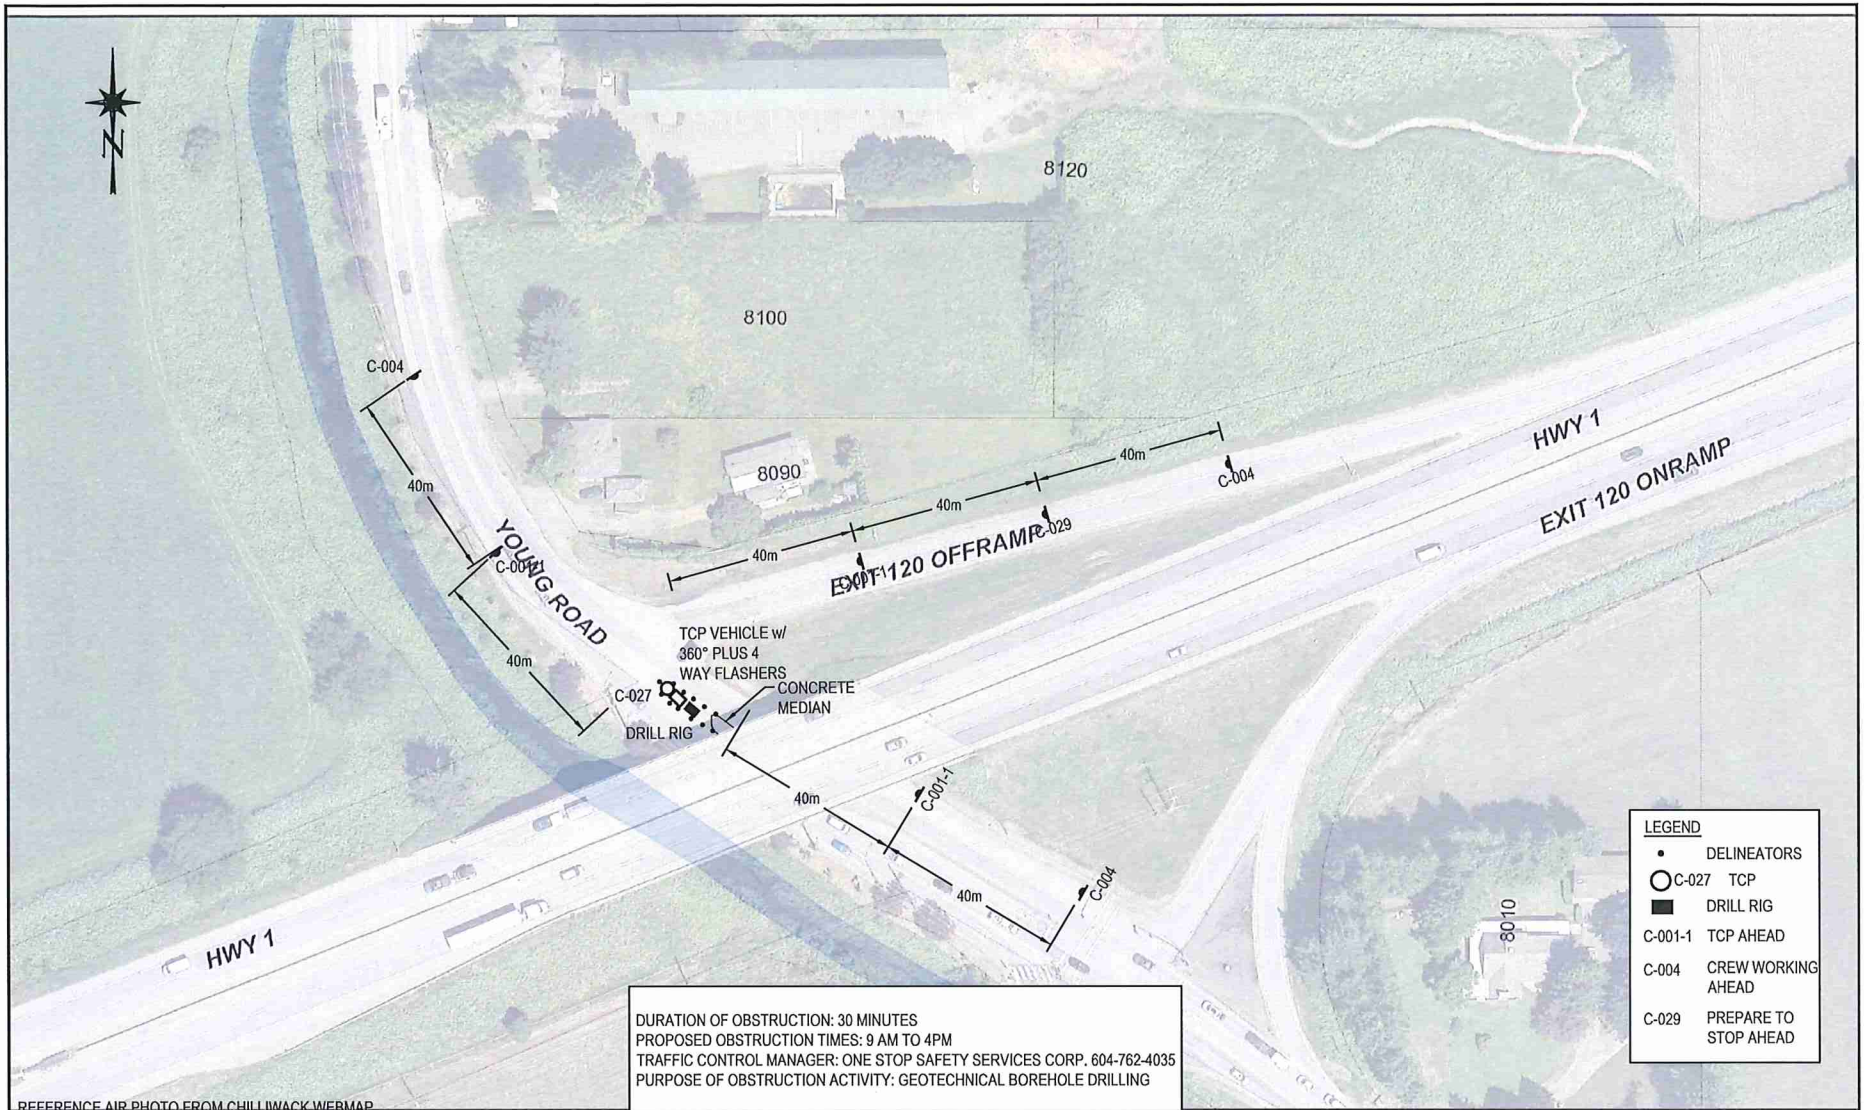

REFERENCE AIR PHOTO FROM CHILLIWACK WEBMAP



Rev.	Description	Date	Client	Title		
			McElhanney Consulting Services Ltd.	TRAFFIC MANAGEMENT PLAN		
			Project: Transportations Preliminary Designs Chilliwack, BC	Test Hole 2		
			Project no. 18-7572	Drawn DD	Design DD	Checked SH
			Date: March 29, 2018	Scale: 1:1000	Drawing no. 18-7572-TMP-02	