

REFERENCE AIR PHOTO FROM CHILLIWACK WEBMAP




Rev.	Description	Date

Client	McElhanney Consulting Services Ltd.
Project	Transportations Preliminary Designs Chilliwack, BC
Project no.	18-7572
Drawn	DD
Design	DD
Checked	SH

Title			TRAFFIC MANAGEMENT PLAN Test Hole 9		
Date	March 29, 2018	Scale	1:1000	Drawing no.	18-7572-TMP-09

DURATION OF OBSTRUCTION: 30 MINUTES
 PROPOSED OBSTRUCTION TIMES: 9 AM TO 4PM
 TRAFFIC CONTROL MANAGER: ONE STOP SAFETY SERVICES CORP. 604-762-4035
 PURPOSE OF OBSTRUCTION ACTIVITY: GEOTECHNICAL BOREHOLE DRILLING


LEGEND	
•	DELINEATORS
○ C-027	TCP
■	DRILL RIG
C-001-1	TCP AHEAD
C-030-8	SINGLE LANE ALTERNATING TRAFFIC
C-004	CREW WORKING AHEAD
C-029	PREPARE TO STOP AHEAD

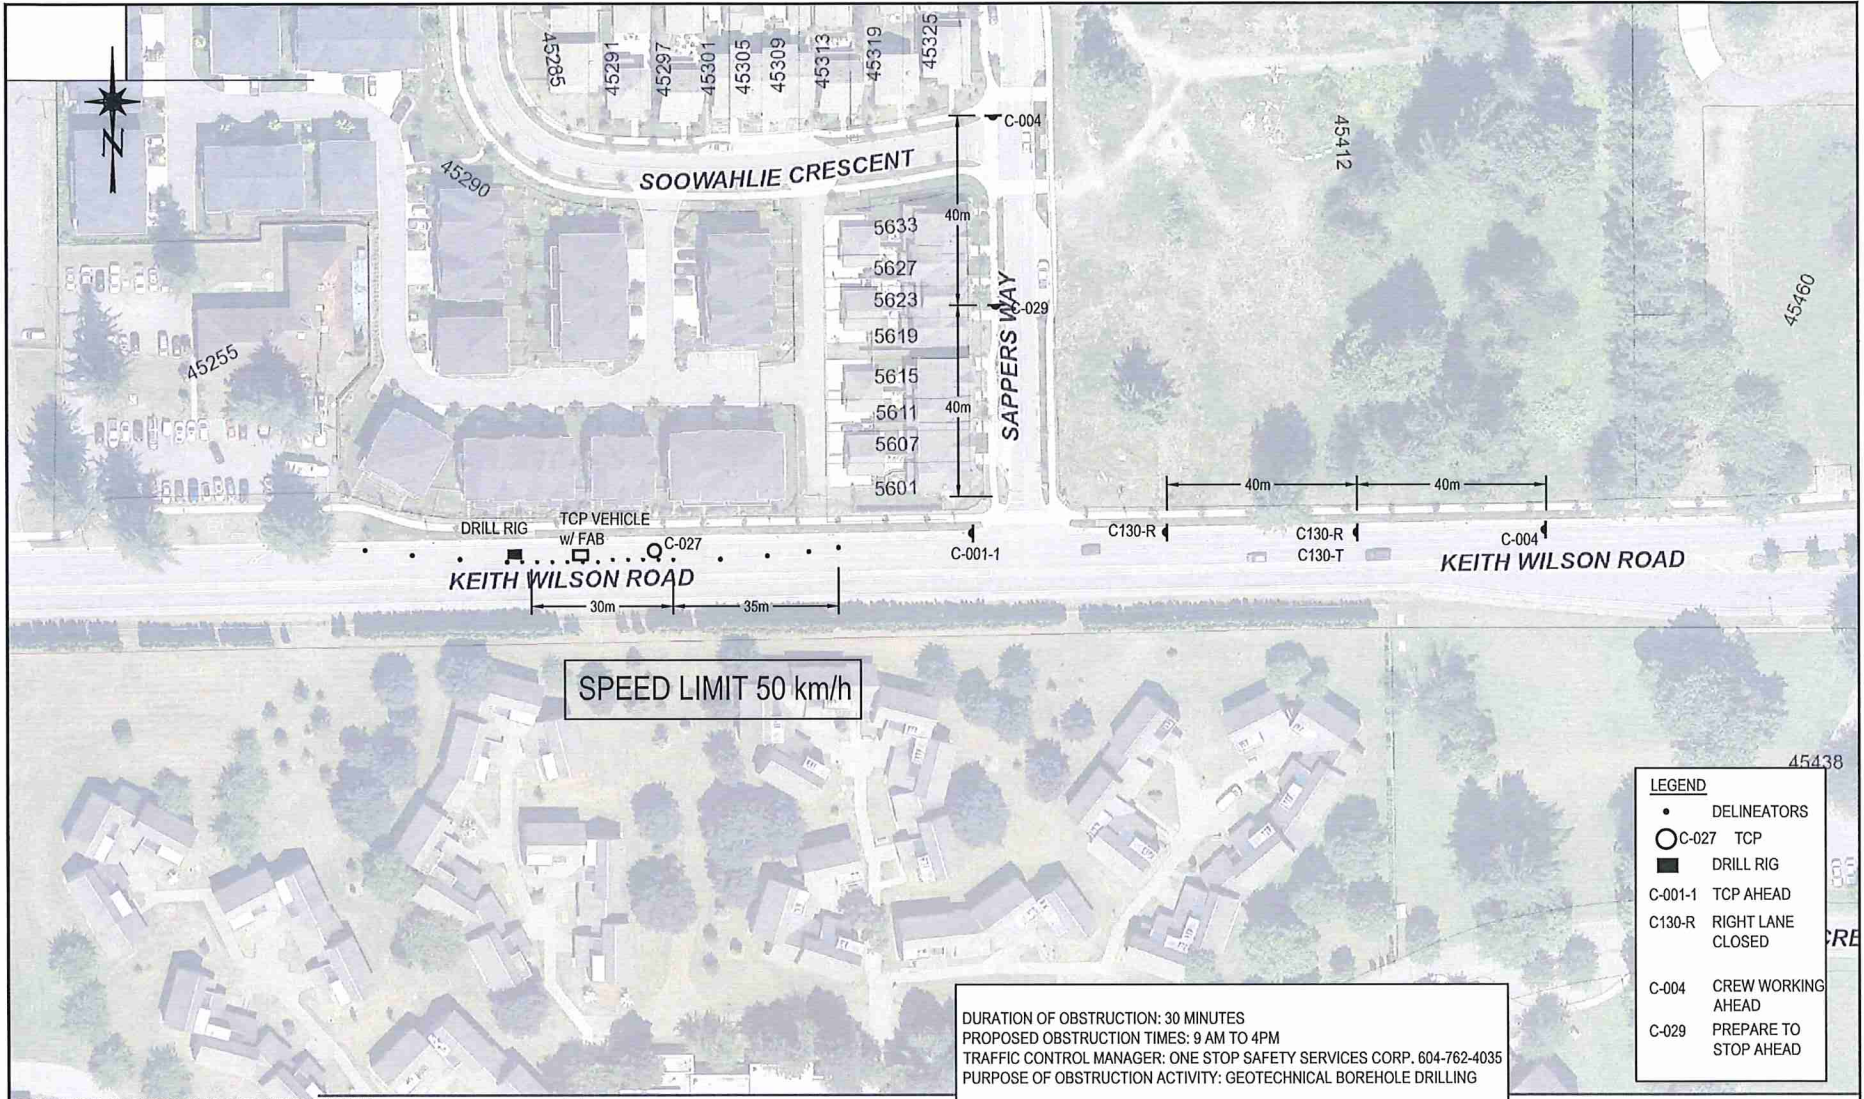

REFERENCE AIR PHOTO FROM CHILLIWACK WEBMAP



Rev.	Description	Date	Client				Title			
			McElhanney Consulting Services Ltd.				TRAFFIC MANAGEMENT PLAN Test Hole 10			
			Project							
			Transportations Preliminary Designs Chilliwack, BC							
			Project no.	Drawn	Design	Checked	Date	Scale	Drawing no.	
			18-7572	DD	DD	SH	March 29, 2018	1:1000	18-7572-TMP-10	

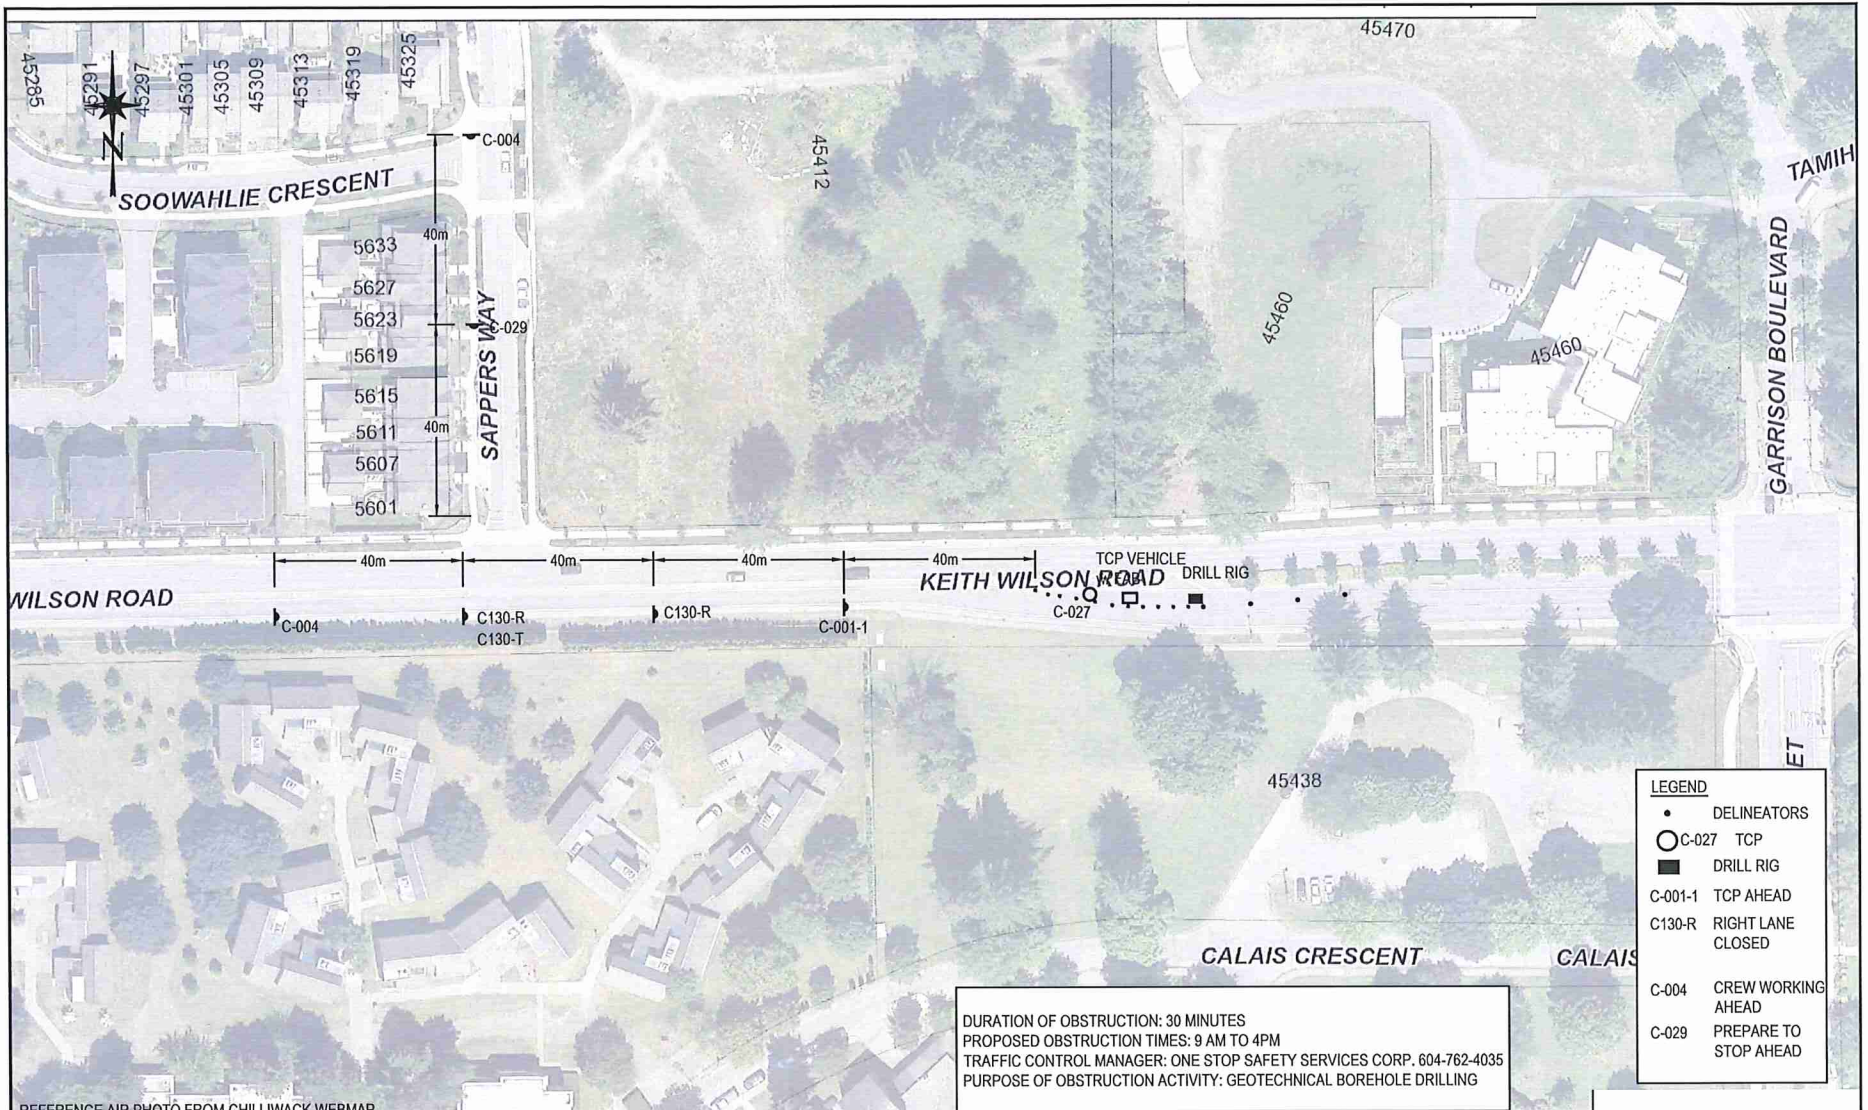

DURATION OF OBSTRUCTION: 30 MINUTES
 PROPOSED OBSTRUCTION TIMES: 9 AM TO 4 PM
 TRAFFIC CONTROL MANAGER: ONE STOP SAFETY SERVICES CORP. 604-762-4035
 PURPOSE OF OBSTRUCTION ACTIVITY: GEOTECHNICAL BOREHOLE DRILLING

LEGEND	
•	DELINEATORS
○ C-027	TCP
■	DRILL RIG
C-001-1	TCP AHEAD
C130-R	RIGHT LANE CLOSED
C-004	CREW WORKING AHEAD
C-029	PREPARE TO STOP AHEAD

REFERENCE AIR PHOTO FROM CHILLIWACK WEBMAP



Rev.	Description	Date

Client	McElhanney Consulting Services Ltd.						
Project	Transportations Preliminary Designs Chilliwack, BC						
Project no.	18-7572	Drawn	DD	Design	DD	Checked	SH

Title		TRAFFIC MANAGEMENT PLAN Test Hole 11			
Date	March 29, 2018	Scale	1:1000	Drawing no.	18-7572-TMP-11