
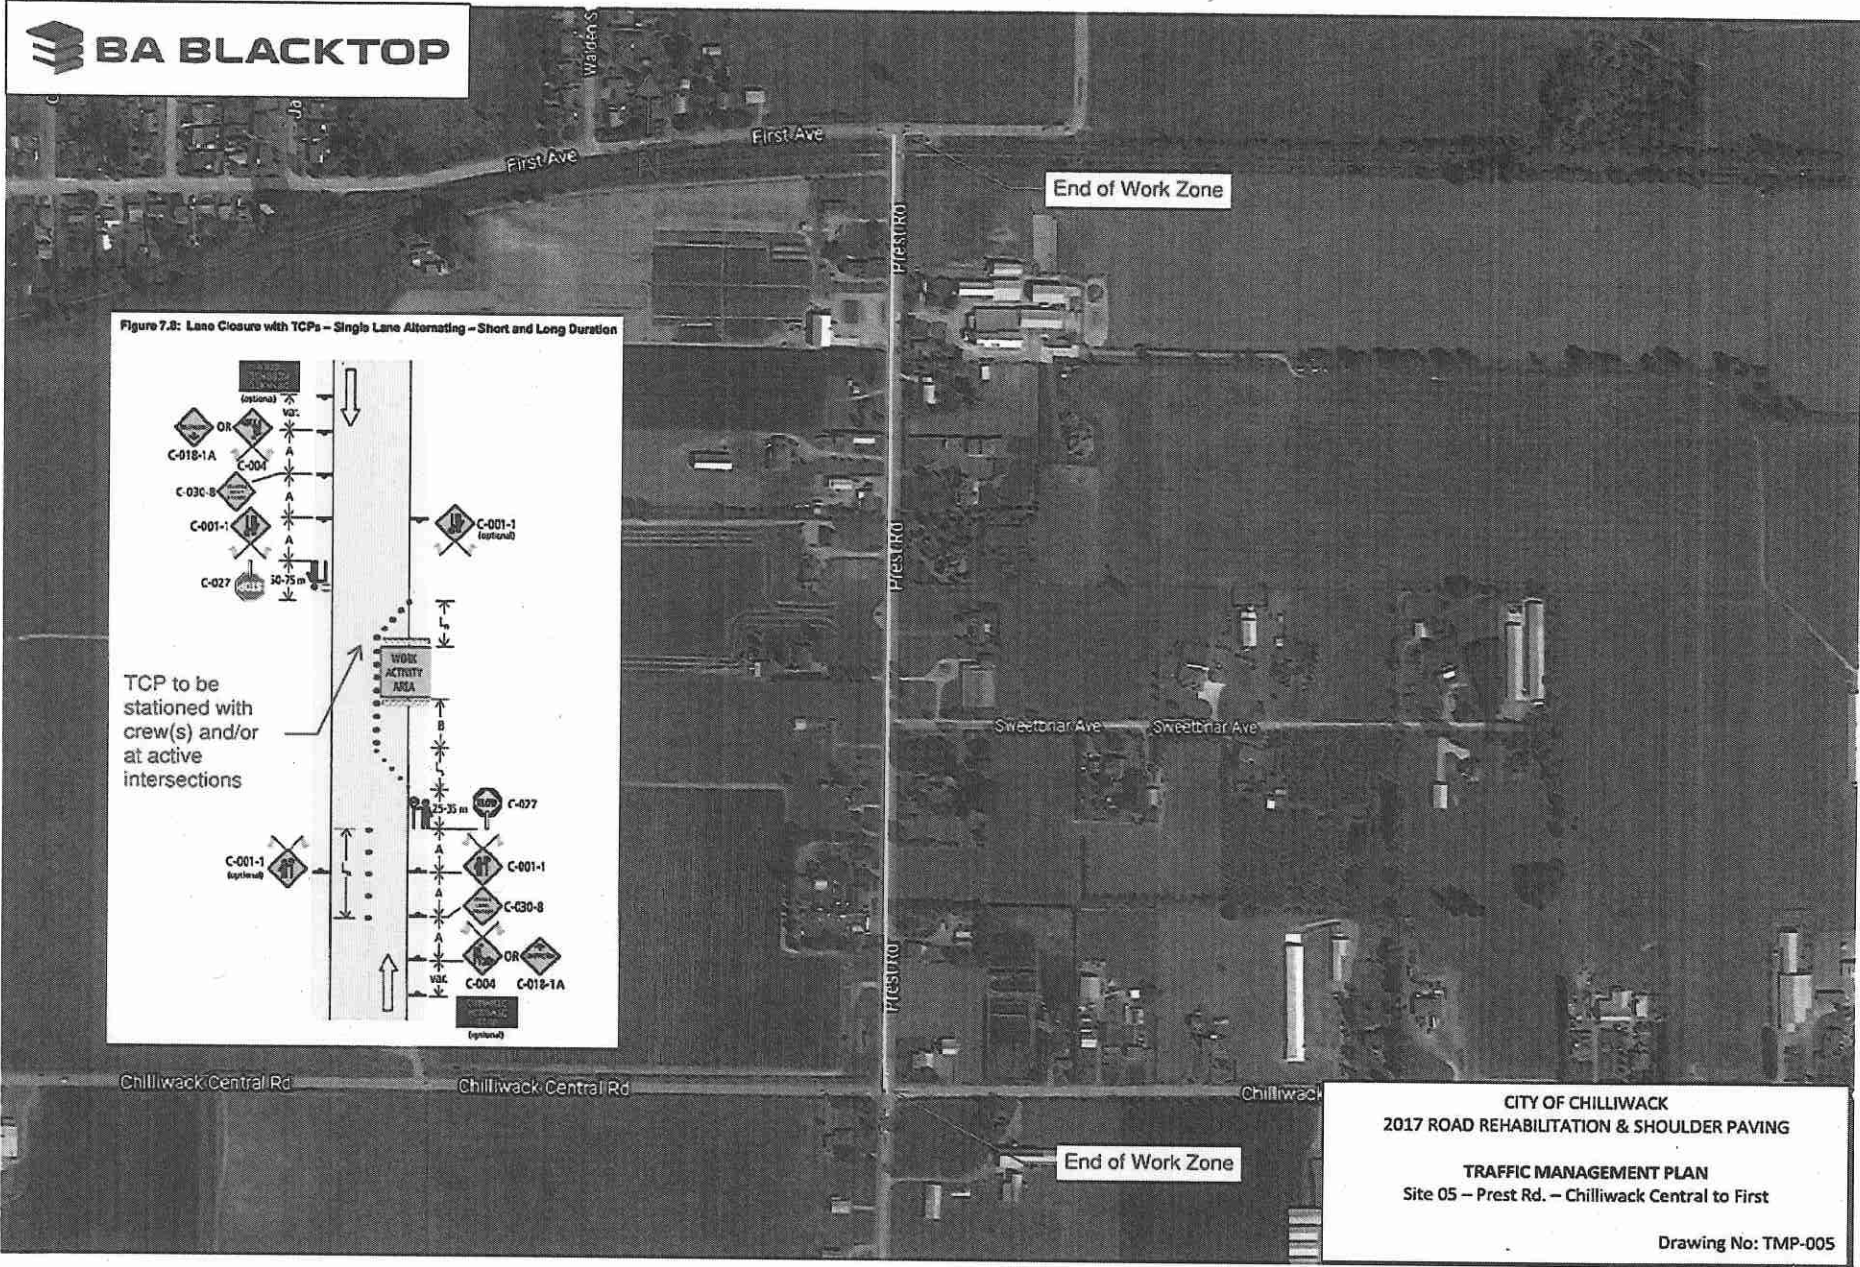


Figure 7.8: Lane Closure with TCPs – Single Lane Alternating – Short and Long Duration

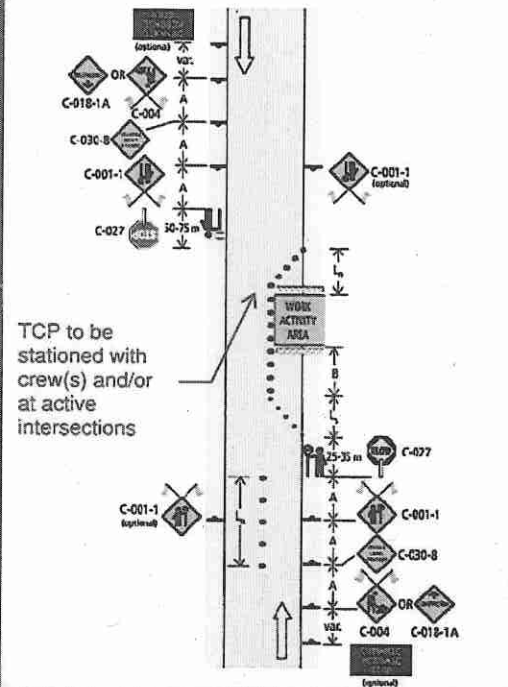

CITY OF CHILLIWACK  
2017 ROAD REHABILITATION & SHOULDER PAVING

TRAFFIC MANAGEMENT PLAN  
Site 05 – Prest Rd. – Chilliwack Central to First

Drawing No: TMP-005