


BARTS BC GAS  
 GAS SERVICE INSTALLATION  
 #1505 - SOUTH SUMAS

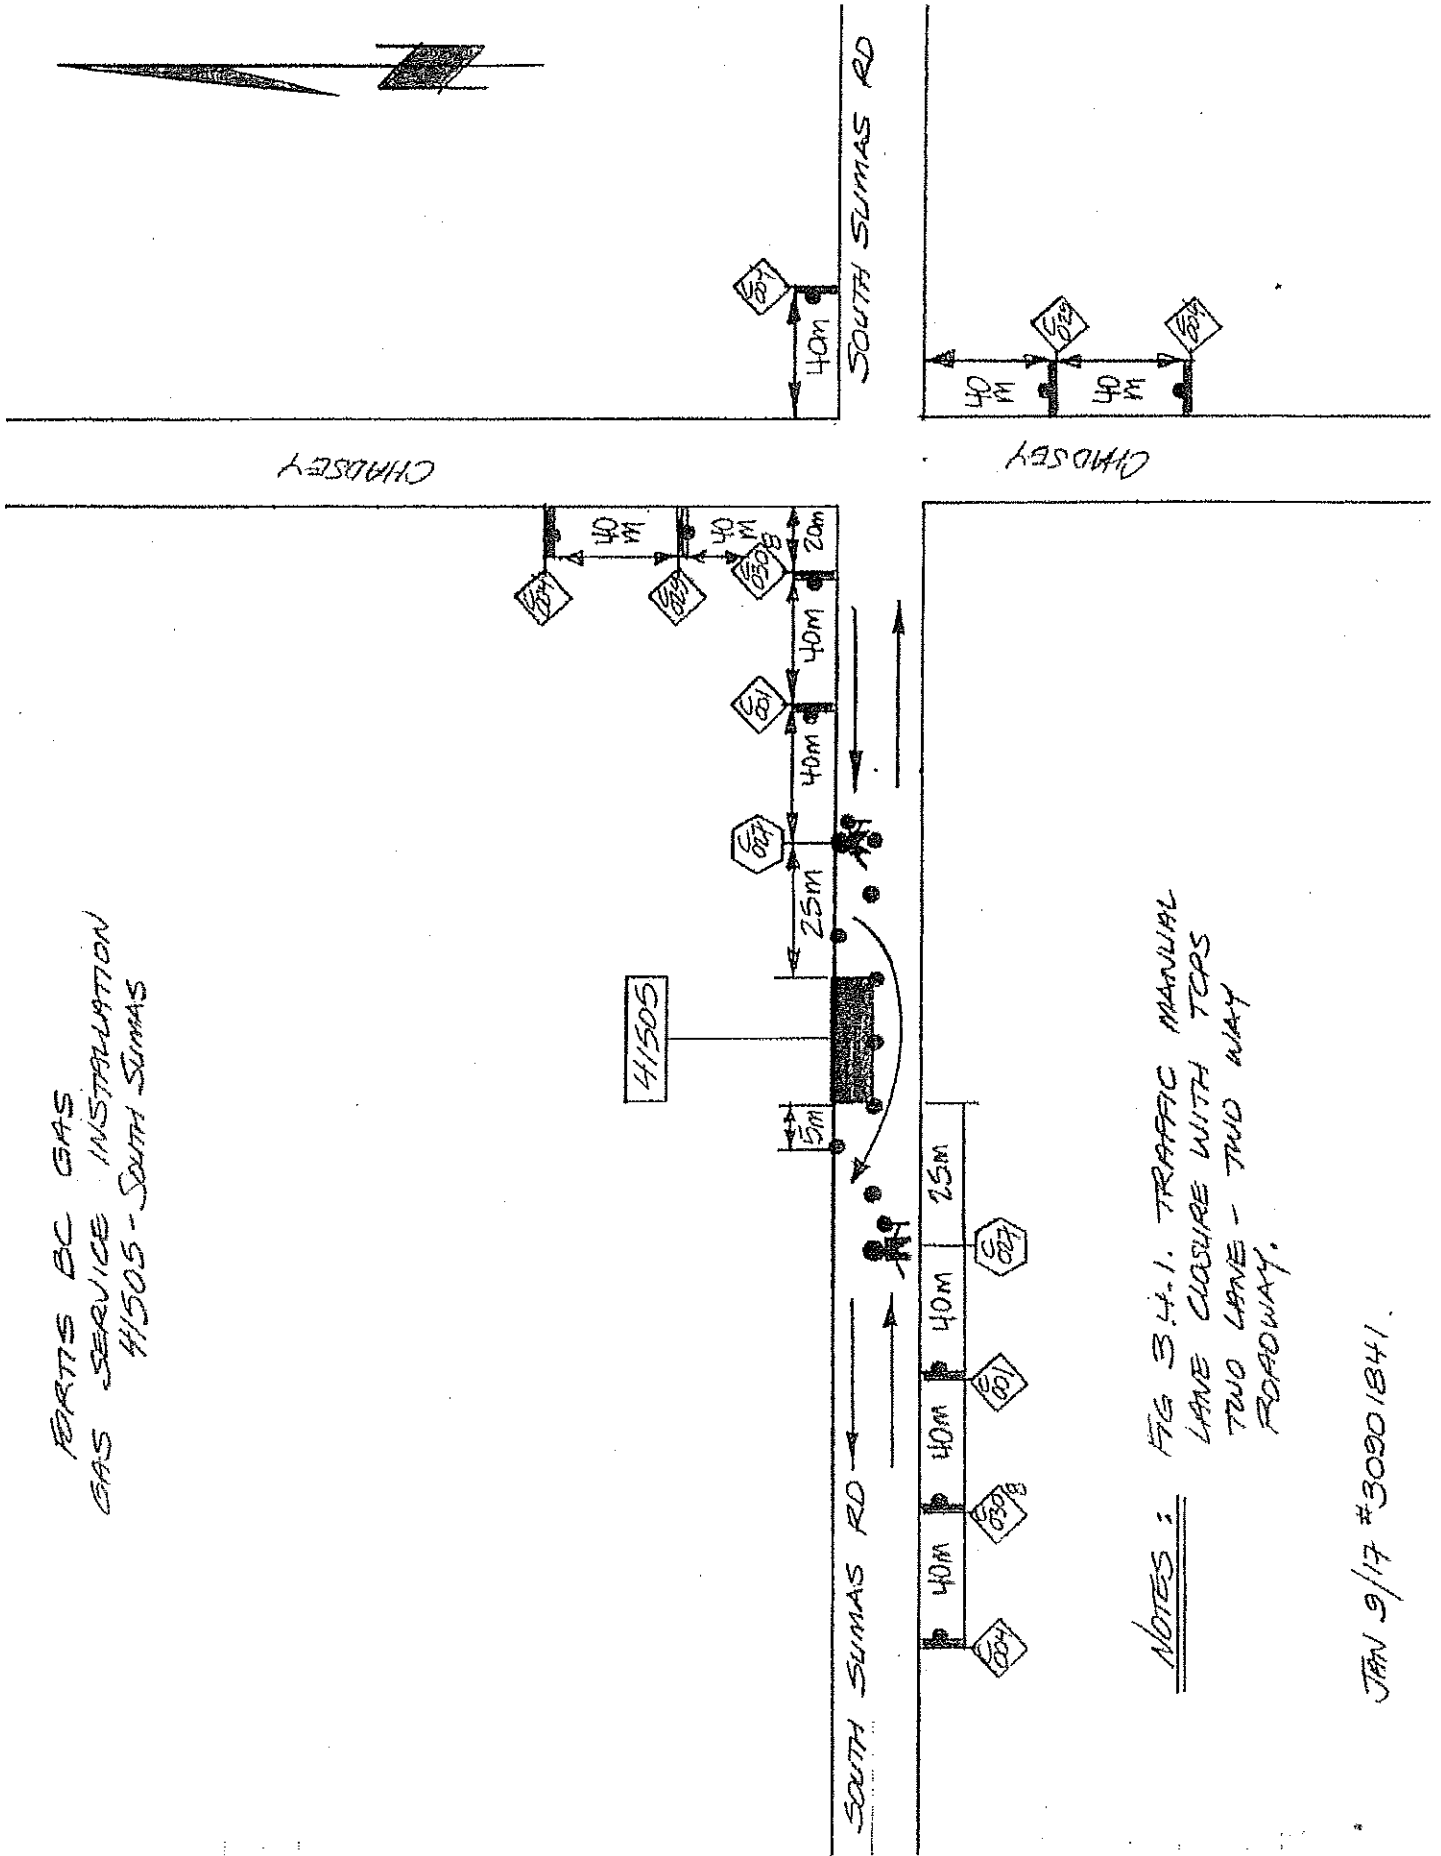

NOTES:  
 FIG 3.4.1. TRAFFIC MANUAL  
 LANE CLOSURE WITH TERS  
 TWO LANE - TWO WAY  
 ROADWAY.

JAN 9/17 #30901841