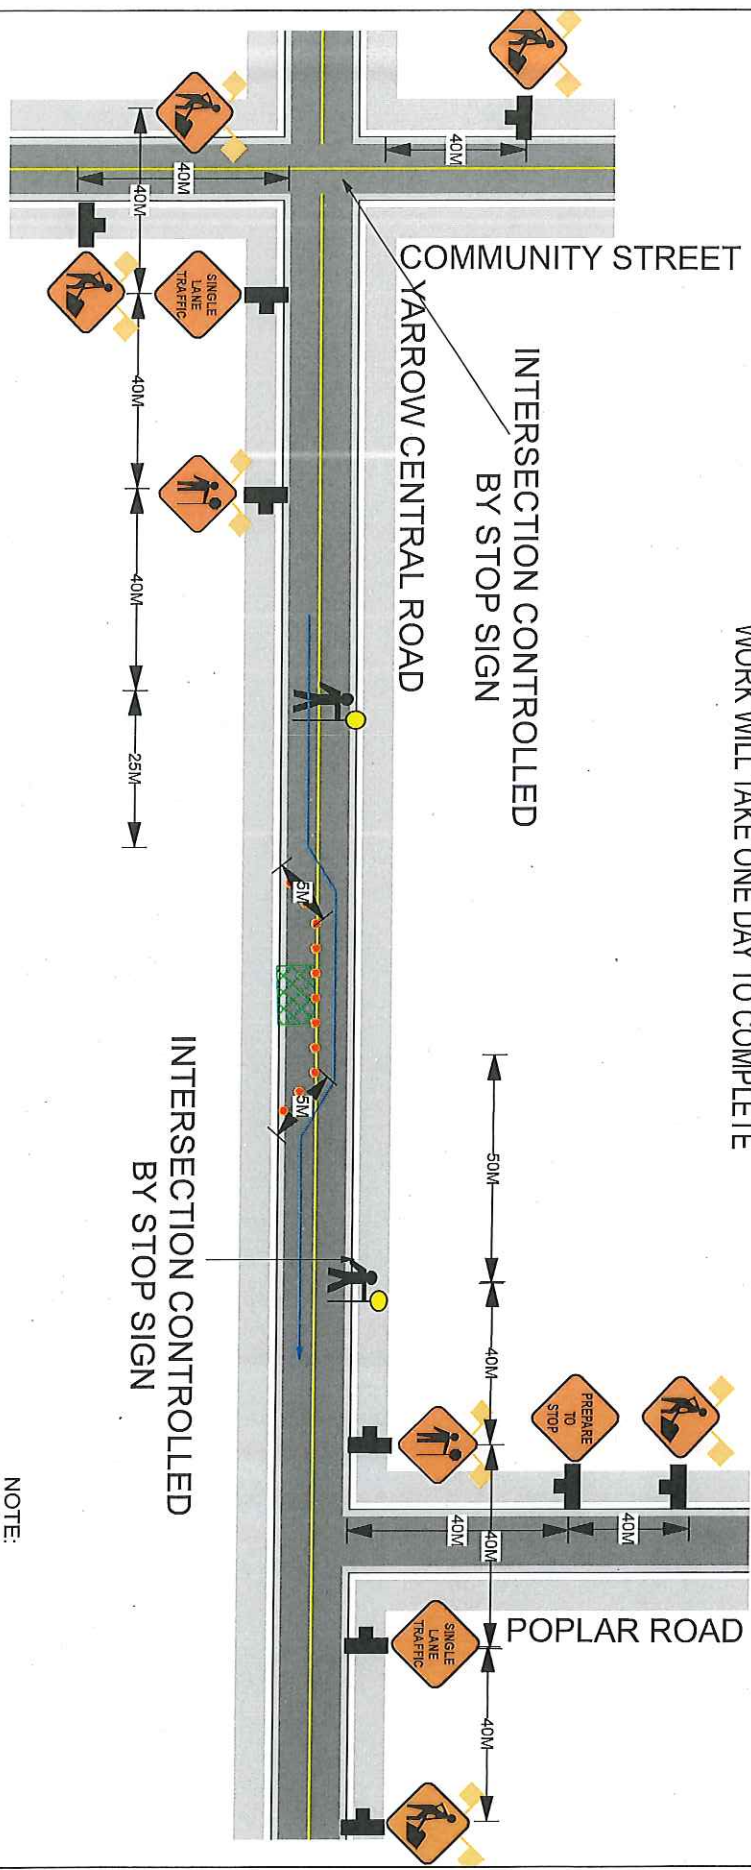

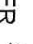




CANADIAN UTILITY CONSTRUCTION
 FORTIS BC GAS INSTALLATION
 42408 YARROW CENTRAL ROAD, CHILLIWACK
 JOB# 30890705

DECEMBER 2016
 HOURS OF OPERATION 9:00AM - 3:00PM
 WORK WILL TAKE ONE DAY TO COMPLETE



CANADIAN UTILITY CONSTRUCTION
 GENERAL FOREMAN
 STEVE BICKENELL 604-968-3929
 TRAFFIC CONTROL WILL BE PROVIDED BY
 CANADIAN UTILITY CONSTRUCTION
 MICHELLE PARKS 604-313-5769

LEGEND
 DIRECTION TRAFFIC FLOW ———>
 TUBULAR MARKERS ●●●●●●●●
 WORK AREA 
 SIGN STANDS 
 TRAFFIC CONTROLLER 
 BUS STOP 

NOTE:
 SPEED LIMIT ON YARROW CENTRAL ROAD IS 50KM PER HOUR
 ALL SIGNS WILL BE PLACED ON TRIPODS WITH FLAGS
 SPEED LIMIT ON ALL SIDE STREETS IS 50KM PER HOUR
 ALL SIGNS WILL BE PLACED ON TRIPOD STANDS WITH FLAGS
 ALL SIDEWALKS AND CROSSWALKS WILL REMAIN OPEN
 TRAFFIC CONTROL WILL ASSIST WITH DRIVEWAYS EFFECTED
 BY WORK ZONE CLOSURE