



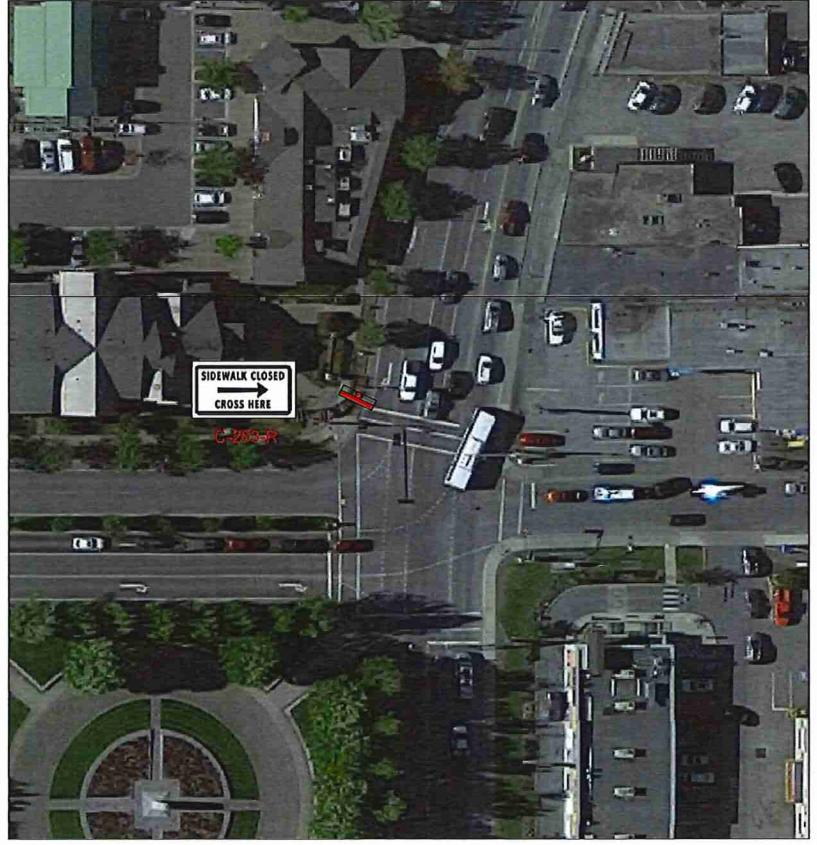

LEGEND:

● ● ● ● ● ● ● ●	BARREL CONES
○ ○ ○ ○ ○ ○ ○ ○	CONES
.....	DELINEATORS
▨ ▨ ▨ ▨ ▨ ▨ ▨ ▨	WORK ZONE
▨ ▨ ▨ ▨ ▨ ▨ ▨ ▨	SAFETY ZONE

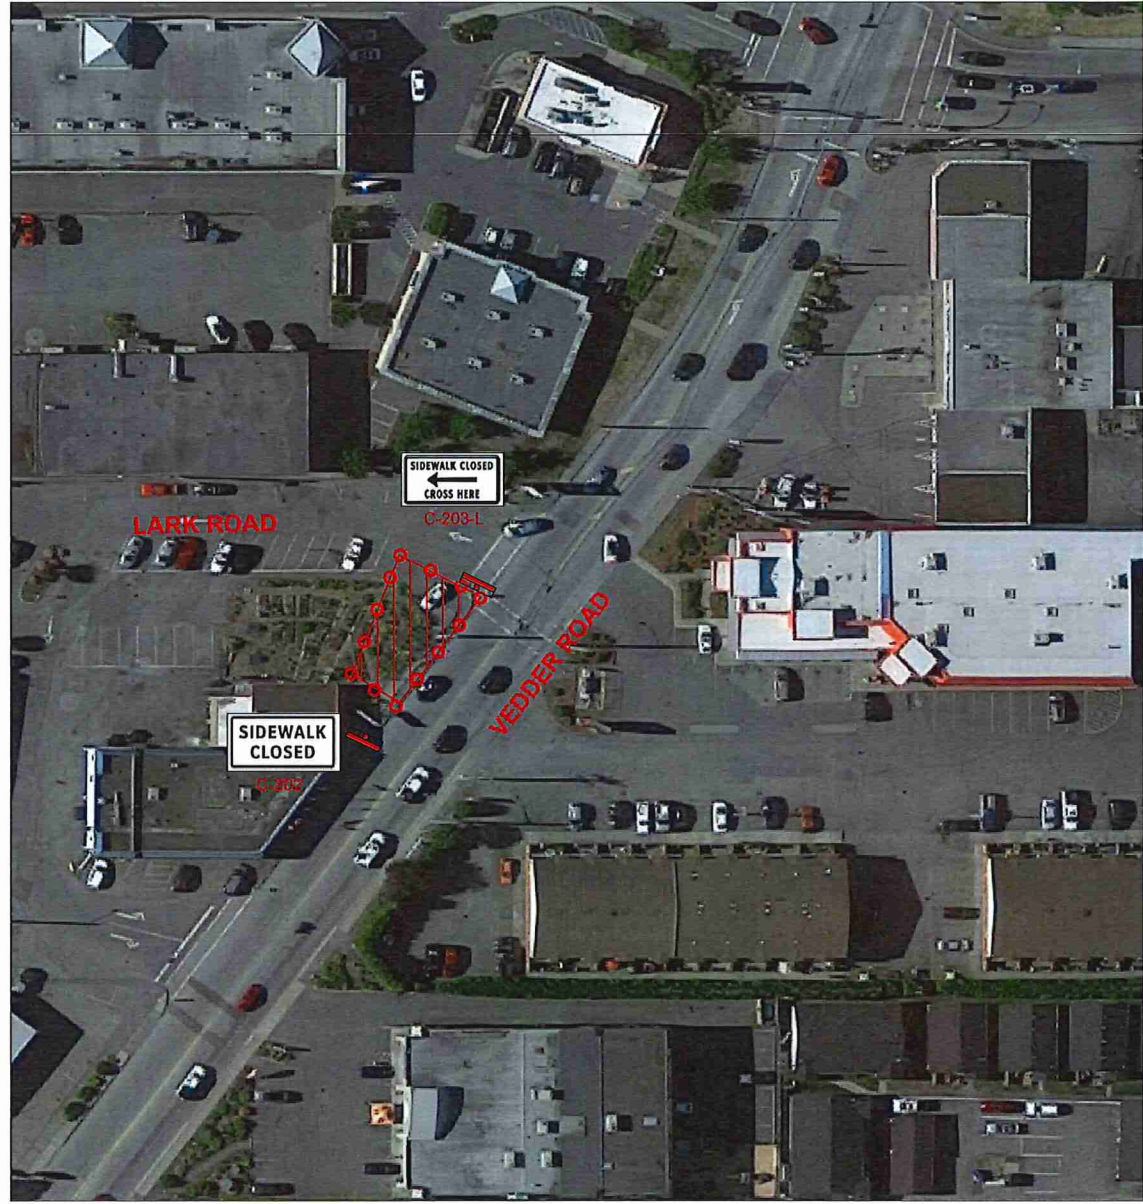

No	DATE	REVISIONS DESCRIPTION	BY	CHECKED
5	MM/DD/YY	—	—	—
4	MM/DD/YY	—	—	—
3	MM/DD/YY	—	—	—
2	MM/DD/YY	—	—	—
1	MM/DD/YY	—	—	—

NOTES:
 1. ALL TRAFFIC CONTROL OPERATIONS MUST BE PERFORMED AS PER TRAFFIC MANAGEMENT MANUAL FOR WORK ON ROADWAYS MOTI 2020



PREPARED BY: WZ
 CHECKED BY: —
 DATE: 08/05/2020
 SCALE: 1:500

PROJECT: CITY OF CHILLIWACK DESIGN BUILD
 TITLE: TMP - VEDDER ROAD
 DWG #: NA
 REVISION #: R.1


SHEET
 12 OF 21
 DWG SIZE
 ISO A1

12



LEGEND:

- ● ● ● ● ● ● ● BARREL CONES
- ○ ○ ○ ○ ○ ○ ○ CONES
- DELINEATORS
- ▨▨▨▨▨▨▨▨▨▨ WORK ZONE
- ▨▨▨▨▨▨▨▨▨▨ SAFETY ZONE

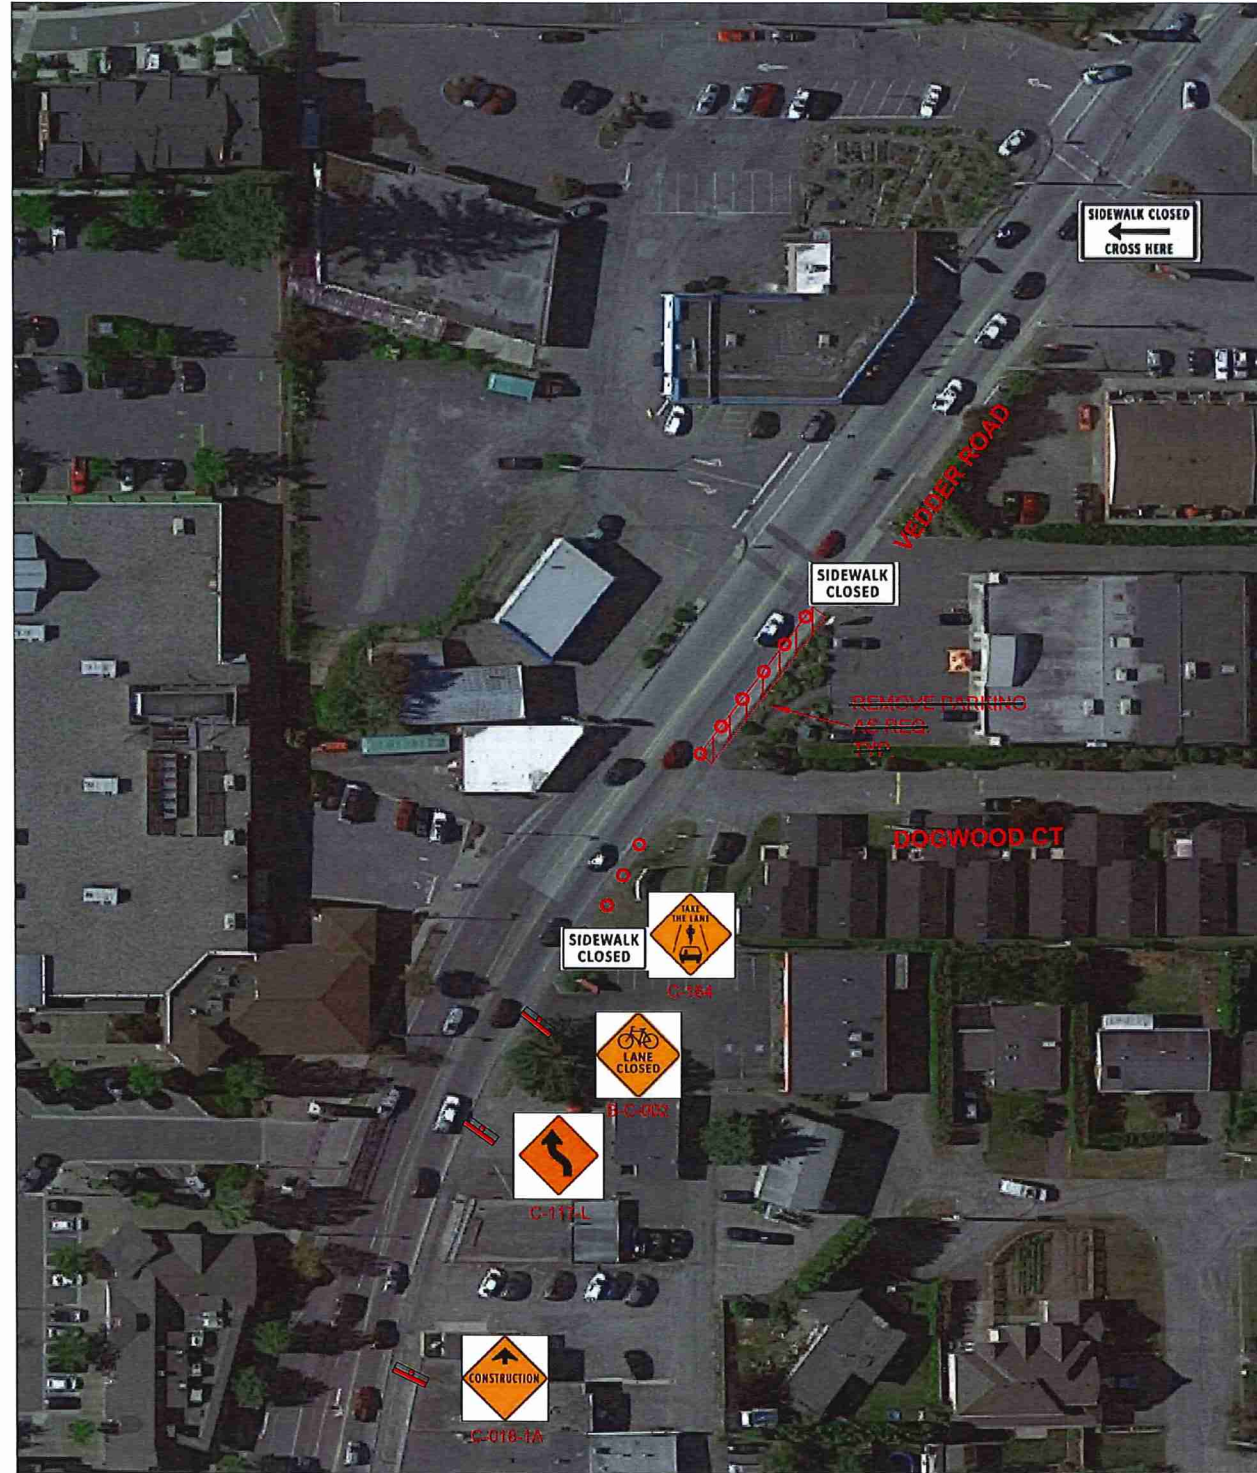

No	DATE	REVISIONS DESCRIPTION	BY	CHECKED
5	MM/DD/YY	--	--	--
4	MM/DD/YY	--	--	--
3	MM/DD/YY	--	--	--
2	MM/DD/YY	--	--	--
1	MM/DD/YY	--	--	--

NOTES:
 1. ALL TRAFFIC CONTROL OPERATIONS MUST BE PERFORMED AS PER TRAFFIC MANAGEMENT MANUAL FOR WORK ON ROADWAYS MOTI 2020








PREPARED BY: WZ
 CHECKED BY: --
 DATE: 08/05/2020
 SCALE: 1:500


PROJECT: CITY OF CHILLIWACK DESIGN BUILD
 TITLE: TMP - VEDDER ROAD
 DWG #: NA
 REVISION #: R.1

SHEET
 10 OF 21
 DWG SIZE
 ISO A1

10

LEGEND:

-  BARREL CONES
-  CONES
-  DELINEATORS
-  WORK ZONE
-  SAFETY ZONE

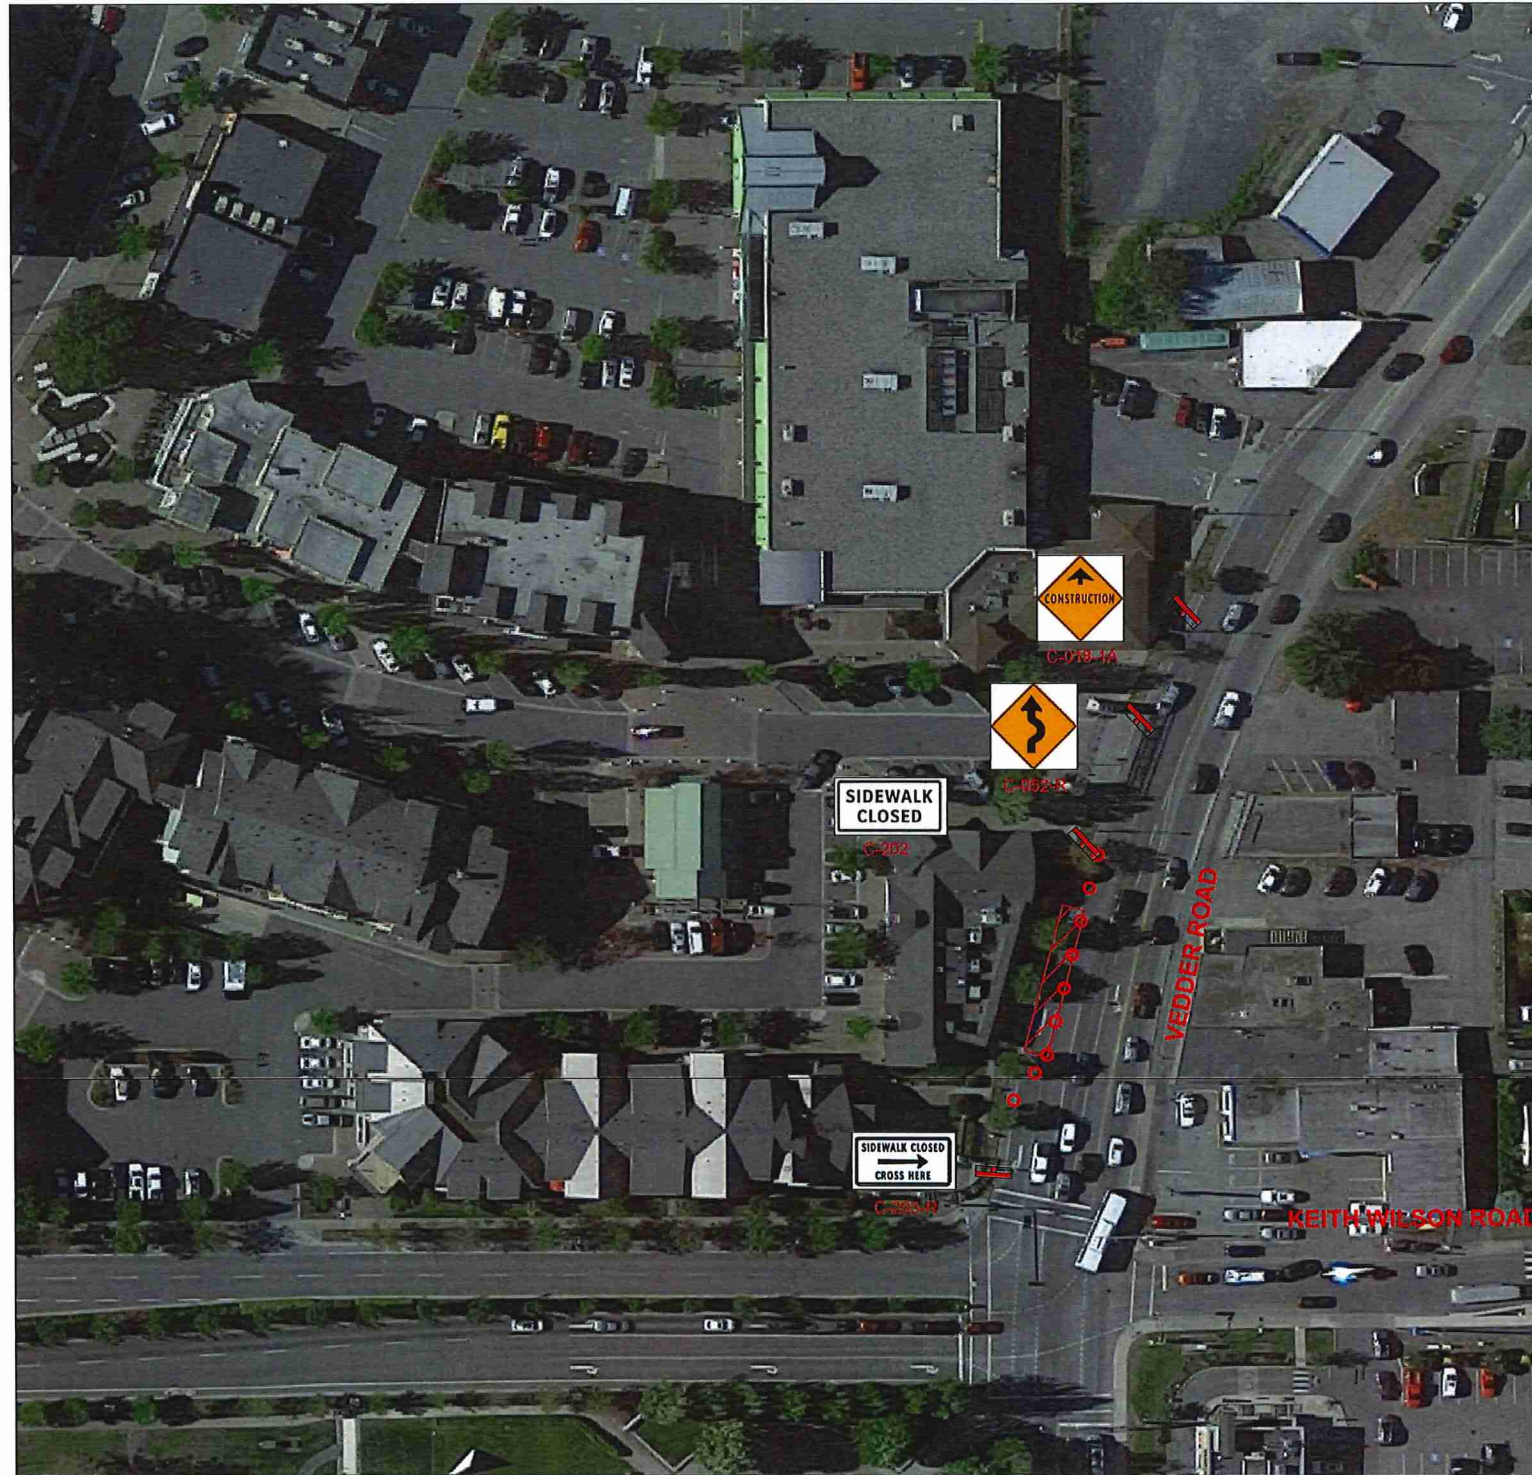

5	MM/DD/YY	--	--	--
4	MM/DD/YY	--	--	--
3	MM/DD/YY	--	--	--
2	MM/DD/YY	--	--	--
1	MM/DD/YY	--	--	--
No	DATE	REVISIONS DESCRIPTION	BY	CHECKED

NOTES:
 1. ALL TRAFFIC CONTROL OPERATIONS MUST BE PERFORMED AS PER TRAFFIC MANAGEMENT MANUAL FOR WORK ON ROADWAYS MOTI 2020



PREPARED BY: WZ
 CHECKED BY: --
 DATE: 08/05/2020
 SCALE: 1:500


PROJECT: CITY OF CHILLIWACK DESIGN BUILD
 TITLE: TMP - VEDDER ROAD
 DWG #: NA
 REVISION #: R.1

SHEET 9 OF 21
 DWG SIZE ISO A1

9

LEGEND:

	BARREL CONES
	CONES
	DELINEATORS
	WORK ZONE
	SAFETY ZONE

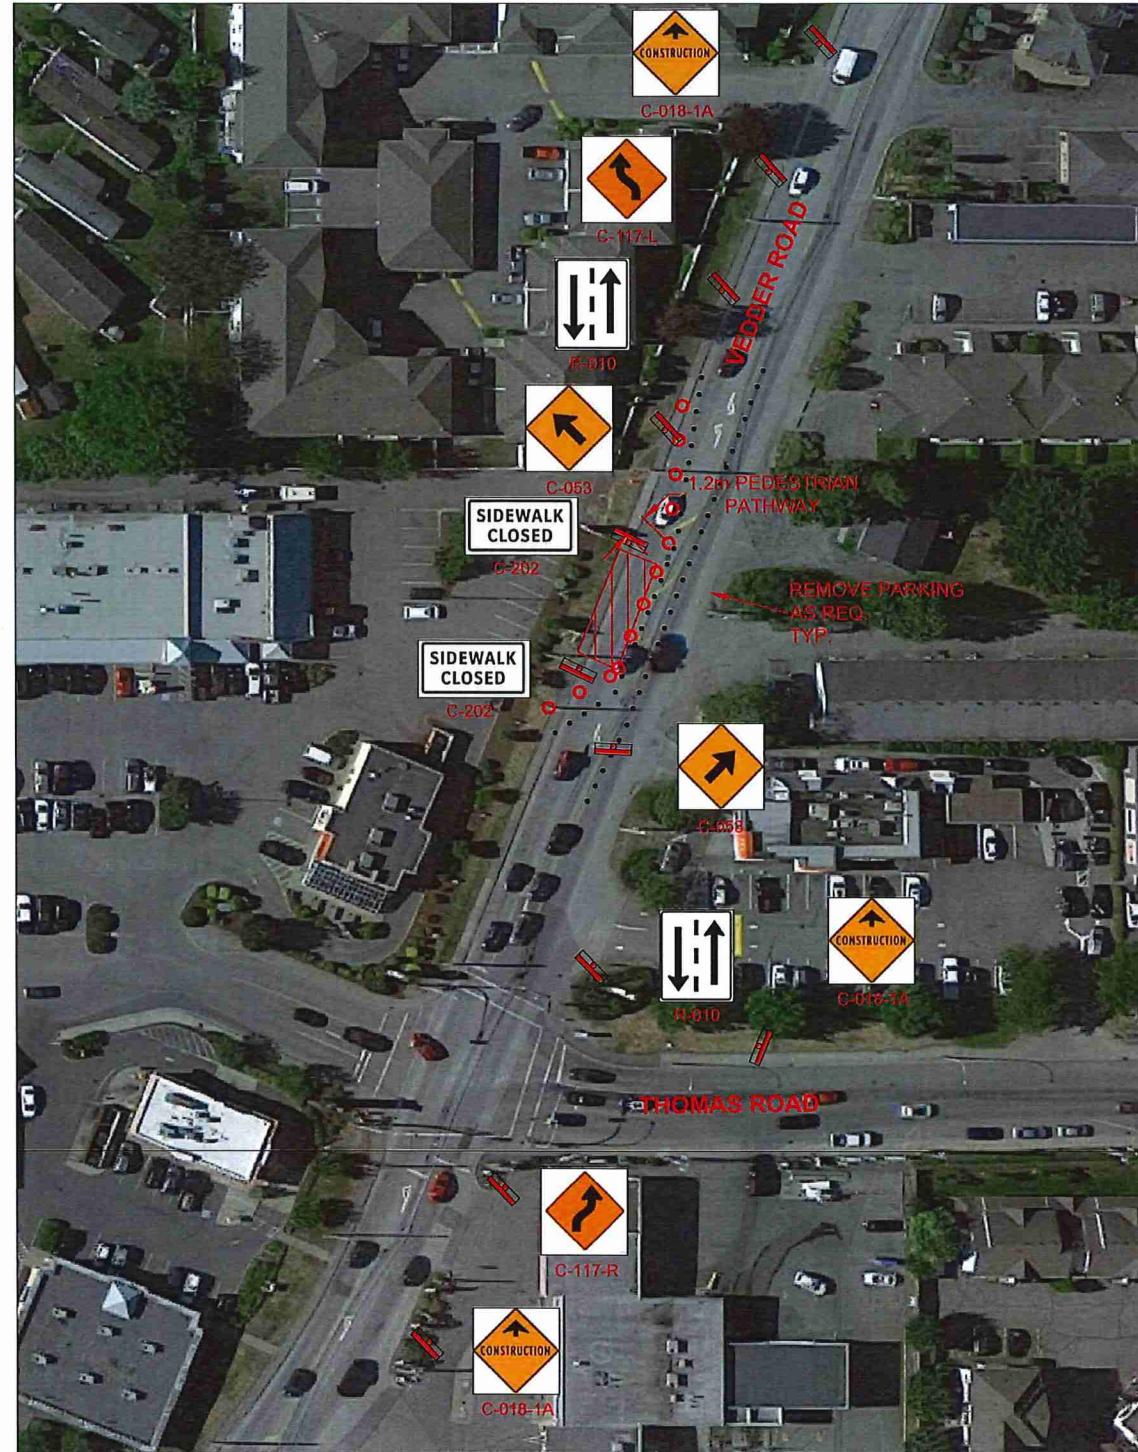

No	DATE	REVISIONS DESCRIPTION	BY	CHECKED
5	MM/DD/YY	--	--	--
4	MM/DD/YY	--	--	--
3	MM/DD/YY	--	--	--
2	MM/DD/YY	--	--	--
1	MM/DD/YY	--	--	--

NOTES:
 1. ALL TRAFFIC CONTROL OPERATIONS MUST BE PERFORMED AS PER TRAFFIC MANAGEMENT MANUAL FOR WORK ON ROADWAYS MOTI 2020








PREPARED BY: WZ
 CHECKED BY: --
 DATE: 08/05/2020
 SCALE: 1:500


PROJECT: CITY OF CHILLIWACK DESIGN BUILD
 TITLE: TMP - VEDDER ROAD
 DWG #: NA
 REVISION #: R.1

SHEET
 13 OF 21
 DWG SIZE
 ISO A1

13

LEGEND:

-  BARREL CONES
-  CONES
-  DELINEATORS
-  WORK ZONE
-  SAFETY ZONE

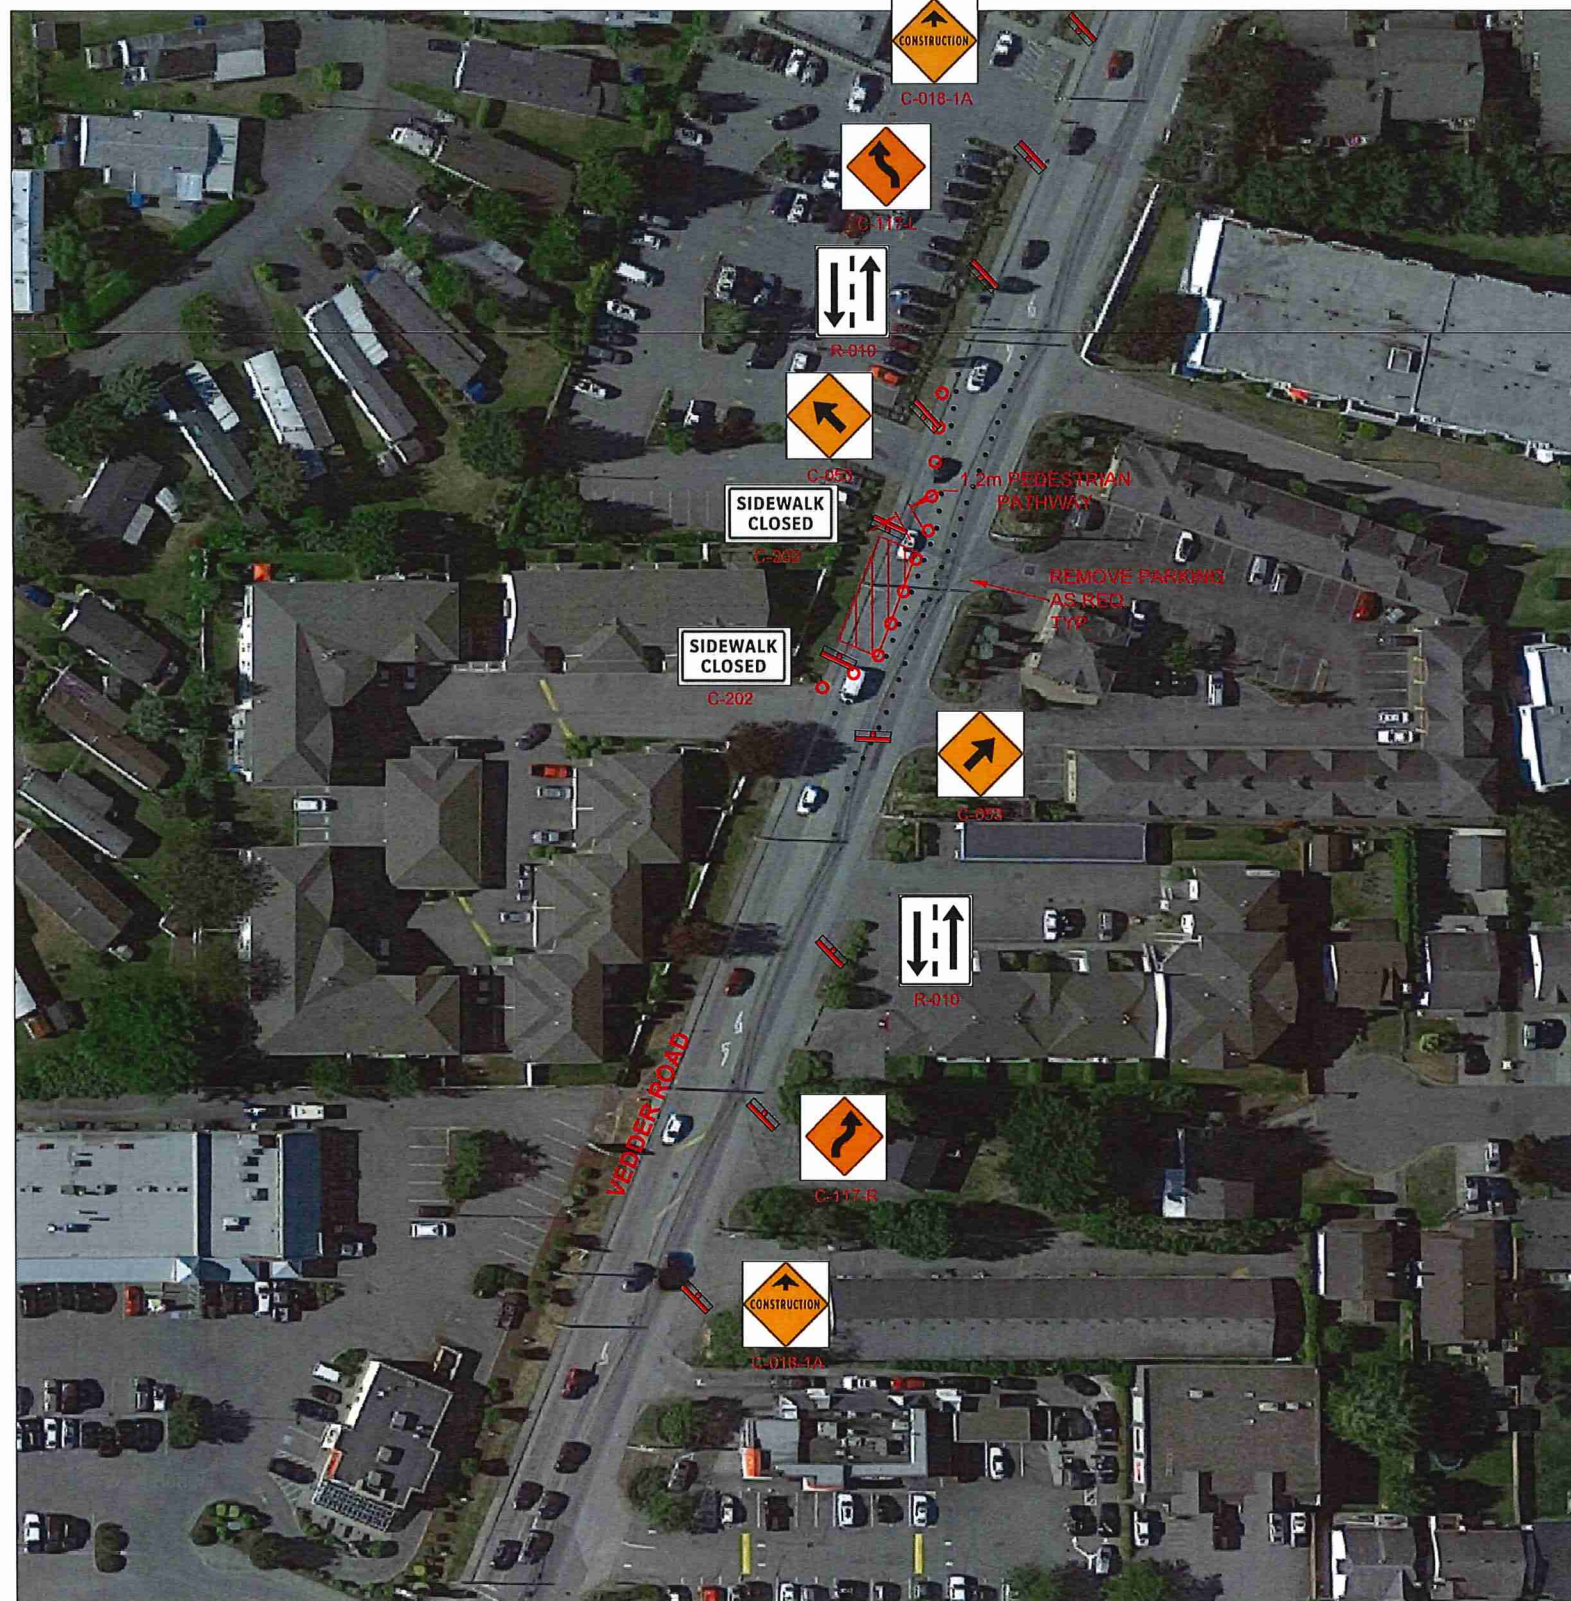

5	MM/DD/YY	--	--	--
4	MM/DD/YY	--	--	--
3	MM/DD/YY	--	--	--
2	MM/DD/YY	--	--	--
1	MM/DD/YY	--	--	--
No	DATE	REVISIONS DESCRIPTION	BY	CHECKED

NOTES:
 1. ALL TRAFFIC CONTROL OPERATIONS MUST BE PERFORMED AS PER TRAFFIC MANAGEMENT MANUAL FOR WORK ON ROADWAYS MOTI 2020



PREPARED BY: WZ
 CHECKED BY: --
 DATE: 08/05/2020
 SCALE: 1:500


PROJECT: CITY OF CHILLIWACK DESIGN BUILD
 TITLE: TMP - VEDDER ROAD
 DWG #: NA
 REVISION #: R.1

SHEET 15 OF 21
 DWG SIZE ISO A1

15

LEGEND:

● ● ● ● ● ● ● ●	BARREL CONES
○ ○ ○ ○ ○ ○ ○ ○	CONES
.....	DELINEATORS
▨ ▨ ▨ ▨ ▨ ▨ ▨ ▨	WORK ZONE
▨ ▨ ▨ ▨ ▨ ▨ ▨ ▨	SAFETY ZONE

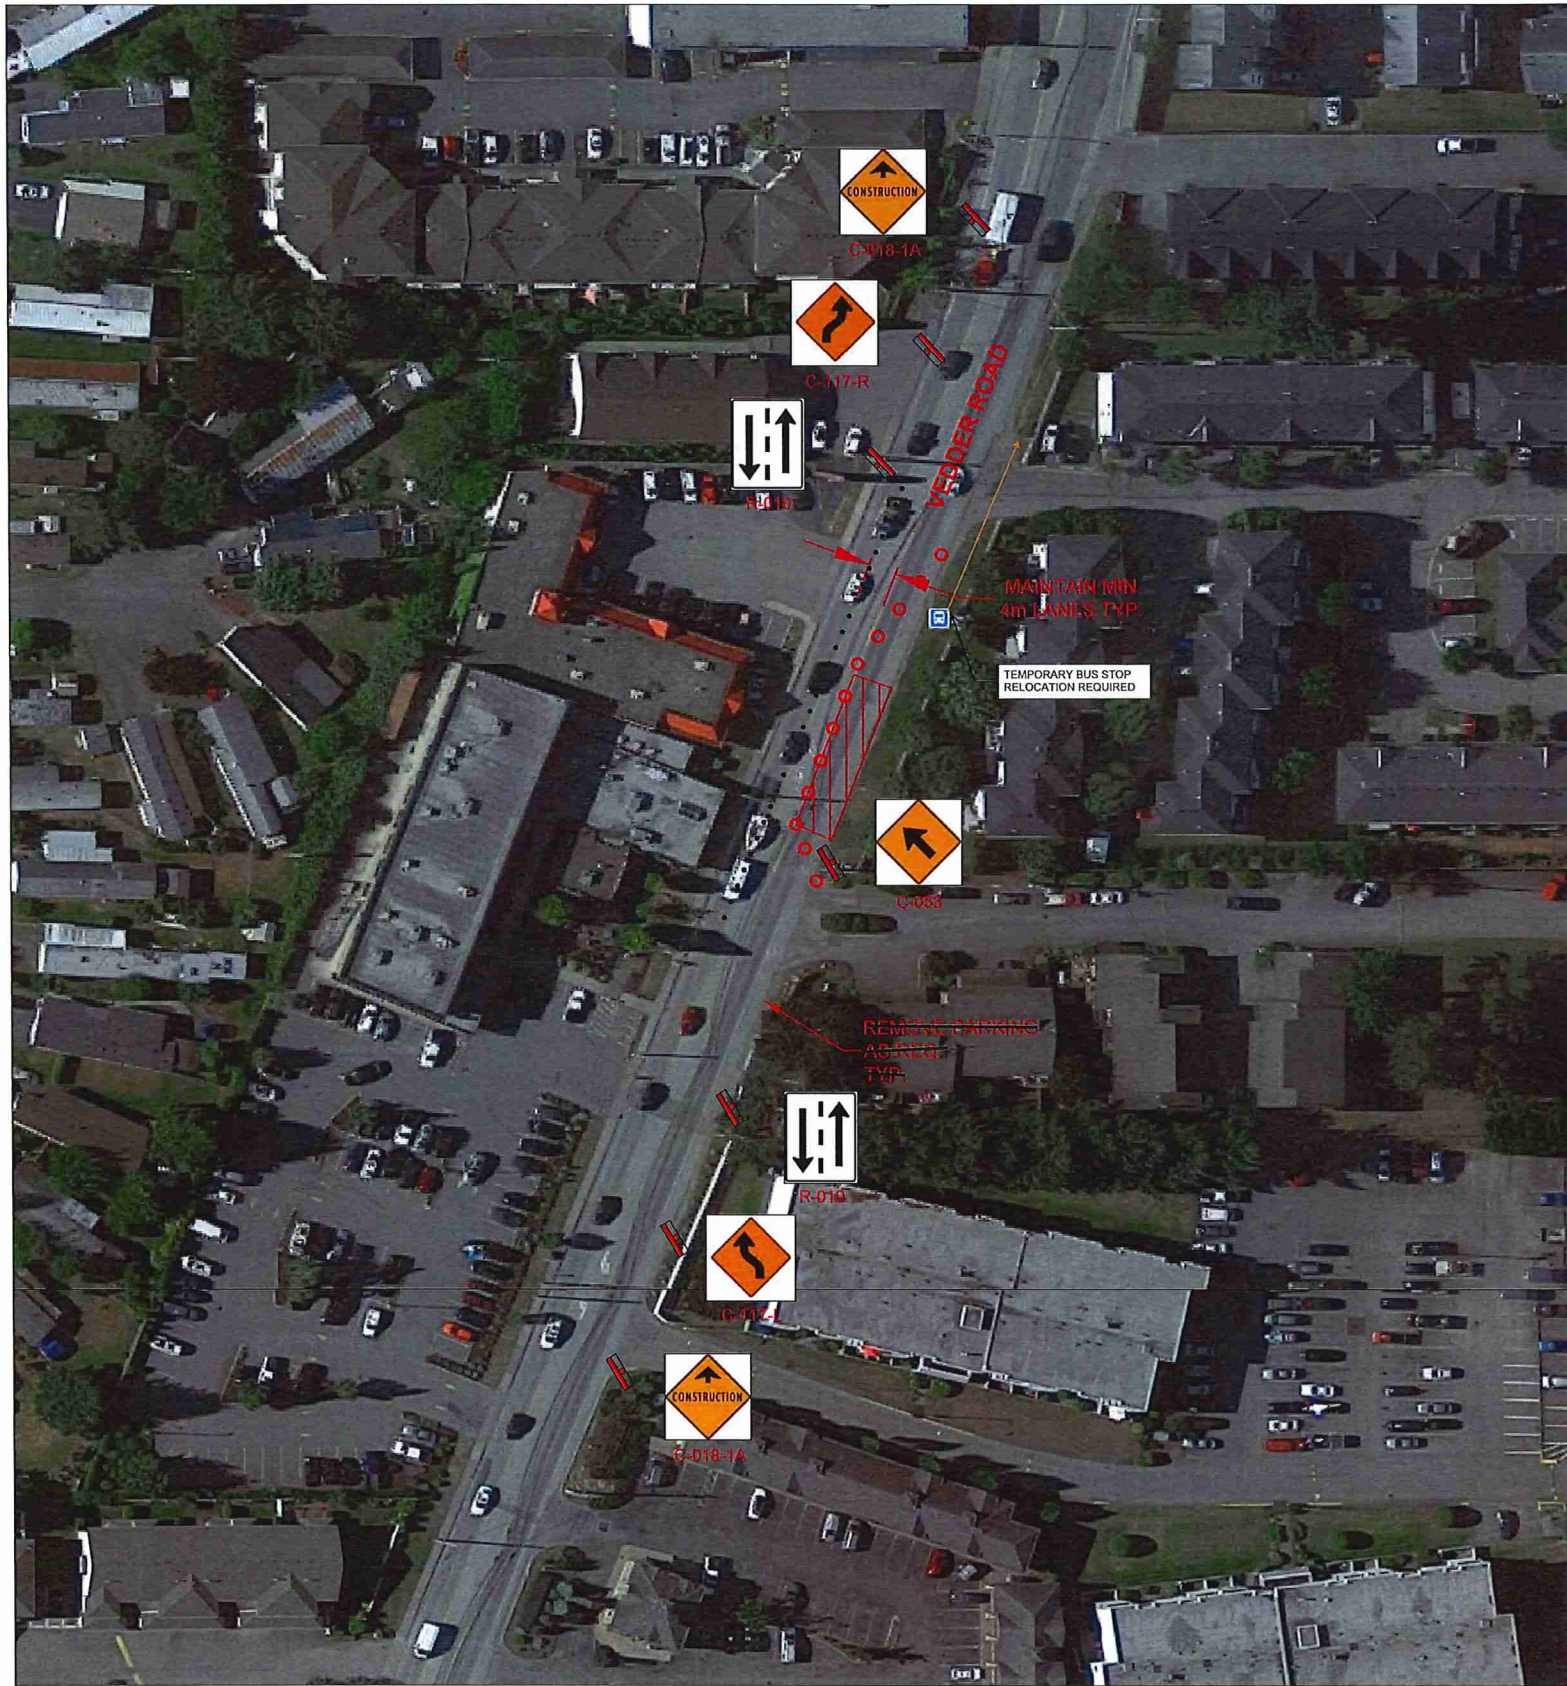

No	DATE	REVISIONS DESCRIPTION	BY	CHECKED
5	MM/DD/YY	--	--	--
4	MM/DD/YY	--	--	--
3	MM/DD/YY	--	--	--
2	MM/DD/YY	--	--	--
1	MM/DD/YY	--	--	--

NOTES:
 1. ALL TRAFFIC CONTROL OPERATIONS MUST BE PERFORMED AS PER TRAFFIC MANAGEMENT MANUAL FOR WORK ON ROADWAYS MOTI 2020








PREPARED BY: WZ
 CHECKED BY: --
 DATE: 08/05/2020
 SCALE: 1:500

PROJECT: CITY OF CHILLIWACK DESIGN BUILD
 TITLE: TMP - VEDDER ROAD
 DWG #: NA
 REVISION #: R.1

SHEET 18 OF 21
 DWG SIZE ISO A1

18

LEGEND:

-  BARREL CONES
-  CONES
-  DELINEATORS
-  WORK ZONE
-  SAFETY ZONE



No	DATE	REVISIONS DESCRIPTION	BY	CHECKED
5	MM/DD/YY	--	--	--
4	MM/DD/YY	--	--	--
3	MM/DD/YY	--	--	--
2	MM/DD/YY	--	--	--
1	MM/DD/YY	--	--	--

NOTES:
 1. ALL TRAFFIC CONTROL OPERATIONS MUST BE PERFORMED AS PER TRAFFIC MANAGEMENT MANUAL FOR WORK ON ROADWAYS MOTTI 2020



PREPARED BY: WZ
 CHECKED BY: --
 DATE: 08/05/2020
 SCALE: 1:500


PROJECT: CITY OF CHILLIWACK DESIGN BUILD
 TITLE: TMP - VEDDER ROAD
 DWG #: NA
 REVISION #: R.1

SHEET
 11 OF 21
 DWG SIZE
 ISO A1

11

LEGEND:

- ● ● ● ● ● ● ● BARREL CONES
- ○ ○ ○ ○ ○ ○ ○ CONES
- DELINEATORS
- ▨▨▨▨▨▨▨▨▨▨ WORK ZONE
- ▨▨▨▨▨▨▨▨▨▨ SAFETY ZONE

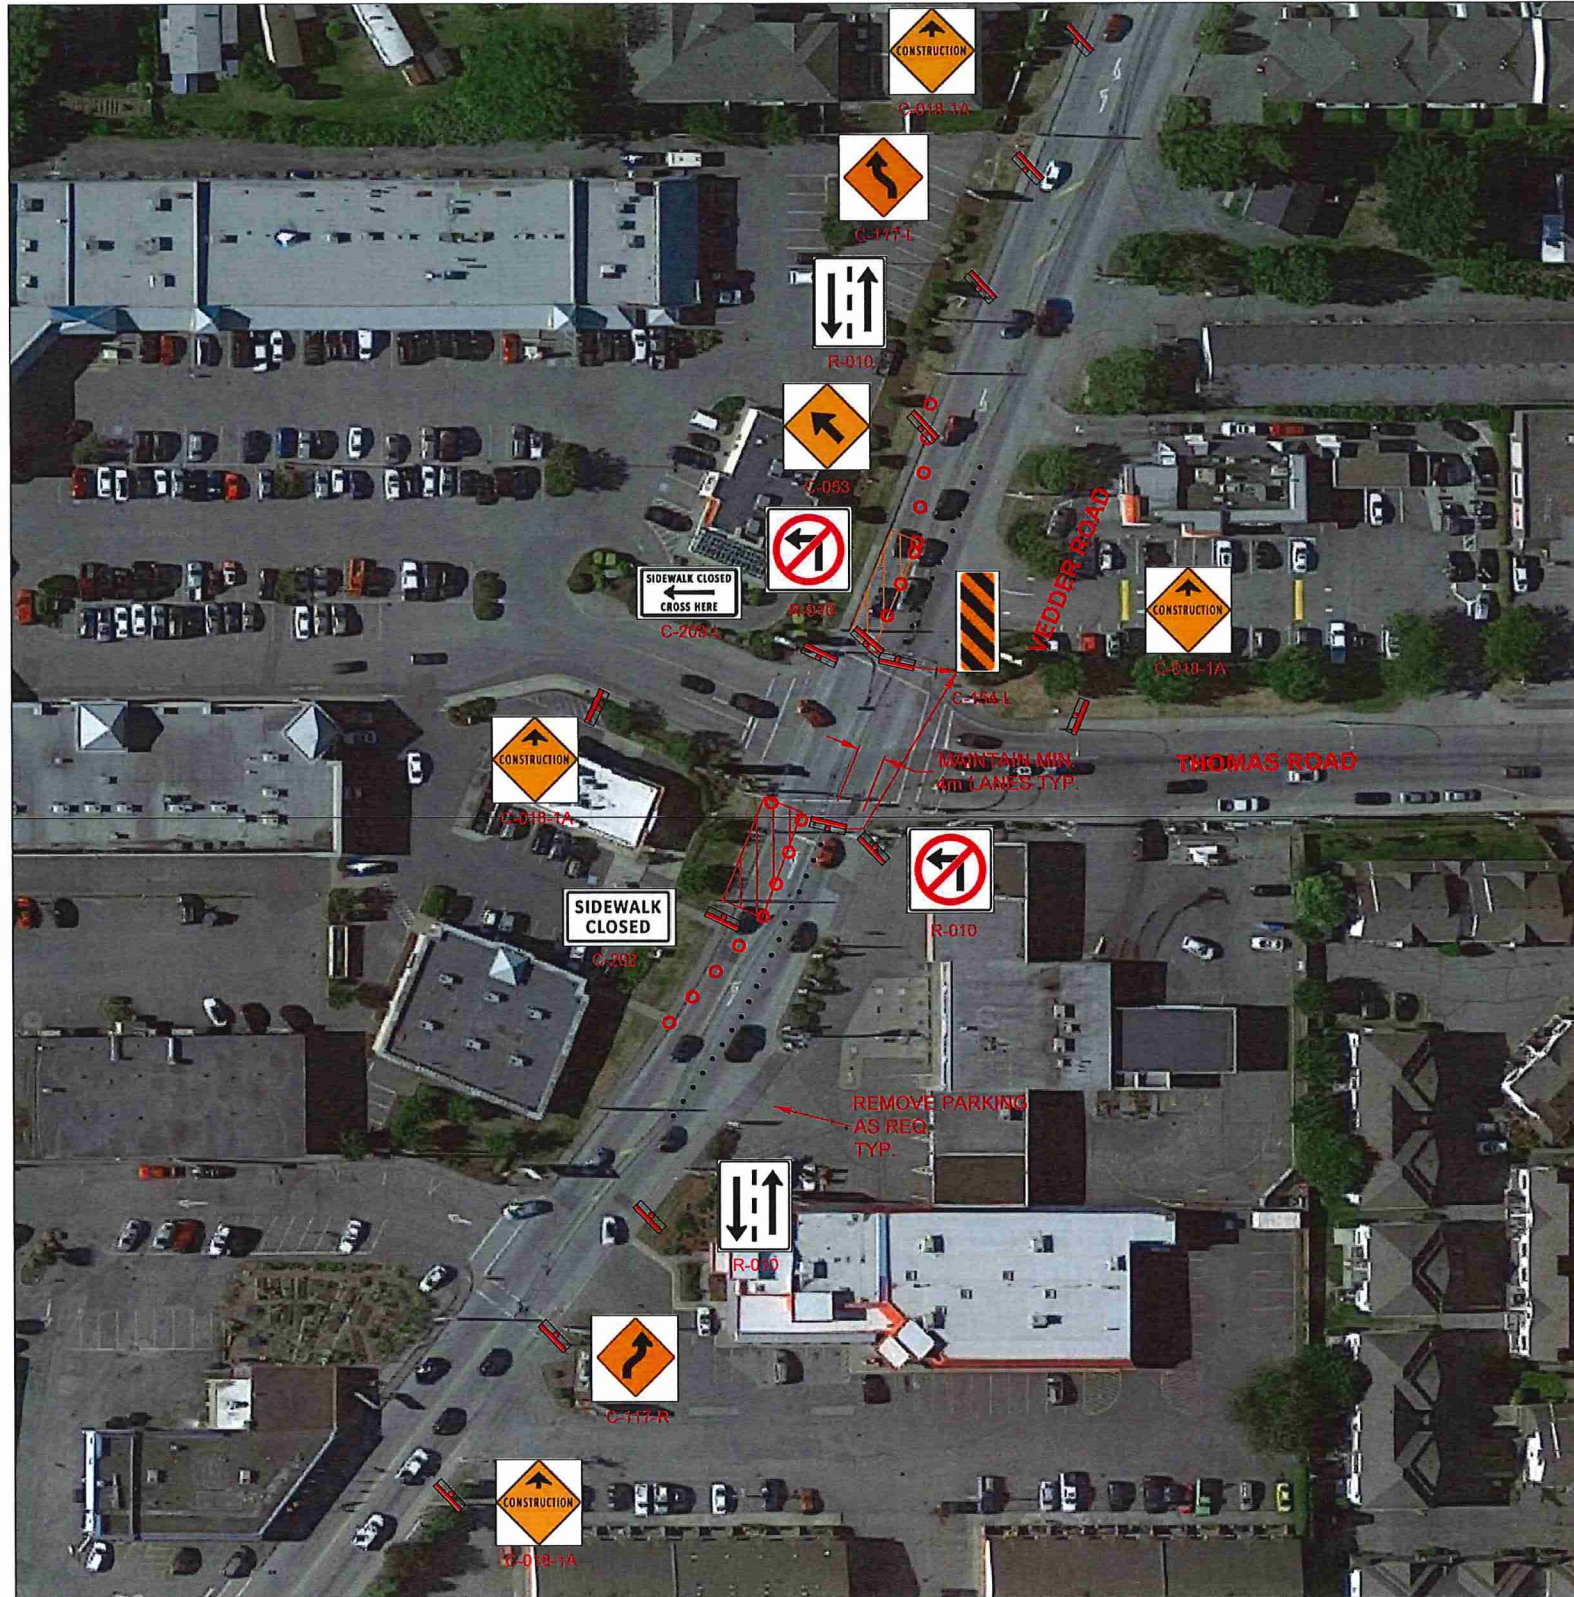

No	DATE	REVISIONS DESCRIPTION	BY	CHECKED
5	MM/DD/YY	--	--	--
4	MM/DD/YY	--	--	--
3	MM/DD/YY	--	--	--
2	MM/DD/YY	--	--	--
1	MM/DD/YY	--	--	--

NOTES:
 1. ALL TRAFFIC CONTROL OPERATIONS MUST BE PERFORMED AS PER TRAFFIC MANAGEMENT MANUAL FOR WORK ON ROADWAYS MOTI 2020



PREPARED BY: WZ
 CHECKED BY: --
 DATE: 08/05/2020
 SCALE: 1:500


PROJECT: CITY OF CHILLIWACK DESIGN BUILD
 TITLE: TMP - VEDDER ROAD
 DWG #: NA
 REVISION #: R.1

SHEET 14 OF 21
 DWG SIZE ISO A1

14

LEGEND:

- ● ● ● ● ● ● ● BARREL CONES
- ○ ○ ○ ○ ○ ○ ○ CONES
- DELINEATORS
- ▨▨▨▨▨▨▨▨▨▨ WORK ZONE
- ▨▨▨▨▨▨▨▨▨▨ SAFETY ZONE

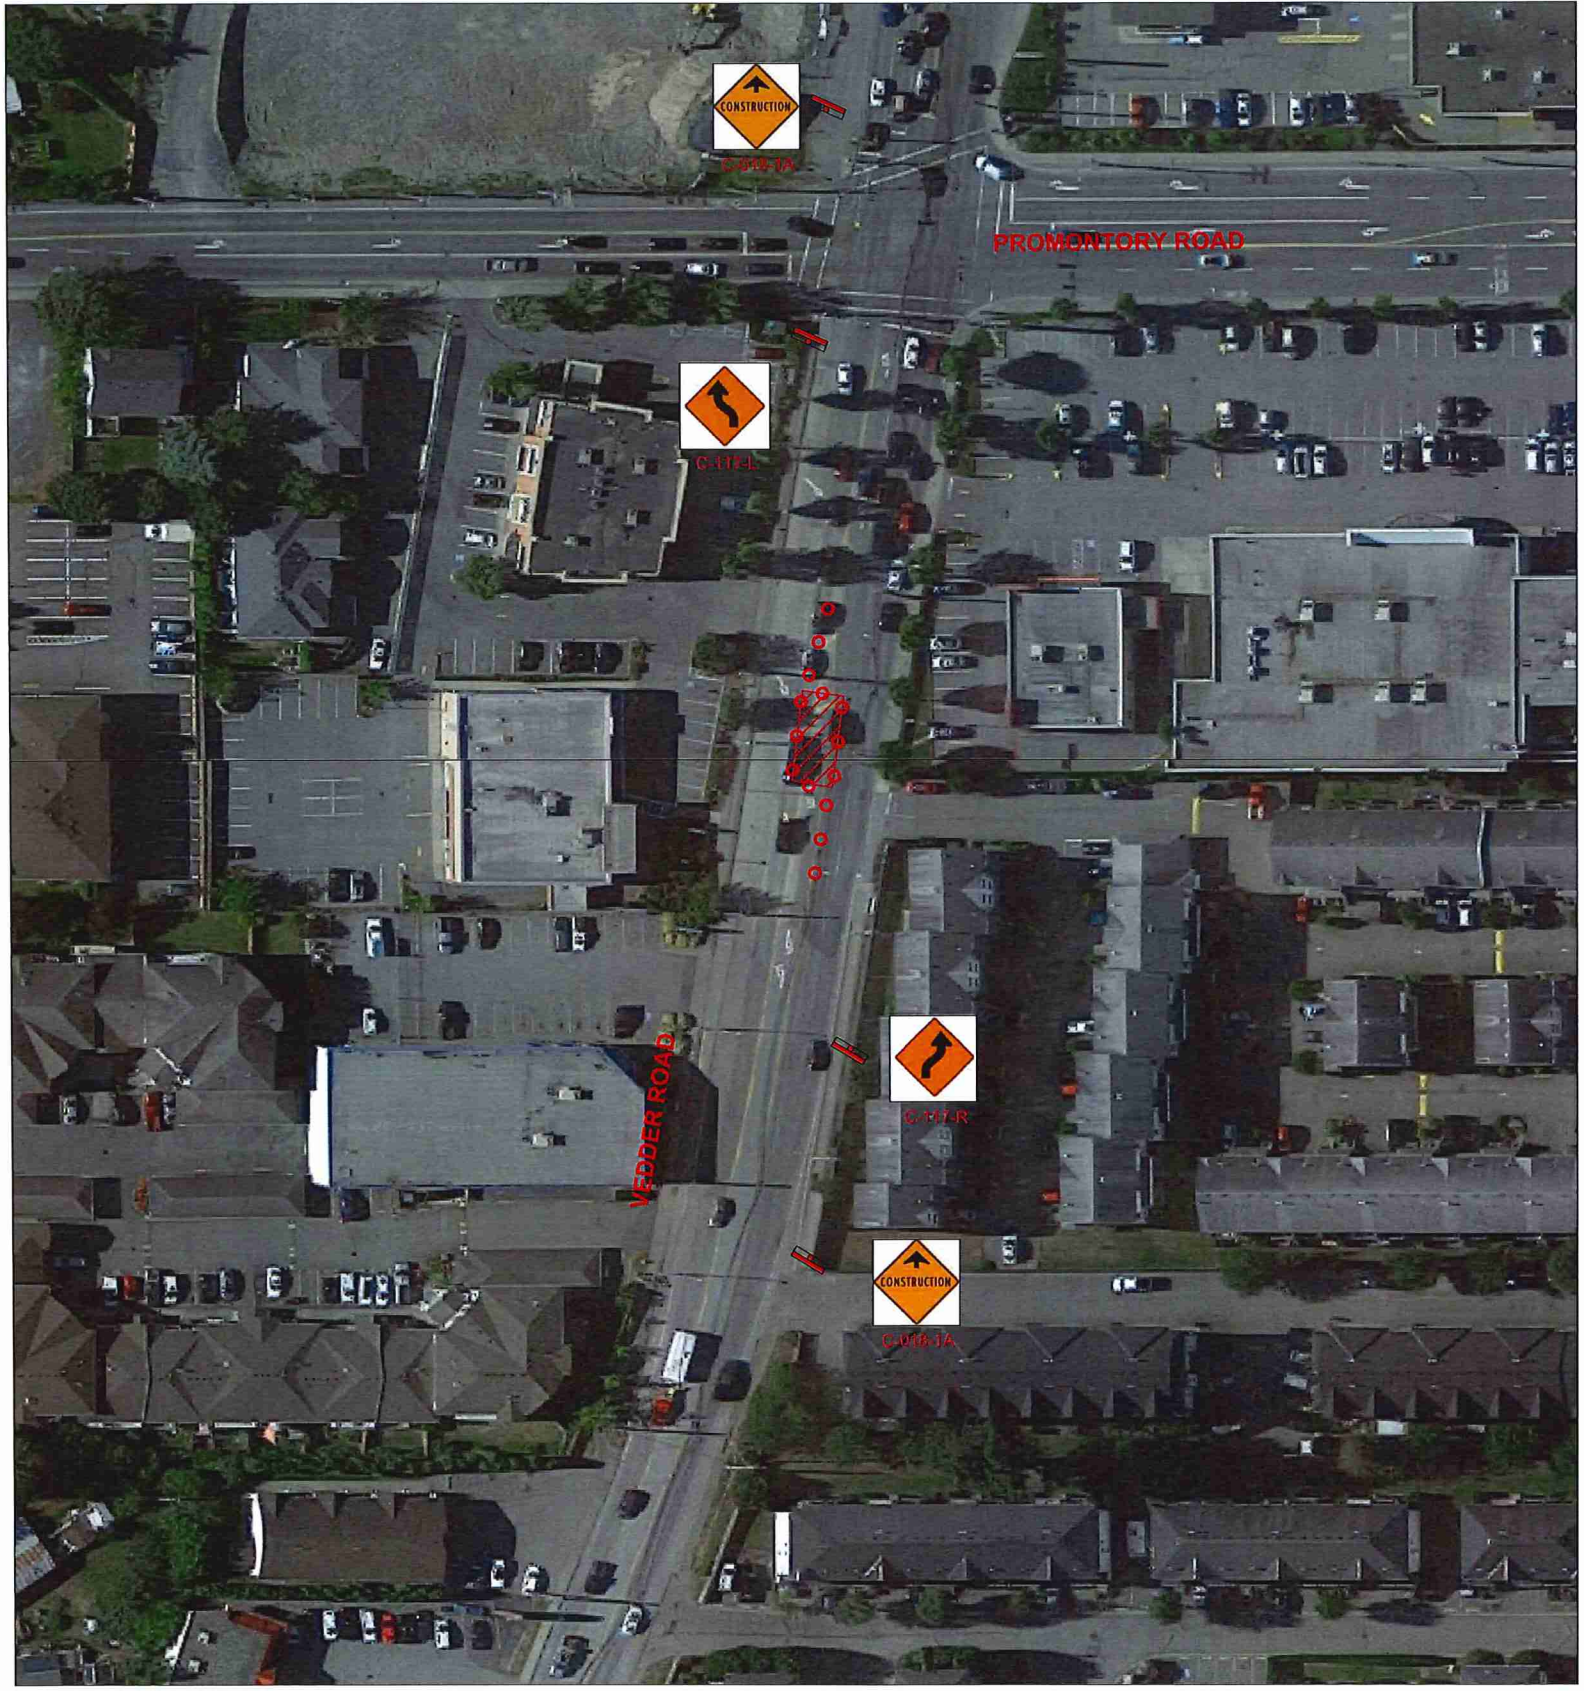

No	DATE	REVISIONS DESCRIPTION	BY	CHECKED
5	MM/DD/YY	--	--	--
4	MM/DD/YY	--	--	--
3	MM/DD/YY	--	--	--
2	MM/DD/YY	--	--	--
1	MM/DD/YY	--	--	--

NOTES:
 1. ALL TRAFFIC CONTROL OPERATIONS MUST BE PERFORMED AS PER TRAFFIC MANAGEMENT MANUAL FOR WORK ON ROADWAYS MOTI 2020



PREPARED BY: WZ
 CHECKED BY: --
 DATE: 08/05/2020
 SCALE: 1:500


PROJECT: CITY OF CHILLIWACK DESIGN BUILD
 TITLE: TMP - VEDDER ROAD
 DWG #: NA
 REVISION #: R.1

SHEET
 19 OF 21
 DWG SIZE
 ISO A1

19

LEGEND:

● ● ● ● ● ● ● ●	BARREL CONES
○ ○ ○ ○ ○ ○ ○ ○	CONES
.....	DELINEATORS
	WORK ZONE
	SAFETY ZONE

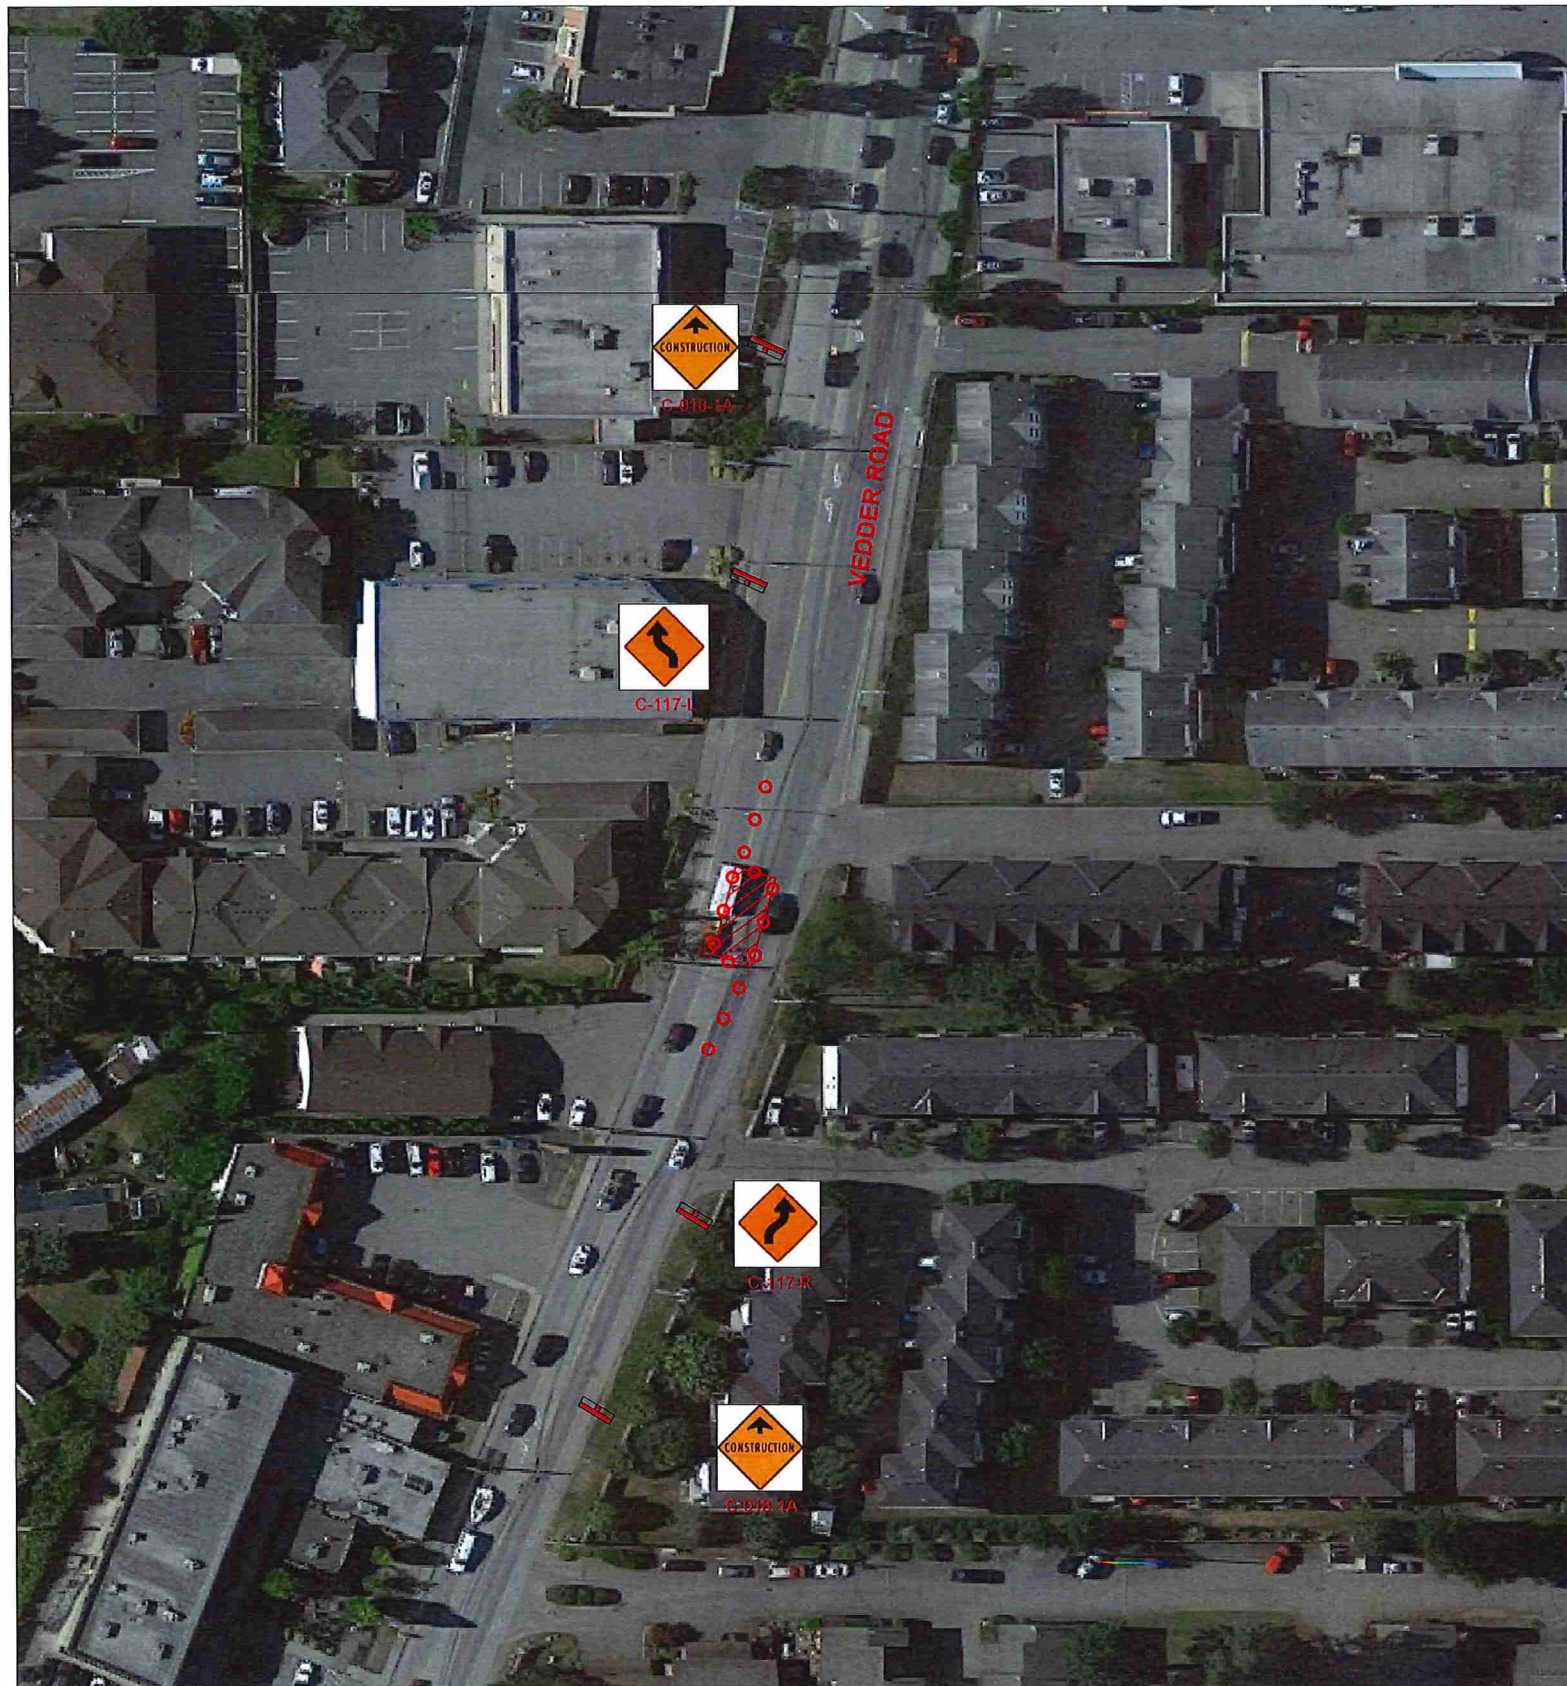

5	MM/DD/YY	--	--	--
4	MM/DD/YY	--	--	--
3	MM/DD/YY	--	--	--
2	MM/DD/YY	--	--	--
1	MM/DD/YY	--	--	--
No	DATE	REVISIONS DESCRIPTION	BY	CHECKED

NOTES:
 1. ALL TRAFFIC CONTROL OPERATIONS MUST BE PERFORMED AS PER TRAFFIC MANAGEMENT MANUAL FOR WORK ON ROADWAYS MOTI 2020



PREPARED BY:	WZ
CHECKED BY:	--
DATE :	08/05/2020
SCALE	1:500


PROJECT :	CITY OF CHILLIWACK DESIGN BUILD
TITLE :	TMP - VEDDER ROAD
DWG #:	NA
REVISION #:	R.1

SHEET
 20 OF 21
 DWG SIZE
 ISO A1

20

LEGEND:

● ● ● ● ● ● ● ●	BARREL CONES
○ ○ ○ ○ ○ ○ ○ ○	CONES
.....	DELINEATORS
▨ ▨ ▨ ▨ ▨ ▨ ▨ ▨	WORK ZONE
▨ ▨ ▨ ▨ ▨ ▨ ▨ ▨	SAFETY ZONE

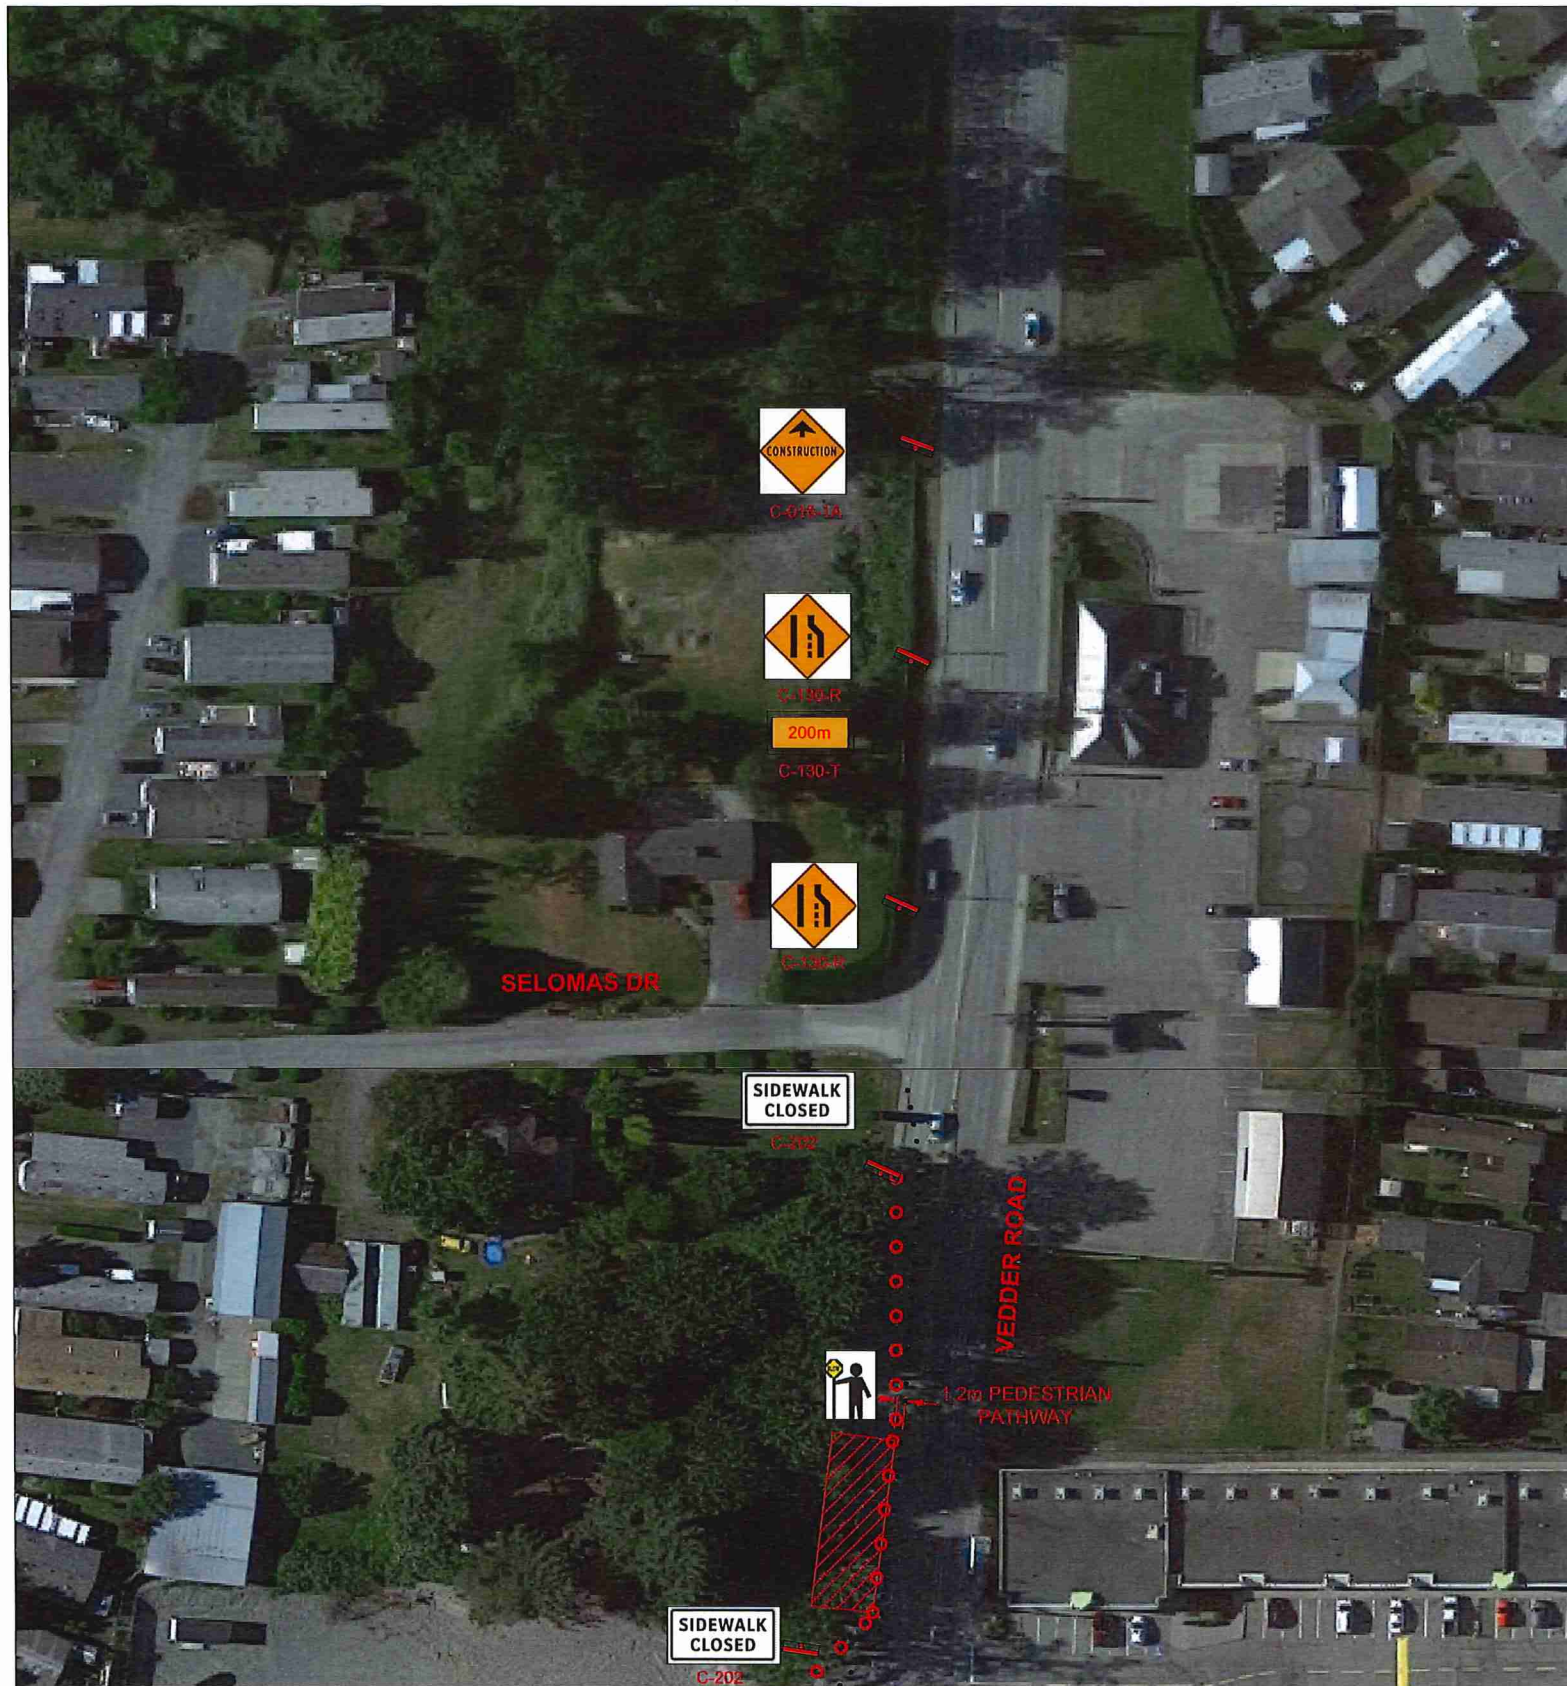

No	DATE	REVISIONS DESCRIPTION	BY	CHECKED
5	MM/DD/YY	--	--	--
4	MM/DD/YY	--	--	--
3	MM/DD/YY	--	--	--
2	MM/DD/YY	--	--	--
1	MM/DD/YY	--	--	--

NOTES:
 1. ALL TRAFFIC CONTROL OPERATIONS MUST BE PERFORMED AS PER TRAFFIC MANAGEMENT MANUAL FOR WORK ON ROADWAYS MOTI 2020
 2. TCPs TO ASSIST PEDESTRIANS PASS BESIDE WORKING ZONE



PREPARED BY: WZ
 CHECKED BY: --
 DATE: 08/05/2020
 SCALE: 1:500

PROJECT: CITY OF CHILLIWACK DESIGN BUILD
 TITLE: TMP - VEDDER ROAD
 DWG #: NA
 REVISION #: R.1

SHEET: 21 OF 21
 DWG SIZE: ISO A1

21