


**ISSUED FOR DISCUSSION**  
2018-05-18

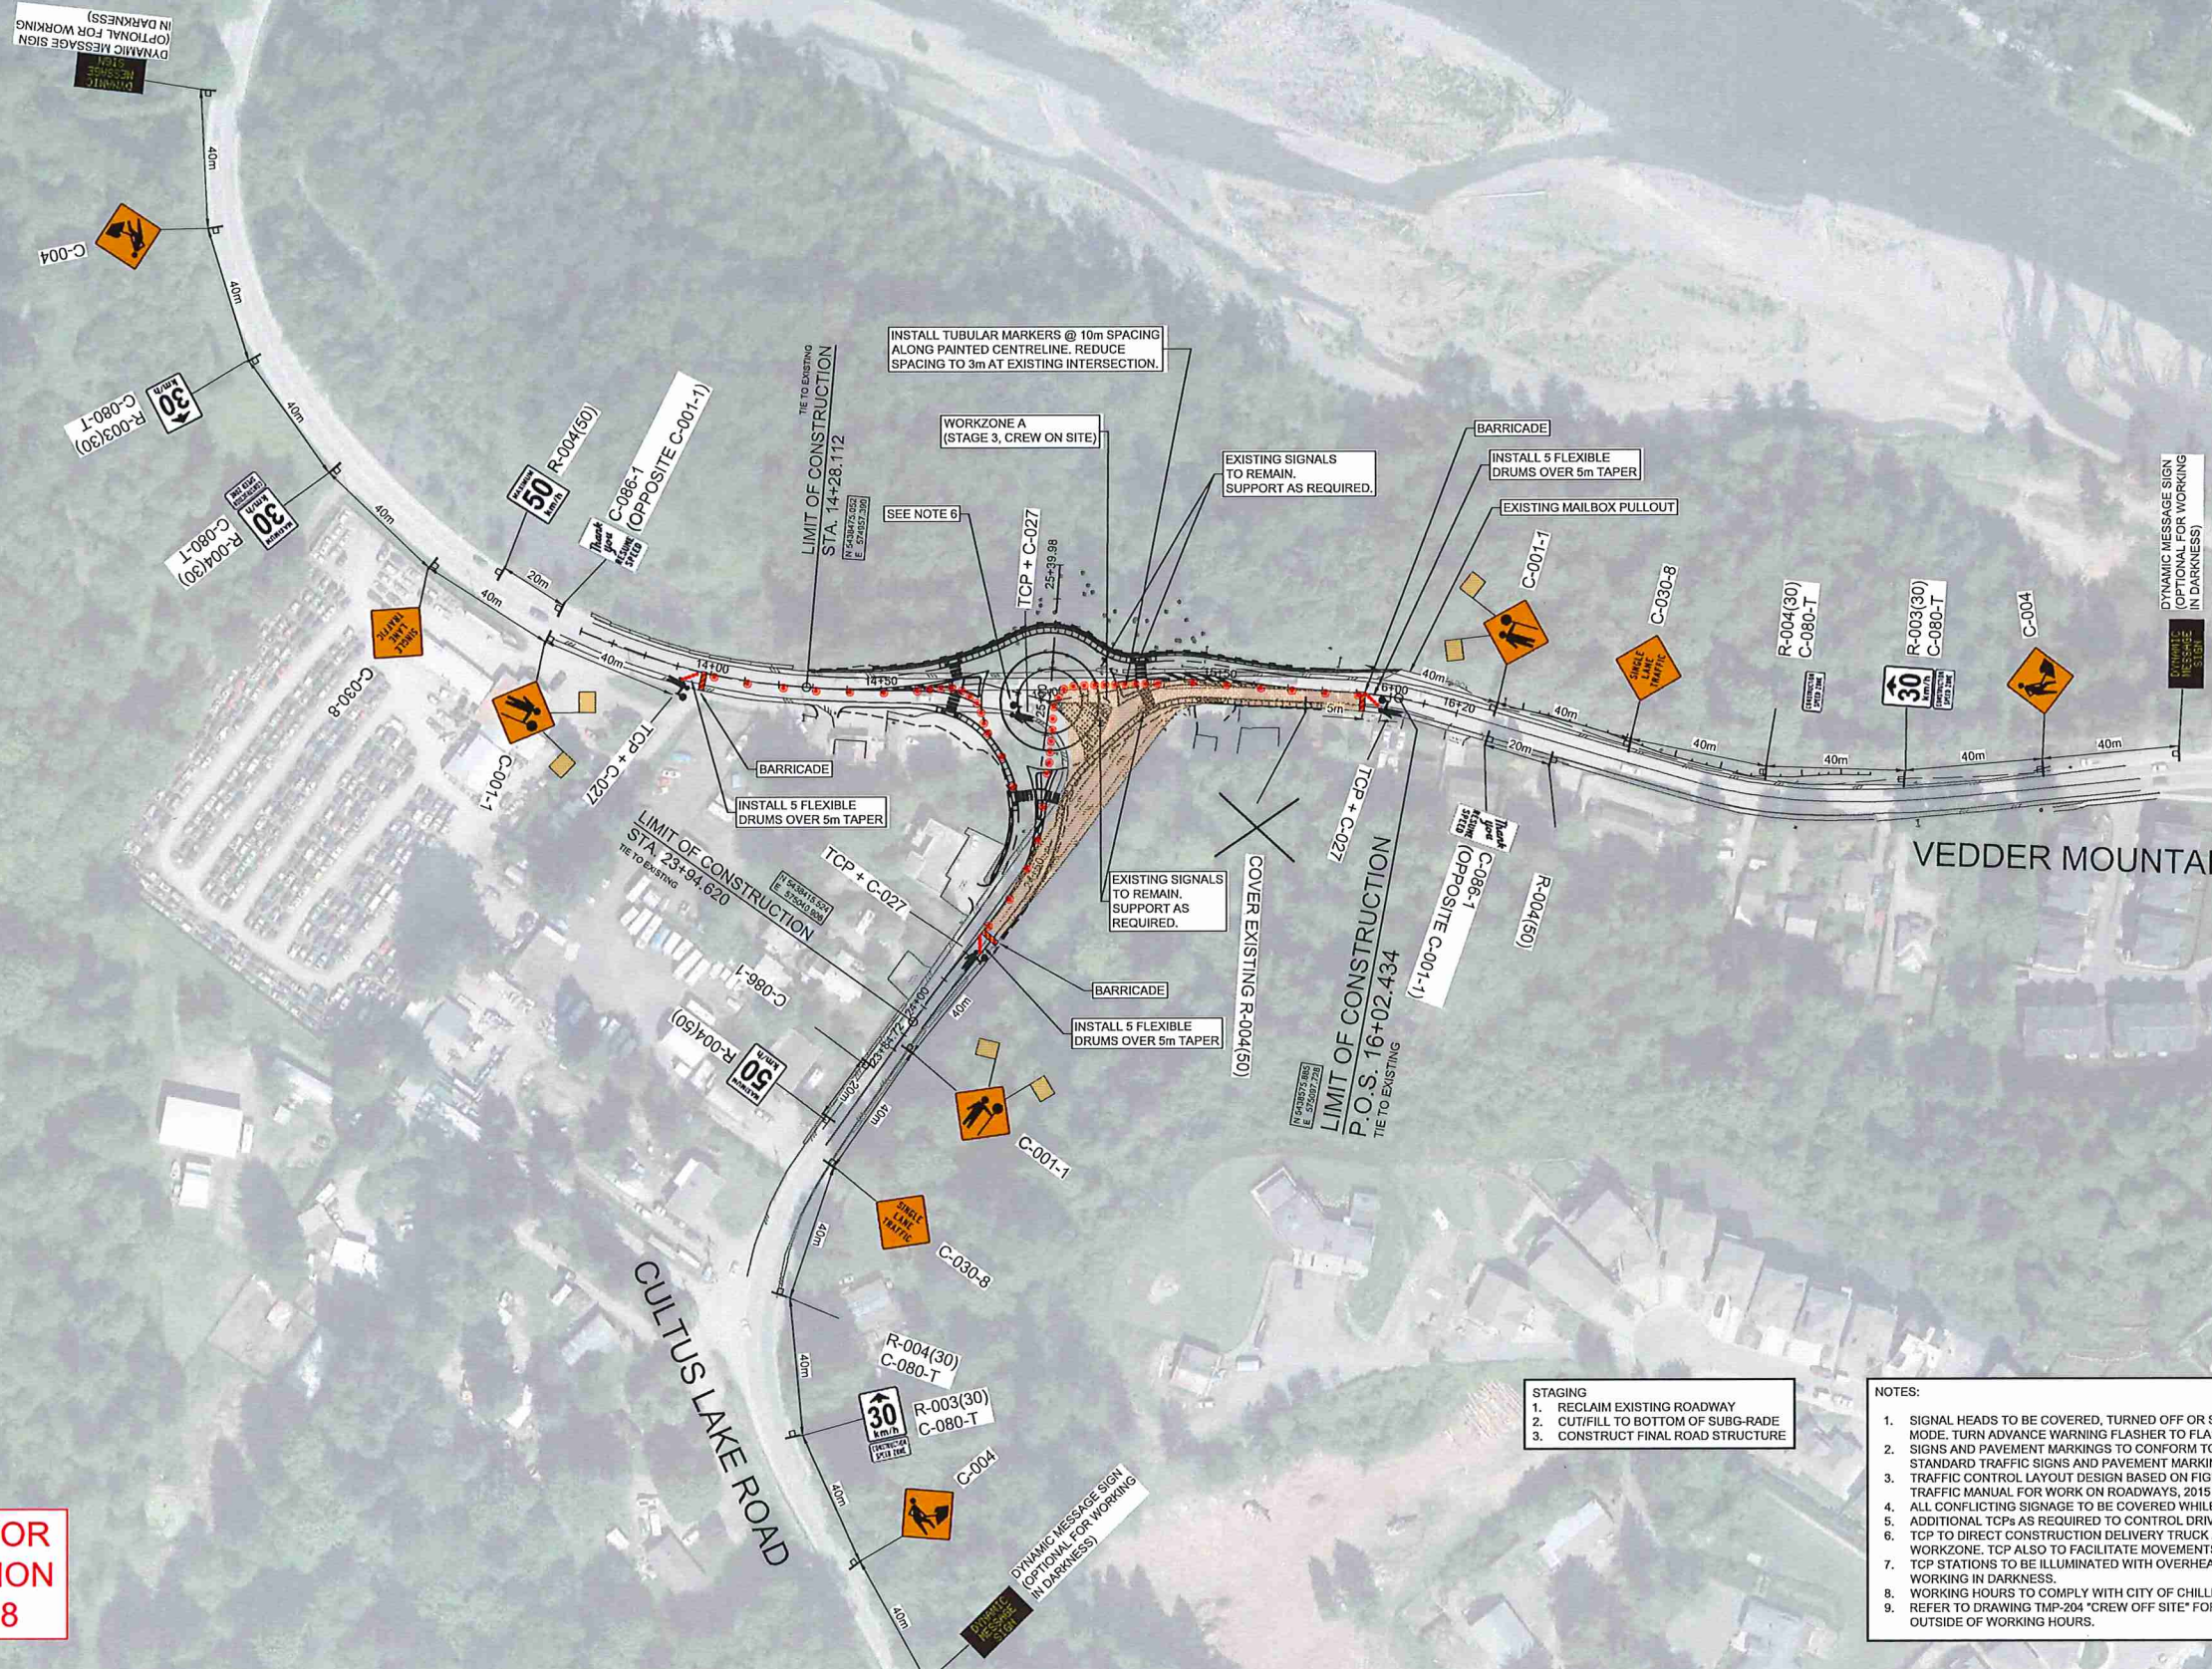

- STAGING**
1. RECLAIM EXISTING ROADWAY
  2. CUT/FILL TO BOTTOM OF SUBGRADE
  3. CONSTRUCT FINAL ROAD STRUCTURE

- NOTES:**
1. SIGNAL HEADS TO BE COVERED, TURNED OFF OR SWITCHED TO FLASH ALL RED MODE. TURN ADVANCE WARNING FLASHER TO FLASHING.
  2. SIGNS AND PAVEMENT MARKINGS TO CONFORM TO BC MOTI MANUAL OF STANDARD TRAFFIC SIGNS AND PAVEMENT MARKINGS.
  3. TRAFFIC CONTROL LAYOUT DESIGN BASED ON FIGURES 7.8 AND 11.2 IN BC MOTI TRAFFIC MANUAL FOR WORK ON ROADWAYS, 2015 INTERIM EDITION.
  4. ALL CONFLICTING SIGNAGE TO BE COVERED WHILE TRAFFIC CONTROL IS IN PLACE.
  5. ADDITIONAL TCPs AS REQUIRED TO CONTROL DRIVEWAY ACCESS.
  6. TCP TO DIRECT CONSTRUCTION DELIVERY TRUCK ACCESS INTO AND OUT OF WORKZONE. TCP ALSO TO FACILITATE MOVEMENTS OF WIDE-TURNING VEHICLES.
  7. TCP STATIONS TO BE ILLUMINATED WITH OVERHEAD LIGHTING IN CASE OF WORKING IN DARKNESS.
  8. WORKING HOURS TO COMPLY WITH CITY OF CHILLIWACK'S REQUIREMENTS.
  9. REFER TO DRAWING TMP-204 "CREW OFF SITE" FOR TRAFFIC MANAGEMENT OUTSIDE OF WORKING HOURS.

DATE: 2018-05-18, 16:11 FILE: N:\p0211-40085-00\_Chilliwack - 2018 Trans DB\_Combi\010.0 DRAWING\010.0.2 Sheet\Traffic Management\Segment 8\0085-00-TMP-301.dwg

Rev	Date	Description	Drawn	Design	App'd
A	2018-05-18	ISSUED FOR APPROVAL			

THIS DRAWING AND DESIGN IS THE PROPERTY OF McELHANEY ENGINEERING SERVICES LTD. (McELHANEY) AND SHALL NOT BE USED, REUSED OR REPRODUCED WITHOUT THE CONSENT OF McELHANEY. McELHANEY WILL NOT BE HELD RESPONSIBLE FOR THE IMPROPER OR UNAUTHORIZED USE OF THIS DRAWING AND DESIGN.

THIS DRAWING AND DESIGN HAS BEEN PREPARED FOR THE CLIENT IDENTIFIED, TO MEET THE STANDARDS AND REQUIREMENTS OF THE APPLICABLE PUBLIC AGENCIES AT THE TIME OF PREPARATION. McELHANEY, ITS EMPLOYEES, SUBCONSULTANTS AND AGENTS WILL NOT BE LIABLE FOR ANY LOSSES OR OTHER CONSEQUENCES RESULTING FROM THE USE OR RELIANCE UPON, OR ANY CHANGES MADE TO, THIS DRAWING BY ANY THIRD PARTY, INCLUDING CONTRACTORS, SUPPLIERS, CONSULTANTS, STAKEHOLDERS, OR THEIR EMPLOYEES OR AGENTS, WITHOUT McELHANEY'S PRIOR WRITTEN CONSENT. INFORMATION ON EXISTING UNDERGROUND FACILITIES MAY NOT BE COMPLETE OR ACCURATE. McELHANEY, ITS EMPLOYEES AND DIRECTORS ARE NOT RESPONSIBLE NOR LIABLE FOR THE LOCATION OF ANY UNDERGROUND CONDUITS, PIPES, CABLES OR OTHER FACILITIES WHETHER SHOWN OR OMITTED FROM THIS PLAN. PRIOR TO CONSTRUCTION CONTRACTOR SHALL EXPOSE LOCATIONS OF ALL EXISTING FACILITIES BY HAND DIGGING OR HYDRO/VAC AND ADVISE THE ENGINEER OF POTENTIAL CONFLICTS.

Scale: 1:1000

CLIENT: EUROVIA BC

**McElhaney**  
McElhaney Engineering Services Ltd.

Suite 2300  
13450-102 Ave.  
Surrey BC  
Canada V3T 5X3  
Tel 604 596 0391

Approved Sealed

CITY OF CHILLIWACK  
8550 YOUNG ROAD, CHILLIWACK, BC V2P 8A4

2016 CHILLIWACK COMBO  
SEGMENT 8 CULTUS LAKE ROAD ROUNDABOUT  
TMP - STAGE 3A CONSTRUCTION - CREW ON SITE

CHILLIWACK, BC


Drawing No. **TMP-301**

Project Number 2111-40085-00

Rev. A

DESTROY ALL PRINTS BEARING PREVIOUS REVISION

**ISSUED FOR DISCUSSION**  
2018-05-18

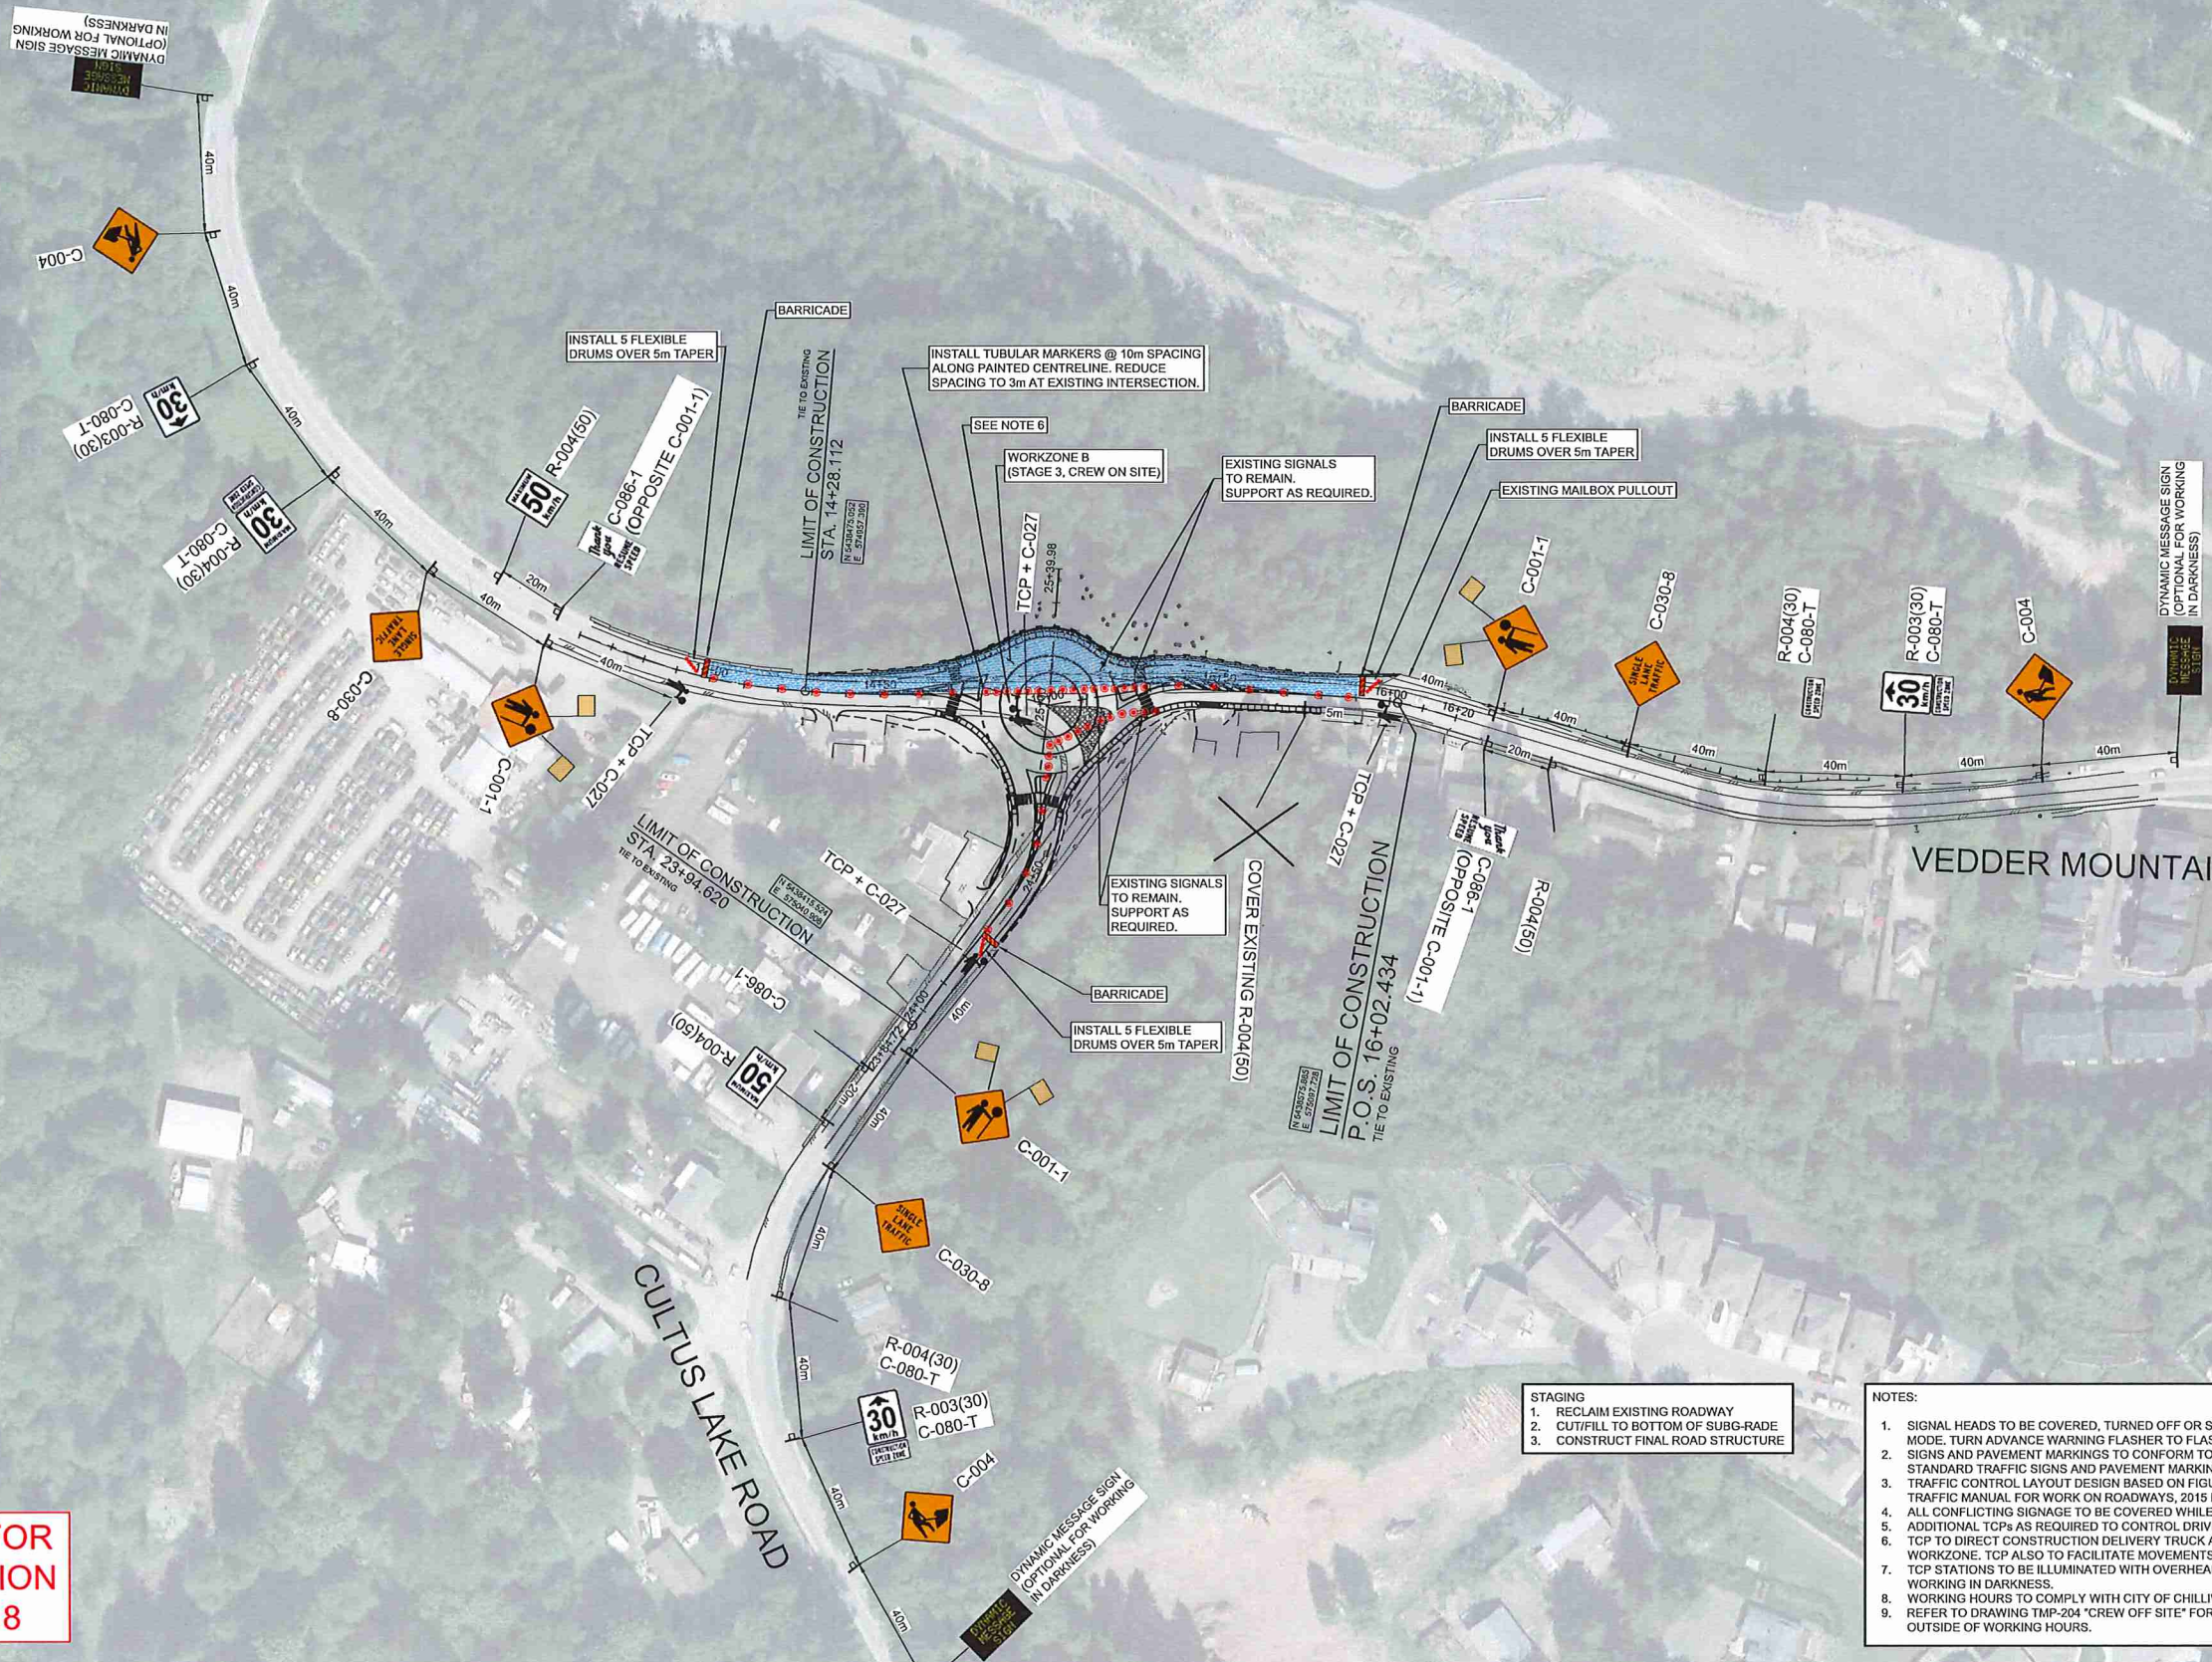

- STAGING**
1. RECLAIM EXISTING ROADWAY
  2. CUT/FILL TO BOTTOM OF SUBGRADE
  3. CONSTRUCT FINAL ROAD STRUCTURE

- NOTES:**
1. SIGNAL HEADS TO BE COVERED, TURNED OFF OR SWITCHED TO FLASH ALL RED MODE. TURN ADVANCE WARNING FLASHER TO FLASHING.
  2. SIGNS AND PAVEMENT MARKINGS TO CONFORM TO BC MOTI MANUAL OF STANDARD TRAFFIC SIGNS AND PAVEMENT MARKINGS.
  3. TRAFFIC CONTROL LAYOUT DESIGN BASED ON FIGURES 7.8 AND 11.2 IN BC MOTI TRAFFIC MANUAL FOR WORK ON ROADWAYS, 2015 INTERIM EDITION.
  4. ALL CONFLICTING SIGNAGE TO BE COVERED WHILE TRAFFIC CONTROL IS IN PLACE.
  5. ADDITIONAL TCPs AS REQUIRED TO CONTROL DRIVEWAY ACCESS.
  6. TCP TO DIRECT CONSTRUCTION DELIVERY TRUCK ACCESS INTO AND OUT OF WORKZONE. TCP ALSO TO FACILITATE MOVEMENTS OF WIDE-TURNING VEHICLES.
  7. TCP STATIONS TO BE ILLUMINATED WITH OVERHEAD LIGHTING IN CASE OF WORKING IN DARKNESS.
  8. WORKING HOURS TO COMPLY WITH CITY OF CHILLIWACK'S REQUIREMENTS.
  9. REFER TO DRAWING TMP-204 "CREW OFF SITE" FOR TRAFFIC MANAGEMENT OUTSIDE OF WORKING HOURS.

DATE: 2018-05-18, 16:12 FILE: \\hp003111-40895-00\_Chilliwack - 2018 Trans DB\_Combi010.DRAWINGS\0103\_Engineering\03.2\_Signals\Traffic Management\Segment 8\40085-00-TMP-302.dwg

Rev	Date	Description	Drawn	Design	App'd
A	2018-05-18	ISSUED FOR APPROVAL	AH	TB	MTE

THIS DRAWING AND DESIGN IS THE PROPERTY OF McElhanney Engineering Services Ltd. (McElhanney) AND SHALL NOT BE USED, REUSED OR REPRODUCED WITHOUT THE CONSENT OF McElhanney. McElhanney WILL NOT BE HELD RESPONSIBLE FOR THE PROPER OR UNAUTHORIZED USE OF THIS DRAWING AND DESIGN.

THIS DRAWING AND DESIGN HAS BEEN PREPARED FOR THE CLIENT IDENTIFIED, TO MEET THE STANDARDS AND REQUIREMENTS OF THE APPLICABLE PUBLIC AGENCIES AT THE TIME OF PREPARATION. McElhanney, ITS EMPLOYEES, SUBCONSULTANTS AND AGENTS WILL NOT BE LIABLE FOR ANY LOSSES OR OTHER CONSEQUENCES RESULTING FROM THE USE OR RELIANCE UPON OR ANY CHANGES MADE TO, THIS DRAWING, BY ANY THIRD PARTY, INCLUDING CONTRACTORS, SUPPLIERS, CONSULTANTS AND STAKEHOLDERS, OR THEIR EMPLOYEES OR AGENTS, WITHOUT McElhanney'S PRIOR WRITTEN CONSENT. INFORMATION ON EXISTING UNDERGROUND FACILITIES MAY NOT BE COMPLETE OR ACCURATE. McElhanney, ITS EMPLOYEES AND DIRECTORS ARE NOT RESPONSIBLE FOR THE LOCATION OF ANY UNDERGROUND CONDUITS, PIPES, CABLES OR OTHER FACILITIES WHETHER SHOWN OR OMITTED FROM THIS PLAN. PRIOR TO CONSTRUCTION CONTRACTOR SHALL EXPOSE LOCATIONS OF ALL EXISTING FACILITIES BY HAND DIGGING OR HYDRO/VAC AND ADVISE THE ENGINEER OF POTENTIAL CONFLICTS.

0 1:1000 50

CLIENT:

**McElhanney**  
McElhanney Engineering Services Ltd.

Suite 2300  
13450-102 Ave.  
Surrey BC  
Canada V3T 5X3  
Tel 604 596 0391

Approved Sealed

CITY OF CHILLIWACK  
8550 YOUNG ROAD, CHILLIWACK, BC V2P 8A4

2016 CHILLIWACK COMBO  
SEGMENT 8 CULTUS LAKE ROAD ROUNDABOUT  
TMP - STAGE 3B CONSTRUCTION - CREW ON SITE  
CHILLIWACK, BC


Drawing No.  
**TMP-302**

Project Number  
2111-40085-00

Rev.  
A

DESTROY ALL PRINTS BEARING PREVIOUS REVISIONS

**ISSUED FOR DISCUSSION**  
2018-05-18

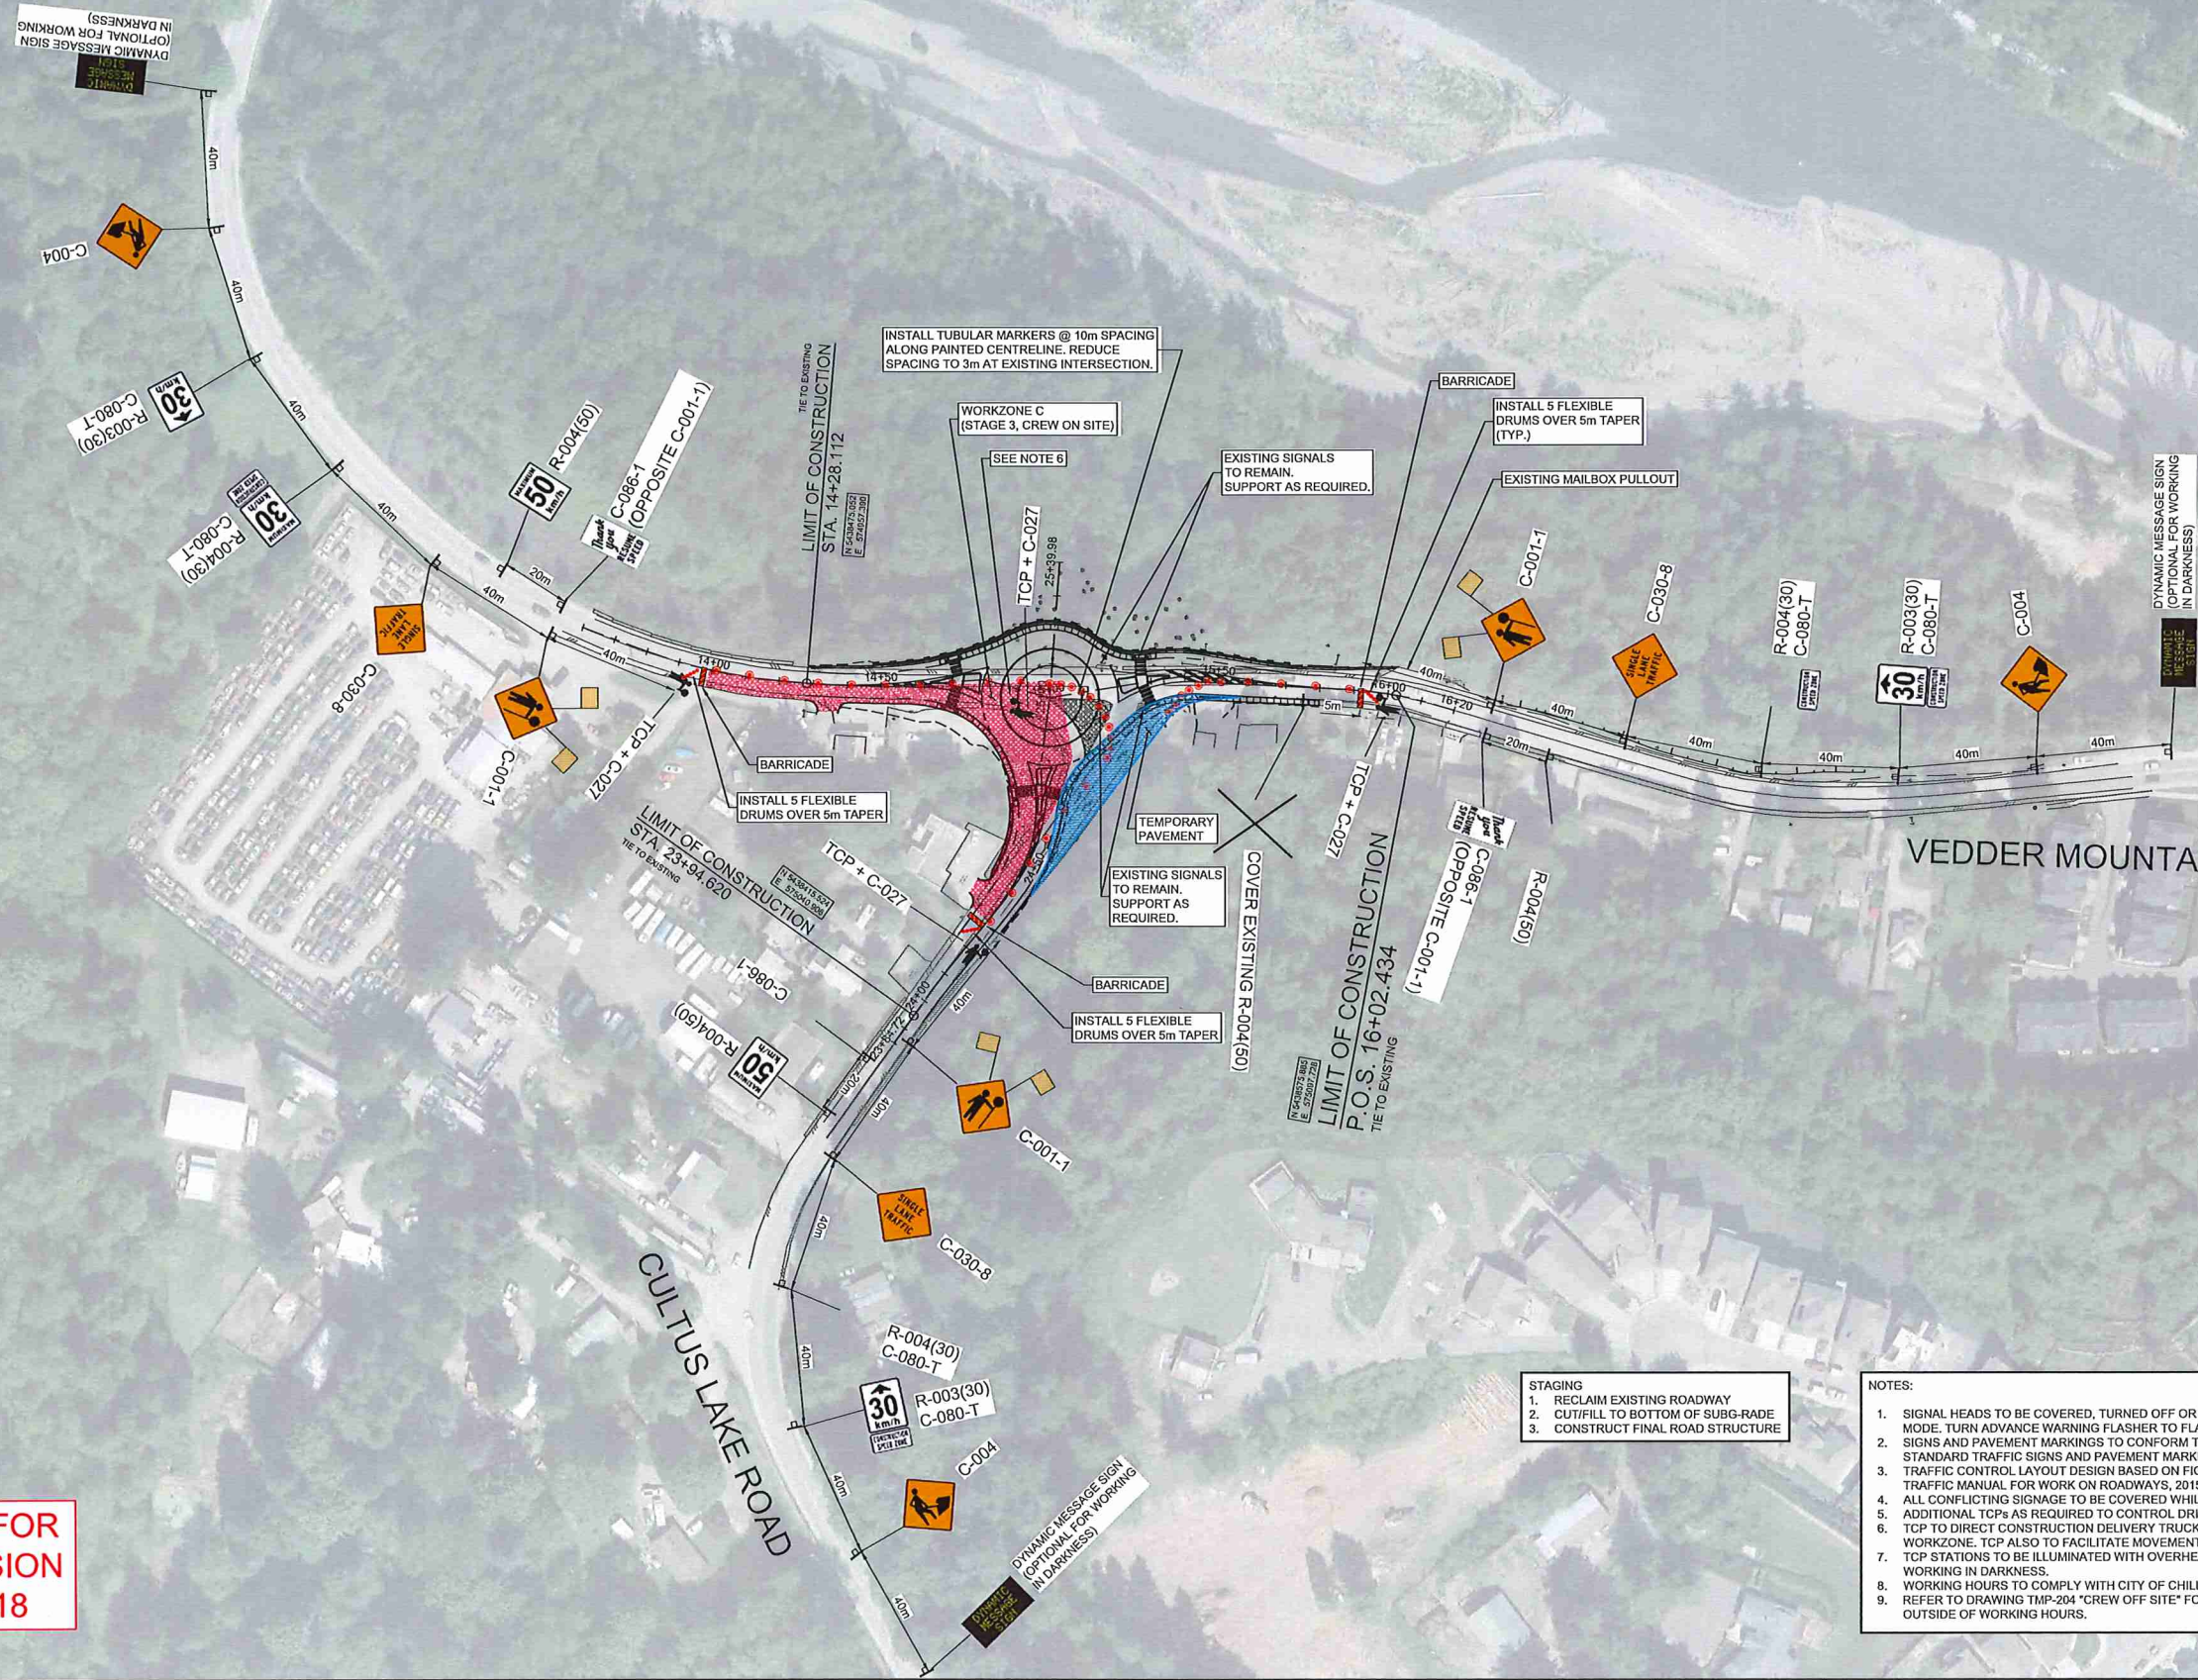

- STAGING**
1. RECLAIM EXISTING ROADWAY
  2. CUT/FILL TO BOTTOM OF SUBGRADE
  3. CONSTRUCT FINAL ROAD STRUCTURE

- NOTES:**
1. SIGNAL HEADS TO BE COVERED, TURNED OFF OR SWITCHED TO FLASH ALL RED MODE. TURN ADVANCE WARNING FLASHER TO FLASHING.
  2. SIGNS AND PAVEMENT MARKINGS TO CONFORM TO BC MOTI MANUAL OF STANDARD TRAFFIC SIGNS AND PAVEMENT MARKINGS.
  3. TRAFFIC CONTROL LAYOUT DESIGN BASED ON FIGURES 7.8 AND 11.2 IN BC MOTI TRAFFIC MANUAL FOR WORK ON ROADWAYS, 2015 INTERIM EDITION.
  4. ALL CONFLICTING SIGNAGE TO BE COVERED WHILE TRAFFIC CONTROL IS IN PLACE.
  5. ADDITIONAL TCPs AS REQUIRED TO CONTROL DRIVEWAY ACCESS.
  6. TCP TO DIRECT CONSTRUCTION DELIVERY TRUCK ACCESS INTO AND OUT OF WORKZONE. TCP ALSO TO FACILITATE MOVEMENTS OF WIDE-TURNING VEHICLES.
  7. TCP STATIONS TO BE ILLUMINATED WITH OVERHEAD LIGHTING IN CASE OF WORKING IN DARKNESS.
  8. WORKING HOURS TO COMPLY WITH CITY OF CHILLIWACK'S REQUIREMENTS.
  9. REFER TO DRAWING TMP-204 "CREW OFF SITE" FOR TRAFFIC MANAGEMENT OUTSIDE OF WORKING HOURS.

DATE: 2018-05-18 16:13 FILE: \\p030111-40385-00-01\mch\2018-05-18\Drawings\03-3\_Sheet1\Traffic Management\Segment 8\40385-00-TMP-303.dwg

Rev	Date	Description	Drawn	Design	App'd
A	2018-05-18	ISSUED FOR APPROVAL	AH	TB	MTE

THIS DRAWING AND DESIGN IS THE PROPERTY OF McELHANNY ENGINEERING SERVICES LTD. (McELHANNY) AND SHALL NOT BE USED, REUSED OR REPRODUCED WITHOUT THE CONSENT OF McELHANNY. McELHANNY WILL NOT BE HELD RESPONSIBLE FOR THE IMPROPER OR UNAUTHORIZED USE OF THIS DRAWING AND DESIGN.

THIS DRAWING AND DESIGN HAS BEEN PREPARED FOR THE CLIENT IDENTIFIED, TO MEET THE STANDARDS AND REQUIREMENTS OF THE APPLICABLE PUBLIC AGENCIES AT THE TIME OF PREPARATION. McELHANNY, ITS EMPLOYEES, SUBCONSULTANTS AND AGENTS WILL NOT BE LIABLE FOR ANY LOSSES OR OTHER CONSEQUENCES RESULTING FROM THE USE OR RELIANCE UPON, OR ANY CHANGES MADE TO, THIS DRAWING, BY ANY THIRD PARTY, INCLUDING CONTRACTORS, SUPPLIERS, CONSULTANTS AND STAKEHOLDERS, OR THEIR EMPLOYEES OR AGENTS, WITHOUT McELHANNY'S PRIOR WRITTEN CONSENT. INFORMATION ON EXISTING UNDERGROUND FACILITIES MAY NOT BE COMPLETE OR ACCURATE. McELHANNY, ITS EMPLOYEES AND DIRECTORS ARE NOT RESPONSIBLE NOR LIABLE FOR THE LOCATION OF ANY UNDERGROUND CONDUITS, PIPES, CABLES OR OTHER FACILITIES WHETHER SHOWN OR OMITTED FROM THIS PLAN. PRIOR TO CONSTRUCTION CONTRACTOR SHALL EXPOSE LOCATIONS OF ALL EXISTING FACILITIES BY HAND DIGGING OR HYDRO/VAC AND ADVISE THE ENGINEER OF POTENTIAL CONFLICTS.

0 1:1000 50

CLIENT:

**McElhanny**  
McElhanny Engineering Services Ltd.

Suite 2300  
13450-102 Ave.  
Surrey BC  
Canada V3T 5X3  
Tel 604 596 0391

Approved Sealed

CITY OF CHILLIWACK  
8550 YOUNG ROAD, CHILLIWACK, BC V2P 8A4


2016 CHILLIWACK COMBO  
SEGMENT 8 CULTUS LAKE ROAD ROUNDABOUT  
TMP - STAGE 3C CONSTRUCTION - CREW ON SITE  
CHILLIWACK, BC

Drawing No.  
**TMP-303**


Project Number  
2111-40085-00

Rev.  
A

DESTROY ALL PRINTS BEARING PREVIOUS REVISION

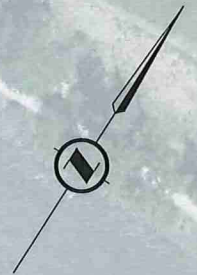

ISSUED FOR DISCUSSION  
2018-05-18

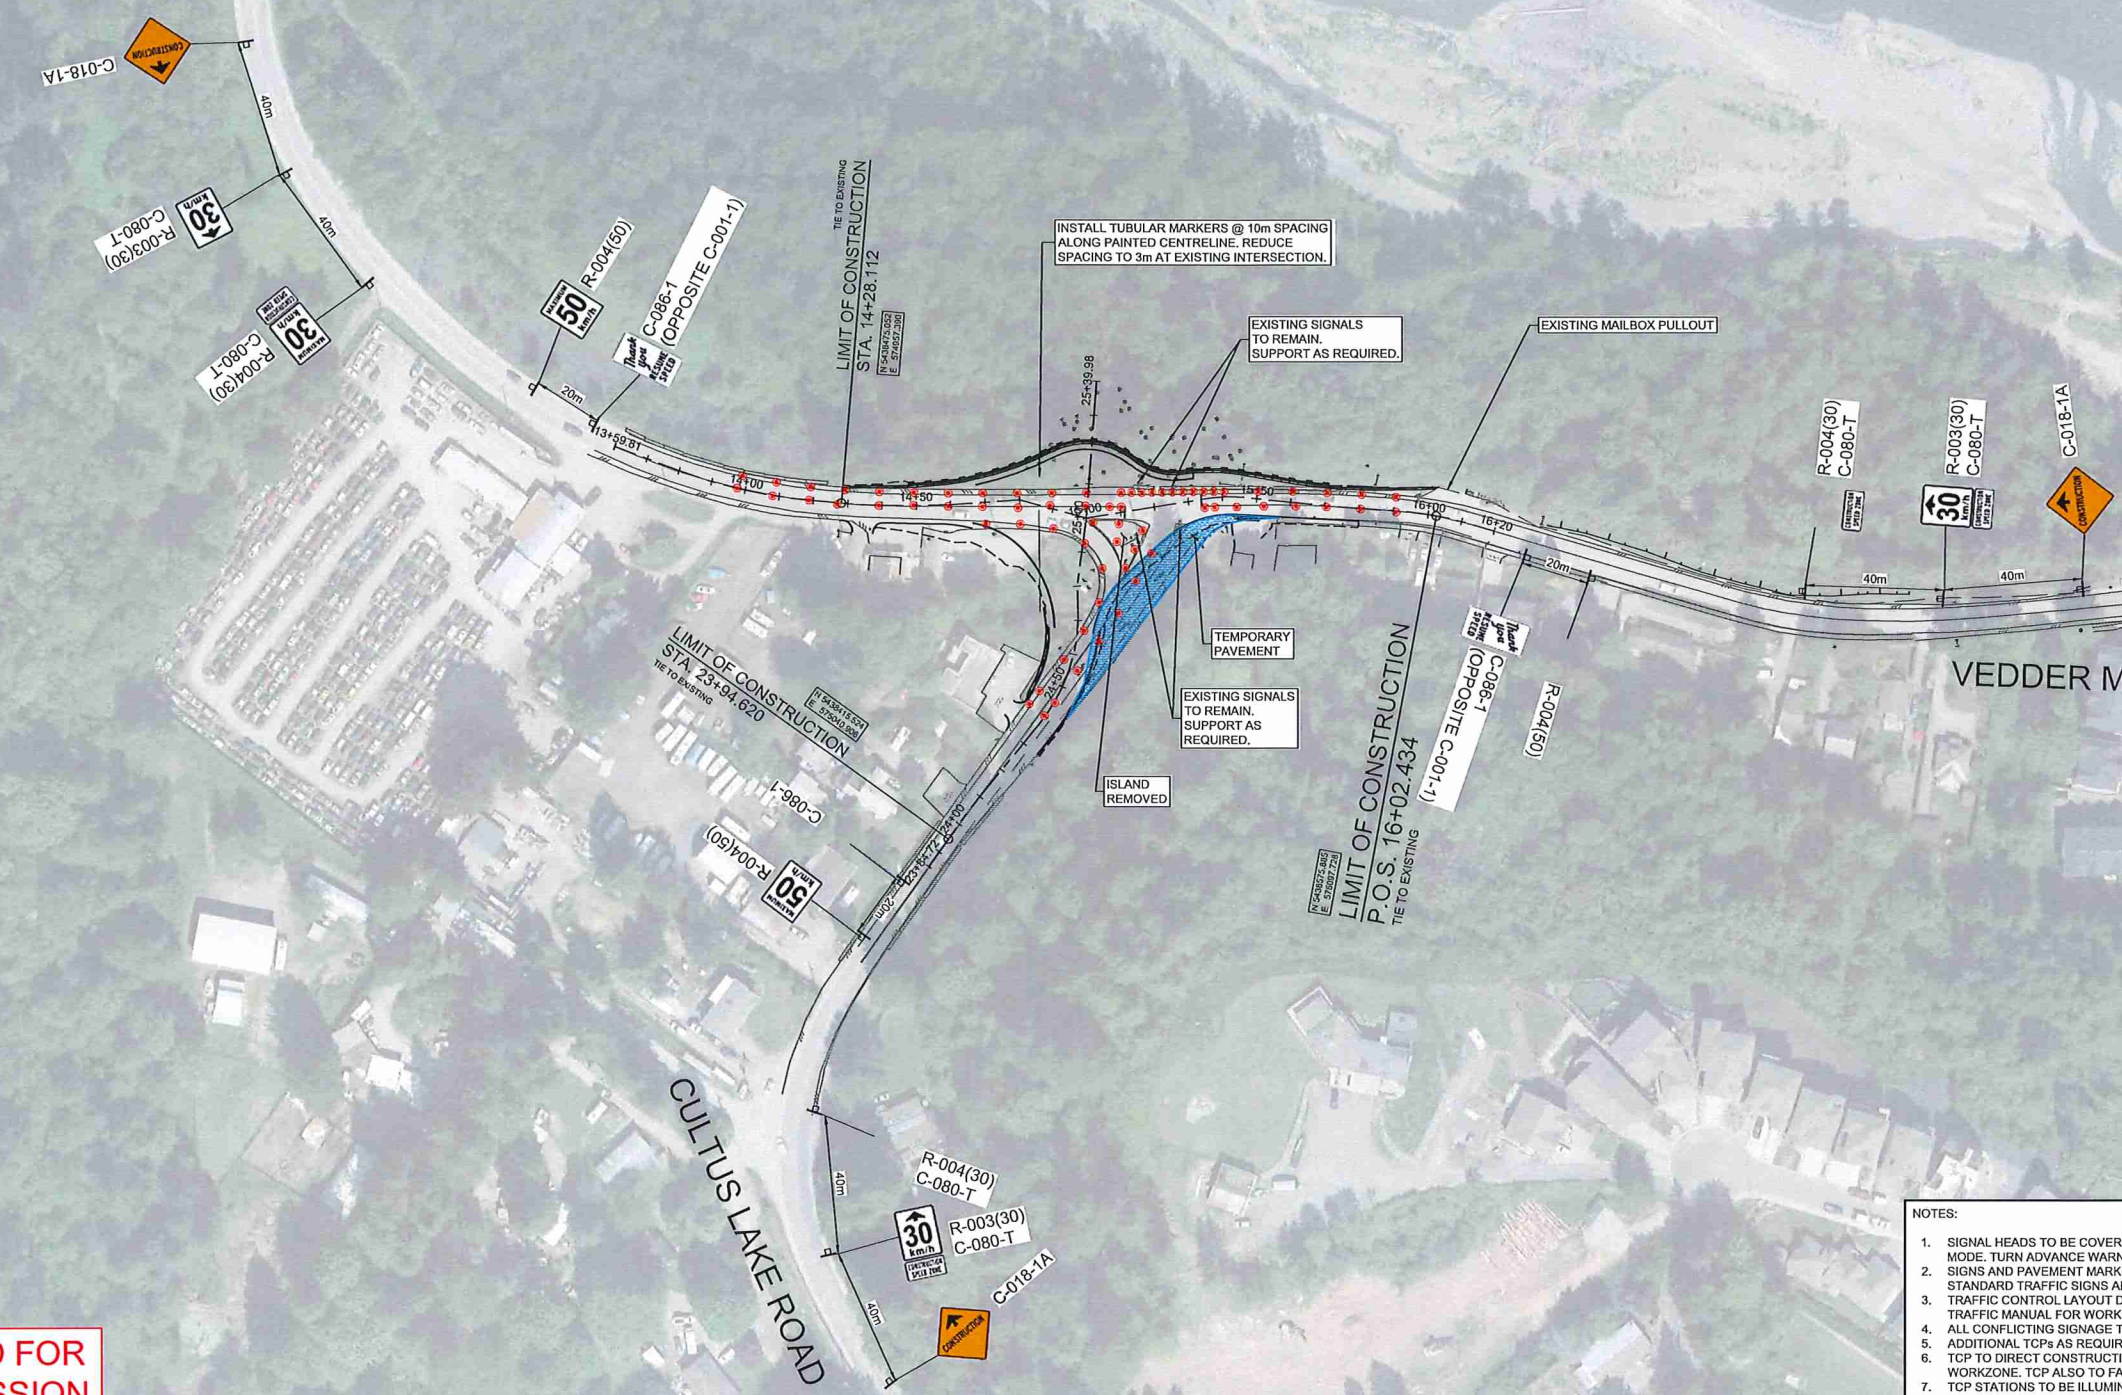

- NOTES:**
1. SIGNAL HEADS TO BE COVERED, TURNED OFF OR SWITCHED TO FLASH ALL RED MODE. TURN ADVANCE WARNING FLASHER TO FLASHING.
  2. SIGNS AND PAVEMENT MARKINGS TO CONFORM TO BC MOTI MANUAL OF STANDARD TRAFFIC SIGNS AND PAVEMENT MARKINGS.
  3. TRAFFIC CONTROL LAYOUT DESIGN BASED ON FIGURES 7.8 AND 11.2 IN BC MOTI TRAFFIC MANUAL FOR WORK ON ROADWAYS, 2015 INTERIM EDITION.
  4. ALL CONFLICTING SIGNAGE TO BE COVERED WHILE TRAFFIC CONTROL IS IN PLACE.
  5. ADDITIONAL TCPs AS REQUIRED TO CONTROL DRIVEWAY ACCESS.
  6. TCP TO DIRECT CONSTRUCTION DELIVERY TRUCK ACCESS INTO AND OUT OF WORKZONE. TCP ALSO TO FACILITATE MOVEMENTS OF WIDE-TURNING VEHICLES.
  7. TCP STATIONS TO BE ILLUMINATED WITH OVERHEAD LIGHTING IN CASE OF WORKING IN DARKNESS.
  8. WORKING HOURS TO COMPLY WITH CITY OF CHILLIWACK'S REQUIREMENTS.
  9. REFER TO DRAWING TMP-204 "CREW OFF SITE" FOR TRAFFIC MANAGEMENT OUTSIDE OF WORKING HOURS.

DATE: 2018-05-18, 16:14 FILE: \\p010211-40856-00-CHILLIWACK - 2018 - Trans DB\_Combos\10.0 DRAWINGS\10.3 Engineering\10.3.2 Sheet\Traffic Management\Segment\B40856-00-TMP-302.dwg

Rev	Date	Description	Drawn	Design	App'd
A	2018-05-26	ISSUED FOR APPROVAL	AH	TB	MTE

THIS DRAWING AND DESIGN IS THE PROPERTY OF McELHANNY ENGINEERING SERVICES LTD. (McELHANNY) AND SHALL NOT BE USED, REUSED OR REPRODUCED WITHOUT THE CONSENT OF McELHANNY. McELHANNY WILL NOT BE HELD RESPONSIBLE FOR THE IMPROPER OR UNAUTHORIZED USE OF THIS DRAWING AND DESIGN.

THIS DRAWING AND DESIGN HAS BEEN PREPARED FOR THE CLIENT IDENTIFIED, TO MEET THE STANDARDS AND REQUIREMENTS OF THE APPLICABLE PUBLIC AGENCIES AT THE TIME OF PREPARATION. McELHANNY, ITS EMPLOYEES, SUBCONSULTANTS AND AGENTS WILL NOT BE LIABLE FOR ANY LOSSES OR OTHER CONSEQUENCES RESULTING FROM THE USE OR RELIANCE UPON, OR ANY CHANGES MADE TO, THIS DRAWING, BY ANY THIRD PARTY, INCLUDING CONTRACTORS, SUPPLIERS, CONSULTANTS AND STAKEHOLDERS, OR THEIR EMPLOYEES OR AGENTS, WITHOUT McELHANNY'S PRIOR WRITTEN CONSENT. INFORMATION ON EXISTING UNDERGROUND FACILITIES MAY NOT BE COMPLETE OR ACCURATE. McELHANNY, ITS EMPLOYEES AND DIRECTORS ARE NOT RESPONSIBLE NOR LIABLE FOR THE LOCATION OF ANY UNDERGROUND CONDUITS, PIPES, CABLES OR OTHER FACILITIES WHETHER SHOWN OR OMITTED FROM THIS PLAN. PRIOR TO CONSTRUCTION CONTRACTOR SHALL EXPOSE LOCATIONS OF ALL EXISTING FACILITIES BY HAND DIGGING OR HYDRO/VAC AND ADVISE THE ENGINEER OF POTENTIAL CONFLICTS.

0 1:1000 50

CLIENT:

**McElhanny**  
McElhanny Engineering Services Ltd.

Suite 2300  
13450-102 Ave.  
Surrey BC  
Canada V3T 5X3  
Tel 604 596 0391

CITY OF CHILLIWACK  
8550 YOUNG ROAD, CHILLIWACK, BC V2P 8A4

2016 CHILLIWACK COMBO  
SEGMENT 8 CULTUS LAKE ROAD ROUNDABOUT  
TMP - STAGE 3D CONSTRUCTION - CREW OFF SITE  
CHILLIWACK, BC

Drawing No.  
**TMP-304**

Project Number  
2111-40085-00

Rev.  
A

DESTROY ALL PRINTS BEARING PREVIOUS REVISION