


Traffic Control Plan - BIA Car Show - June 25, 2017

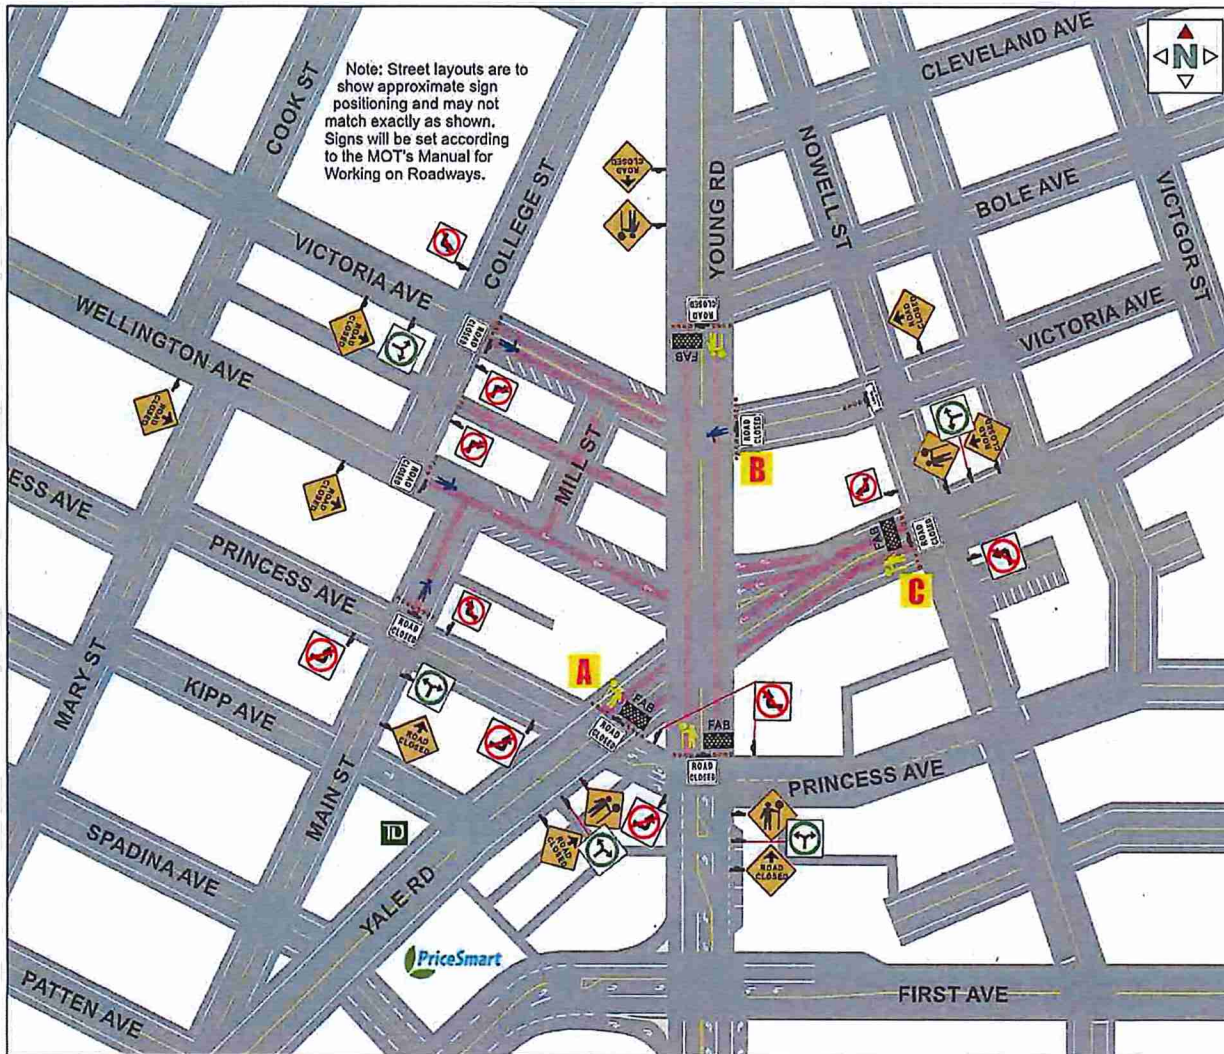

INVENTORY	
G-001-1	X 4
G-030-4A	X 9
R-012	X 8
R-012T	X 1
R-018	X 5
R-015R	X 6
R-015L	X 6
Buffer Vehicle & FAB	X 4
Sign Boards	X 39



TRAFFIC CONTROL PLAN

DATE OF LAST REVISION

2017-04-26 *2018-06-24*

Contractor Name:	TCP #	Date:
BIA Car Show	TCP 1	June 25th, 2017 6am - 5pm
Job Description:	Car Show	
Traffic Supervisor Contact:	Phone:	Email:
Angelia Fox	604-858-7730	Angelia@StreetwiseTraffic.ca
Traffic Plan Contact:	Phone:	Email:
Tehjay Fox	604-799-6750	Tehjay@StreetwiseTraffic.ca

LEGEND			
	TRAFFIC CONTROL PERSONNEL		VOLUNTEER
	SIGN STAND (TRIPOD)		TRAFFIC BARREL
	SIGN STAND (WINDMASTER)		TUBULAR MARKER - TYPE D
	SIGN FLAGS		TRAFFIC CONTROL VEHICLE
	CLASS 1 BARRICADE		FLASHING ARROW BOARD (FAB)
	WORKZONE		

- A** Participant Vehicle Entrance 7:00am - 9:30am
- B** Vendor Vehicle Entrance 8:00am - 9:00am
- C** *POSSIBLE* Participant Vehicle Entrance 7:00am - 8:00am


- GENERAL NOTES**
- All traffic control shall conform to the TCM and the latest catalogue for Standard Traffic Signs
 - Signs shown are representations of signs only and the MOT's Construction Sign Catalogue should be used for detailed sign design
 - Dimensions shown are in meters and are the minimums except as otherwise indicated
 - All permanent signage that will conflict with this site will be covered or removed while the works are in effect
 - Active Work Zones and Hazards shall be delineated to protect workers and the travelling public
 - Maximum distance between cones/delineator/barrel should be 10m
 - Tubular markers and signs will be double based and well secured during windy conditions
 - Distances may be adjusted due to urban block length

Fortins Home Hardware Fortins Supply

Village Classic

CAR SHOW

downtown chilliwack

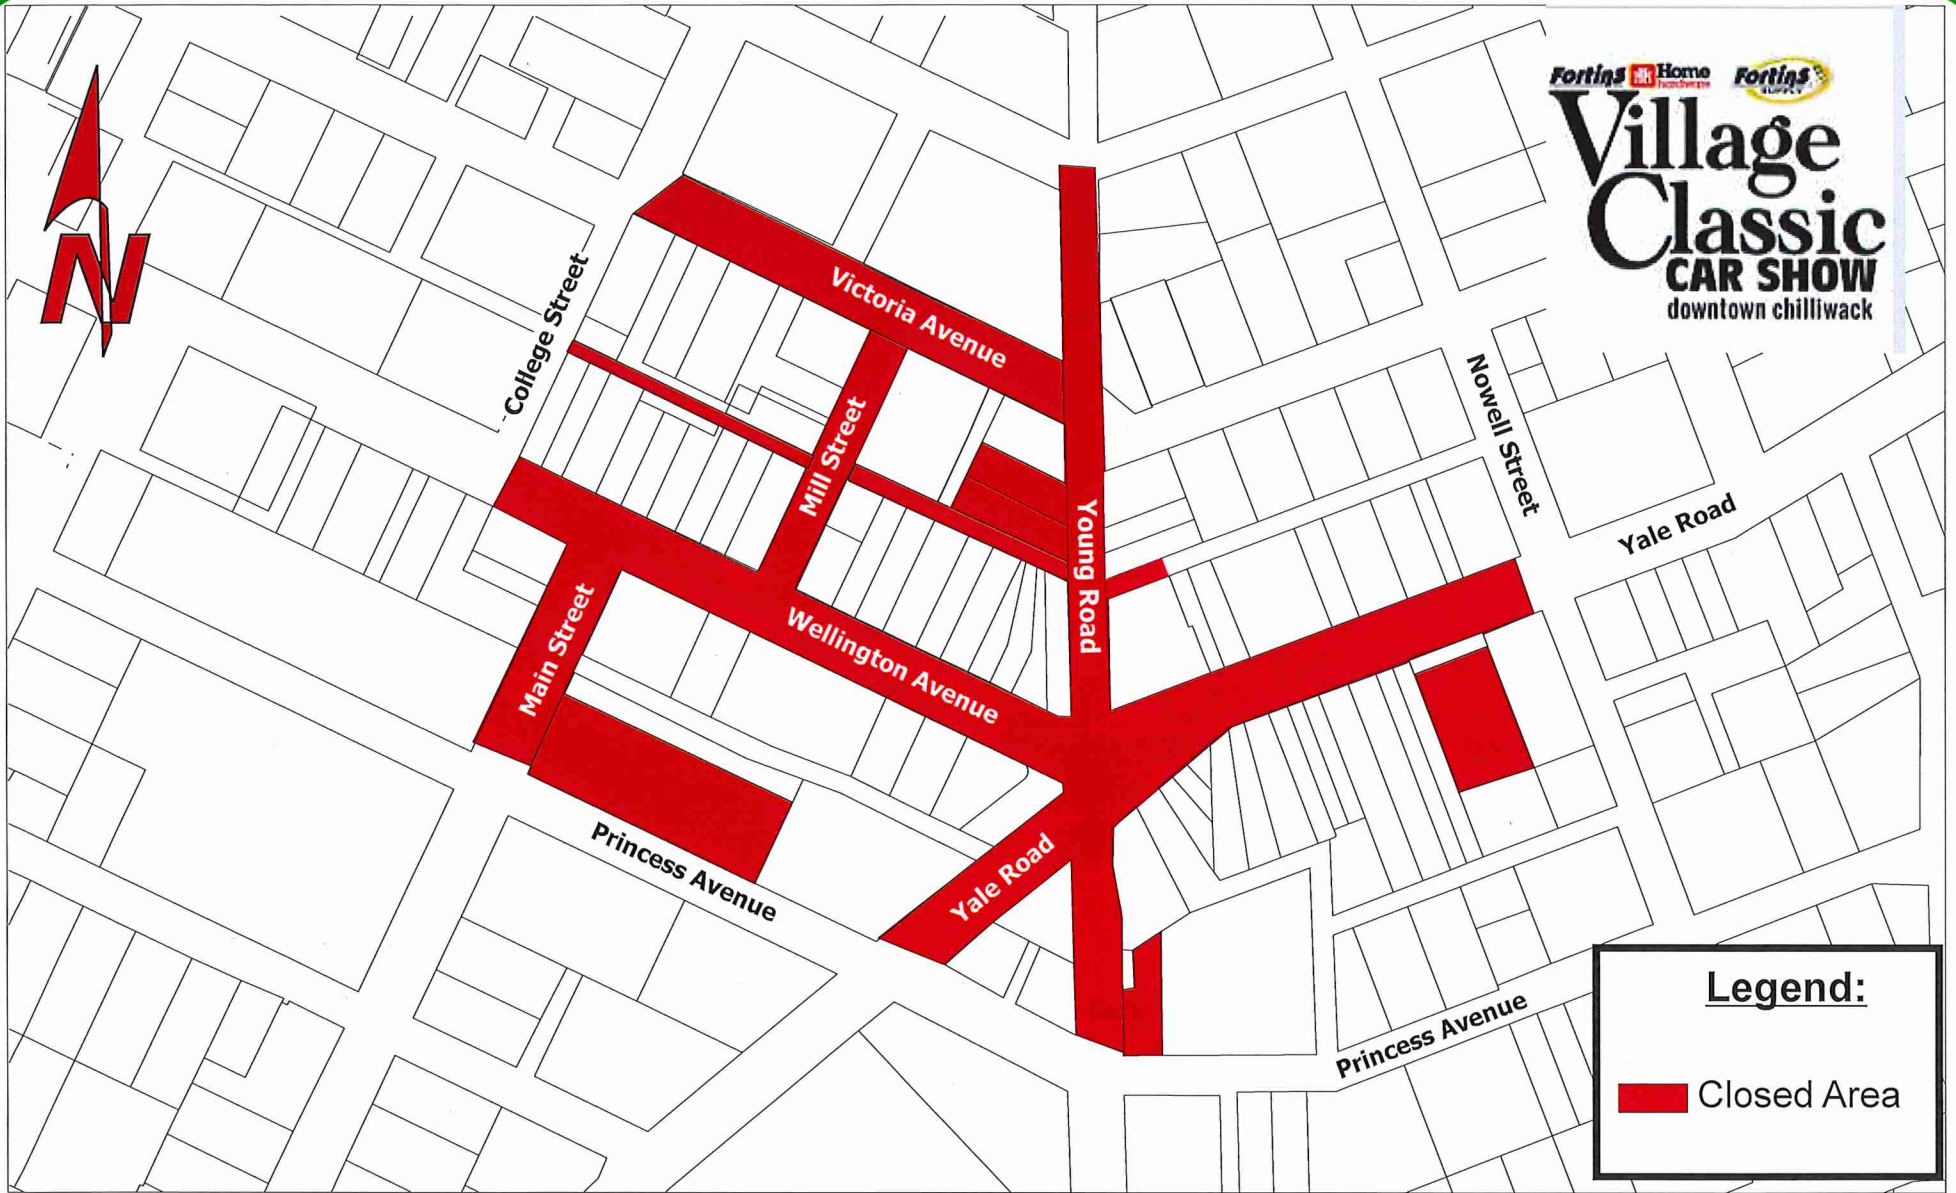

Legend:

 Closed Area

Sunday June 24, 2018
6:00am-5:00pm



CITY OF CHILLIWACK
www.chilliwack.com