


|   |   |   |
|---|---|---|
| <p><b>LEGEND</b></p> <ul style="list-style-type: none"> <li> Direction of Travel</li> <li> Sign</li> <li> North Arrow</li> <li> Tubular marker</li> <li> Certified TCP</li> <li> HLWD</li> </ul> | <p>Figure # 7.8 in the TCMWR 2015 Edition<br/>Single Lane Alternating</p> <p>This Traffic Control Plan is designed to accommodate patch work on Kent Rd. There is only one trench line on Yale Rd to be re paved.</p> <p>Work to commence Wednesday, Aug. 8th, 2018 and is expected to be completed in one day, however permit will be requested for a week</p> <p>Work hours shall be from 7:00 am - 5:00 pm</p> <p>All signs and traffic devises shall be placed in compliance with WCB and the TCMWR</p> | <div style="text-align: center;">  </div> <hr/> <div style="text-align: center;">  </div> <p>Drawing NTS      Drawing No. LP-Yale Rd - 01</p> |
|---|---|---|

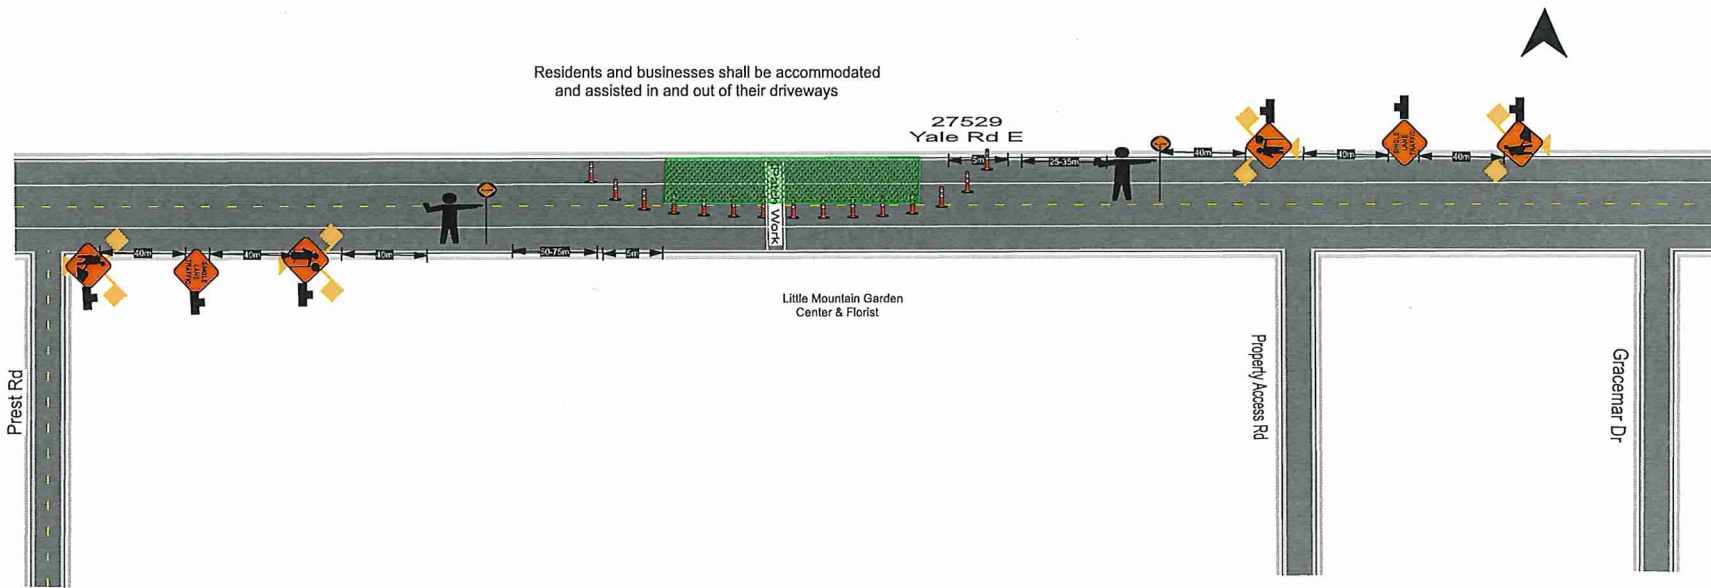

| LEGEND |                     |
|--------|---------------------|
|        | Direction of Travel |
|        | Sign                |
|        | North Arrow         |
|        | Tubular marker      |
|        | Certified TCP       |
|        | HLWD                |

Figure # 7.8 in the TCMWR 2015 Edition  
Single Lane Alternating

This Traffic Control Plan is designed to accommodate patch work on Kent Rd. There is only one trench line on Yale Rd to be re paved.

Work to commence Wednesday, Aug. 8th, 2018 and is expected to be completed in one day, however permit will be requested for a week

Work hours shall be from 7:00 am - 5:00 pm

All signs and traffic devises shall be placed in compliance with WCB and the TCMWR





Drawing NTS      Drawing No. LP-Yale Rd - 02