

LEGEND	
	Direction of Travel
	Sign
	North Arrow
	Barricade
	Certified TCP
	HLWD

This Traffic Control Plan is designed to accommodate the installation of 2 asphalt speed bumps within the closed section of the parking lot as shown in this diagram. Certified TCP's to be stationed at each end of the parking lot to assist motorists and Pedestrians around the work area.

Work to commence Wednesday, Aug. 9th, 2018 and is expected to be completed in one day, however permit will be requested for a week

Work hours shall be from 7:00 am - 5:00 pm

All signs and traffic devises shall be placed in compliance with the TCMWR and as to secure the parking lot from any potential hazards to the public




---







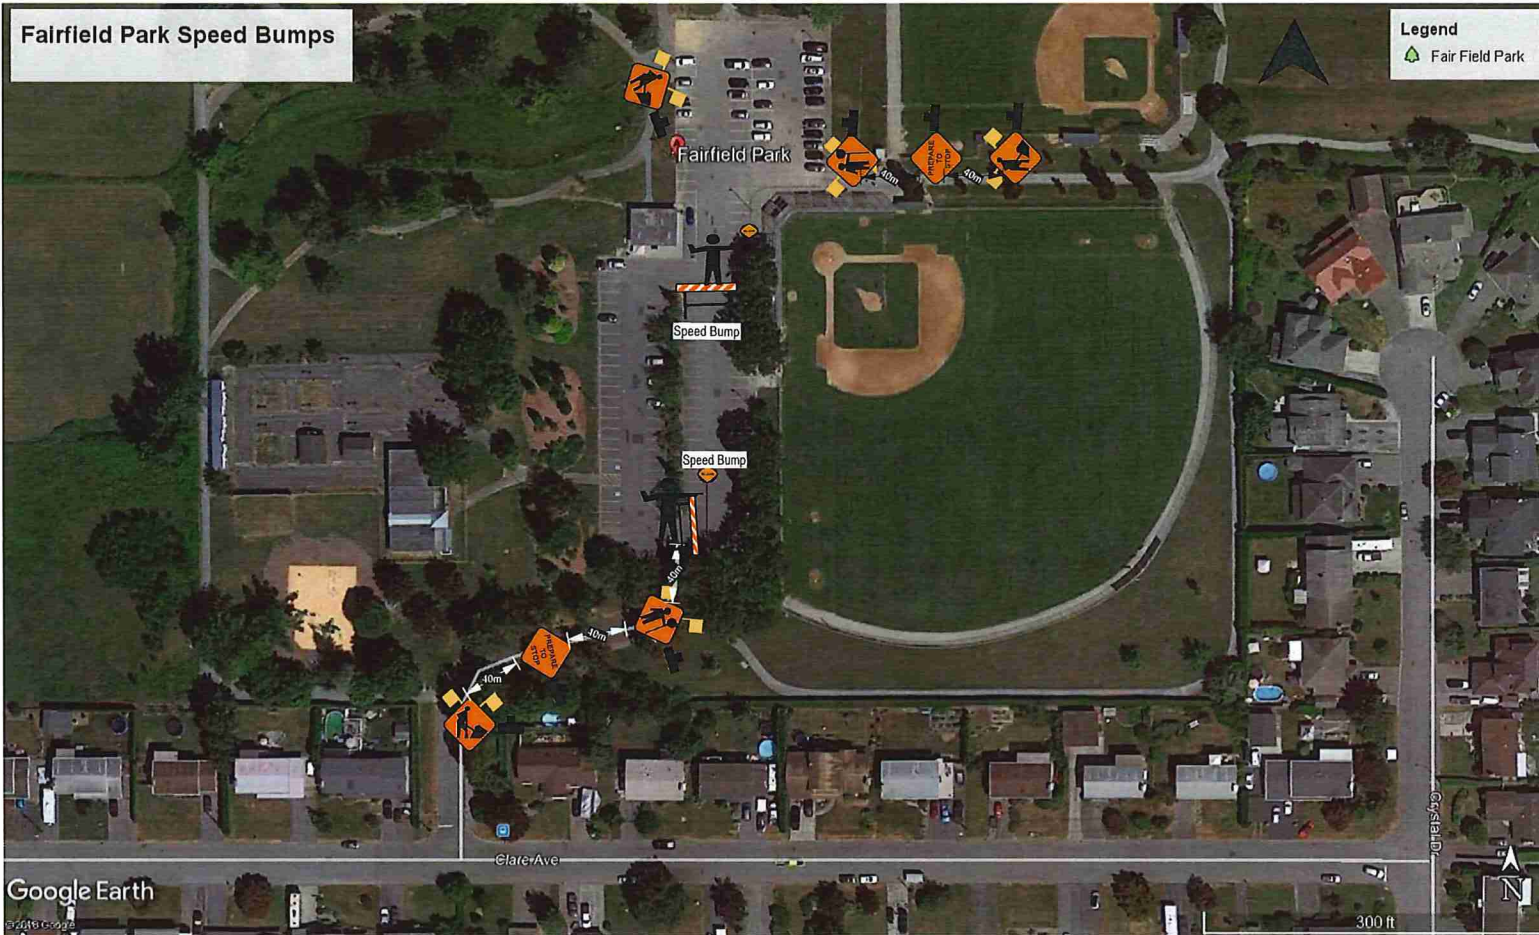

Drawing NTS      Drawing No. LP-Fairfield Park - 01





Google Earth

LEGEND	
	Direction of Travel
	Sign
	North Arrow
	Barricade
	Certified TCP
	HLWD

This Traffic Control Plan is designed to accommodate the installation of 2 asphalt speed bumps within the closed section of the parking lot as shown in this diagram. Certified TCP's to be stationed at each end of the parking lot to assist motorists and Pedestrians around the work area.

Work to commence Wednesday, Aug. 9th, 2018 and is expected to be completed in one day, however permit will be requested for a week

Work hours shall be from 7:00 am - 5:00 pm

All signs and traffic devises shall be placed in compliance with the TCMWR and as to secure the parking lot from any potential hazards to the public



RIGHT ON FLAGGING  
EST. 2016


---







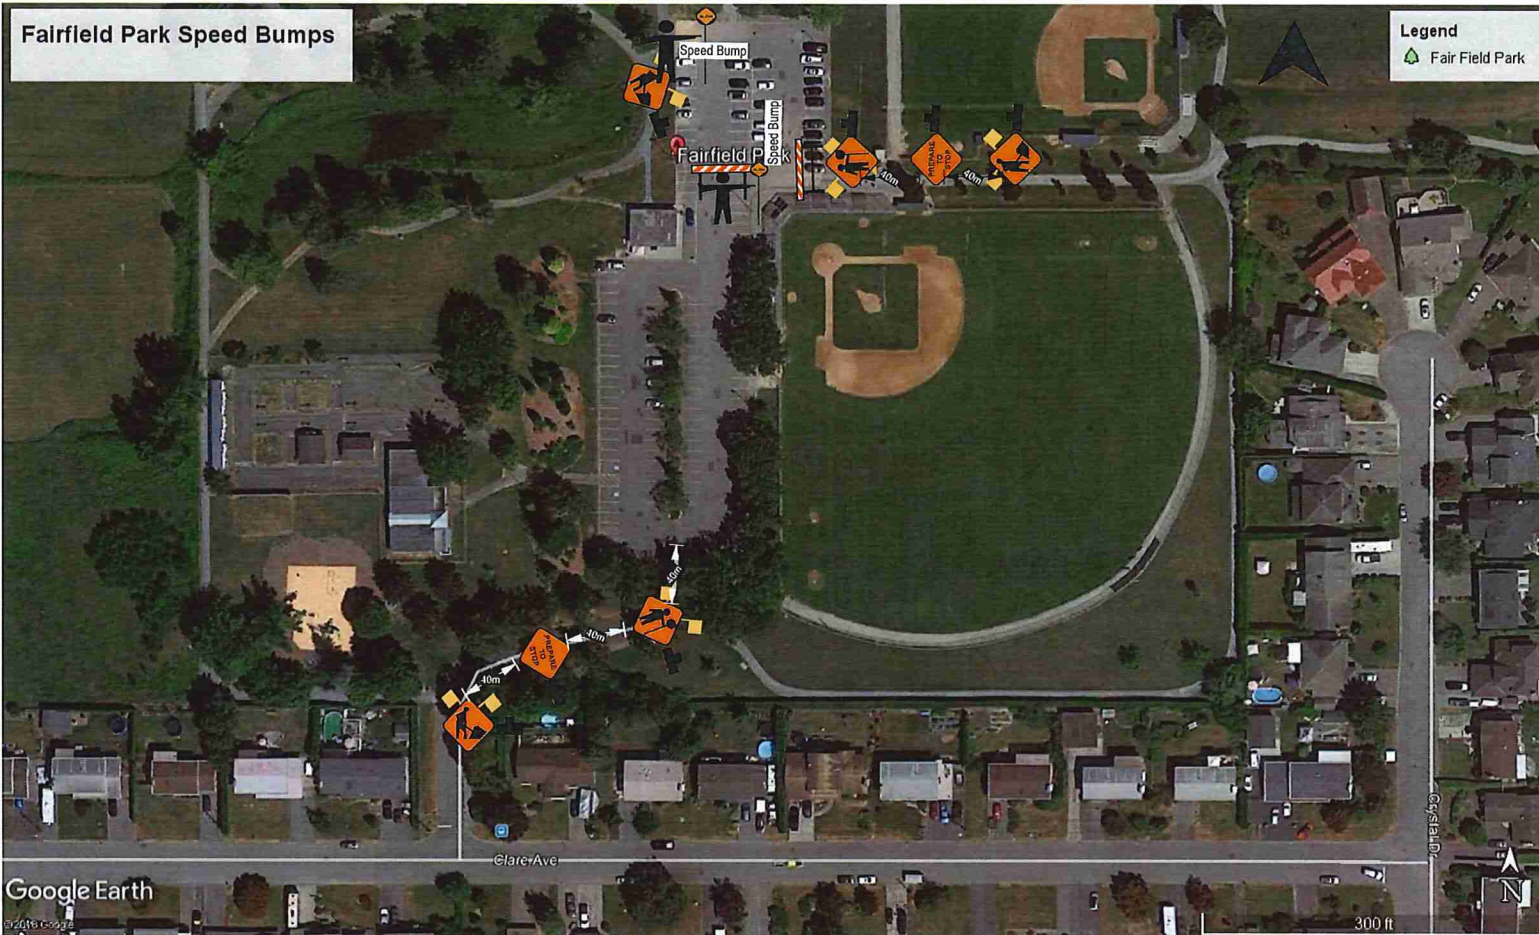

LOEWEN PAVING

Drawing NTS      Drawing No. LP-Fairfield Park - 02





LEGEND	
	Direction of Travel
	Sign
	North Arrow
	Barricade
	Certified TCP
	HLWD

This Traffic Control Plan is designed to accommodate the installation of 2 asphalt speed bumps within the closed section of the parking lot as shown in this diagram. Certified TCP's to be stationed at each end of the parking lot to assist motorists and Pedestrians around the work area.

Work to commence Wednesday, Aug. 9th, 2018 and is expected to be completed in one day, however permit will be requested for a week

Work hours shall be from 7:00 am - 5:00 pm

All signs and traffic devises shall be placed in compliance with the TCMWR and as to secure the parking lot from any potential hazards to the public




Drawing NTS      Drawing No. LP-Fairfield Park - 03