


ADD A MERGE SIGN WHERE APPROPRIATE ON SIDE FOR SOUTHBOUND TRAFFIC COMING ONTO EVANS FROM LUCKAKUCK WAY

OK  
RJ

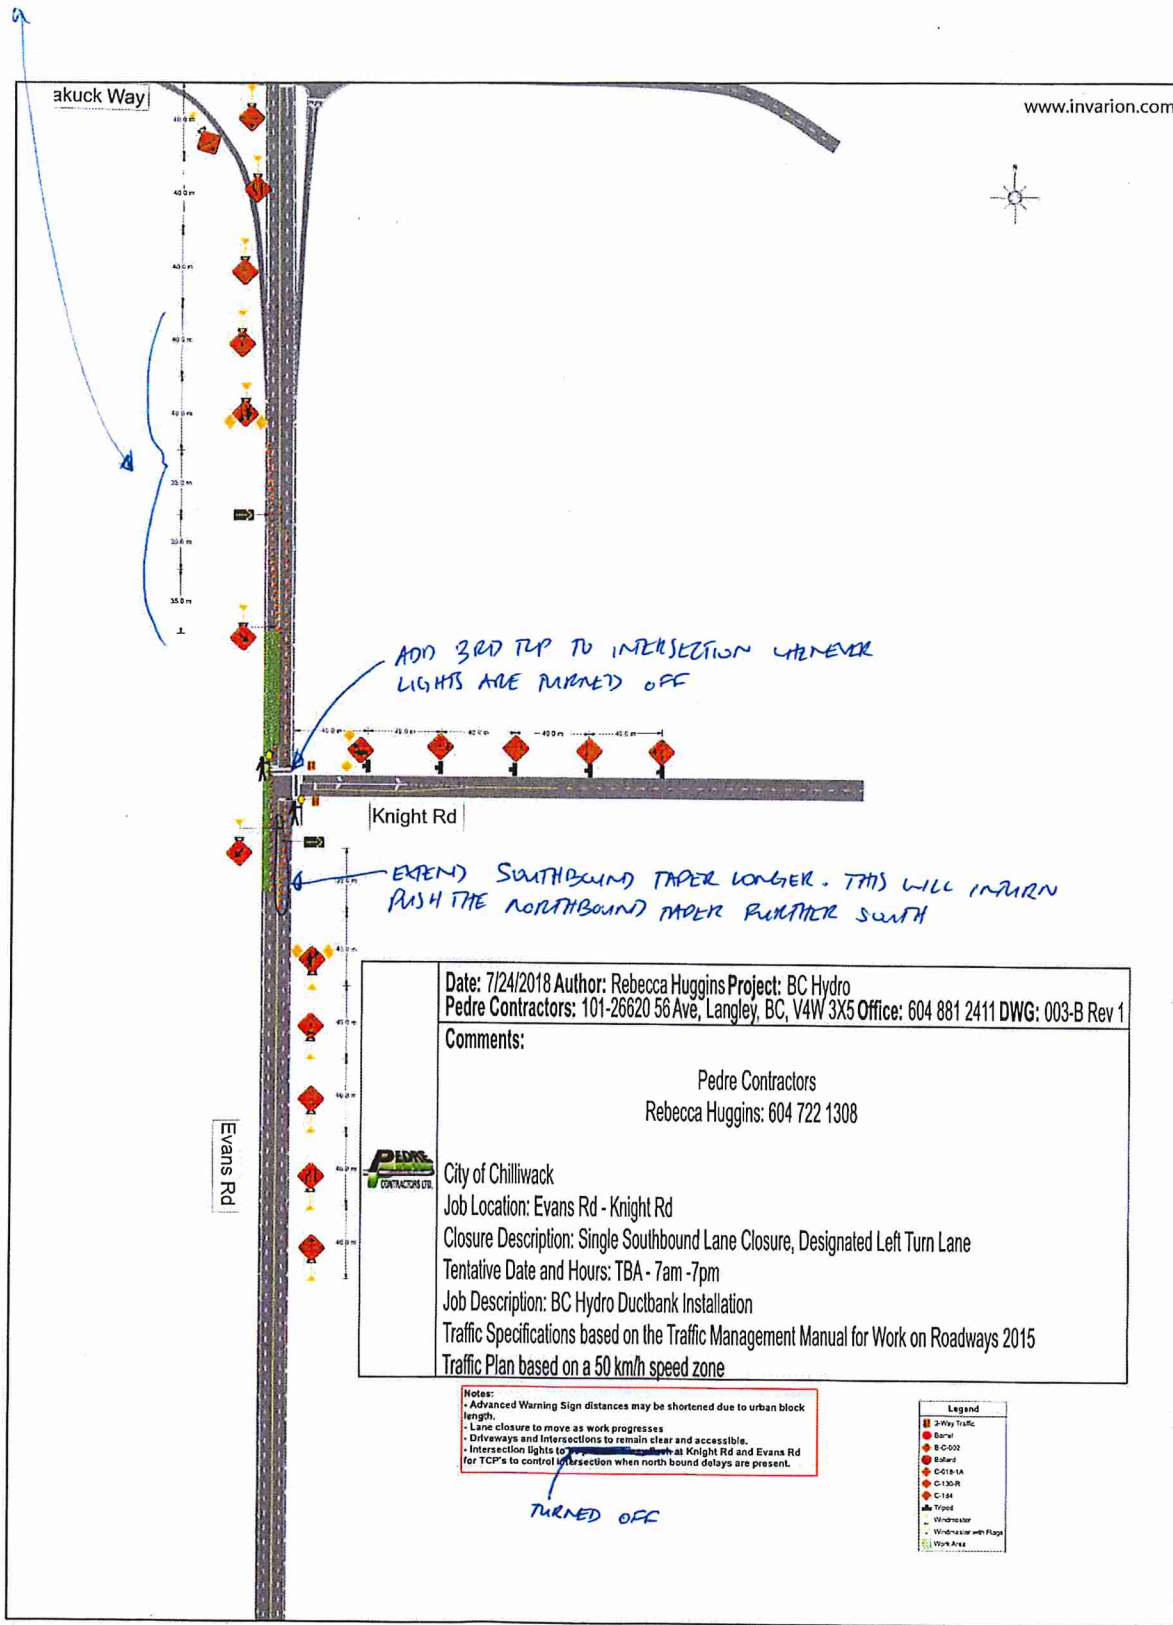

Notice 0601