


Legend	
	C-001-1
	C-018-1A
	C-029
	Delineator
	Distance Marker
	Escape Route
	Sign
	Traffic Control Person
	Work Area



**TRAFFIC PRO  
SERVICES**  
604-202-4463

Date: 11/22/2018 Author: K. Desmond Plan #: ROF-007-1122  
Comments:  
Modified version of layout 7.8 with 3 TCPS for paving/curb/utility work.  
Hours of work: 7:00 am - 5:00 pm, from Nov. 27/18 - Jan. 27/19.  
Contractor: Element Excavating  
Contact Person: Anton Breweg - 604 791-0393  
Traffic Plan Coordinator: Karesse Desmond - 778 773-0435



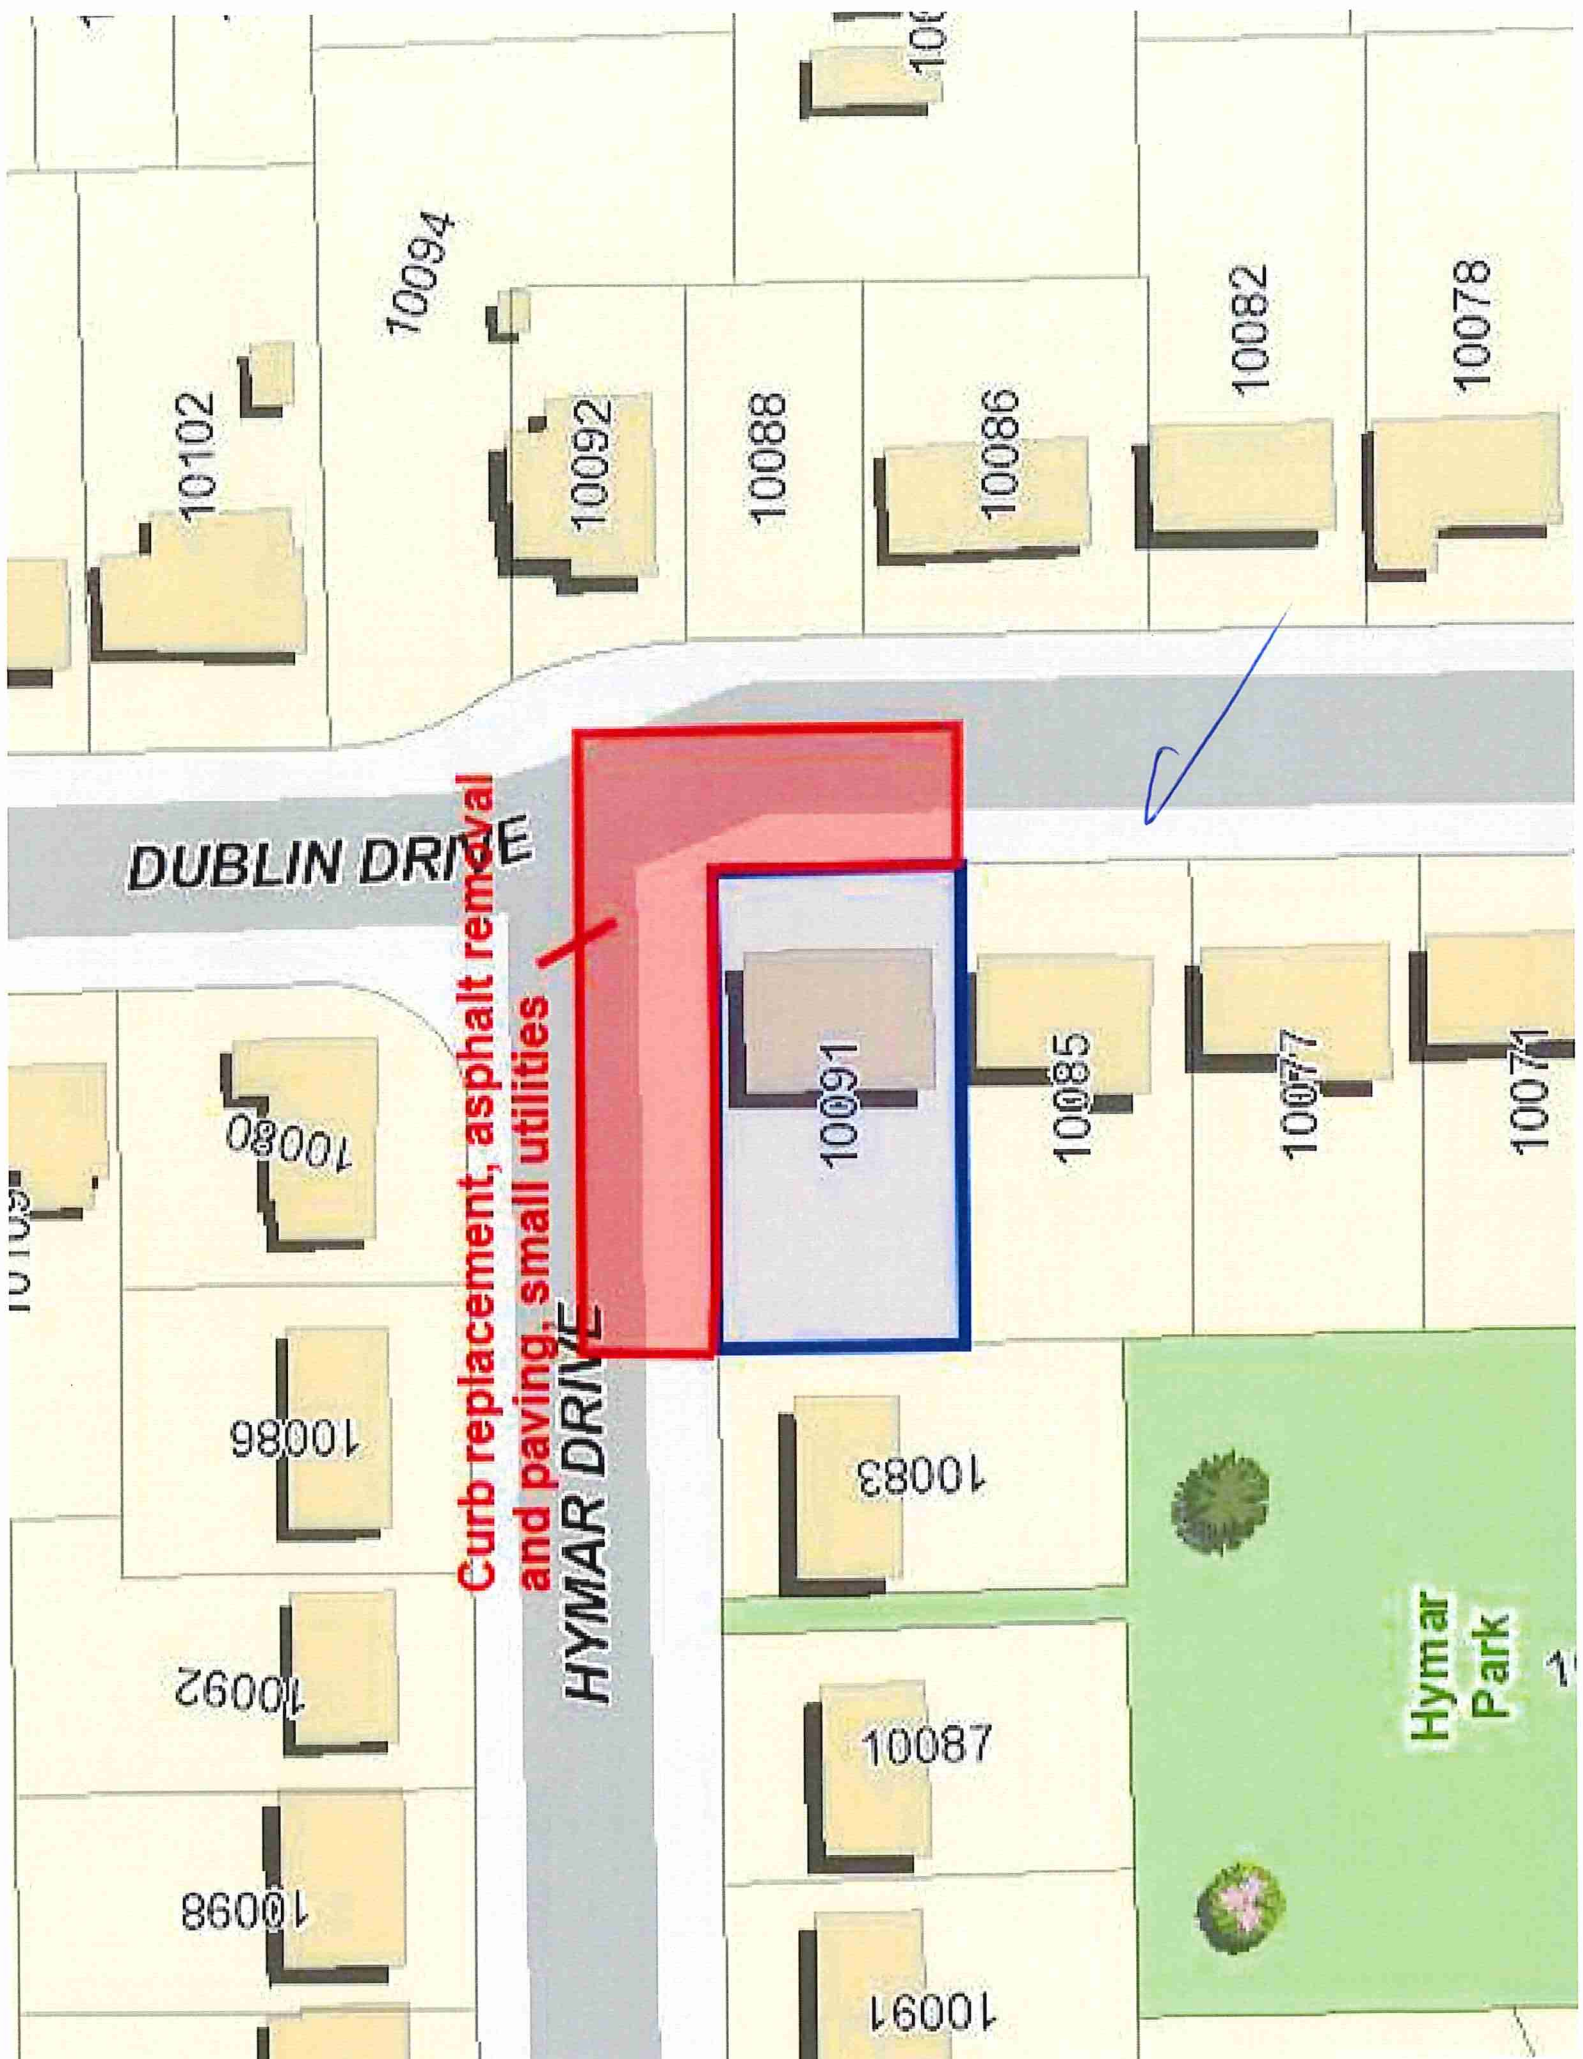

DUBLIN DRIVE

Curb replacement, asphalt removal  
and paving, small utilities

HYMAR DRIVE

10091

10085

10077

10071

10083

10087

10091

10086

10092

10098

10102

10094

10092

10088

10086

10082

10078

Hymar  
Park