




CANADIAN UTILITY CONSTRUCTION  
 FORTIS BC GAS INSTALLATION  
 9742 SIDNEY STREET, CHILLIWACK  
 JOB# 31034806

www.invarion.com



DECEMBER 2018  
 HOURS OF OPERATION 7:00AM - 5:00PM  
 WORK WILL TAKE ONE DAY TO COMPLETE

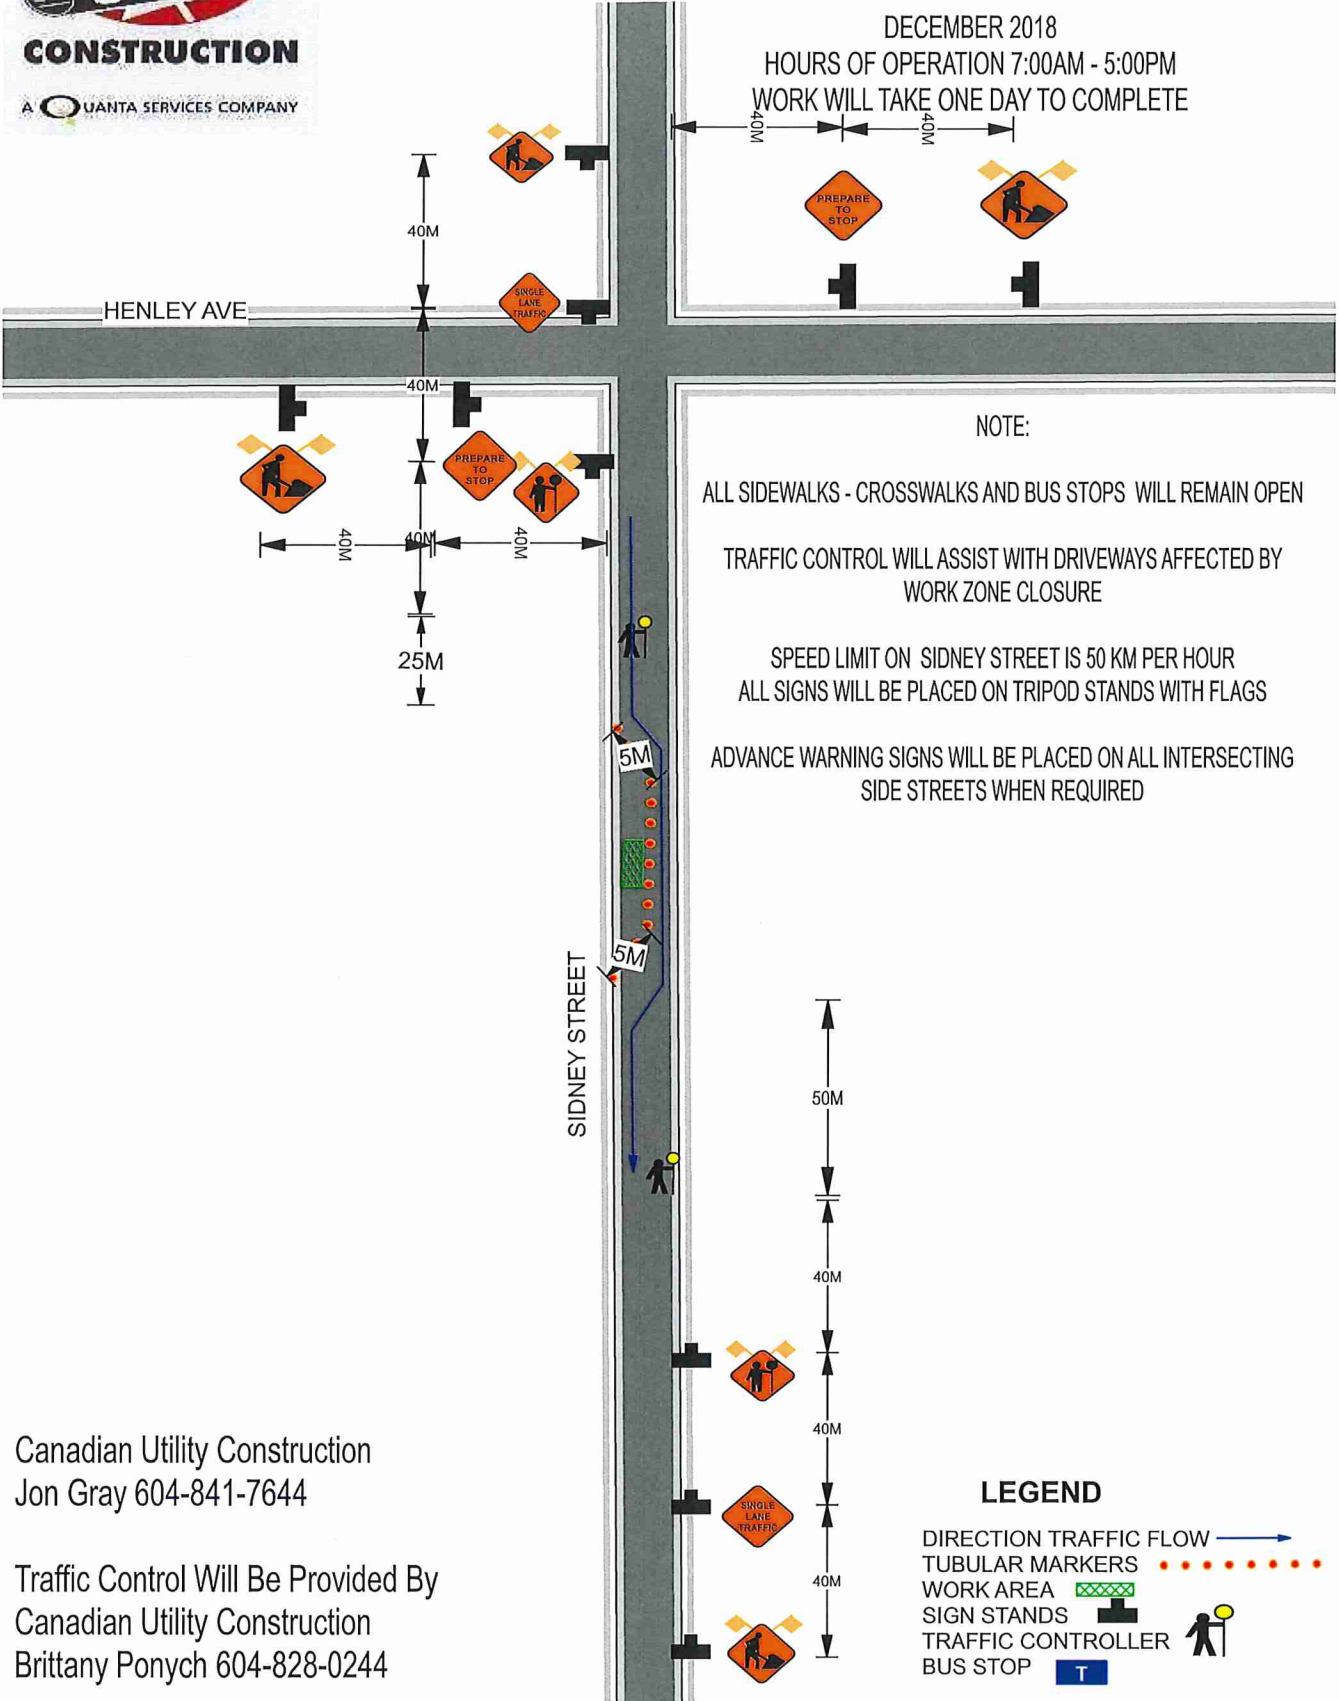

**NOTE:**

ALL SIDEWALKS - CROSSWALKS AND BUS STOPS WILL REMAIN OPEN

TRAFFIC CONTROL WILL ASSIST WITH DRIVEWAYS AFFECTED BY WORK ZONE CLOSURE

SPEED LIMIT ON SIDNEY STREET IS 50 KM PER HOUR  
 ALL SIGNS WILL BE PLACED ON TRIPOD STANDS WITH FLAGS

ADVANCE WARNING SIGNS WILL BE PLACED ON ALL INTERSECTING SIDE STREETS WHEN REQUIRED

Canadian Utility Construction  
 Jon Gray 604-841-7644

Traffic Control Will Be Provided By  
 Canadian Utility Construction  
 Brittany Ponych 604-828-0244

**LEGEND**

- DIRECTION TRAFFIC FLOW
- TUBULAR MARKERS
- WORK AREA
- SIGN STANDS
- TRAFFIC CONTROLLER
- BUS STOP