


4110307824

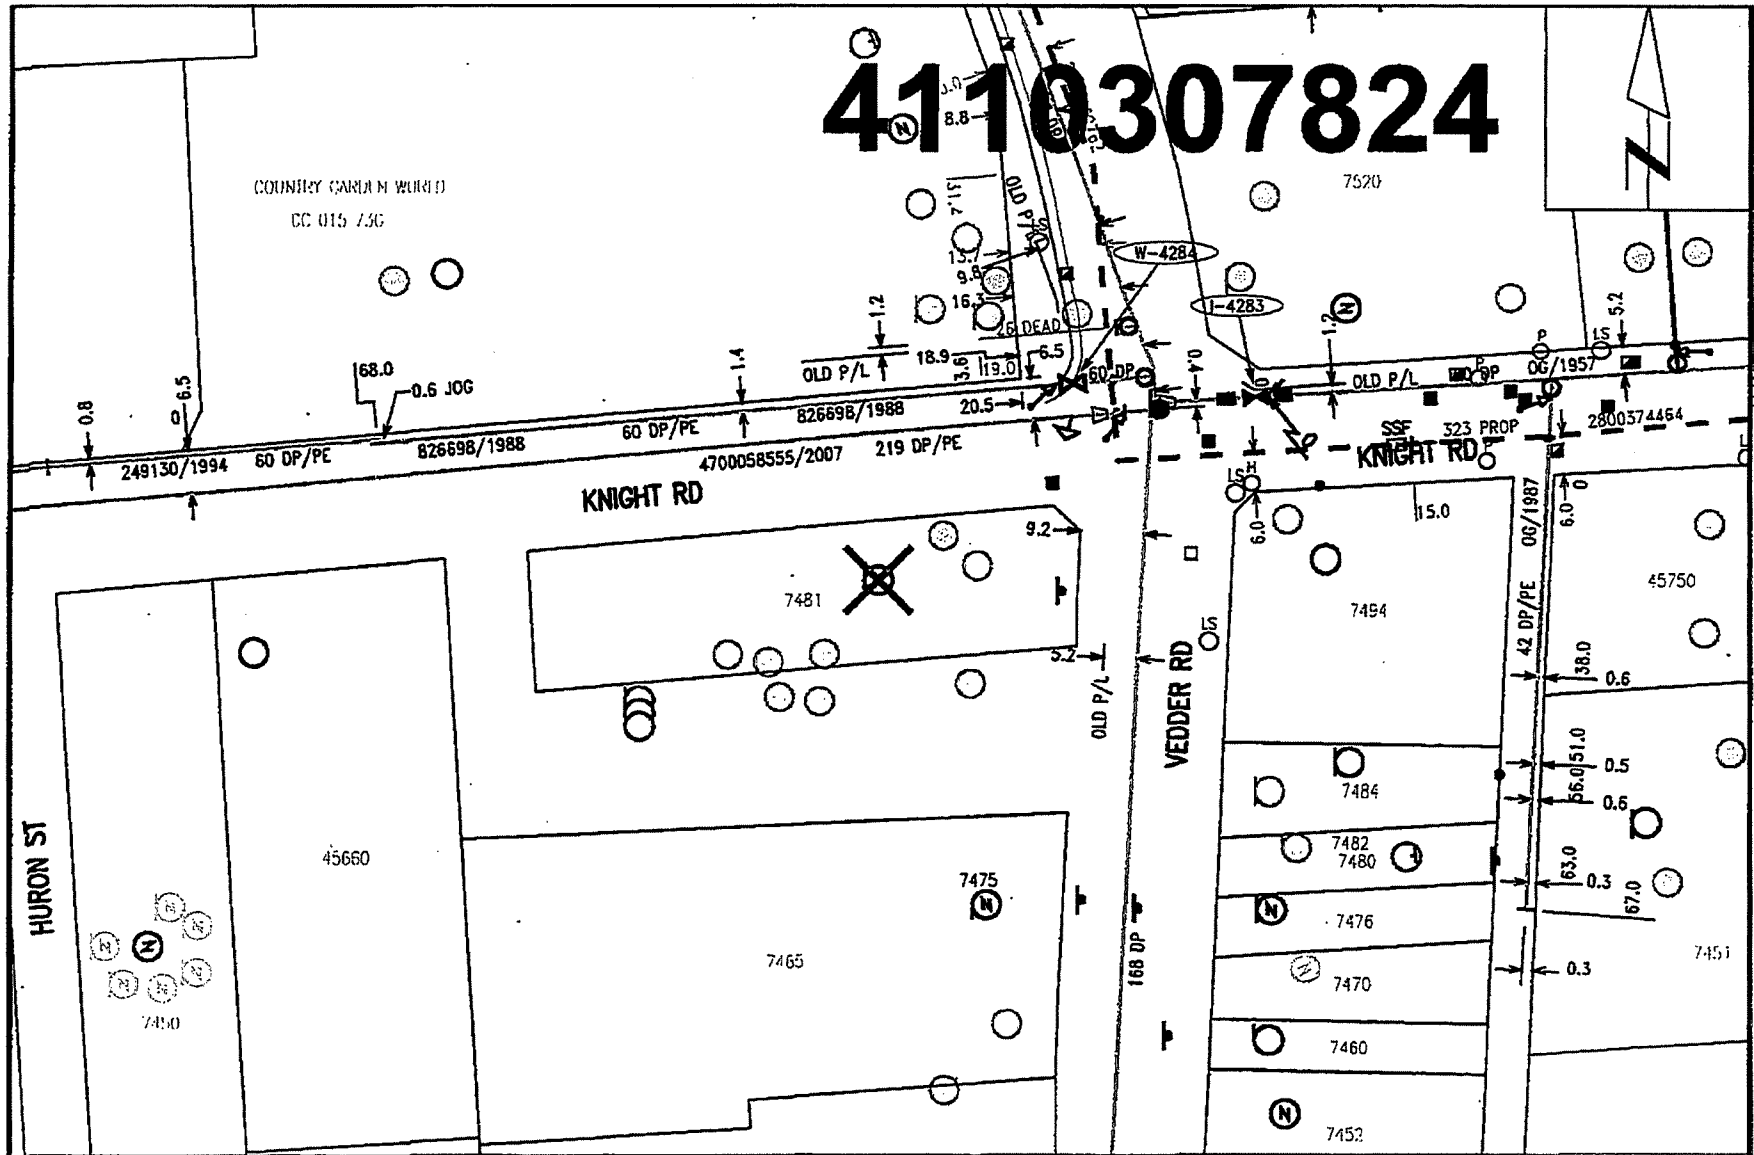


Nearest Intersection: Knight Rd and Vedder Rd.
Distance from lot to intersection is 43 meters (27 degrees North of East).
View Scale: 1:1000

7481 Vedder Rd, Chilliwack
Order #: 31024567 Prem #: 255790 City Limits: Chilliwack
X: 1295006180.00 Y: 466373398.00 2018/09/24



DECEMBER 2018
 HOURS OF OPERATION 9:00AM - 3:00PM
 WORK WILL TAKE ONE DAY TO COMPLETE

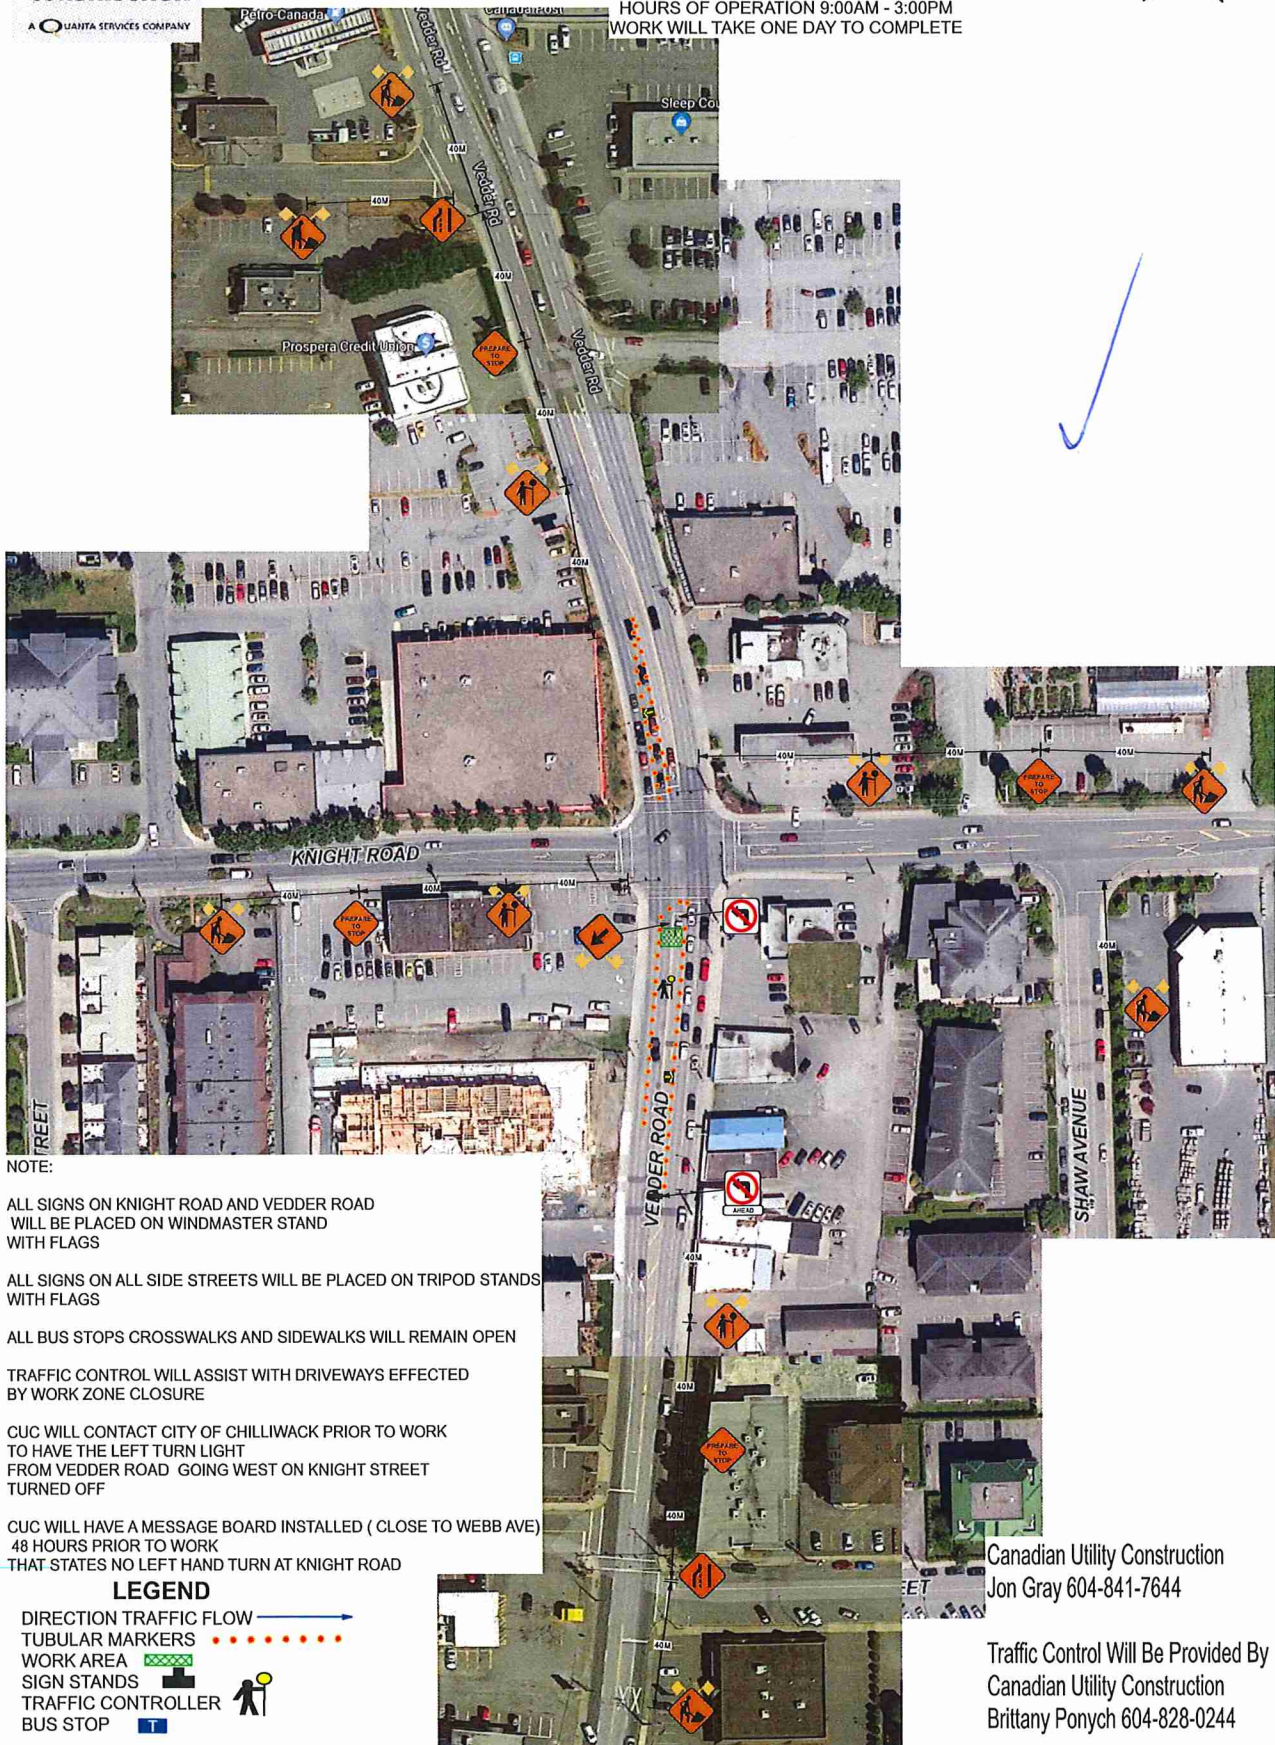

NOTE:

ALL SIGNS ON KNIGHT ROAD AND VEDDER ROAD
 WILL BE PLACED ON WINDMASTER STAND
 WITH FLAGS

ALL SIGNS ON ALL SIDE STREETS WILL BE PLACED ON TRIPOD STANDS
 WITH FLAGS

ALL BUS STOPS CROSSWALKS AND SIDEWALKS WILL REMAIN OPEN

TRAFFIC CONTROL WILL ASSIST WITH DRIVEWAYS EFFECTED
 BY WORK ZONE CLOSURE

CUC WILL CONTACT CITY OF CHILLIWACK PRIOR TO WORK
 TO HAVE THE LEFT TURN LIGHT
 FROM VEDDER ROAD GOING WEST ON KNIGHT STREET
 TURNED OFF

CUC WILL HAVE A MESSAGE BOARD INSTALLED (CLOSE TO WEBB AVE)
 48 HOURS PRIOR TO WORK
 THAT STATES NO LEFT HAND TURN AT KNIGHT ROAD

LEGEND

- DIRECTION TRAFFIC FLOW 
- TUBULAR MARKERS 
- WORK AREA 
- SIGN STANDS 
- TRAFFIC CONTROLLER 
- BUS STOP 

Canadian Utility Construction
 Jon Gray 604-841-7644

Traffic Control Will Be Provided By
 Canadian Utility Construction
 Brittany Ponych 604-828-0244