

**LEGEND**


0+000 0+050  
↑ 2019 BENKELMAN BEAM TESTING APPROXIMATE STATIONS  
● 2019 ASPHALT CORES APPROXIMATE LOCATIONS  
C19-01

BASE IMAGE OBTAINED FROM CITY OF CHILLIWACK WEBMAP



Rev.	Description	Date	Client	Title
			City of Chilliwack	LOCATION PLAN
			Project: Asphalt Rehabilitation & Shoulder Paving	BROADWAY
			Project no. 19-7981	
			Drawn: CD	
			Design: GA	
			Checked: SH	
			Date: January 25, 2019	
			Scale: 1:2500	
			Drawing no. 19-7981-06	

Figure 10.2: Continuously Slow-Moving Work – Two-Lane, Two-Way Roadway

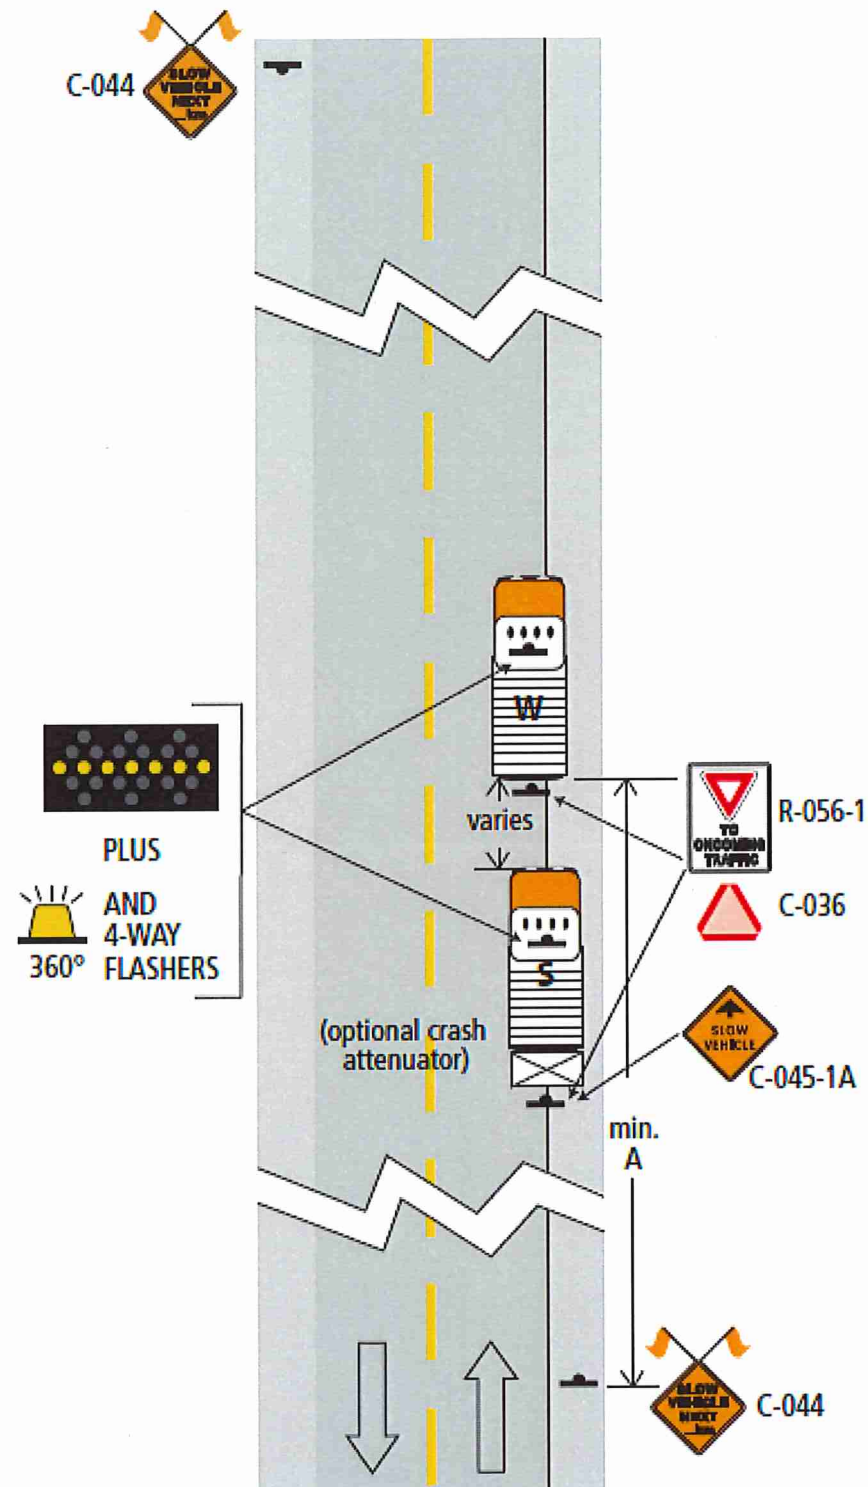

**Figure 7.8: Lane Closure with TCPs – Single Lane Alternating – Short and Long Duration**

