

**LEGEND:**

-  DELINEATORS
-  SIGN C-004 (CREW WORKING AHEAD)
-  SIGN C-030-8 (SINGLE LANE TRAFFIC)
-  SIGN C-001-1 (TRAFFIC CONTROL PERSON AHEAD)
-  AUGER HOLE LOCATION

**SPEED LIMITS:**


YALE ROAD: 60 km/hr  
 GIBSON ROAD: 50 km/hr

**MOTI REFERENCE:**

FIGURE 7.8: LANE CLOSURE WITH TCPs - SINGLE LANE ALTERNATING - SHORT AND LONG DURATION



This drawing is the sole property of GeoWest Engineering Ltd. and cannot be used or duplicated in any way without the expressed written consent of GeoWest.

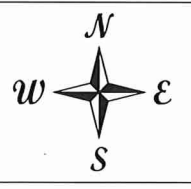


SCOPE OF WORK:	RETRIEVING GROUNDWATER SAMPLES FROM FIVE (5) MONITORING WELLS ON YALE ROAD
LOCATION:	48920 YALE ROAD EAST, CHILLIWACK, BRITISH COLUMBIA
REQUESTED DATES:	FEBRUARY 25 TO MARCH 8, 2019 (MONDAY TO FRIDAY ONLY)
HOURS:	9:00 AM TO 5:00 PM

**NOTES:**

- ALL TRAFFIC CONTROL DEVICES AND SIGNS TO COMPLY WITH THE LATEST MOTI TRAFFIC MANAGEMENT MANUAL FOR WORK ON ROADWAYS.

DRAWN:	TESSA SYKES
DATE:	FEBRUARY 15, 2019
SCALE:	AS SHOWN
FILE NO:	EA19-1036-00
FIGURE NO:	1 of 2

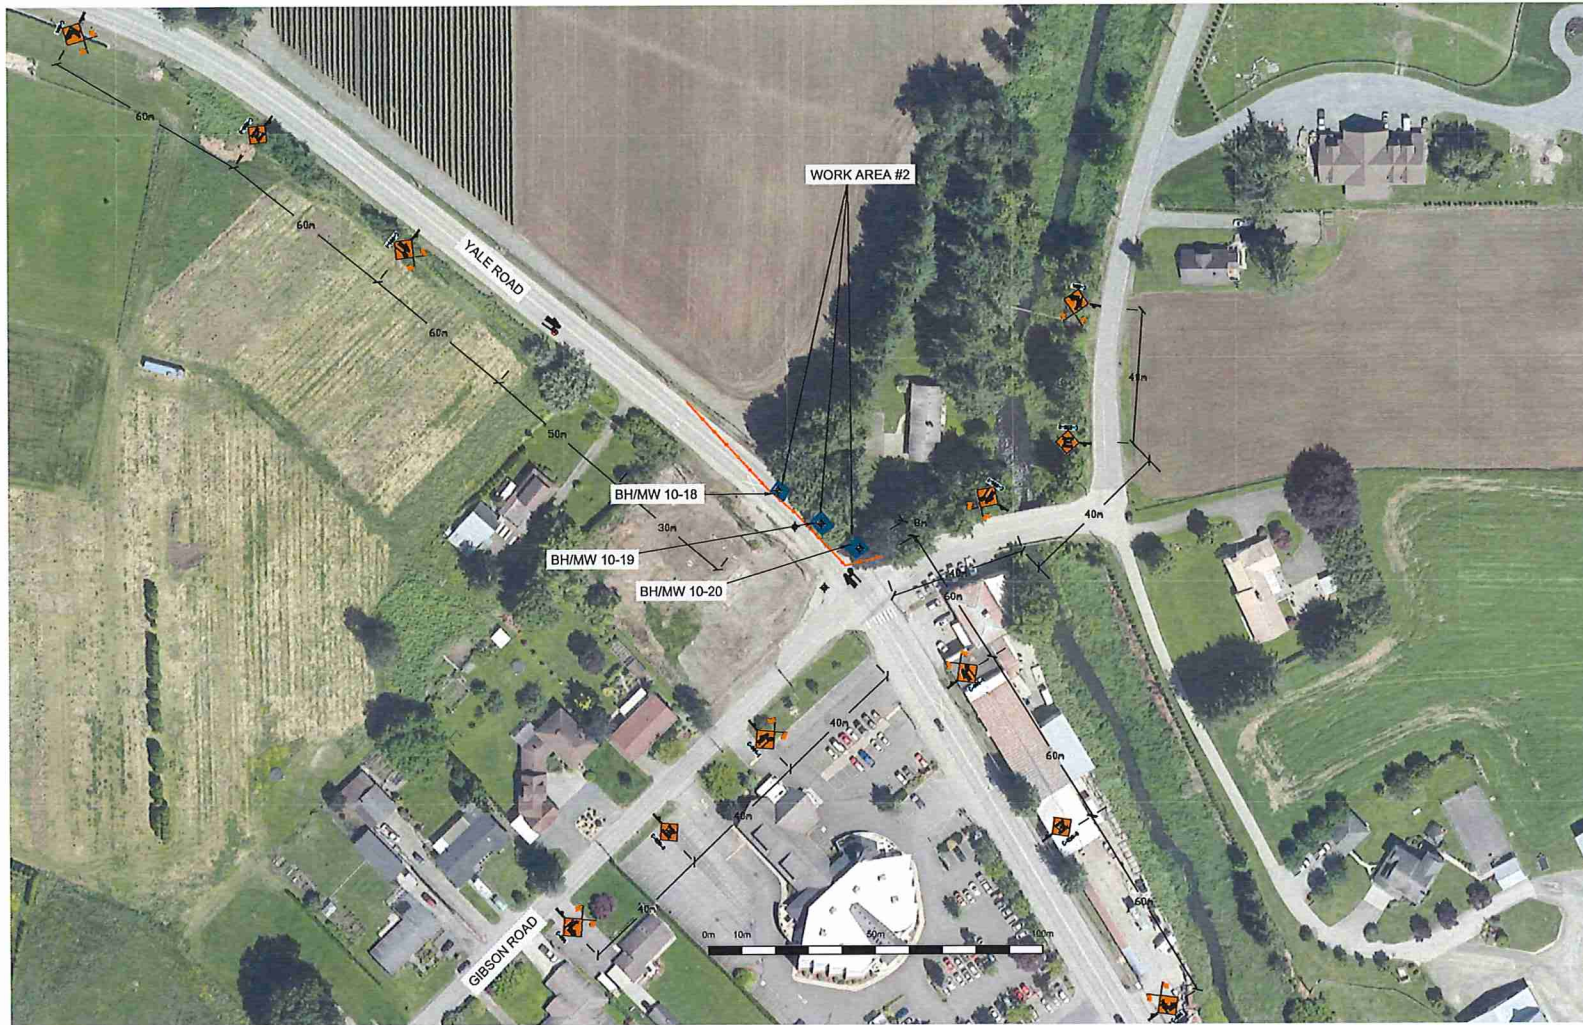

**LEGEND:**


-  DELINEATORS
-  SIGN C-004 (CREW WORKING AHEAD)
-  SIGN C-030-8 (SINGLE LANE TRAFFIC)
-  SIGN C-001-1 (TRAFFIC CONTROL PERSON AHEAD)
-  AUGER HOLE LOCATION

**SPEED LIMITS:**

YALE ROAD: 60 km/hr  
 GIBSON ROAD: 50 km/hr

**MOTI REFERENCE:**

FIGURE 7.8: LANE CLOSURE WITH TCPs - SINGLE LANE ALTERNATING - SHORT AND LONG DURATION

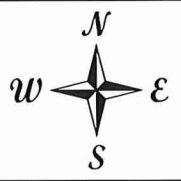

This drawing is the sole property of GeoWest Engineering Ltd. and cannot be used or duplicated in any way without the expressed written consent of GeoWest.

SCOPE OF WORK:	RETRIEVING GROUNDWATER SAMPLES FROM FIVE (5) MONITORING WELLS ON YALE ROAD
LOCATION:	48920 YALE ROAD EAST, CHILLIWACK, BRITISH COLUMBIA
REQUESTED DATES:	FEBRUARY 25 TO MARCH 8, 2019 (MONDAY TO FRIDAY ONLY)
HOURS:	7:00 AM TO 5:00 PM

<b>NOTES:</b>
1. ALL TRAFFIC CONTROL DEVICES AND SIGNS TO COMPLY WITH THE LATEST MOTI TRAFFIC MANAGEMENT MANUAL FOR WORK ON ROADWAYS.

DESIGN:	TESSA SYKES
DATE:	FEBRUARY 15, 2019
SCALE:	AS SHOWN
FILE NO:	EA19-1036-00
FIGURE NO:	2 of 2