



Date: Feb 8, 2019 Author: Marissa Partridge 604-444-3732 Project: PO# 6918.8008mm
Go Traffic Management: 170-8061 Loughheed Hwy, Burnaby, BC V5A 1W9 Office: 604-444-3799 Dwg: 001A


Comments:

EUROVIA
Mike Gray 604-778-8427

City of Chilliwack
Job location: Lickman Rd and Luckakuck Way
Closure description: Shoulder Closure & Centreline Crossover
Job description: Various works on shoulder
Tentative date and hours: March-May 2019 7:00am-5:00pm
Traffic Plan based on a 40/60 km/h speed zone
Traffic specifications based on the Traffic Management Manual for Work on Roadways 2015

Notes:

- 3.5m lane width to be maintained.
- TCP to assist construction vehicles ingress/ egress.
- Closure to flip to Westside of road

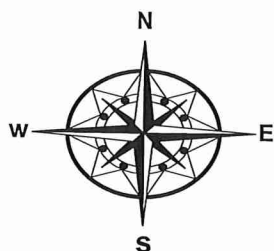

Stage 1 – Clearing, Stripping, 3rd Party Utility Relocations

- a) Coordinate the relocation of the existing BC Hydro pole in the roundabout area, SE quadrant.
- b) Coordinate the shortening of the existing BC Hydro pole guy wire at the SW corner of the intersection of Lickman Road and Industrial Way.
- c) Install temporary signage.
- d) Clear trees and strip road widening.
- e) Demolish existing infrastructure south of bridge.
- f) Provide protection around existing BC Hydro / Telus pole in the SW quadrant of the Lickman Road / Industrial Way intersection.
- g) Provide protection around the existing sanitary lift station in the SE quadrant of the roundabout.
- h) Relocate private infrastructure from land acquired by Heritage Park.

Stage 2 – Construct Roundabout and Drainage – South of Bridge

- a) Install drainage culverts and appropriate ditching along Yale Road.
- b) Commence embankment construction on Lickman Road.
- c) Construct new road alignment on west leg of roundabout (Yale Road).
- d) Place all appropriate subbase gravel after subgrade has been prepared.
- e) Construct new road alignment on east leg of roundabout (Luckakuck Way).
- f) Place all appropriate subbase gravel after subgrade has been prepared.
- g) Install street lighting bases and poles, catchbasins and leads.
- h) Complete base paving.

Legend

- High Visibility Flag Target
- HLWD
- Construction Ahead #C-018-1A
- Prepare To Stop #C-029
- Thank You Resume Speed #C-086-1
- Flagger #C-001-1
- Bollard
- Work Area
- Two Way #C-132
- Flagger
- Arrowboard (Cautionary)
- Arrow #C-053

30m
Lane Shift
Taper

Lickman Rd

Luckakuck Way

200m
Work Zone

Limit of Construction

30m
Lane Shift
Taper

40m

40m

40m

40m

40m

40
km/h

GOTRAFFIC MANAGEMENT


City of Chilliwack
Job location: Lickman Rd and Luckakuck Way
Job description: Shoulder Closure & Centrelane Crossover
Job description: Various works on shoulder for Stage 1 & 2
Tentative date and hours: March-May 2019 7:00am-5:00pm
Traffic Plan based on a 40/60 mph speed zone
Traffic specifications based on the Traffic Management Manual for Work on Roadways 2015

EUROVIA
Mike Gray 604-778-8427

Notes:

- 3.5m lane width to be maintained.
- TCP to assist construction vehicles ingress/ egress.
- Closure to flip to Westside of road
- Dwg to be implemented with Dwg 001A

Date: Feb 8, 2019 Author: Marissa Partridge 604-444-3732 Project: PC# 6918.8009mm
Go Traffic Management: 170-8061 Loughheed Hwy, Burnaby, BC V5A 1W9 Office: 604-444-3799 Dwg: 001B
Comments:

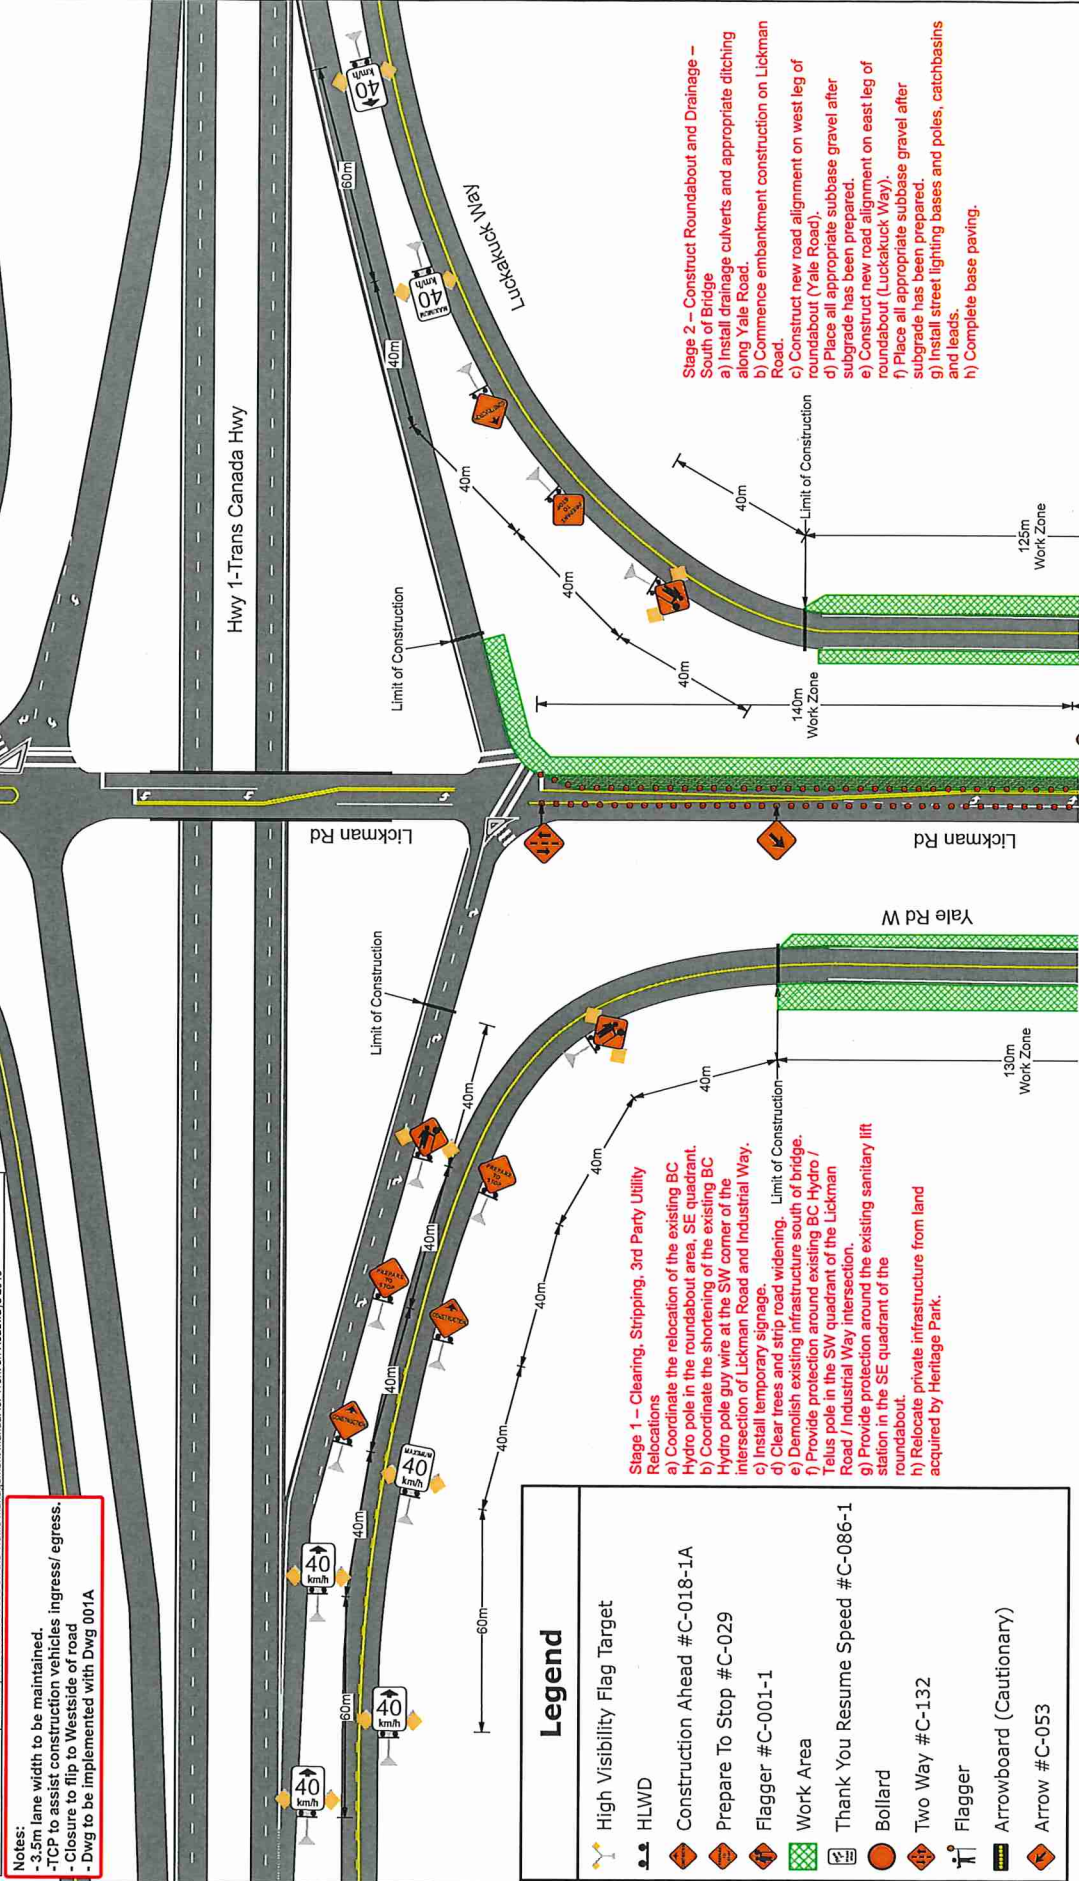

Legend

- High Visibility Flag Target
- HLWD
- Construction Ahead #C-018-1A
- Prepare To Stop #C-029
- Flagger #C-001-1
- Work Area
- Thank You Resume Speed #C-086-1
- Bollard
- Two Way #C-132
- Flagger
- Arrowboard (Cautionary)
- Arrow #C-053

Stage 1 – Clearing, Stripping, 3rd Party Utility Relocations


- a) Coordinate the relocation of the existing BC Hydro pole in the roundabout area, SE quadrant.
- b) Coordinate the shortening of the existing BC Hydro pole guy wire at the SW corner of the intersection of Lickman Road and Industrial Way.
- c) Install temporary signage.
- d) Clear trees and strip road widening.
- e) Demolish existing infrastructure south of bridge.
- f) Provide protection around existing BC Hydro / Telus pole in the SW quadrant of the Lickman Road / Industrial Way intersection.
- g) Provide protection around the existing sanitary lift station in the SE quadrant of the roundabout.
- h) Relocate private infrastructure from land acquired by Heritage Park.

Stage 2 – Construct Roundabout and Drainage – South of Bridge

- a) Install drainage culverts and appropriate ditching along Yale Road.
- b) Commence embankment construction on Lickman Road.
- c) Construct new road alignment on west leg of roundabout (Yale Road).
- d) Place all appropriate subbase gravel after subgrade has been prepared.
- e) Construct new road alignment on east leg of roundabout (Luckakuck Way).
- f) Place all appropriate subbase gravel after subgrade has been prepared.
- g) Install street lighting bases and poles, catchbasins and leads.
- h) Complete base paving.



Notes:
 -3.5m lane width to be maintained.
 -TCP to assist construction vehicles ingress/ egress.

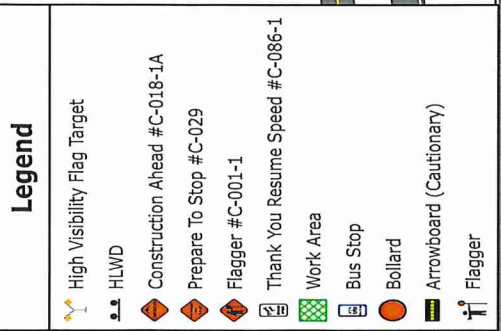



GOTRAFFIC
MANAGEMENT


Comments:

Date: Feb 8, 2019 Author: Marissa Partridge 604-444-3732 Project: PO# 6918.8008mm
Go Traffic Management: 170-8061 Loughheed Hwy. Burnaby, BC V5A 1W9 Office: 604-444-3799 Dwg: 003B

EUROVIA
Mike Gray 604-778-8427

City of Chilliwack
Job location: Lickman Rd and Yale Rd W
Closure description: SLAT - EB Lane Closure & Shoulder Closure
Job description: Various works on shoulder for Stage 1 & 4
Tentative date and hours: March-May 2019 7:00am-5:00pm
Traffic Plan based on a 50 km/h speed zone
Traffic specifications based on the Traffic Management Manual for Work on Roadways 2015

- Notes:**
- 3.5m lane width to be maintained.
 - TCP to assist construction vehicles ingress/ egress.
 - To be implemented with Dwg 003B
 - Closure to flip to Westbound lane

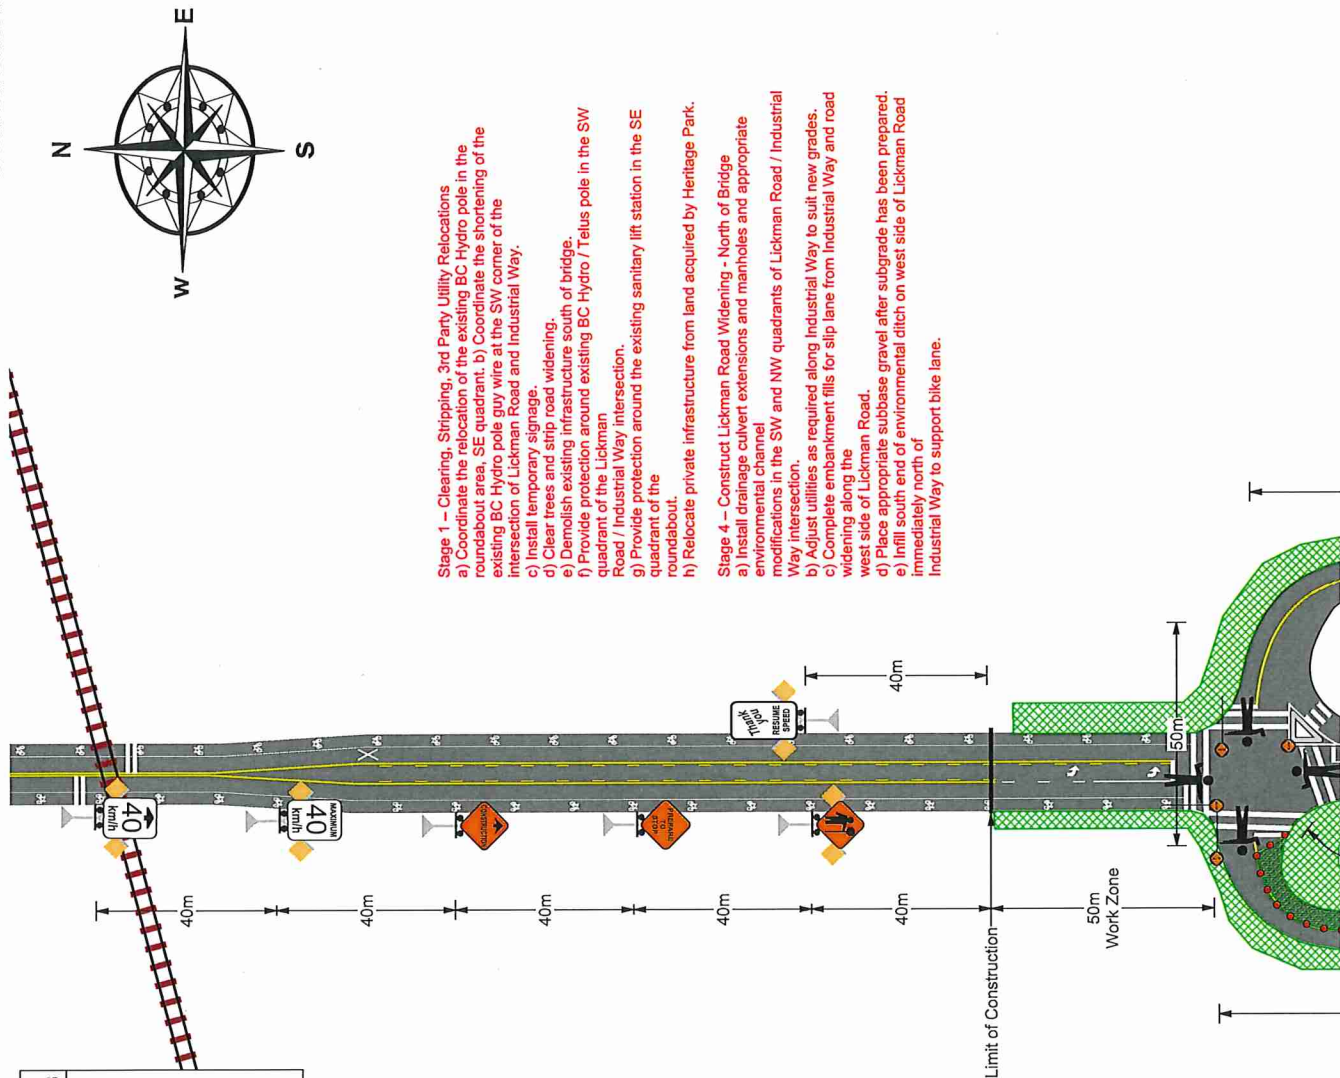

- Stage 1 – Clearing, Stripping, 3rd Party Utility Relocations**
- a) Coordinate the relocation of the existing BC Hydro pole in the roundabout area, SE quadrant. b) Coordinate the shortening of the existing BC Hydro pole guy wire at the SW corner of the intersection of Lickman Road and Industrial Way.
 - c) Install temporary signage.
 - d) Clear trees and strip road widening.
 - e) Demolish existing infrastructure south of bridge.
 - f) Provide protection around existing BC Hydro / Telus pole in the SW quadrant of the Lickman Road / Industrial Way intersection.
 - g) Provide protection around the existing sanitary lift station in the SE quadrant of the roundabout.
 - h) Relocate private infrastructure from land acquired by Heritage Park.
- Stage 4 – Construct Lickman Road Widening - North of Bridge**
- a) Install drainage culvert extensions and manholes and appropriate environmental channel modifications in the SW and NW quadrants of Lickman Road / Industrial Way intersection.
 - b) Adjust utilities as required along Industrial Way to suit new grades.
 - c) Complete embankment fills for slip lane from Industrial Way and road widening along the west side of Lickman Road.
 - d) Place appropriate subbase gravel after subgrade has been prepared.
 - e) Infill south end of environmental ditch on west side of Lickman Road immediately north of Industrial Way to support bike lane.

Legend	
	High Visibility Flag Target
	HLWD
	Construction Ahead #C-018-1A
	Prepare To Stop #C-029
	Flagger #C-001-1
	Thank You Resume Speed #C-086-1
	Work Area
	Bus Stop
	Bollard
	Arrowboard (Cautionary)
	Flagger

Date: Feb 8, 2019 Author: Marissa Partridge 604-444-3732 Project: PO# 6918.8008mn
Go Traffic Management: 170-8061 Lougheed Hwy. Burnaby, BC V5A 1W9 Office: 604-444-3799 Dwg: 001

Comments:


EUROVIA
Mike Gray 604-778-8427



City of Chilliwack
Job location: Lickman Rd and Luckakuck Way
Closure description: Shoulder Closure
Job description: Various works on shoulder for Stage 1 & 2
Tentative date and hours: March-May 2019 7:00am-5:00pm
Traffic Plan based on a 40/60 km/h speed zone
Traffic specifications based on the Traffic Management Manual for Work on Roadways 2015

Notes:

- 3.5m lane width to be maintained.
- TCP to assist construction vehicles ingress/ egress.

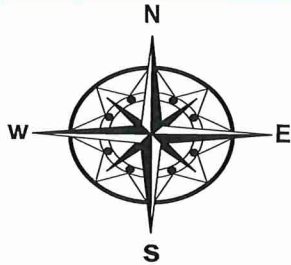

Stage 1 – Clearing, Stripping, 3rd Party Utility Relocations


- a) Coordinate the relocation of the existing BC Hydro pole in the roundabout area, SE quadrant.
- b) Coordinate the shortening of the existing BC Hydro pole guy wire at the SW corner of the intersection of Lickman Road and Industrial Way.
- c) Install temporary signage.
- d) Clear trees and strip road widening.
- e) Demolish existing infrastructure south of bridge.
- f) Provide protection around existing BC Hydro / Telus pole in the SW quadrant of the Lickman Road / Industrial Way intersection.
- g) Provide protection around the existing sanitary lift station in the SE quadrant of the roundabout.
- h) Relocate private infrastructure from land acquired by Heritage Park.

Stage 2 – Construct Roundabout and Drainage – South of Bridge

- a) Install drainage culverts and appropriate ditching along Yale Road.
- b) Commence embankment construction on Lickman Road.
- c) Construct new road alignment on west leg of roundabout (Yale Road).
- d) Place all appropriate subbase gravel after subgrade has been prepared.
- e) Construct new road alignment on east leg of roundabout (Luckakuck Way).
- f) Place all appropriate subbase gravel after subgrade has been prepared.
- g) Install street lighting bases and poles, catchbasins and leads.
- h) Complete base paving.

Legend

- High Visibility Flag Target
- HLWD
- Construction Ahead #C-018-1A
- Prepare To Stop #C-029
- Flagger #C-001-1
- Work Area
- Tubular
- FAB- Arrow Board
- Thank You Resume Speed #C-086-1
- Flagger

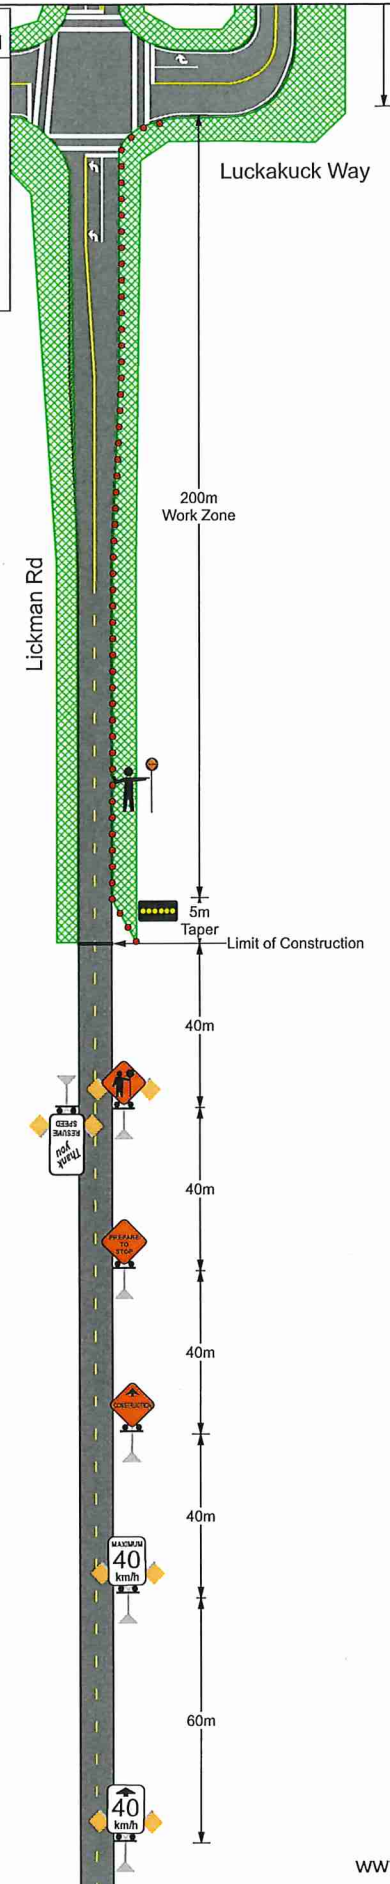

EUROVIA
Mike Gray 604-778-427




City of Chilliwack
Job location: Lickman Rd and Luckakuck Way
Closure description: Shoulder Closure
Job description: Various works on shoulder for Stage 1 & 2
Tentative date and hours: March-May 2019 7:00am-5:00pm
Traffic Plan based on a 40/60 km/h speed zone
Traffic specifications based on the Traffic Management Manual for Work on Roadways 2015


Notes:
-3.5m lane width to be maintained.
-TCP to assist construction vehicles ingress/ egress.

Date: Feb 8, 2019 Author: Marissa Penrice 604-444-3732 Project: PO# 6918.8009mm
Go Traffic Management: 70-8061 Louisa Hwy, Burnaby, BC V5A 1W9 Office: 604-444-3799 Dwg: 002
Comments:

www.invarion.com

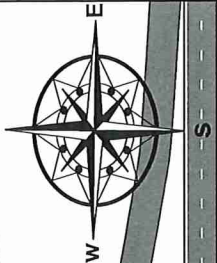

Hwy 1-Trans Canada Hwy

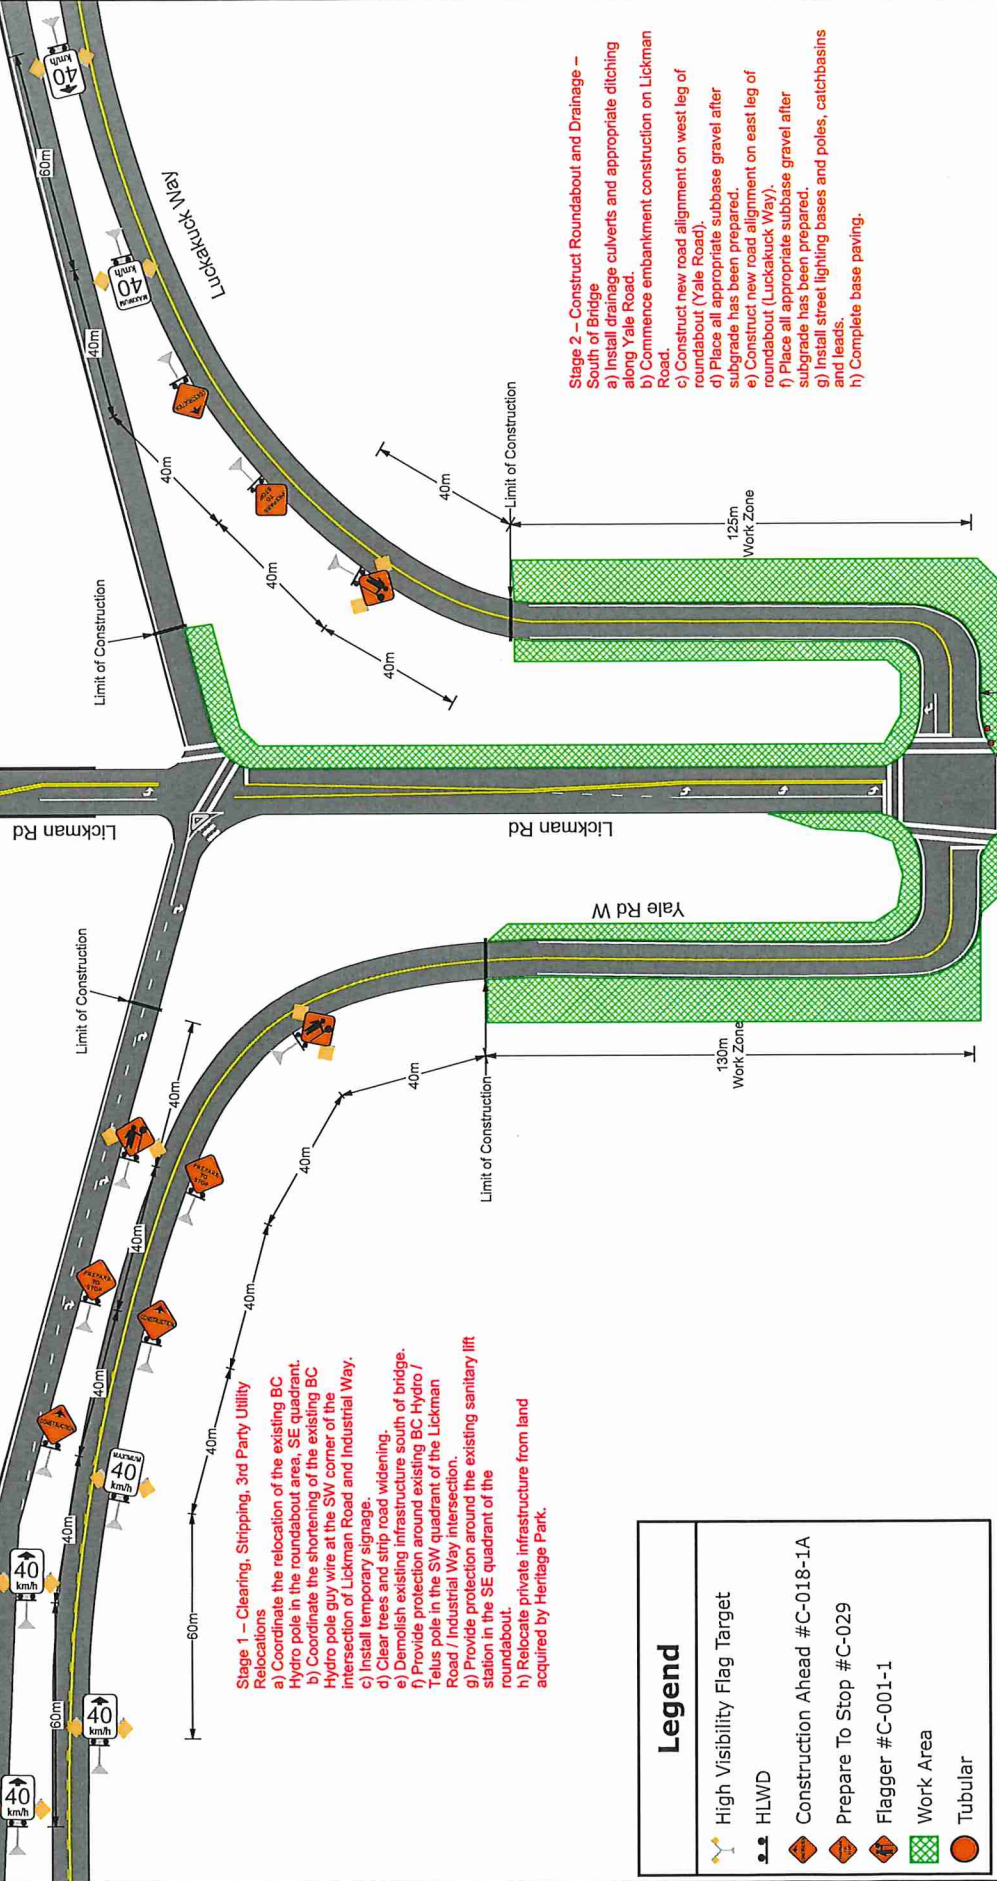

Stage 1 – Clearing, Stripping, 3rd Party Utility Relocations
a) Coordinate the relocation of the existing BC Hydro pole in the roundabout area, SE quadrant.
b) Coordinate the shortening of the existing BC Hydro pole guy wire at the SW corner of the intersection of Lickman Road and Industrial Way.
c) Install temporary signage.
d) Clear trees and strip road widening.
e) Demolish existing infrastructure south of bridge.
f) Provide protection around existing BC Hydro / Telus pole in the SW quadrant of the Lickman Road / Industrial Way intersection.
g) Provide protection around the existing sanitary lift station in the SE quadrant of the roundabout.
h) Relocate private infrastructure from land acquired by Heritage Park.

Stage 2 – Construct Roundabout and Drainage – South of Bridge
a) Install drainage culverts and appropriate ditching along Yale Road.
b) Commence embankment construction on Lickman Road.
c) Construct new road alignment on west leg of roundabout (Yale Road).
d) Place all appropriate subbase gravel after subgrade has been prepared.
e) Construct new road alignment on east leg of roundabout (Luckakuck Way).
f) Place all appropriate subbase gravel after subgrade has been prepared.
g) Install street lighting bases and poles, catchbasins and leads.
h) Complete base paving.

Legend	
	High Visibility Flag Target
	HLWD
	Construction Ahead #C-018-1A
	Prepare To Stop #C-029
	Flagger #C-001-1
	Work Area
	Tubular



EUROVIA
Mike Gray 604-776-8427


City of Chilliwack
Job location: Lickman Rd and Yale Rd W
Closure description: Shoulder Closure
Tentative date and hours: March-May 2019 7:00am-5:00pm
Traffic Plan based on a 60 km/h speed zone
Traffic specifications based on the Traffic Management Manual for Work on Roadways 2015

Notes:
-3.5m lane width to be maintained.
-TCP to assist construction vehicles ingress/ egress.

Date: Feb 8, 2019 Author: Marissa Partridge 604-444-3732 Project: PC# 6918.8008mm
Go Traffic Management: 70-8061 Loughheed Hwy, Burnaby, BC V5A 1W9 Office: 604-444-3739 Dwg#: 003
Comments:



- Stage 1 – Clearing, Stripping, 3rd Party Utility Relocations**
- a) Coordinate the relocation of the existing BC Hydro pole in the roundabout area, SE quadrant.
 - b) Coordinate the shortening of the existing BC Hydro pole guy wire at the SW corner of the intersection of Lickman Road and Industrial Way.
 - c) Install temporary signage.
 - d) Clear trees and strip road widening.
 - e) Demolish existing infrastructure south of bridge.
 - f) Provide protection around existing BC Hydro / Telus pole in the SW quadrant of the Lickman Road / Industrial Way intersection.
 - g) Provide protection around the existing sanitary lift station in the SE quadrant of the roundabout.
 - h) Relocate private infrastructure from land acquired by Heritage Park.
- Stage 4 – Construct Lickman Road Widening – North of Bridge**
- a) Install drainage culvert extensions and manholes and appropriate environmental channel modifications in the SW and NW quadrants of Lickman Road / Industrial Way intersection.
 - b) Adjust utilities as required along Industrial Way to suit new grades.
 - c) Complete embankment fills for slip lane from Industrial Way and road widening along the west side of Lickman Road.
 - d) Place appropriate subbase gravel after subgrade has been prepared.
 - e) Infill south end of environmental ditch on west side of Lickman Road immediately north of Industrial Way to support bike lane.

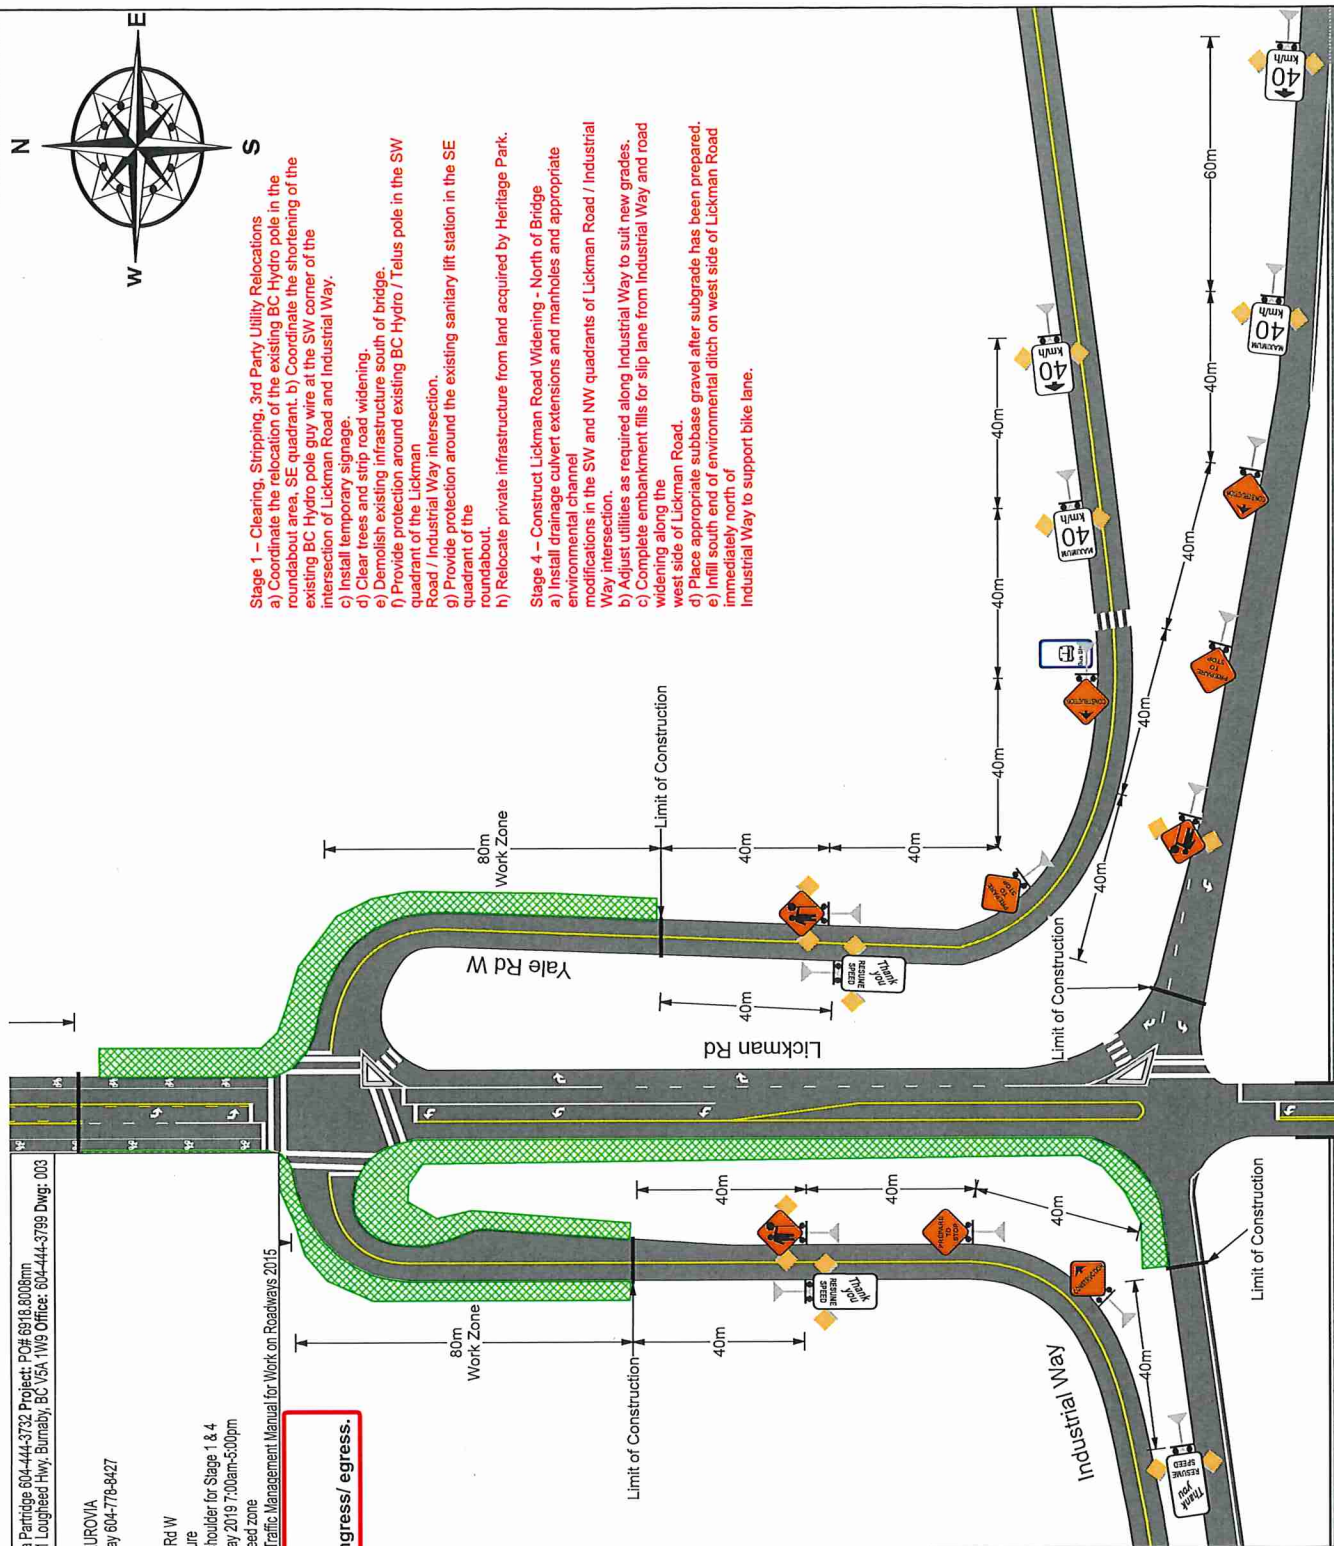

Legend

- High Visibility Flag Target
- HLWD
- Construction Ahead #C-018-1A
- Prepare To Stop #C-029
- Flagger #C-001-1
- Thank You Resume Speed #C-086-1
- Work Area
- Bus Stop



GOTRAFFIC
MANAGEMENT

Comments:

City of Chilliwack
Job location: Lickman Rd and Yale Rd W
Job description: Shoulder Closure
Job description: Various works on shoulder for Stage 1 & 4
Tentative date and hours: March-May 2019 7:00am-5:00pm
Traffic Plan based on a 50 km/h speed zone
Traffic specifications based on the Traffic Management Manual for Work on Roadways 2015


Date: Feb 8, 2019 Author: Marissa Partridge 604-444-3732 Project: PO# 6918.8003mm
Go Traffic Management: 170-8061 Loughheed Hwy, Burnaby, BC V5A 1W9 Office: 604-444-3799 Dwg#: 004

Comments:

EUROVIA
Mike Gray 604-778-8427

Notes:

- 3.5m lane width to be maintained.
- TCP to assist construction vehicles ingress/ egress.
- Railway to be contacted in regards to signage in close proximity to tracks.

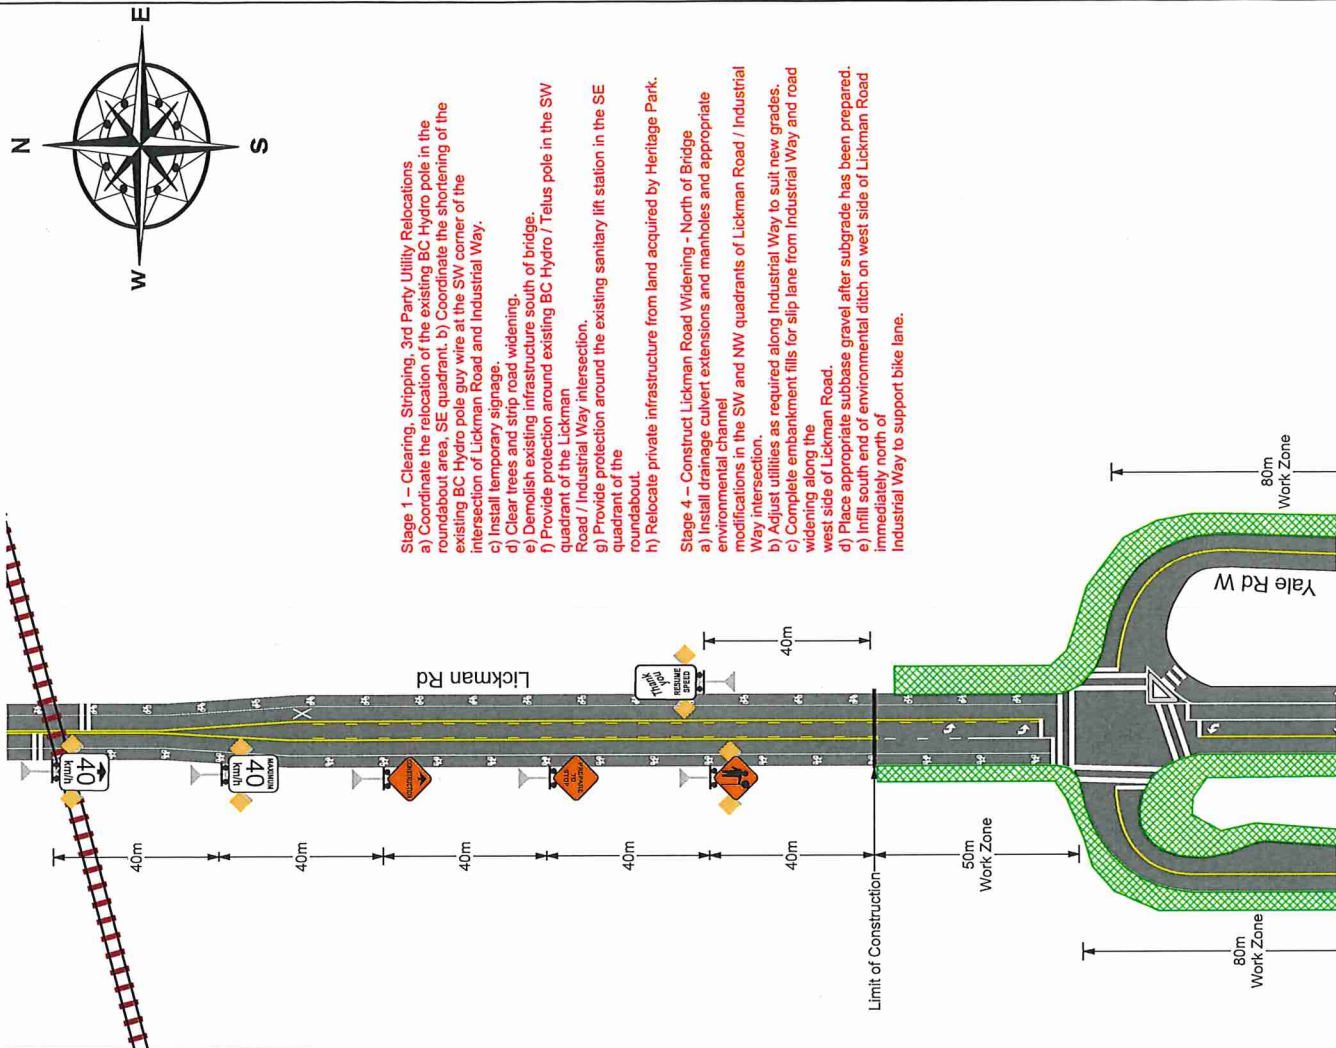

Legend

- High Visibility Flag Target
- HLWD
- Construction Ahead #C-018-1A
- Prepare To Stop #C-029
- Flagger #C-001-1
- Thank You Resume Speed #C-086-1
- Work Area