



Date: 10/11/2018 Author: Matcon Civil Constructors Inc. Project: Nixon Road

Comments:

798 DWG 001.1

Work on Nixon Rd @ Allan Rd

SLA on Allan Rd

Mon - Fri 0700 - 1730

Bike and pedestrian traffic maintained through area

No sidewalk restrictions / access maintained.

Speed limit 50 km


Project Manager: Lance Perkins 604-530-1402

Traffic Manager/Planner: Heather Dupuis 604-530-1402

Some distances may be changed due to space considerations

Manifest
3 x C-001-1
3 x C-018-1A
3 x C-030-8
11 x Delineator
3 x flagger flagger
9 x Sign Stand

Legend
C-001-1
C-018-1A
C-030-8
Delineator
flagger flagger
Sign Stand
Work Area

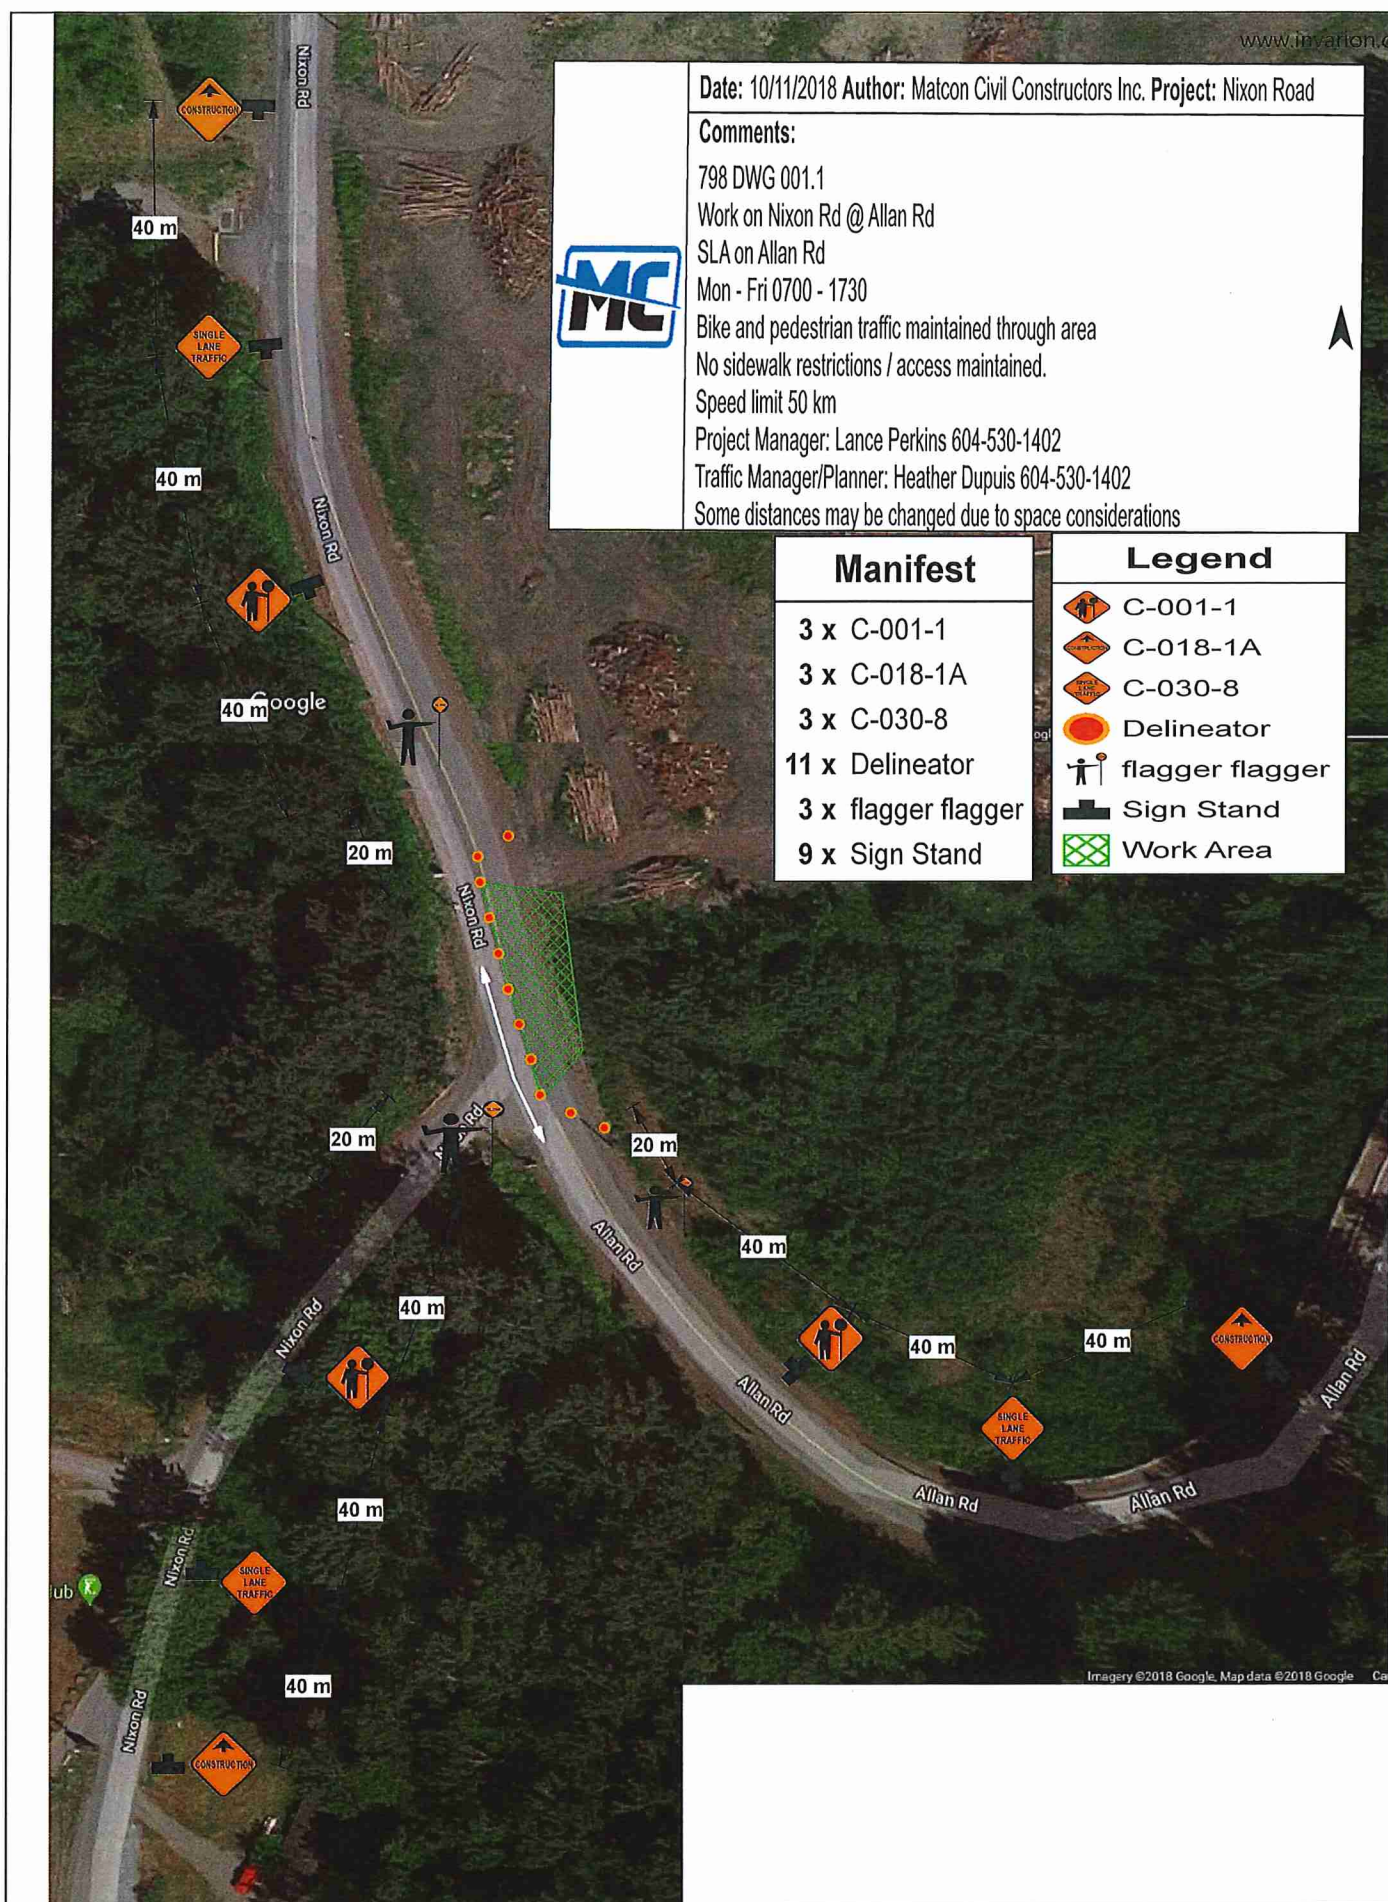

Date: 10/11/2018 Author: Matcon Civil Constructors Inc. Project: Nixon Road

Comments:

798 DWG 001
 Work on Nixon Rd @ Allan Rd
 SLA on Nixon Rd and Allan Rd
 Mon - Fri 0800 - 1730
 Bike and pedestrian traffic maintained through area
 No sidewalk restrictions / access maintained.
 Speed limit 50 km
 Project Manager: Lance Perkins 604-530-1402
 Traffic Manager/Planner: Heather Dupuis 604-530-1402
 Some distances may be changed due to space considerations




Manifest

- 3 x C-001-1
- 3 x C-018-1A
- 3 x C-030-8
- 13 x Delineator
- 3 x flagger flagger
- 9 x Sign Stand


Legend

- C-001-1
- C-018-1A
- C-030-8
- Delineator
- flagger flagger
- Sign Stand
- Work Area

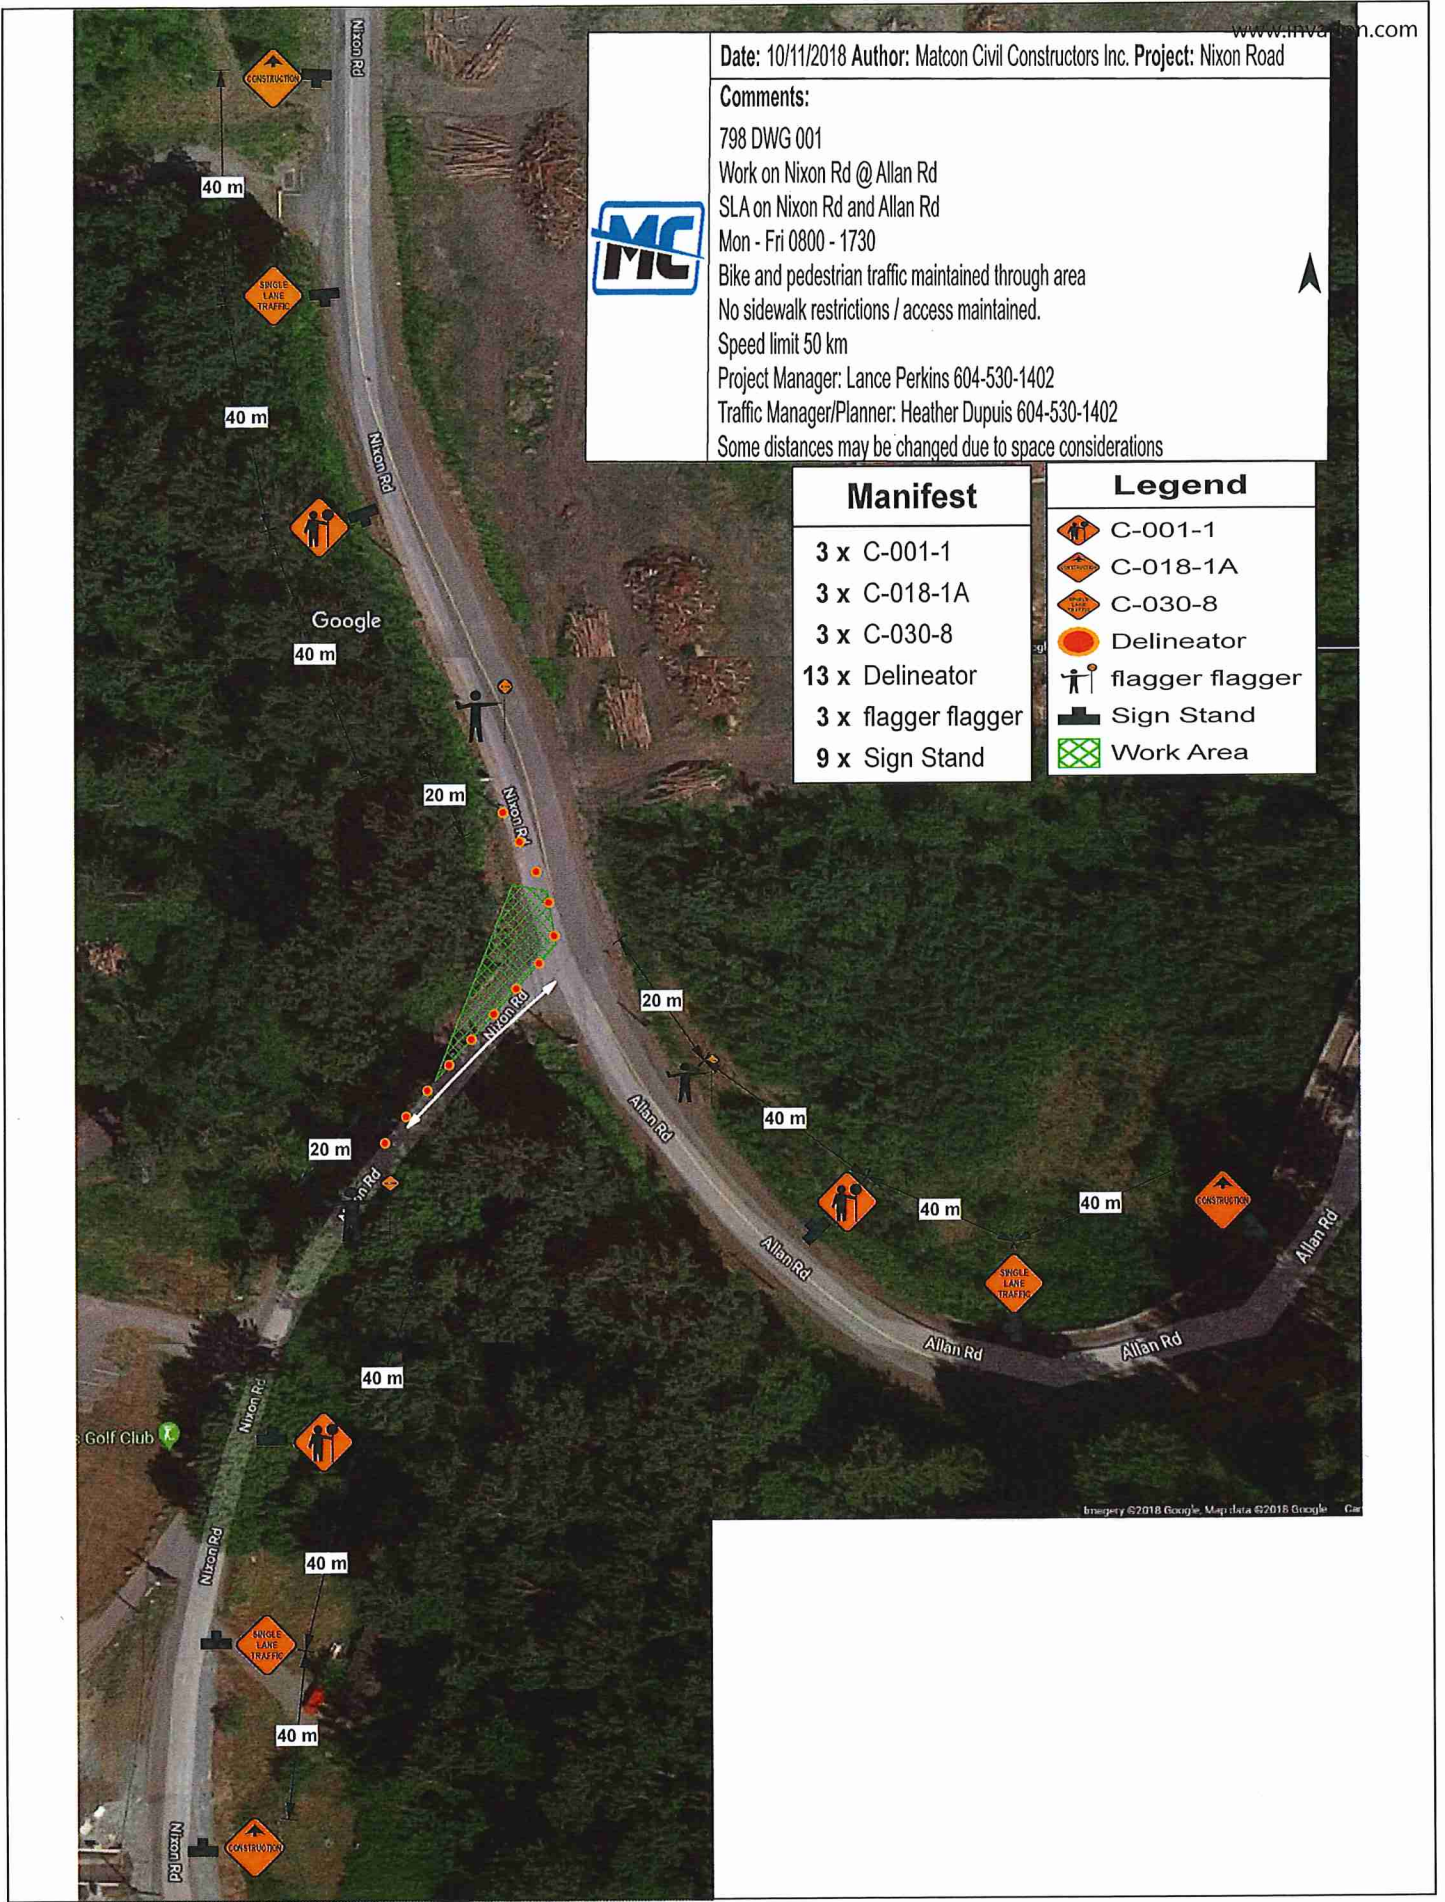

Date: 10/11/2018 **Author:** Matcon Civil Constructors Inc. **Project:** Nixon Road

Comments:
 798 DWG 002.1
 Work on Nixon Rd
 SLA on Nixon Rd
 Mon - Fri 0800 - 1730
 Bike and pedestrian traffic maintained through area
 No sidewalk restrictions / access maintained.
 Speed limit 50 km
 Project Manager: Lance Perkins 604-530-1402
 Traffic Manager/Planner: Heather Dupuis 604-530-1402
 Some distances may be changed due to space considerations

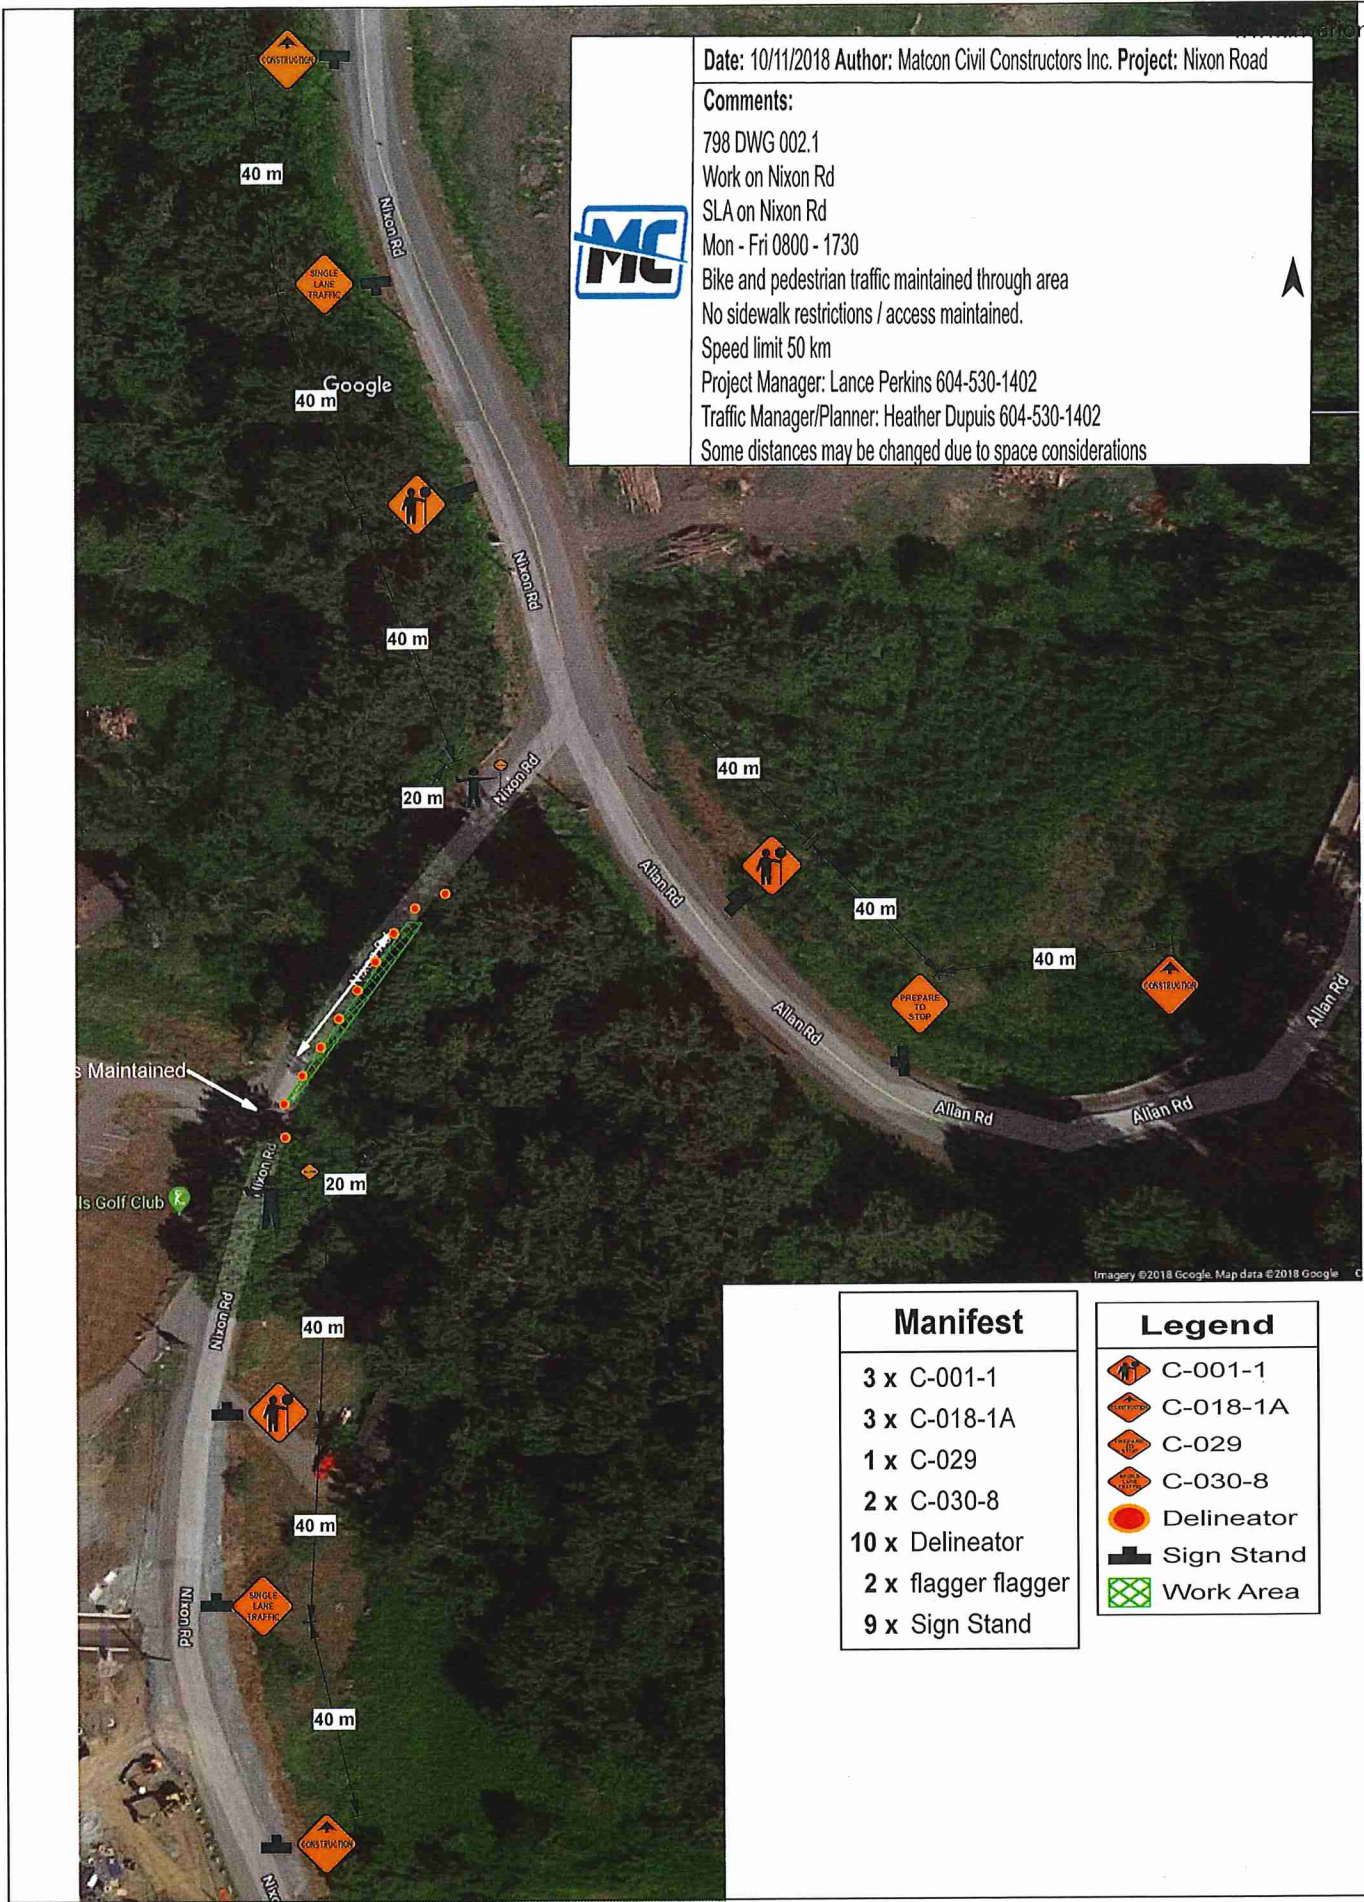


Manifest
3 x C-001-1
3 x C-018-1A
1 x C-029
2 x C-030-8
10 x Delineator
2 x flagger flagger
9 x Sign Stand

Legend
C-001-1
C-018-1A
C-029
C-030-8
Delineator
Sign Stand
Work Area


Date: 10/11/2018 **Author:** Matcon Civil Constructors Inc. **Project:** Nixon Road

Comments:
 798 DWG 0012
 Work on Nixon Rd
 SLA on Nixon Rd
 Mon - Fri 0800 - 1730
 Bike and pedestrian traffic maintained through area
 No sidewalk restrictions / access maintained.
 Speed limit 50 km
 Project Manager: Lance Perkins 604-530-1402
 Traffic Manager/Planner: Heather Dupuis 604-530-1402
 Some distances may be changed due to space considerations

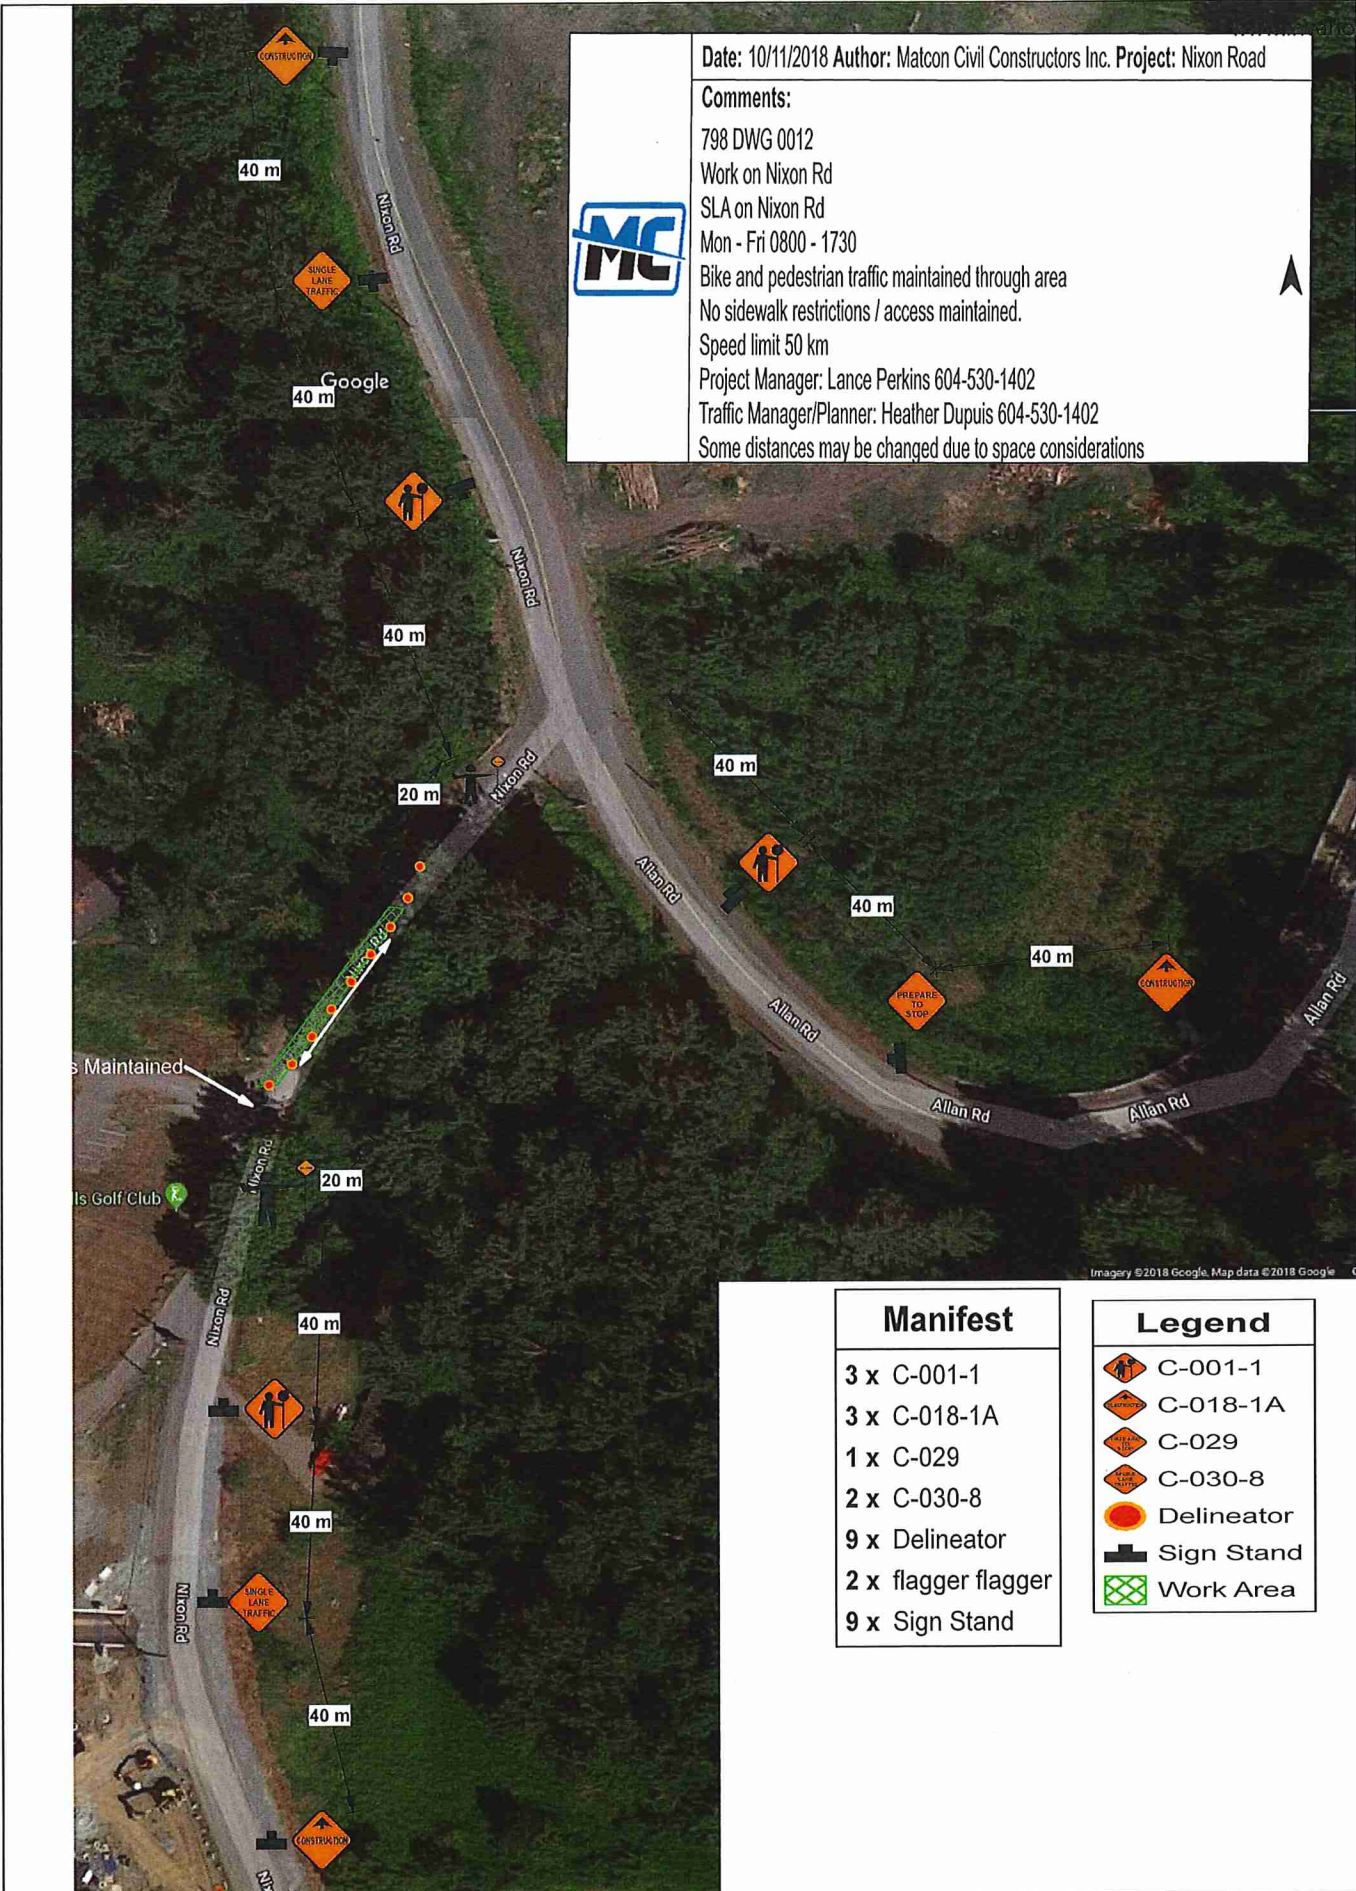

Manifest
3 x C-001-1
3 x C-018-1A
1 x C-029
2 x C-030-8
9 x Delineator
2 x flagger flagger
9 x Sign Stand

Legend
C-001-1
C-018-1A
C-029
C-030-8
Delineator
Sign Stand
Work Area

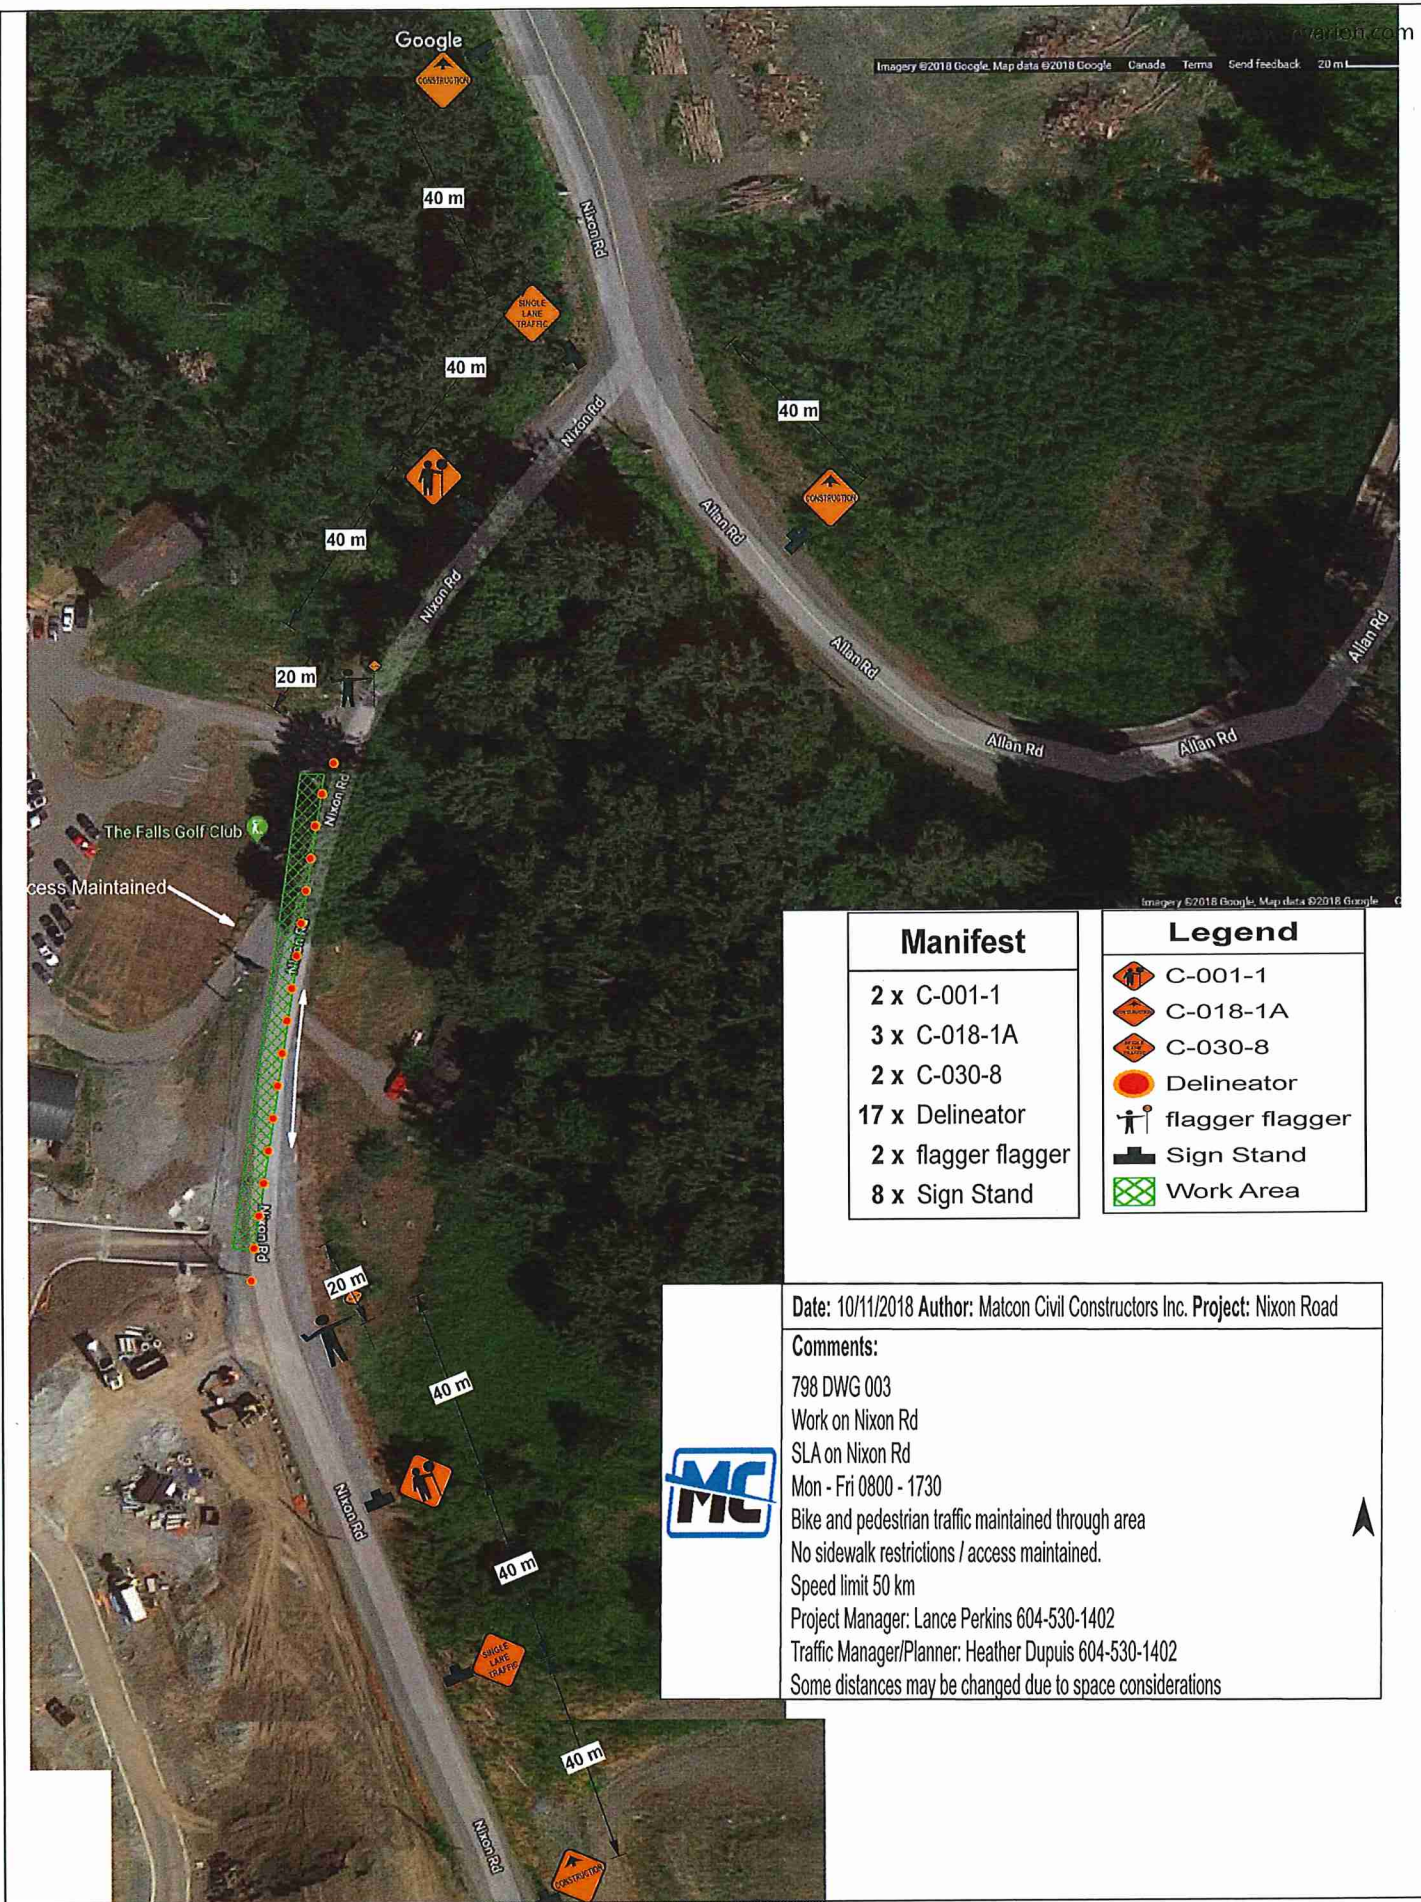

Manifest
2 x C-001-1
3 x C-018-1A
2 x C-030-8
17 x Delineator
2 x flagger flagger
8 x Sign Stand

Legend
C-001-1
C-018-1A
C-030-8
Delineator
flagger flagger
Sign Stand
Work Area

Date: 10/11/2018 Author: Matcon Civil Constructors Inc. Project: Nixon Road

Comments:
 798 DWG 003
 Work on Nixon Rd
 SLA on Nixon Rd
 Mon - Fri 0800 - 1730
 Bike and pedestrian traffic maintained through area
 No sidewalk restrictions / access maintained.
 Speed limit 50 km
 Project Manager: Lance Perkins 604-530-1402
 Traffic Manager/Planner: Heather Dupuis 604-530-1402
 Some distances may be changed due to space considerations





Manifest	
2 x	C-001-1
2 x	C-018-1A
2 x	C-030-8
20 x	Delineator
2 x	flagger flagger
7 x	Sign Stand

Legend	
	C-001-1
	C-018-1A
	C-030-8
	Delineator
	flagger flagger
	Sign Stand
	Work Area

Date: 10/11/2018 **Author:** Matcon Civil Constructors Inc. **Project:** Nixon Road

Comments:
 798 DWG 004
 Work on Nixon Rd
 SLA on Nixon Rd
 Mon - Fri 0800 - 1730
 Bike and pedestrian traffic maintained through area
 No sidewalk restrictions / access maintained.
 Speed limit 50 km
 Project Manager: Lance Perkins 604-530-1402
 Traffic Manager/Planner: Heather Dupuis 604-530-1402
 Some distances may be changed due to space considerations

