

**PLANNER SKETCH 4110327046
42402 YARROW CENTRAL
ROAD, CHILLIWACK**

**INSTALL 14 KPA 630
SERIES METER WITH
HARD BYPASS ON
CUSTOMER
SUPPLIED BACKING
BOARD (TO FORTIS
BC SPECS)**

MANHOLE


SIDEWALK

YARROW CENTRAL ROAD

CATCH BASIN

**114 DP/STEEL
MAIN**

MANHOLE

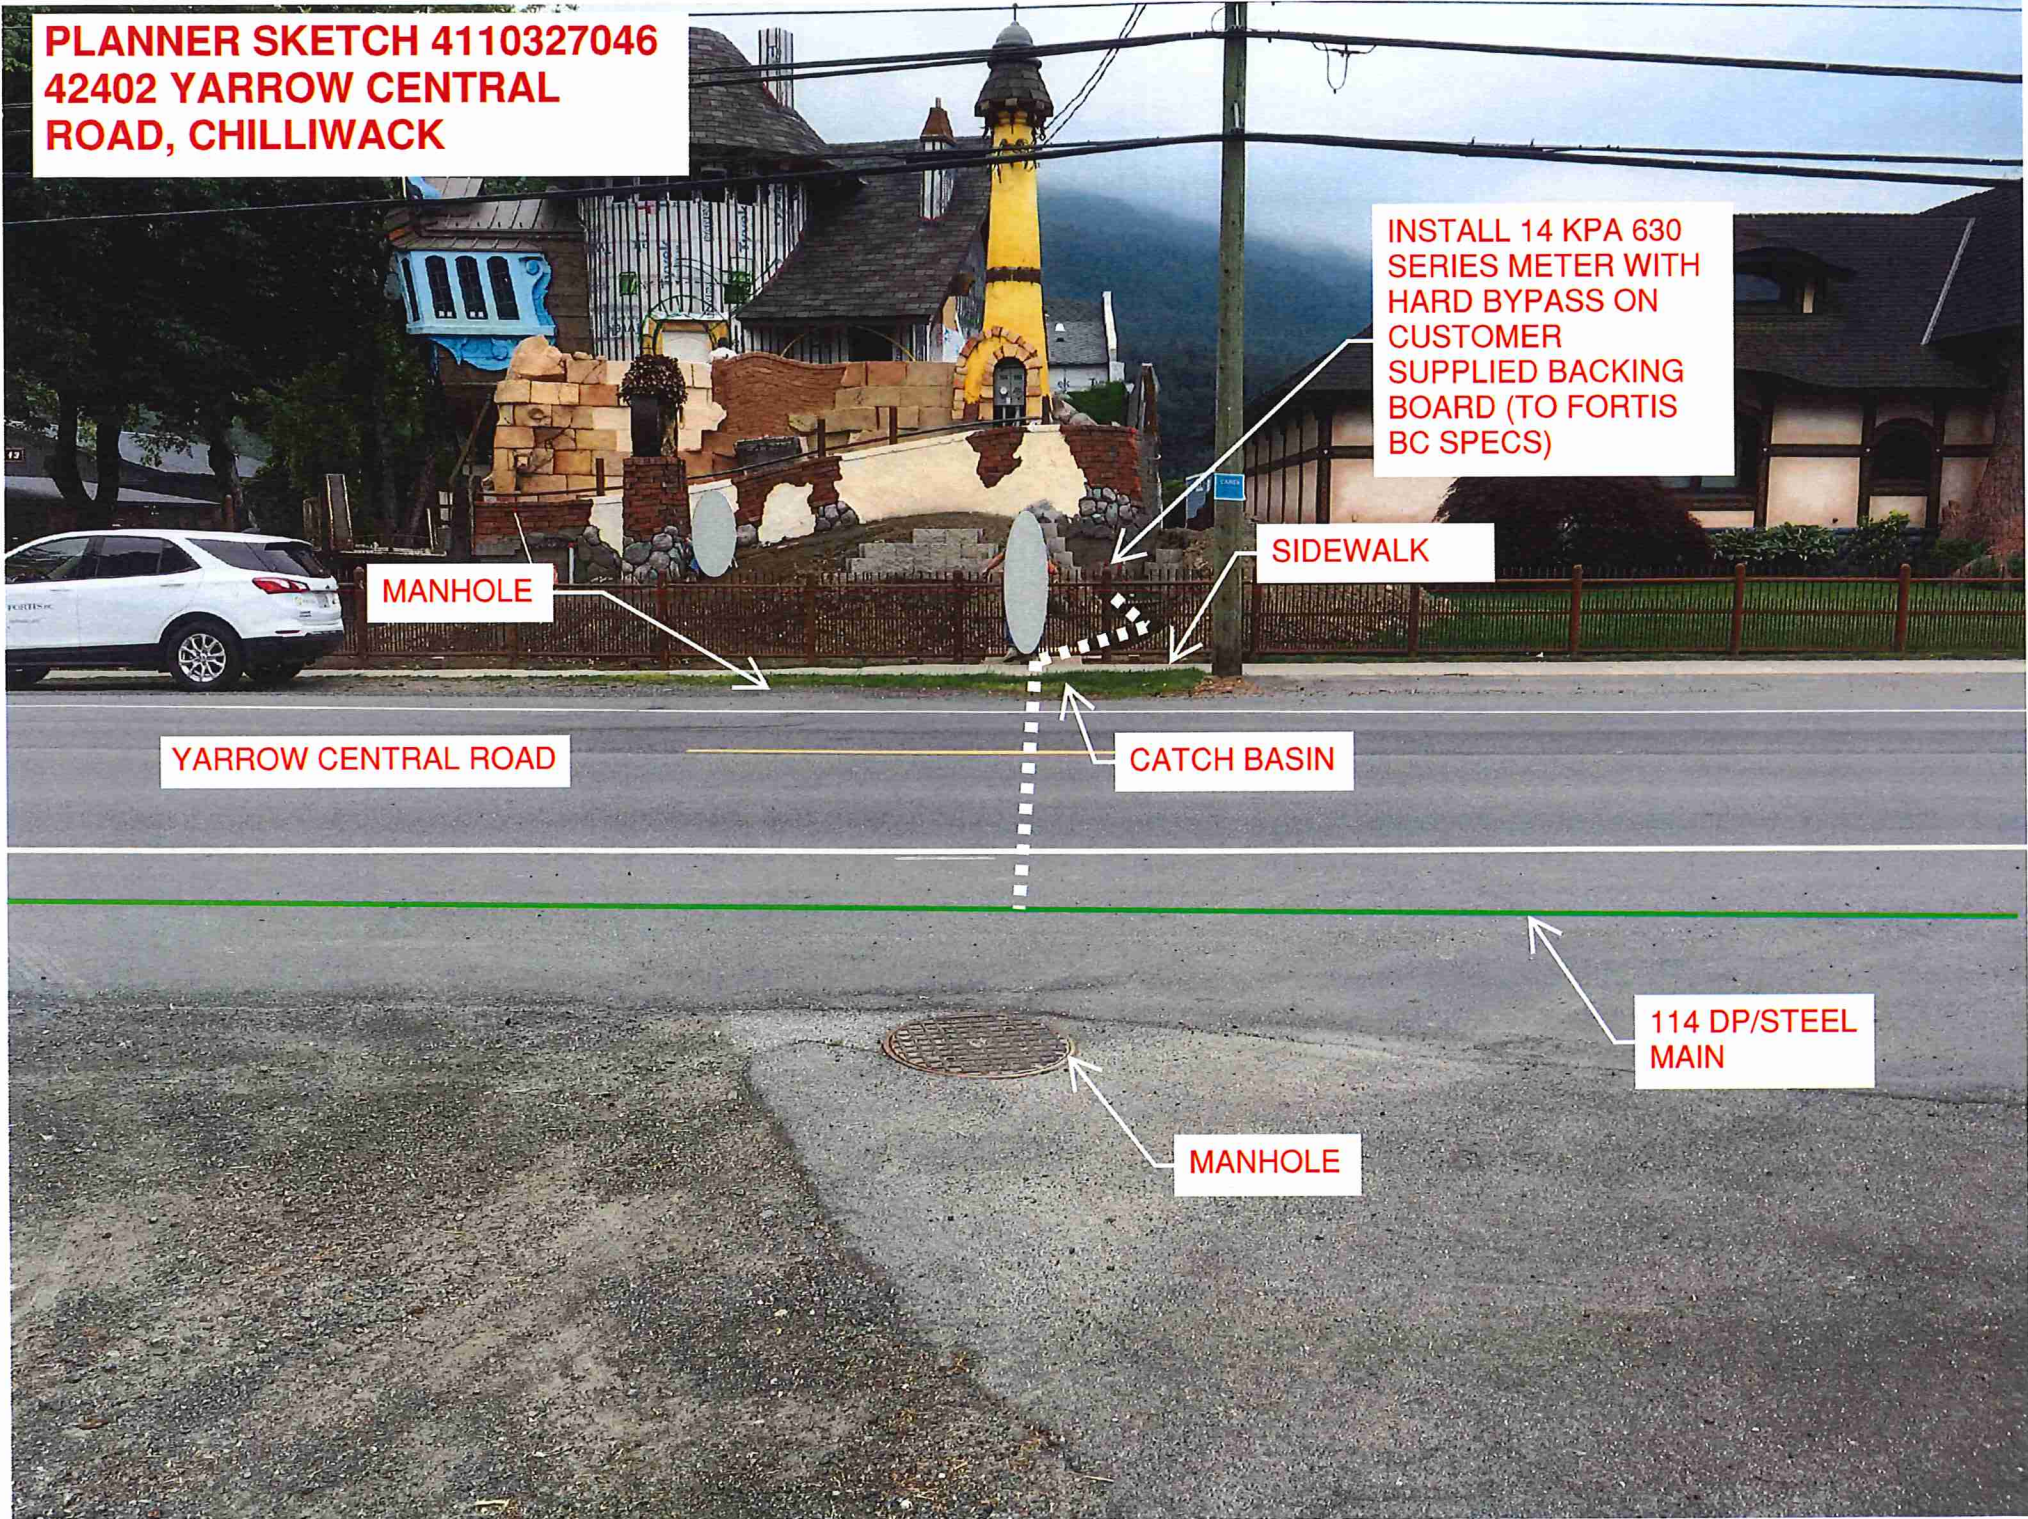




FORTIS BC GAS INSTALLATION
 42402 YARROW CENTRAL ROAD, CHILLIWACK
 JOB# 31071536



JUNE 2019
 HOURS OF OPERATION 9:00AM - 3:00PM
 WORK WILL TAKE ONE DAY TO COMPLETE

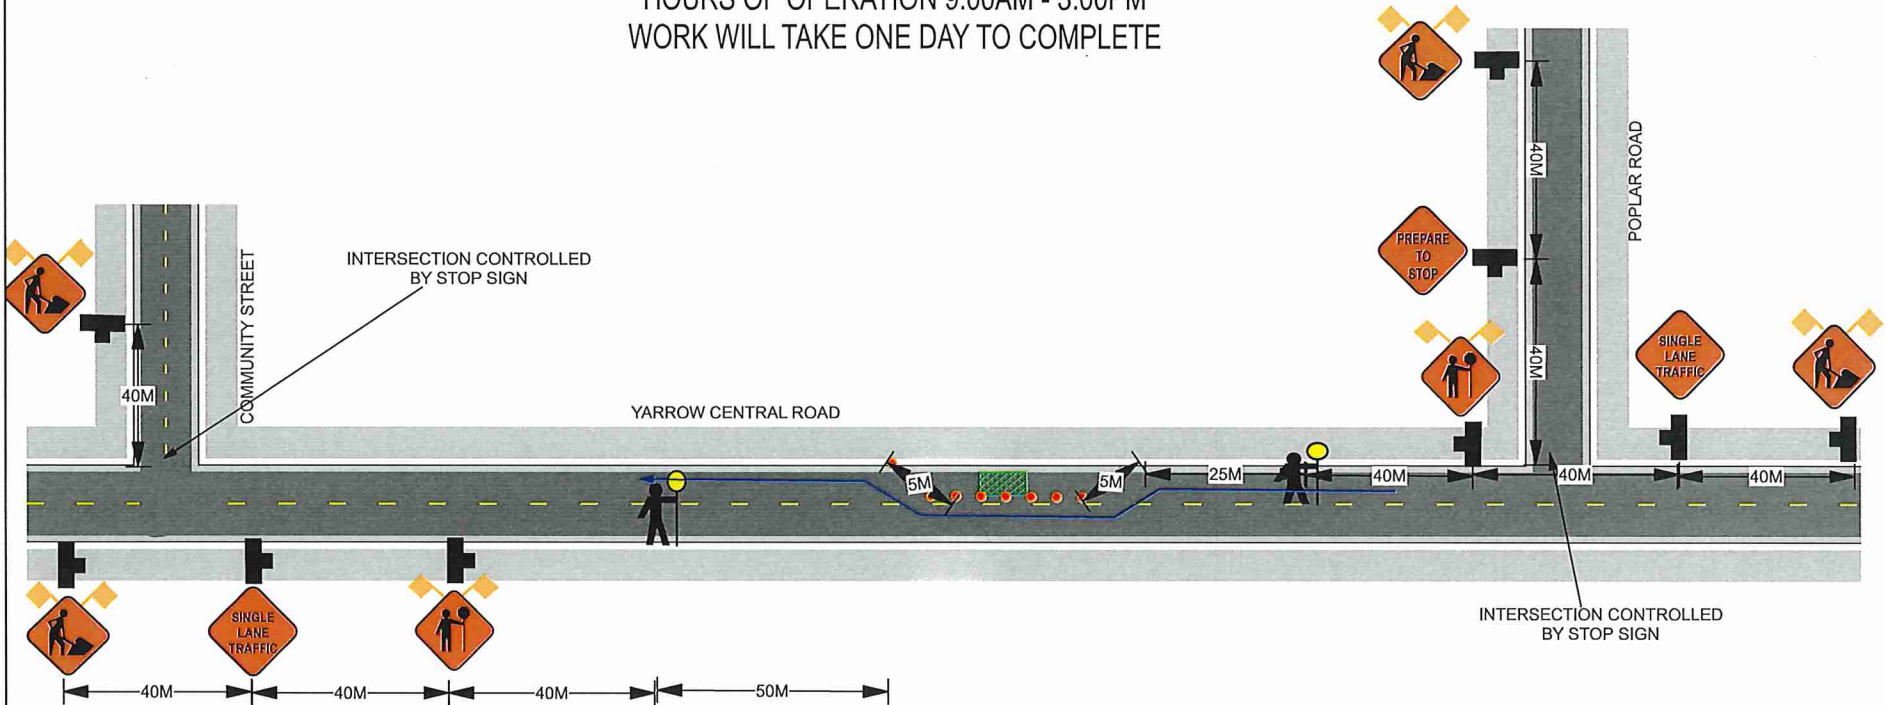

NOTE:

SPEED LIMIT ON YARROW CENTRAL ROAD IS 50KM PER HOUR
 ALL SIGNS WILL BE PLACED ON TRIPODS WITH FLAGS

SPEED LIMIT ON ALL SIDE STREETS IS 50KM PER HOUR
 ALL SIGNS WILL BE PLACED ON TRIPOD STANDS WITH FLAGS

ALL SIDEWALKS AND CROSSWALKS WILL REMAIN OPEN

TRAFFIC CONTROL WILL ASSIST WITH DRIVEWAYS EFFECTED
 BY WORK ZONE CLOSURE

LEGEND

- DIRECTION TRAFFIC FLOW
- TUBULAR MARKERS
- WORK AREA
- SIGN STANDS
- TRAFFIC CONTROLLER
- BUS STOP