
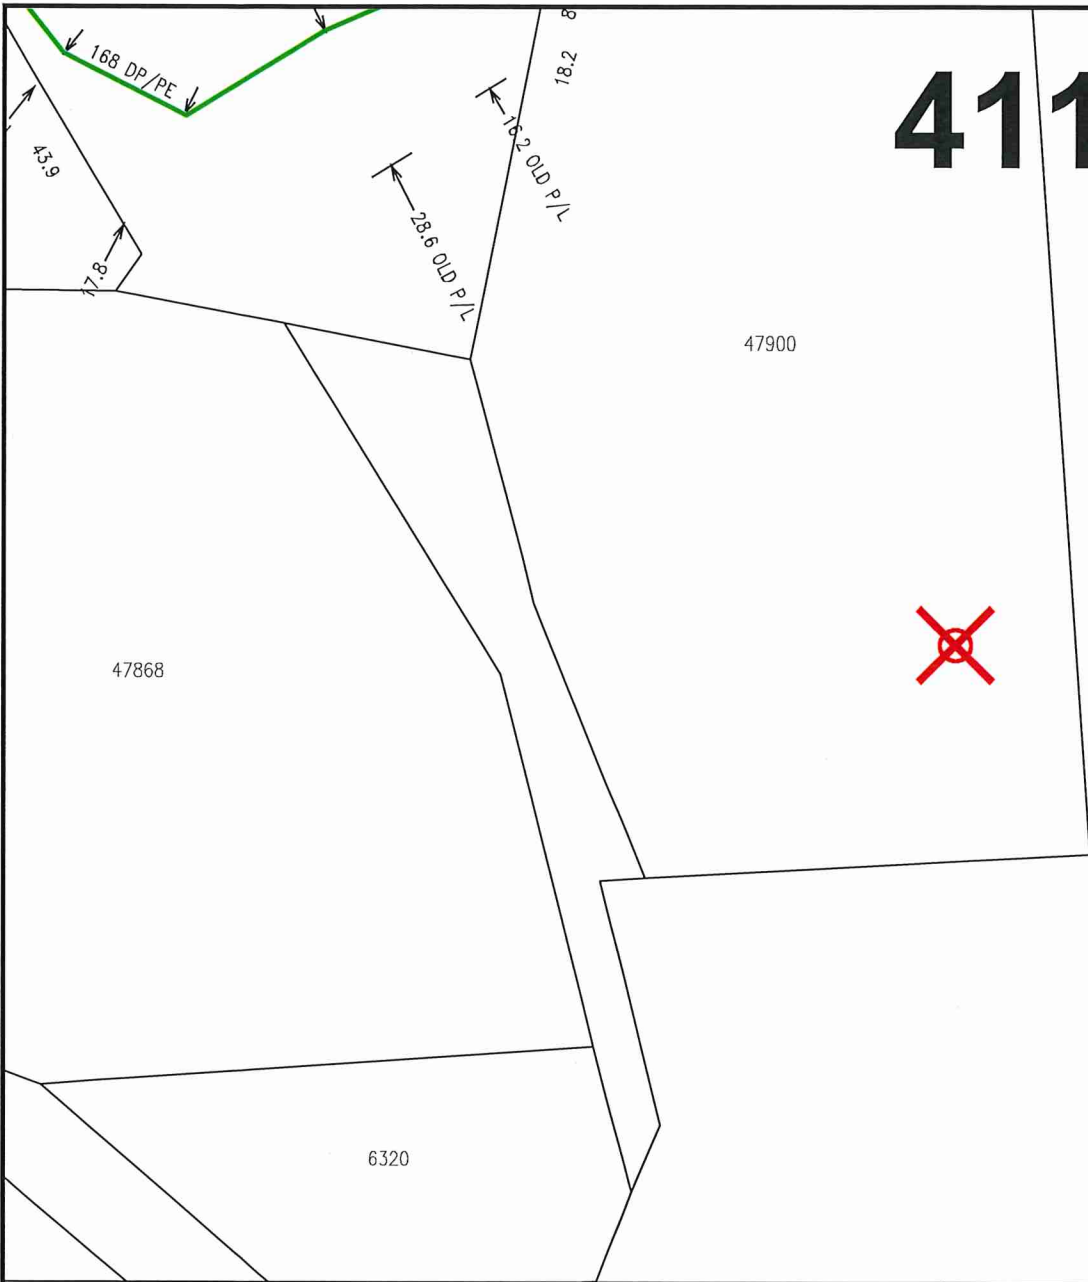


# 4110282668

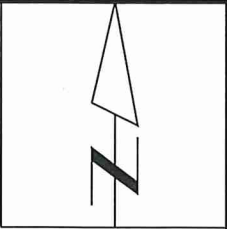

View Scale: 1:1000

47900 Elk View Rd, Chilliwack

Order #: 31065500 Prem #: 10106489 City Limits: Chilliwack

X: 1299532928.00 Y: 464380352.00


Select autotext type 2019/05/27



FORTIS BC GAS INSTALLATION  
47900 ELK VIEW ROAD, CHILLIWACK  
JOB# 31065500



HOUR OF OPERATION 7:00AM - 5:00PM

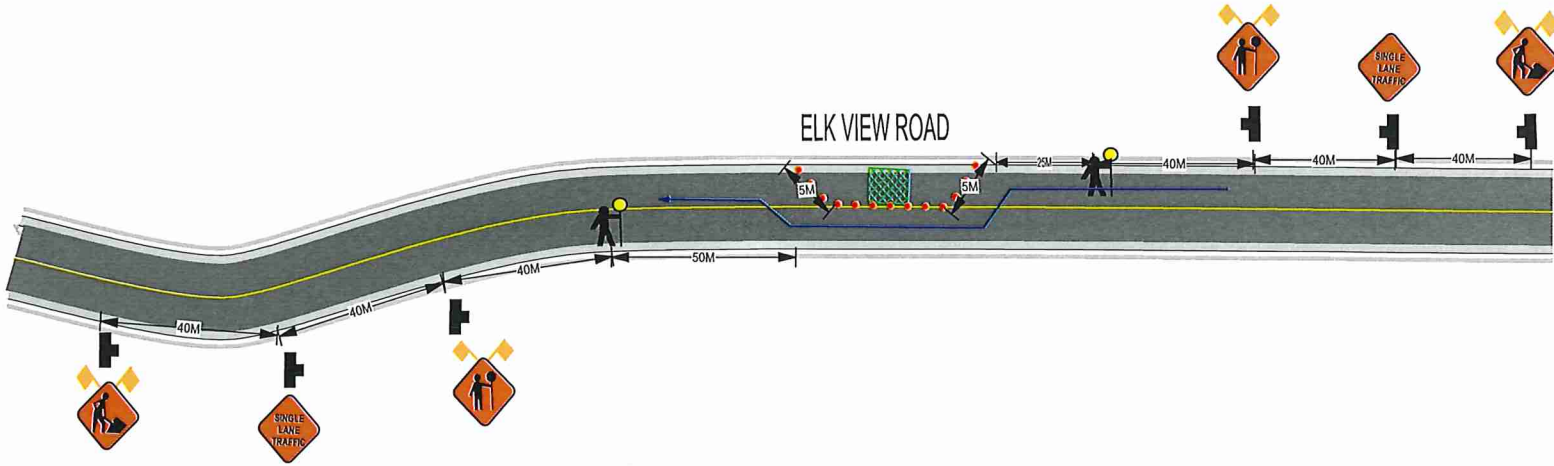

NOTE:

ALL SIDEWALKS - CROSSWALKS AND BUS STOPS WILL REMAIN OPEN

TRAFFIC CONTROL WILL ASSIST WITH DRIVEWAYS AFFECTED BY  
WORK ZONE CLOSURE

SPEED LIMIT ON ELK VIEW ROAD IS 50 KM PER HOUR  
ALL SIGNS WILL BE PLACED ON WINDMASTER STANDS WITH FLAGS

ADVANCE WARNING SIGNS WILL BE PLACED ON ALL INTERSECTING  
SIDE STREETS WHEN REQUIRED

LEGEND

- DIRECTION TRAFFIC FLOW
- TUBULAR MARKERS
- WORK AREA
- SIGN STANDS
- TRAFFIC CONTROLLER
- BUS STOP