


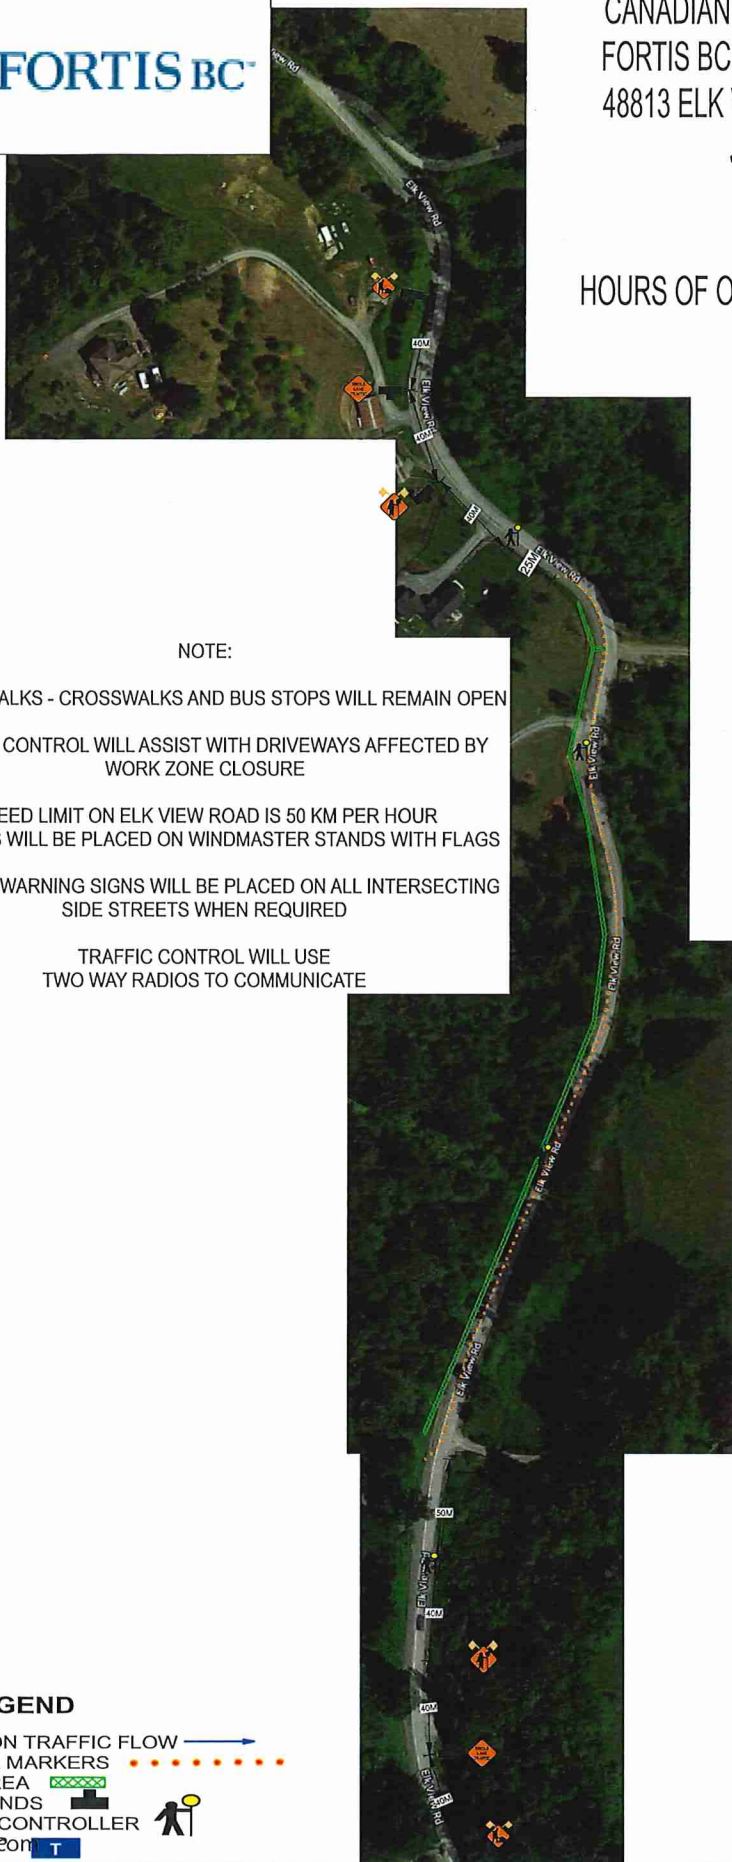

CANADIAN UTILITY CONSTRUCTION
 FORTIS BC GAS MAIN INSTALLATION
 48813 ELK VIEW ROAD, CHILLIWACK
 JOB# 31066128



JUNE 2019
 HOURS OF OPERATION 7:00AM - 5:00PM



NOTE:

ALL SIDEWALKS - CROSSWALKS AND BUS STOPS WILL REMAIN OPEN

TRAFFIC CONTROL WILL ASSIST WITH DRIVEWAYS AFFECTED BY
 WORK ZONE CLOSURE

SPEED LIMIT ON ELK VIEW ROAD IS 50 KM PER HOUR
 ALL SIGNS WILL BE PLACED ON WINDMASTER STANDS WITH FLAGS

ADVANCE WARNING SIGNS WILL BE PLACED ON ALL INTERSECTING
 SIDE STREETS WHEN REQUIRED

TRAFFIC CONTROL WILL USE
 TWO WAY RADIOS TO COMMUNICATE

LEGEND

- DIRECTION TRAFFIC FLOW
- TUBULAR MARKERS
- WORK AREA
- SIGN STANDS
- TRAFFIC CONTROLLER