




Date: 05/28/2019 Author: Matcon Civil Constructors Inc. Project: 1021
 Comments:
 1021 DWG 006
 Promotory Rd East of Vedder Rd
 Installation of Force Main
 Project Manager: Travis Heath 604-530-1402
 Traffic Manager/Planner: Heather Dupuis 604-530-1402
 Pedestrians and cyclists maintained through area
 School will not be open during work (50 km hr limit)
 Some distances changed due to space considerations



Manifest
23 x Delineator
7 x Sign Stand
2 x C-001-1
2 x C-018-1A
2 x C-029
2 x Share the road
1 x flagger flagger

Legend
C-001-1
C-018-1A
C-029
Delineator
flagger flagger
Share the road
Sign Stand
Work Area

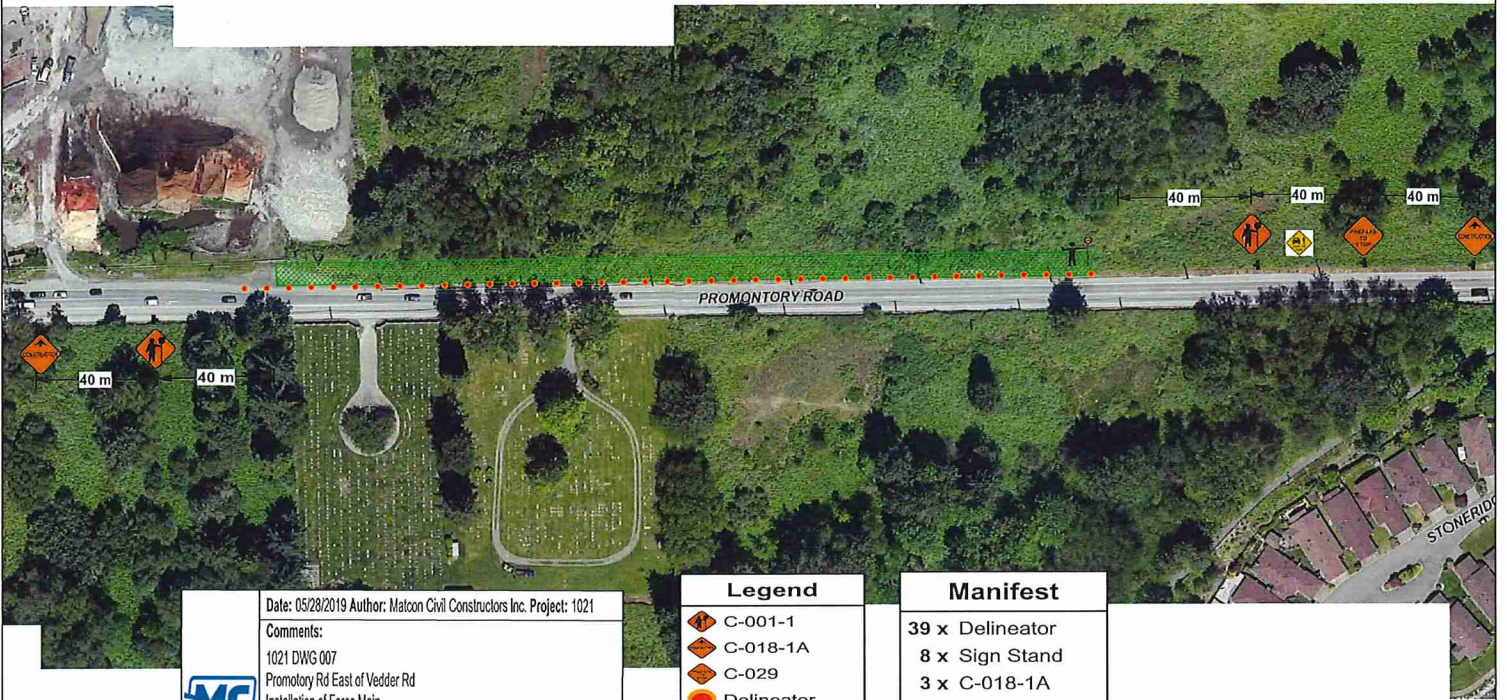


Date: 05/28/2019 Author: Matcon Civil Constructors Inc. Project: 1021

Comments:
 1021 DWG 007
 Promontory Rd East of Vedder Rd
 Installation of Force Main
 Project Manager: Travis Heath 604-530-1402
 Traffic Manager/Planner: Heather Dupuis 604-530-1402
 Pedestrians and cyclists maintained through area
 School will not be open during work (50 km hr limit)
 Some distances changed due to space considerations



Legend	
	C-001-1
	C-018-1A
	C-029
	Delineator
	flagger flagger
	Share the road
	Sign Stand
	Work Area

Manifest	
39 x	Delineator
8 x	Sign Stand
3 x	C-018-1A
2 x	C-001-1
2 x	Share the road
1 x	C-029
1 x	flagger flagger

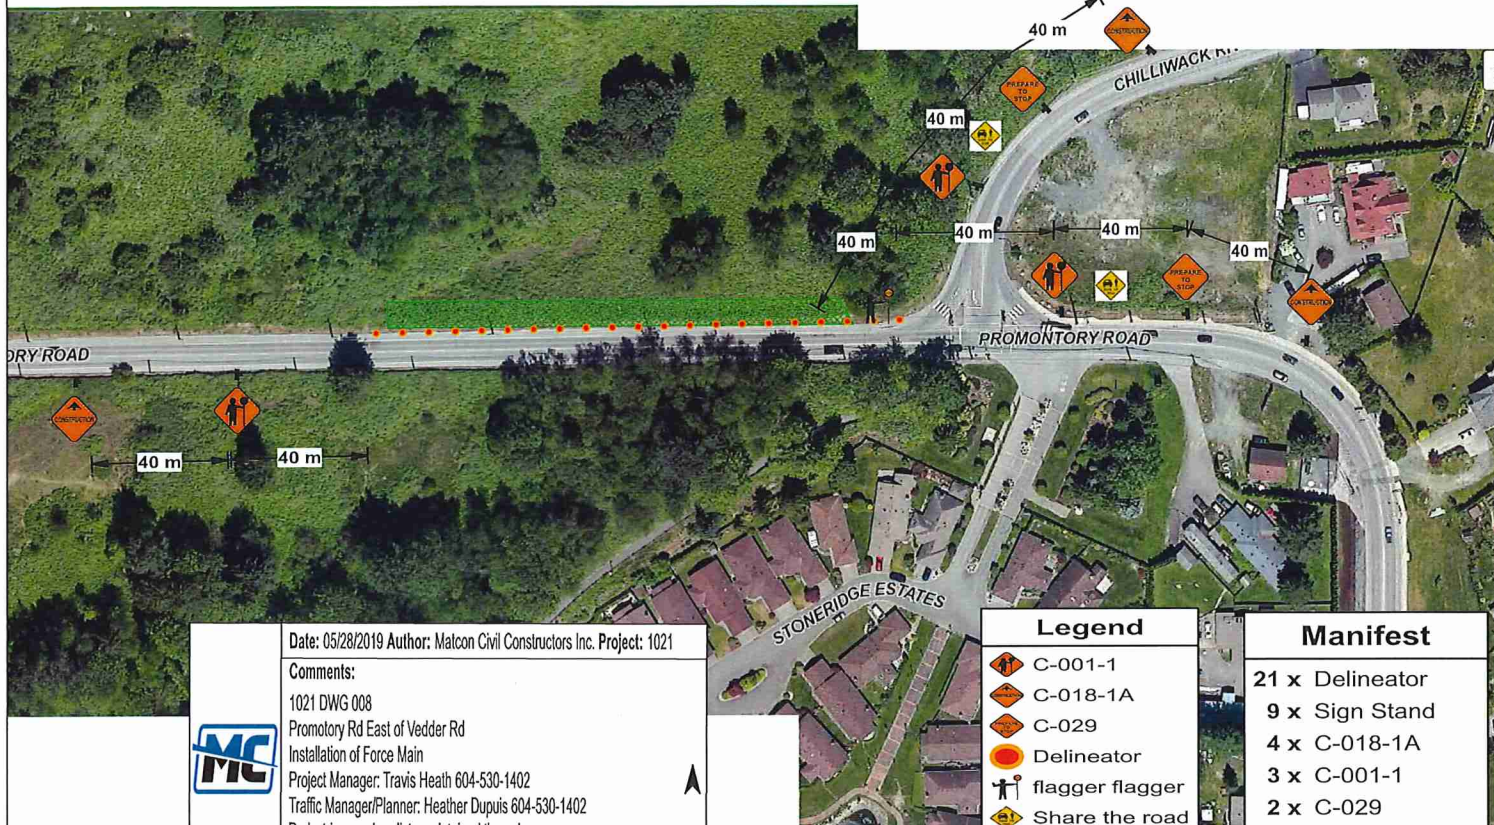

MC

Date: 05/28/2019 Author: Matcon Civil Constructors Inc. Project: 1021

Comments:
 1021 DWG 008
 Promontory Rd East of Vedder Rd
 Installation of Force Main
 Project Manager: Travis Heath 604-530-1402
 Traffic Manager/Planner: Heather Dupuis 604-530-1402
 Pedestrians and cyclists maintained through area
 School will not be open during work (50 km hr limit)
 Some distances changed due to space considerations

Legend	
	C-001-1
	C-018-1A
	C-029
	Delineator
	flagger flagger
	Share the road
	Sign Stand
	Work Area

Manifest	
21 x	Delineator
9 x	Sign Stand
4 x	C-018-1A
3 x	C-001-1
2 x	C-029
2 x	Share the road
1 x	flagger flagger