



Scale: 1:1,000

0 15 30 60 m

Data accuracy not guaranteed



Sign to be posted at the North East corner sidewalk at Vedder Rd & S. Sumas Rd Intersection to allow pedestrians to cross at the crosswalk

3.5 m lane width shall be maintained during single lane alternating traffic  
Both bike lanes will need to be closed during deep excavation to allow traffic to flow safely through the work zone through SLAT traffic patterns.

# LEGEND

- Work Area
- Sign
- North Arrow
- Tubular marker
- Certified TCP
- HLWD

Figure # 7.8 in the TCMWR 2015 Edition  
Single Lane Alternating

This Traffic Control Plan is designed to accommodate the  
S. Sumas Sanitary Sewer Upgrade Site #3 Project No 1598-4.

Construction is expected to commence Monday, July 22nd, 2019 with  
completion by Friday, August 23rd, 2019

Work hours shall be from 7:00 am - 5:00 pm


Existing Conditions shall be restore outside of working hours

This traffic plan is based on a maximum 50 Km speed zone







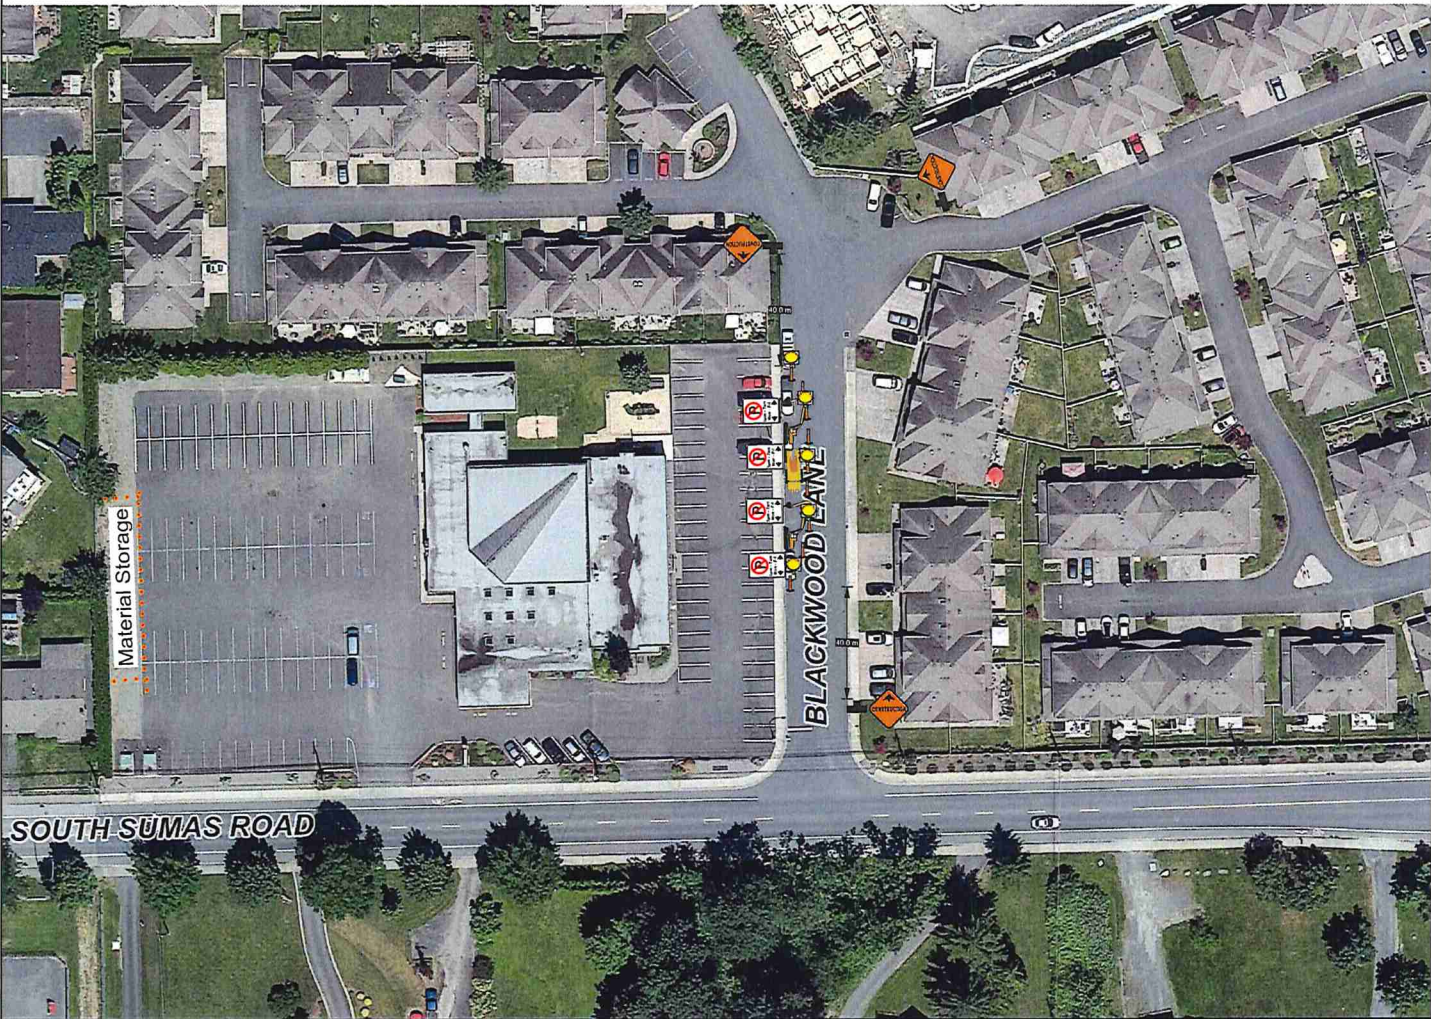

Drawing No.  
TC- S. Sumas Rd - 01 [rev1]





LEGEND

-  Work Area
-  Sign
-  North Arrow
-  Tubular marker
-  Certified TCP
-  HLWD

S. Sumas Sanitary Sewer Upgrade Site #3 Project No 1598-4

This Traffic Control Plan is designed to accommodate the traffic control set up during non construction hours to accomodate storage of construction equipment

Construction is expected to commence Monday, July 22nd, 2019 with completion by Friday, August 23rd, 2019


This set up will be in place from 5:00 pm - 7:00 am Monday - Sunday

This traffic plan is based on a maximum 50 Km speed zone



Drawing No.  
TC- S. Sumas Rd - 02 [rev1]



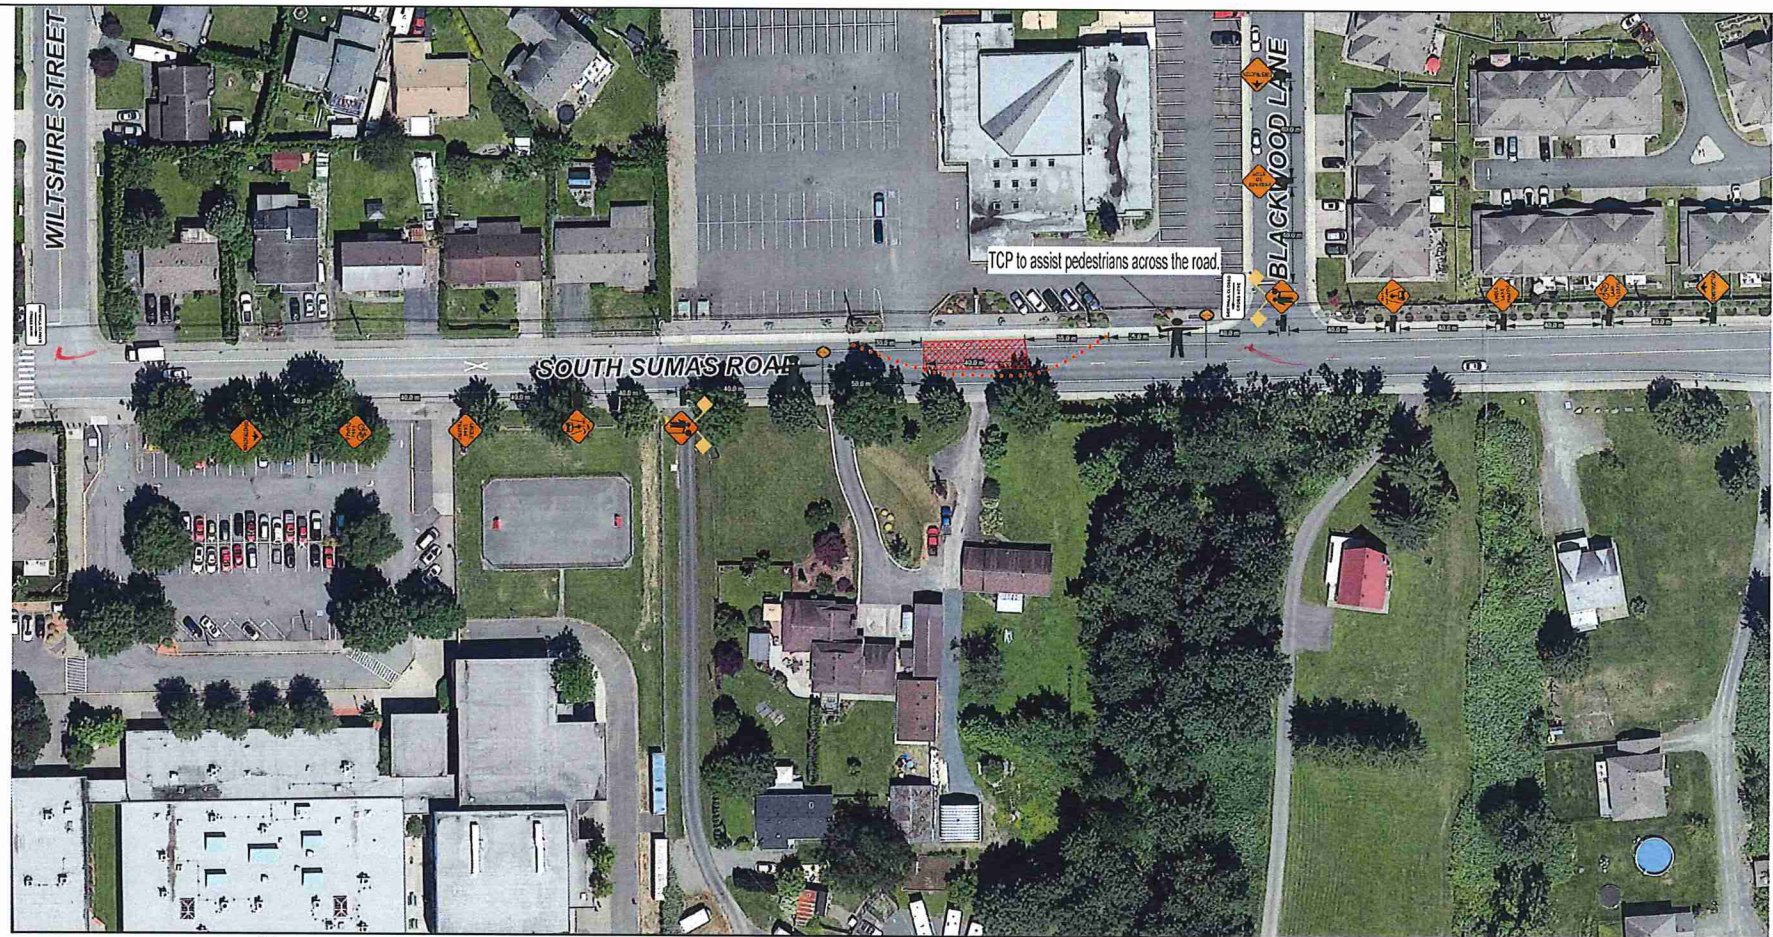

# LEGEND

-  Work Area
-  Sign
-  North Arrow
-  Tubular marker
-  Certified TCP
-  HLWD

Figure # 7.8 in the TCMWR 2015 Edition  
Single Lane Alternating

This Traffic Control Plan is designed to accommodate the  
S. Sumas Sanitary Sewer Upgrade Site #3 Project No 1598-4 .

Construction is expected to commence Monday, July 22nd, 2019 with  
completion by Friday, August 23rd, 2019

Work hours shall be from 7:00 am - 5:00 pm


Existing Conditions shall be restore outside of working hours

This traffic plan is based on a maximum 50 Km speed zone



Drawing No.  
TC- S. Sumas Rd - 03



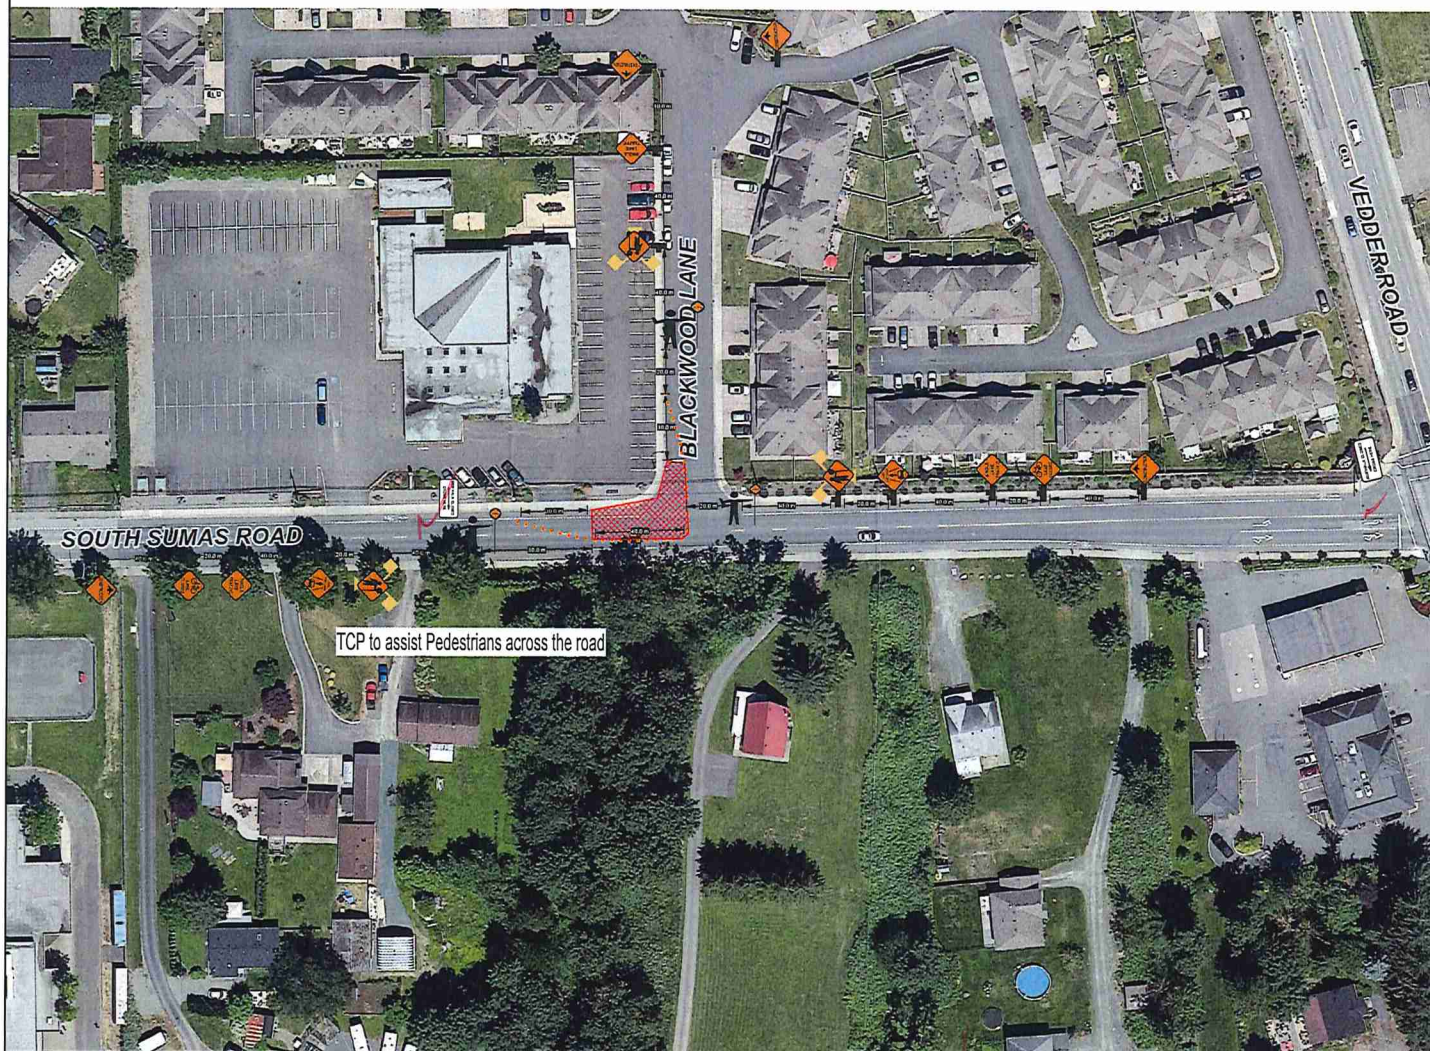

Only half of the intersection of Blackwood Lane and South Sumas Rd will be done at a time to accommodate residents

#### LEGEND

-  Work Area
-  Sign
-  North Arrow
-  Tubular marker
-  Certified TCP
-  HLWD

Figure # 7.8 in the TCMWR 2015 Edition  
Single Lane Alternating

This Traffic Control Plan is designed to accommodate the  
S. Sumas Sanitary Sewer Upgrade Site #3 Project No 1598-4 .

Construction is expected to commence Monday, July 22nd, 2019 with  
completion by Friday, August 23rd, 2019

Work hours shall be from 7:00 am - 5:00 pm


Existing Conditions shall be restore outside of working hours

This traffic plan is based on a maximum 50 Km speed zone



Drawing No.  
TC- S. Sumas Rd - 04 [rev1]



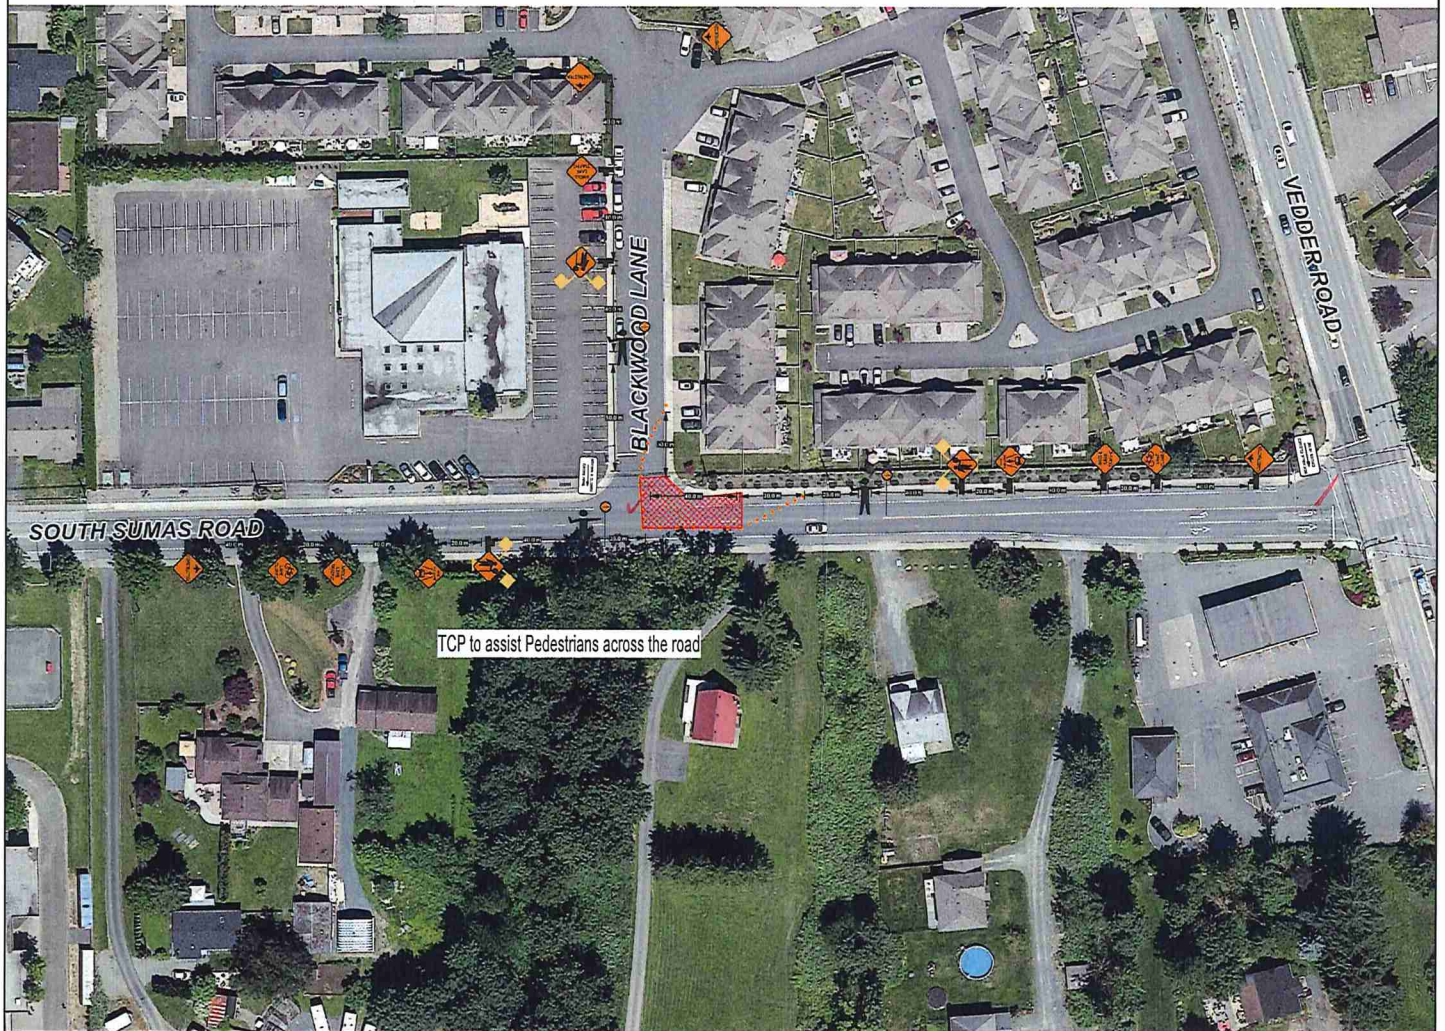

TCP to assist Pedestrians across the road



Only half of the intersection of Blackwood Lane and South Sumas Rd will be done at a time to accommodate residents

#### LEGEND

- Work Area
- Sign
- North Arrow
- Tubular marker
- Certified TCP
- HLWD

Figure # 7.8 in the TCMWR 2015 Edition  
Single Lane Alternating

This Traffic Control Plan is designed to accommodate the  
S. Sumas Sanitary Sewer Upgrade Site #3 Project No 1598-4.

Construction is expected to commence Monday, July 22nd, 2019 with  
completion by Friday, August 23rd, 2019

Work hours shall be from 7:00 am - 5:00 pm


Existing Conditions shall be restore outside of working hours

This traffic plan is based on a maximum 50 Km speed zone



Drawing No.  
TC- S. Sumas Rd - 05 [rev1]



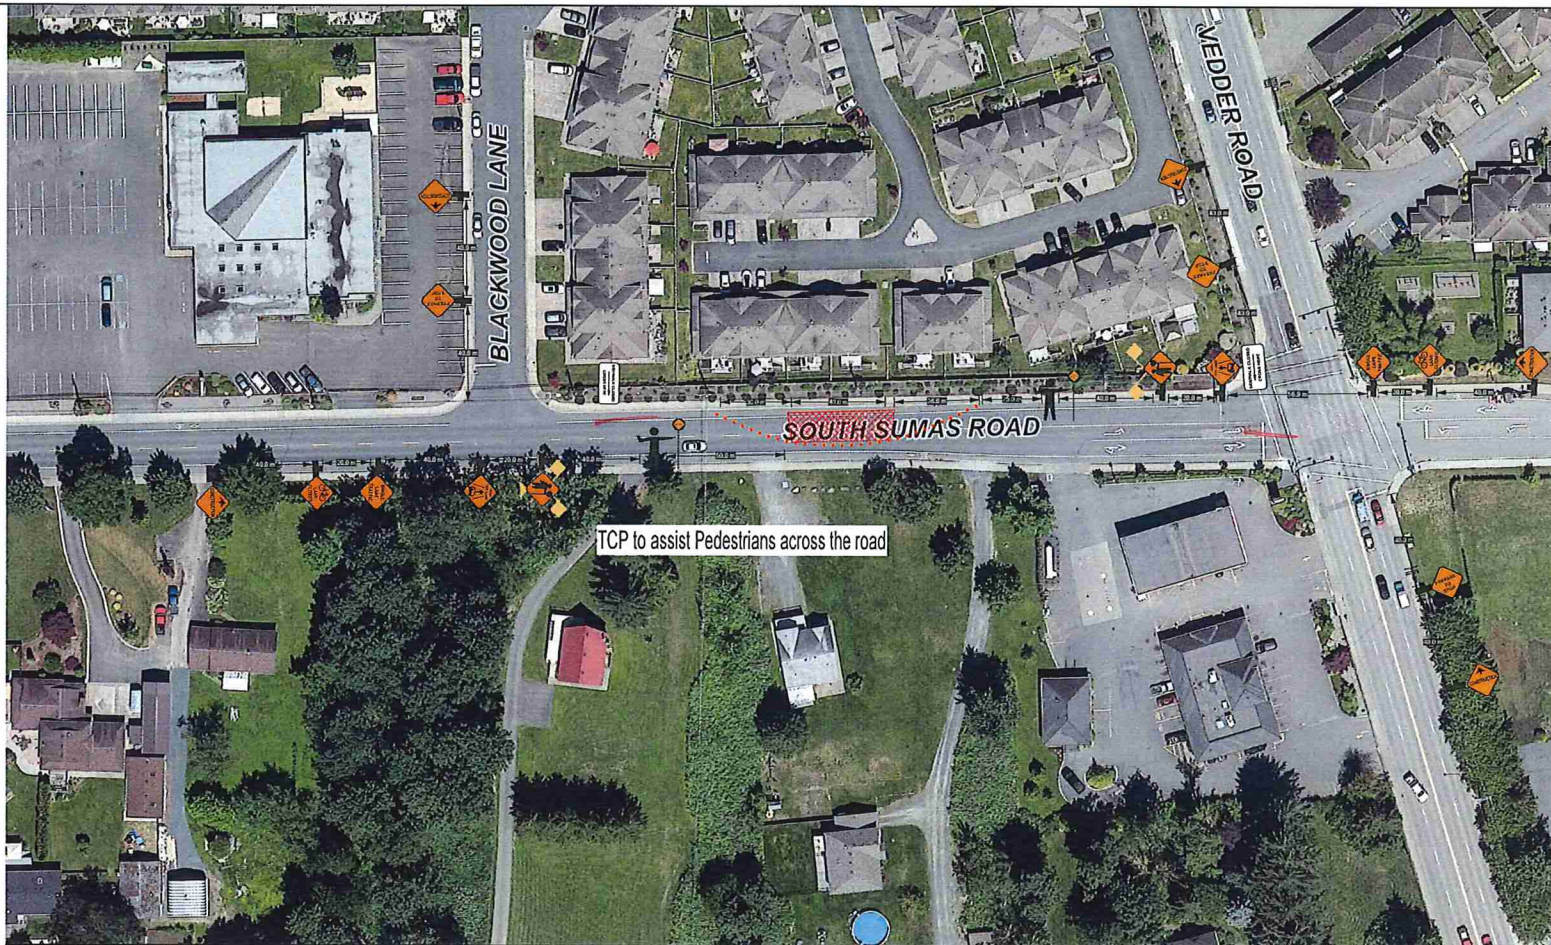

Scale: 1:1,000

0 15 30 60 m

Data accuracy not guaranteed



# LEGEND







-  Work Area
-  Sign
-  North Arrow
-  Tubular marker
-  Certified TCP
-  HLWD

Figure # 7.8 in the TCMWR 2015 Edition  
Single Lane Alternating

This Traffic Control Plan is designed to accommodate the  
S. Sumas Sanitary Sewer Upgrade Site #3 Project No 1598-4 .

Construction is expected to commence Monday, July 22nd, 2019 with  
completion by Friday, August 23rd, 2019

Work hours shall be from 7:00 am - 5:00 pm

Existing Conditions shall be restore outside of working hours

This traffic plan is based on a maximum 50 Km speed zone



Drawing No.  
TC- S. Sumas Rd - 06 [rev1]