

No Left Turn Sign

Legend	
	C-001-1
	C-029
	C-052-L
	C-053
	C-130-R
	Delineator
	flagger flagger
	Sign Stand
	WC 24T Single File
	WC-24 Shared Use Lane
	Work Area

Manifest	
38 x	Delineator
13 x	Sign Stand
4 x	C-001-1
4 x	C-018-1A
3 x	C-029
1 x	C-052-L
1 x	C-053
1 x	C-130-R
1 x	flagger flagger
1 x	WC 24T Single File
1 x	WC-24 Shared Use Lane



Date: 05/28/2019 Author: Matcon Civil Constructors Inc. Project: 1021

Comments:  
 1021 DWG 001  
 Promotory Rd East of Vedder Rd  
 Installation of Force Main  
 Traffic pushed into middle turn lane Eastbound  
 Project Manager: Travis Heath 604-530-1402  
 Traffic Manager/Planner: Heather Dupuis 604-530-1402  
 Pedestrians and cyclists maintained through area  
 School will not be open during work (50 km hr limit)  
 Some distances changed due to space considerations




No Left Turn Sign

**Legend**

-  C-001-1
-  C-029
-  C-052-L
-  C-053
-  C-130-R
-  Delineator
-  flagger flagger
-  R-012 Road Closed
-  Sign Stand
-  WC 24T Single File
-  WC-24 Shared Use Lane
-  Work Area

**Manifest**

- 41 x Delineator
- 13 x Sign Stand
- 4 x C-001-1
- 4 x C-018-1A
- 3 x C-029
- 1 x C-052-L
- 1 x C-053
- 1 x C-130-R
- 1 x flagger flagger
- 1 x R-012 Road Closed
- 1 x WC 24T Single File
- 1 x WC-24 Shared Use Lar

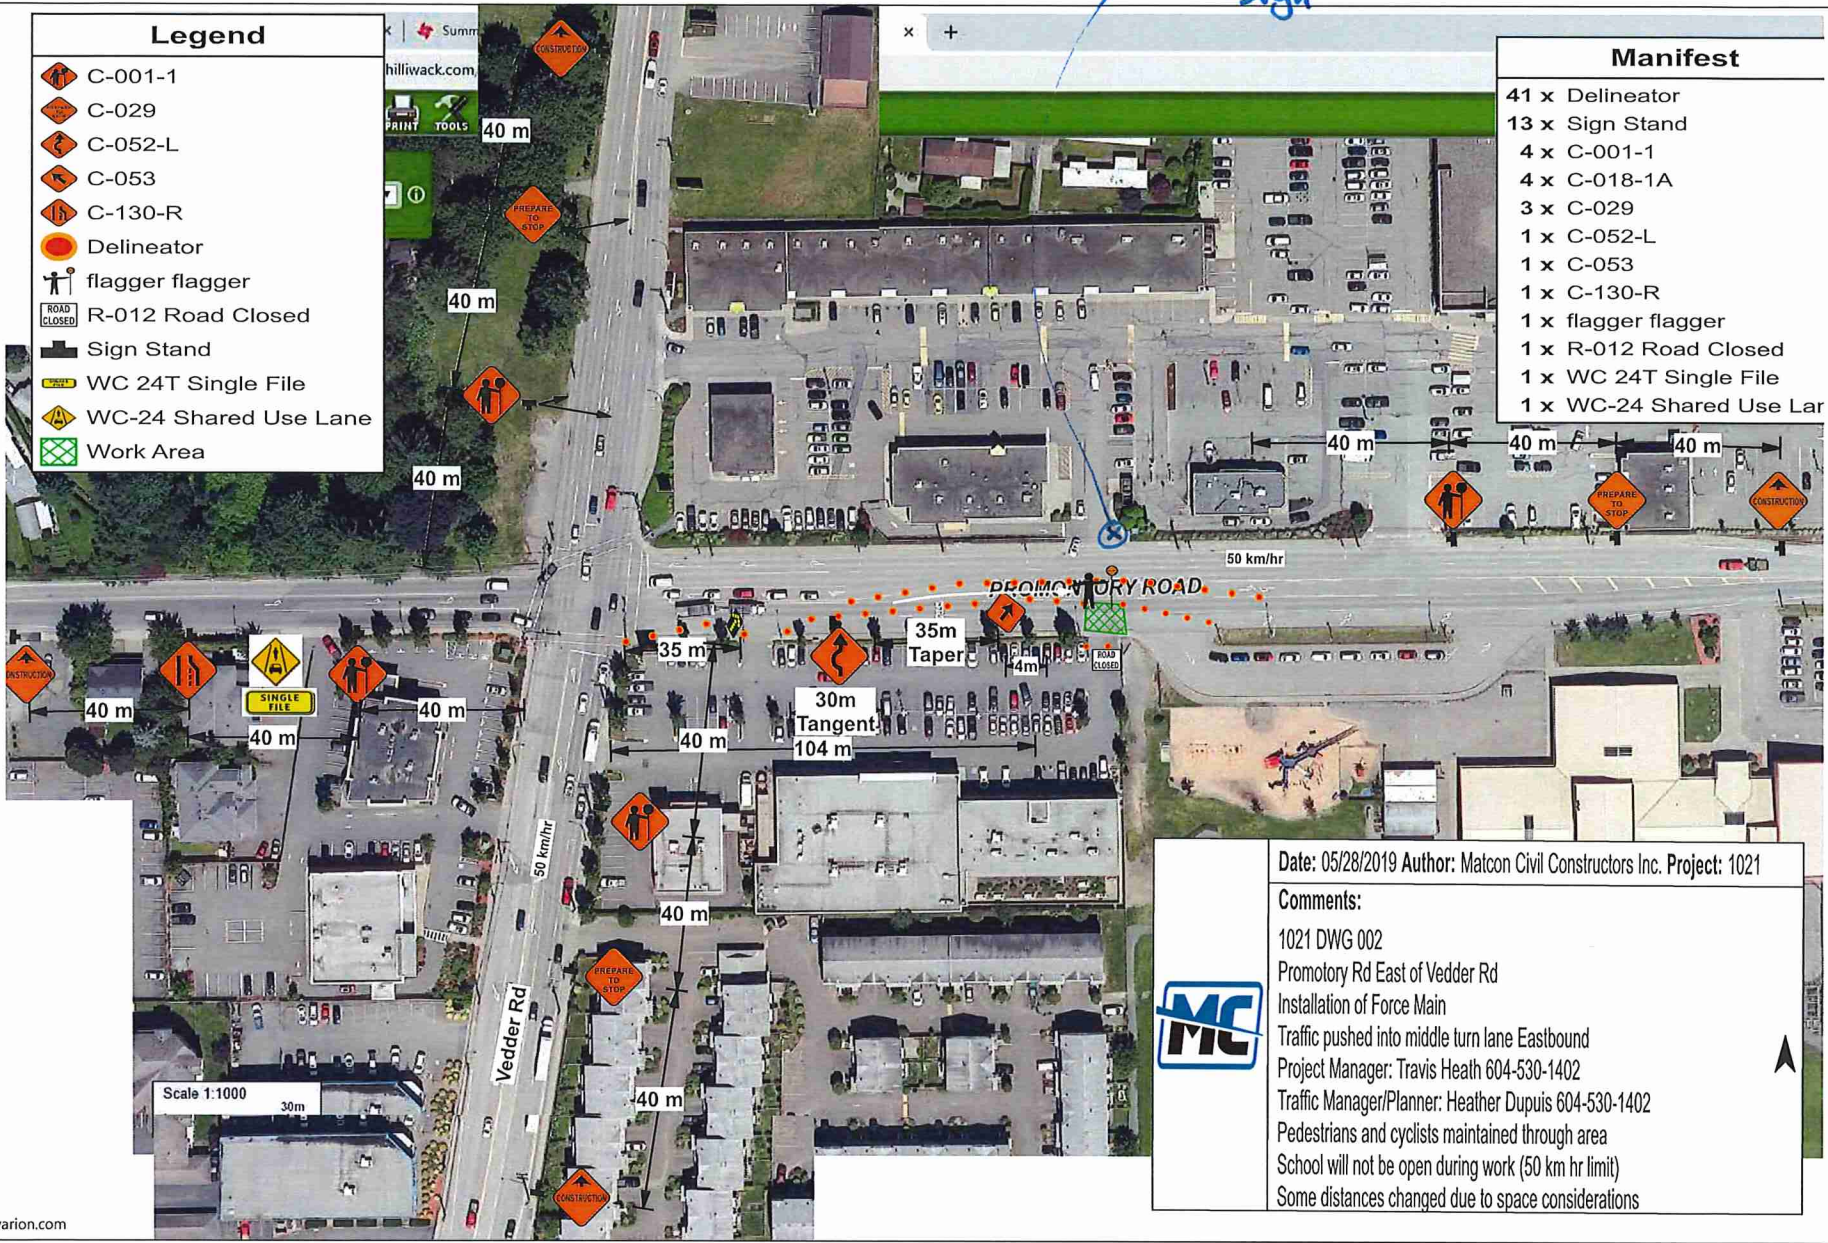


Date: 05/28/2019 Author: Matcon Civil Constructors Inc. Project: 1021

**Comments:**

1021 DWG 002  
 Promontory Rd East of Vedder Rd  
 Installation of Force Main  
 Traffic pushed into middle turn lane Eastbound  
 Project Manager: Travis Heath 604-530-1402  
 Traffic Manager/Planner: Heather Dupuis 604-530-1402  
 Pedestrians and cyclists maintained through area  
 School will not be open during work (50 km hr limit)  
 Some distances changed due to space considerations



No Left Turn  
Signs

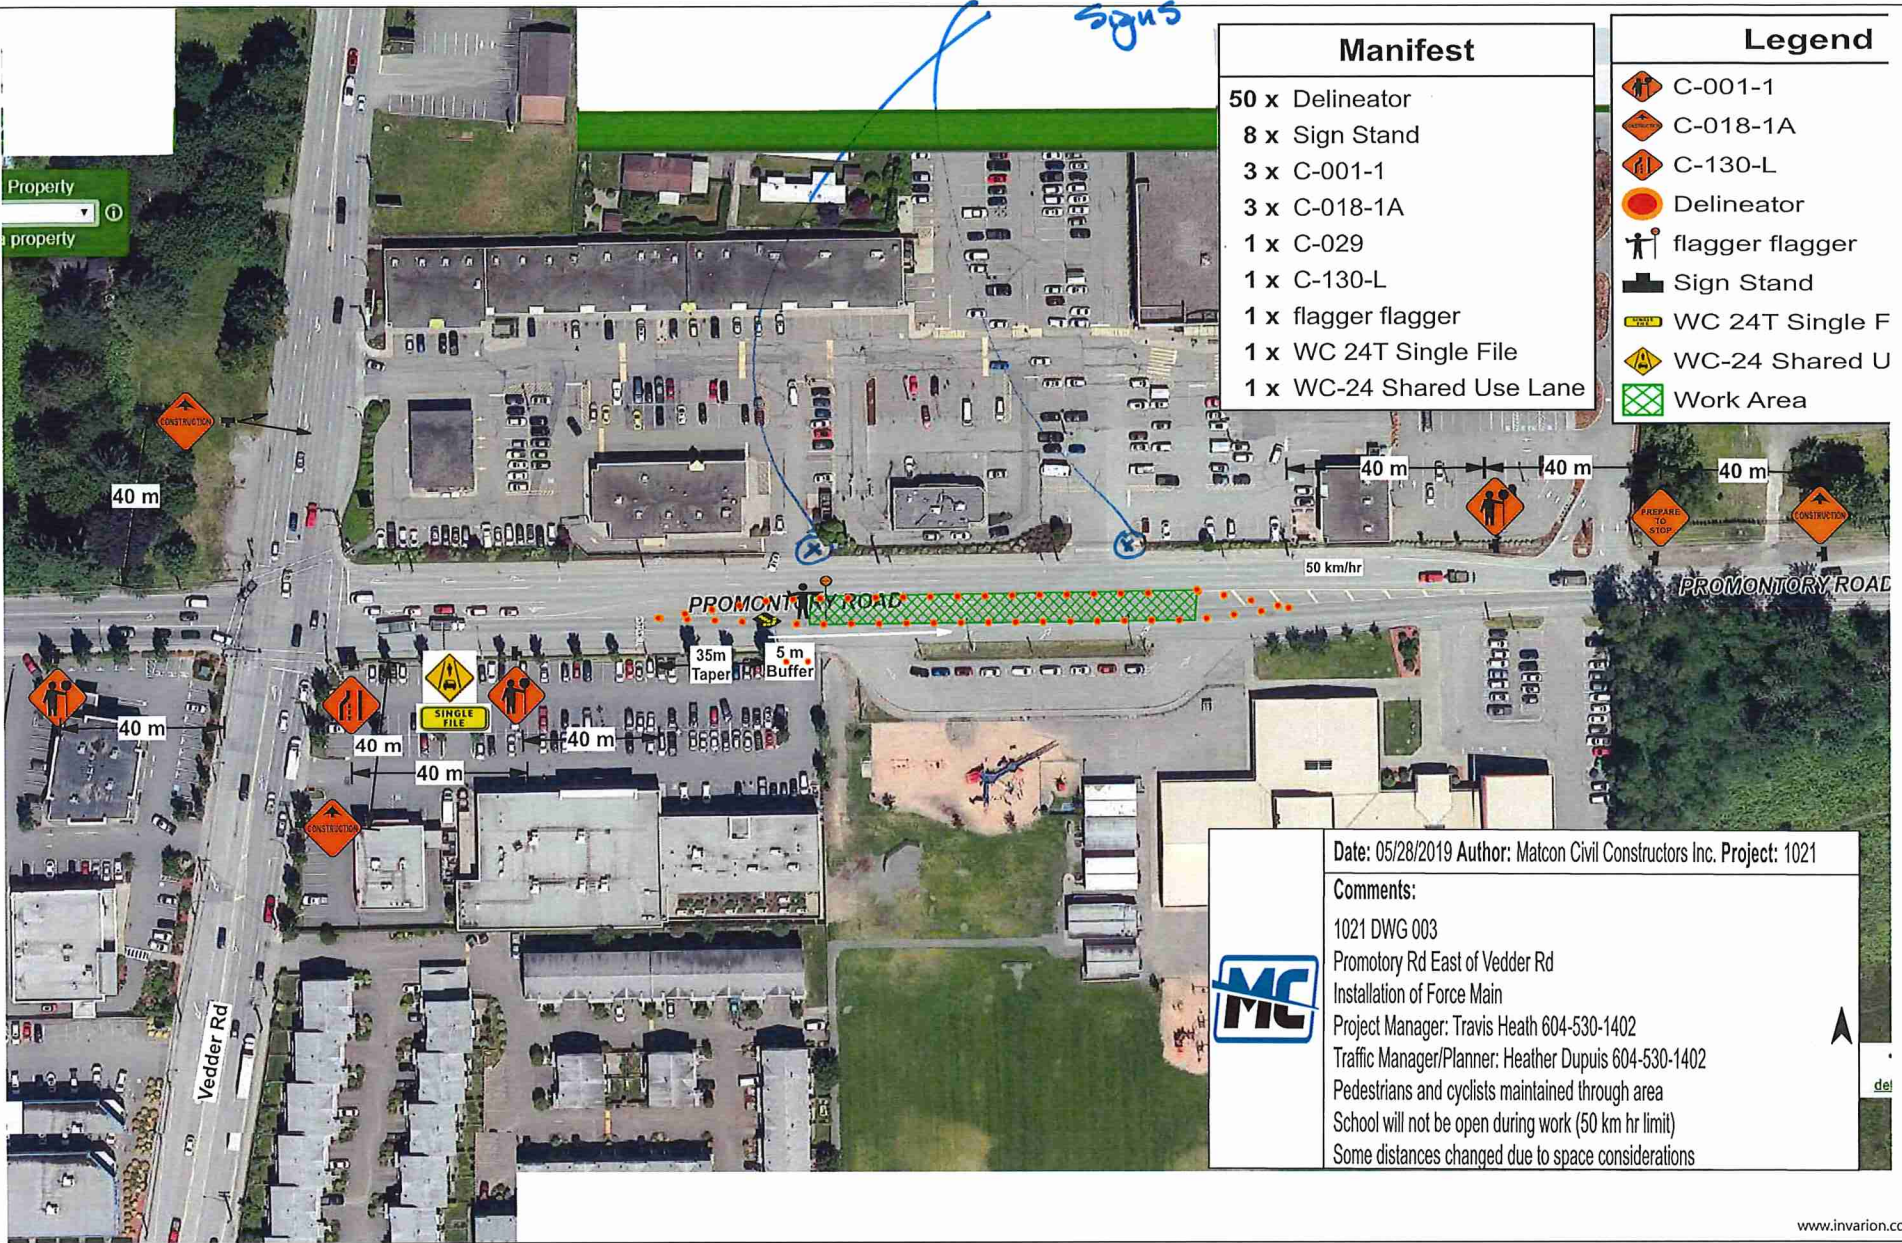

Manifest	
50 x	Delineator
8 x	Sign Stand
3 x	C-001-1
3 x	C-018-1A
1 x	C-029
1 x	C-130-L
1 x	flagger flagger
1 x	WC 24T Single F
1 x	WC-24 Shared Use Lane


Legend	
	C-001-1
	C-018-1A
	C-130-L
	Delineator
	flagger flagger
	Sign Stand
	WC 24T Single F
	WC-24 Shared Use Lane
	Work Area

**Date:** 05/28/2019 **Author:** Matcon Civil Constructors Inc. **Project:** 1021

**Comments:**  
 1021 DWG 003  
 Promontory Rd East of Vedder Rd  
 Installation of Force Main  
 Project Manager: Travis Heath 604-530-1402  
 Traffic Manager/Planner: Heather Dupuis 604-530-1402  
 Pedestrians and cyclists maintained through area  
 School will not be open during work (50 km hr limit)  
 Some distances changed due to space considerations



No Left Turn  
Sign

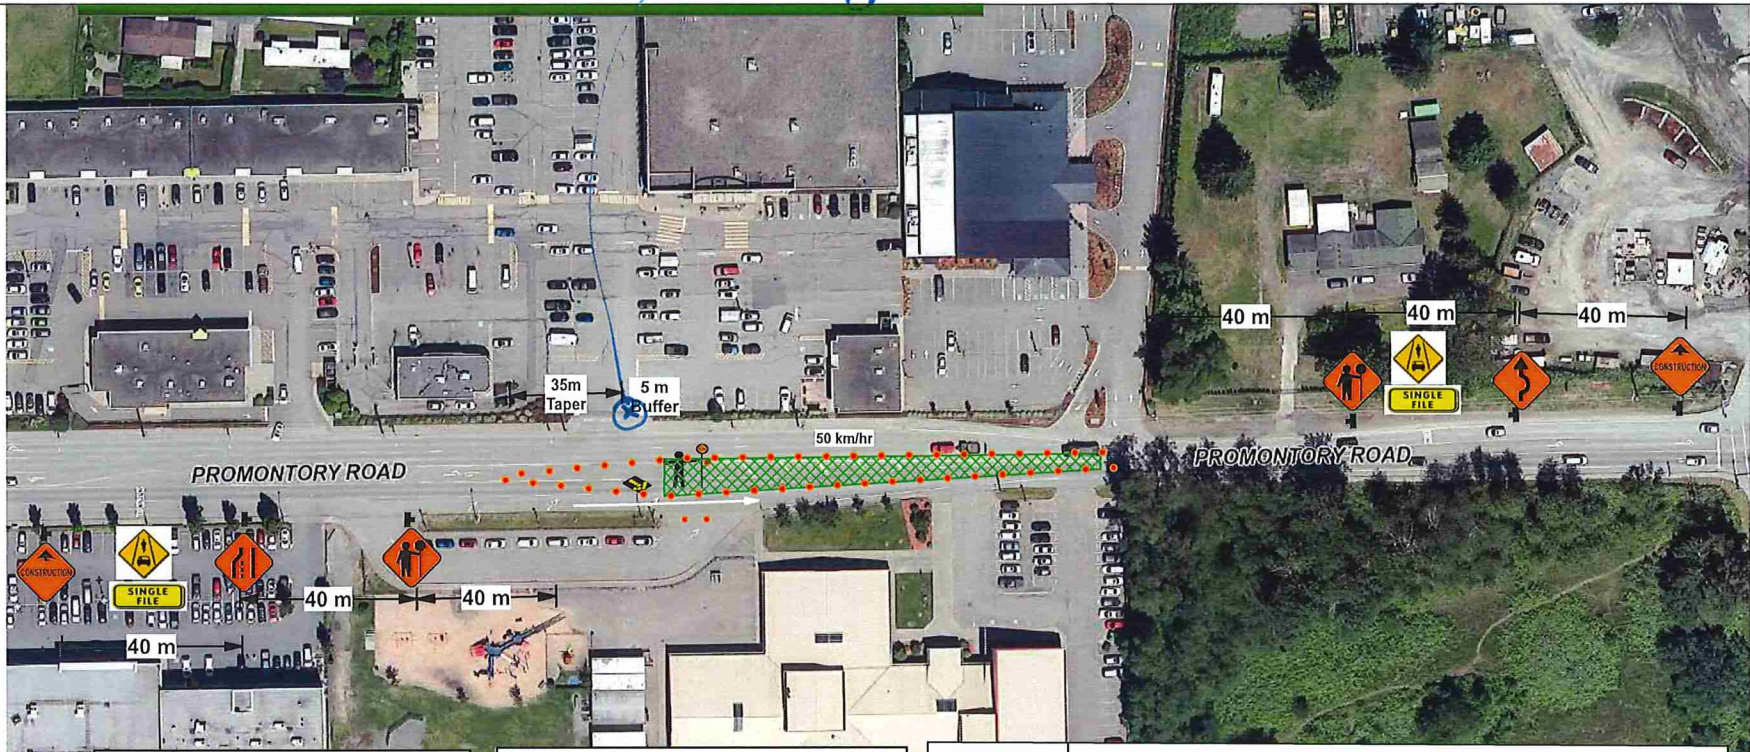


Legend	
	C-001-1
	C-018-1A
	C-052-R
	C-130-L
	Delineator
	flagger flagger
	Sign Stand
	WC 24T Single File
	WC-24 Shared Use Lane
	Work Area

Manifest	
48 x	Delineator
7 x	Sign Stand
2 x	C-001-1
2 x	C-018-1A
2 x	WC 24T Single File
2 x	WC-24 Shared Use Lane
1 x	C-052-R
1 x	C-130-L
1 x	flagger flagger

Date: 05/28/2019 Author: Matcon Civil Constructors Inc. Project: 1021

**Comments:**  
 1021 DWG 004  
 Promotory Rd East of Vedder Rd  
 Installation of Force Main  
 Project Manager: Travis Heath 604-530-1402  
 Traffic Manager/Planner: Heather Dupuis 604-530-1402  
 Pedestrians and cyclists maintained through area  
 School will not be open during work (50 km hr limit)  
 Some distances changed due to space considerations

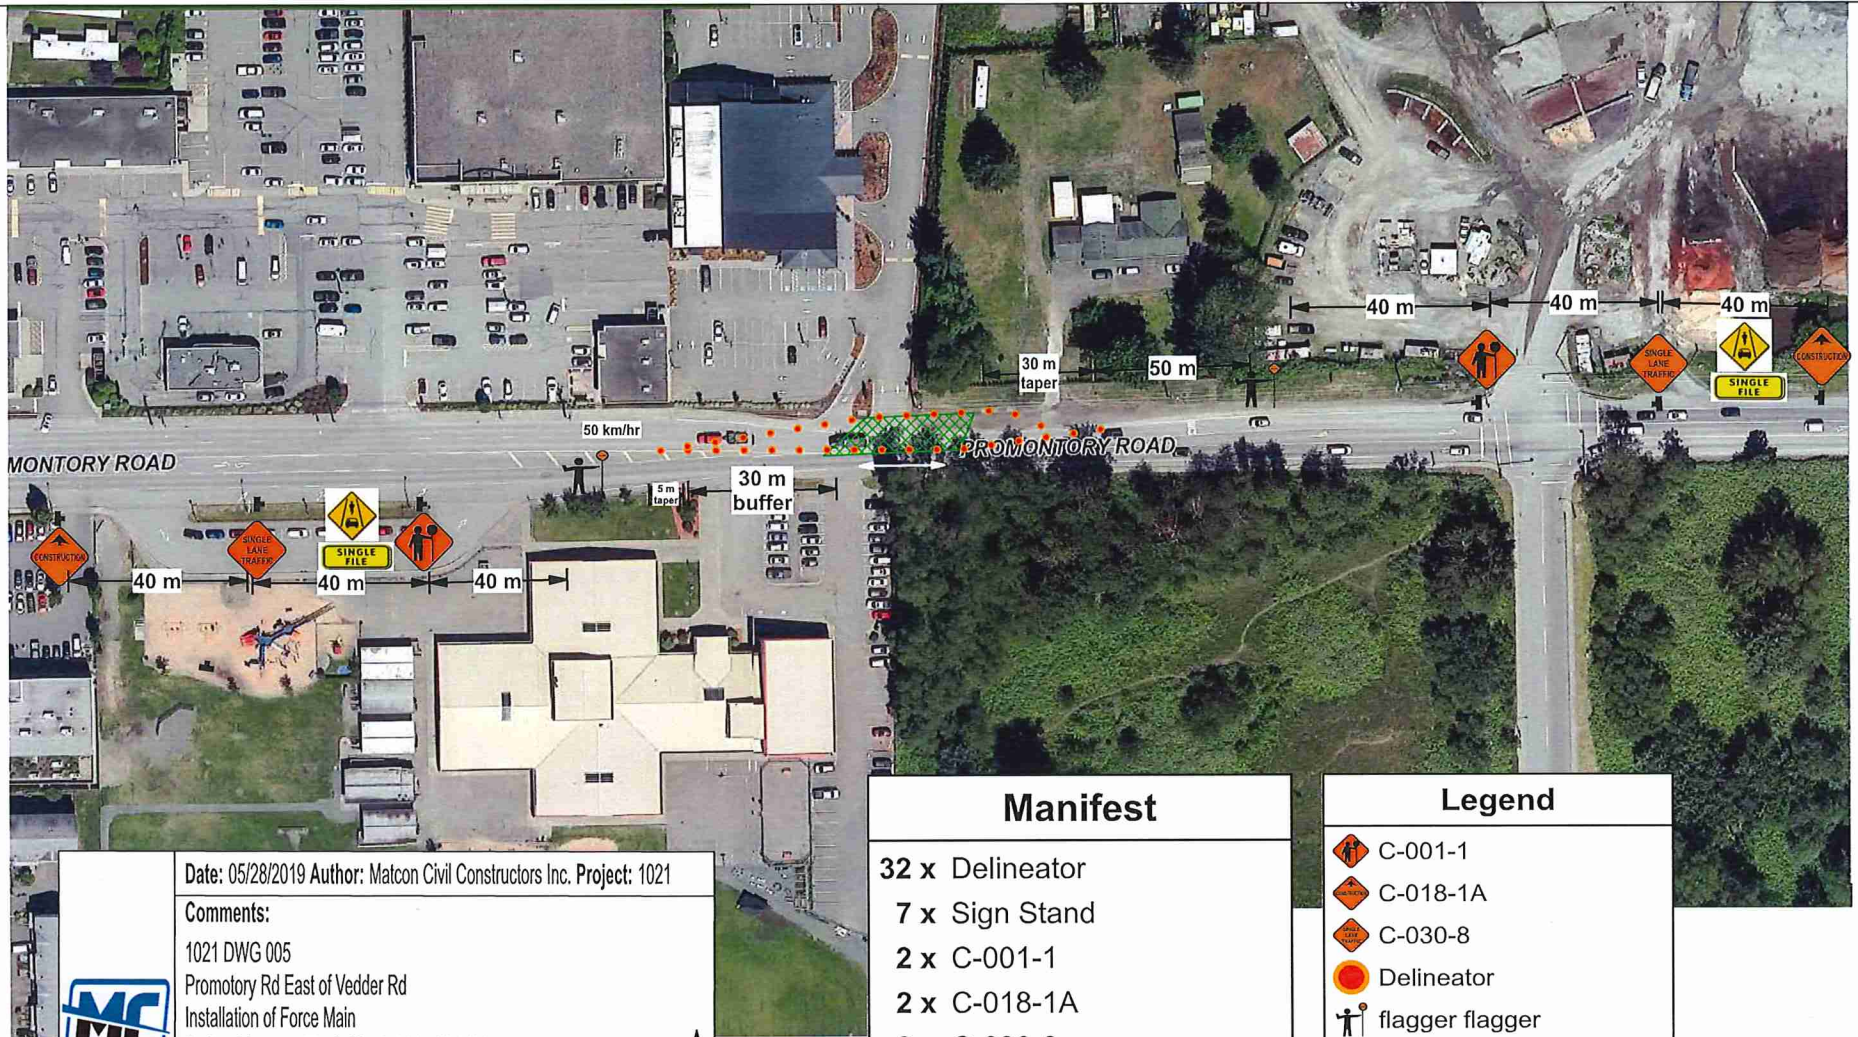

**MC**

Date: 05/28/2019 Author: Matcon Civil Constructors Inc. Project: 1021

Comments:  
 1021 DWG 005  
 Promotory Rd East of Vedder Rd  
 Installation of Force Main  
 Project Manager: Travis Heath 604-530-1402  
 Traffic Manager/Planner: Heather Dupuis 604-530-1402  
 Pedestrians and cyclists maintained through area  
 School will not be open during work (50 km hr limit)  
 Some distances changed due to space considerations

Manifest
32 x Delineator
7 x Sign Stand
2 x C-001-1
2 x C-018-1A
2 x C-030-8
2 x flagger flagger
2 x WC 24T Single File
2 x WC-24 Shared Use Lane

Legend
C-001-1
C-018-1A
C-030-8
Delineator
flagger flagger
Sign Stand
WC 24T Single File
WC-24 Shared Use Lane
Work Area




**Date:** 05/28/2019 **Author:** Matcon Civil Constructors Inc. **Project:** 1021

**Comments:**  
 1021 DWG 006  
 Promotory Rd East of Vedder Rd  
 Installation of Force Main  
 Project Manager: Travis Heath 604-530-1402  
 Traffic Manager/Planner: Heather Dupuis 604-530-1402  
 Pedestrians and cyclists maintained through area  
 School will not be open during work (50 km hr limit)  
 Some distances changed due to space considerations



Manifest	
23 x	Delineator
7 x	Sign Stand
2 x	C-001-1
2 x	C-018-1A
2 x	C-029
2 x	WC 24T Single File
2 x	WC-24 Shared Use Lane
1 x	flagger flagger

Legend	
	C-001-1
	C-018-1A
	C-029
	Delineator
	flagger flagger
	Sign Stand
	WC 24T Single File
	WC-24 Shared Use Lane
	Work Area

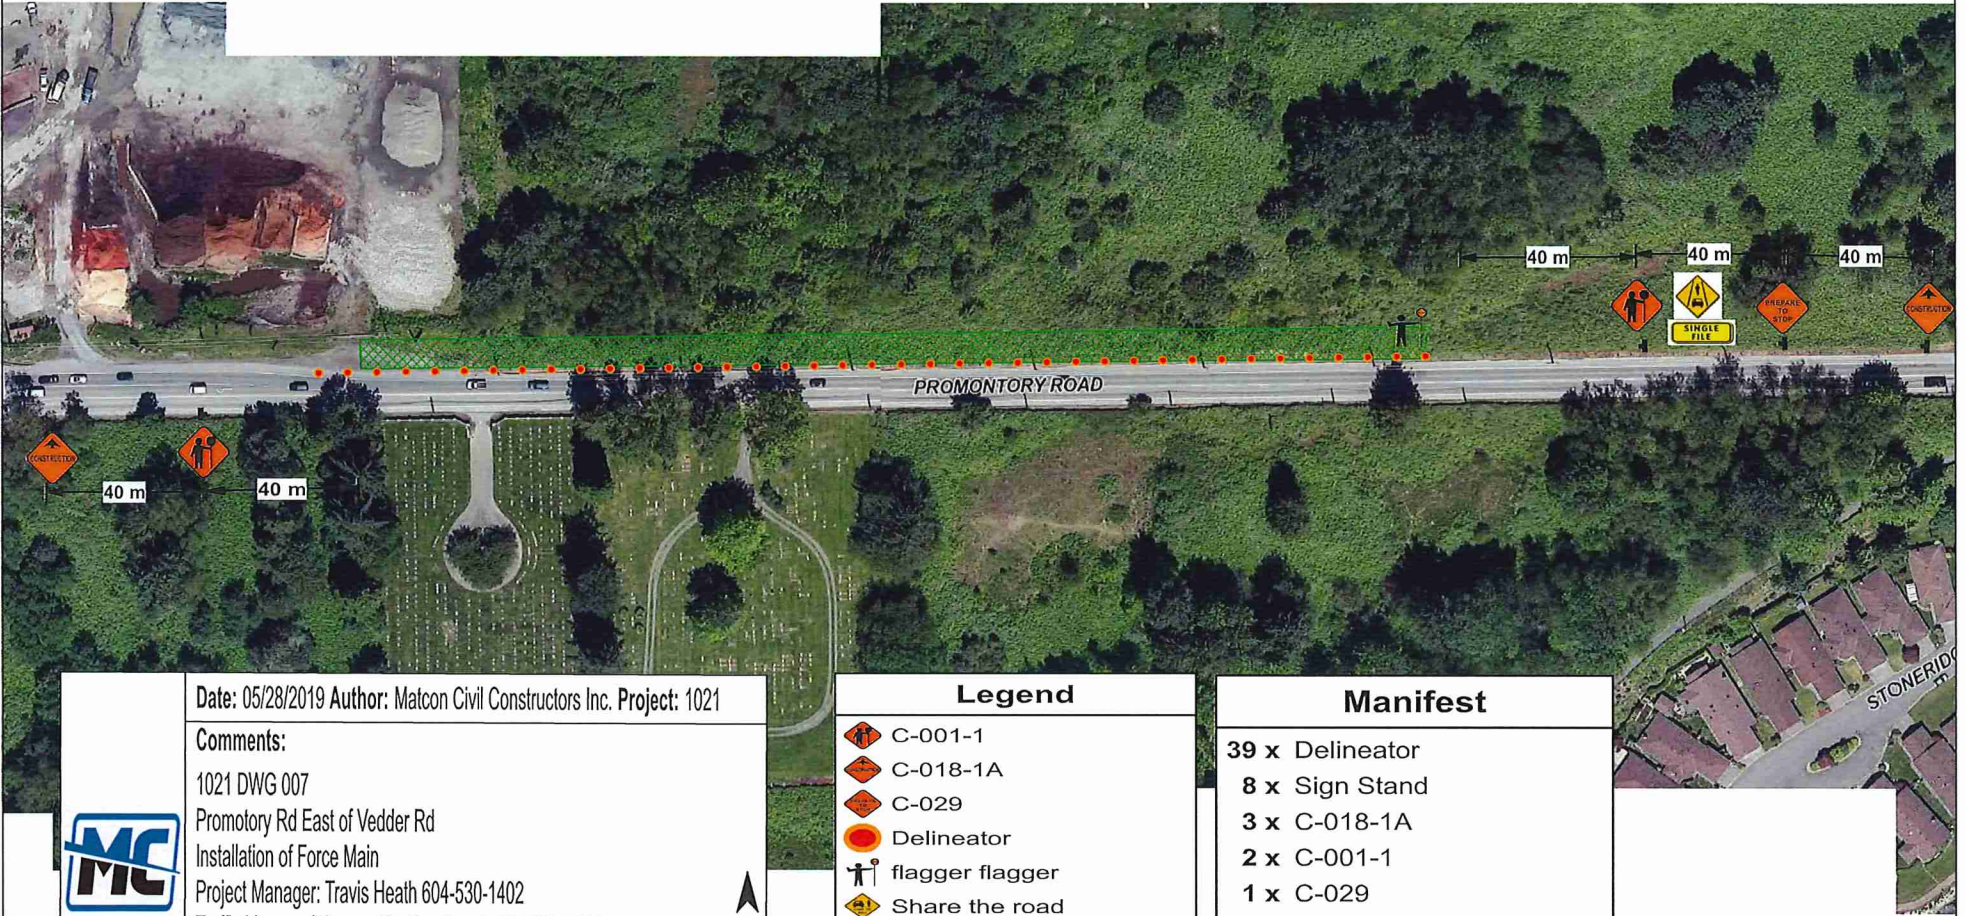

Date: 05/28/2019 Author: Matcon Civil Constructors Inc. Project: 1021

**Comments:**

1021 DWG 007

Promotory Rd East of Vedder Rd

Installation of Force Main

Project Manager: Travis Heath 604-530-1402

Traffic Manager/Planner: Heather Dupuis 604-530-1402

Pedestrians and cyclists maintained through area

School will not be open during work (50 km hr limit)

Some distances changed due to space considerations



**Legend**


-  C-001-1
-  C-018-1A
-  C-029
-  Delineator
-  flagger flagger
-  Share the road
-  Sign Stand
-  WC 24T Single File
-  WC-24 Shared Use Lane
-  Work Area

**Manifest**



- 39 x Delineator
- 8 x Sign Stand
- 3 x C-018-1A
- 2 x C-001-1
- 1 x C-029
- 1 x flagger flagger
- 1 x Share the road
- 1 x WC 24T Single File
- 1 x WC-24 Shared Use Lane

### Manifest

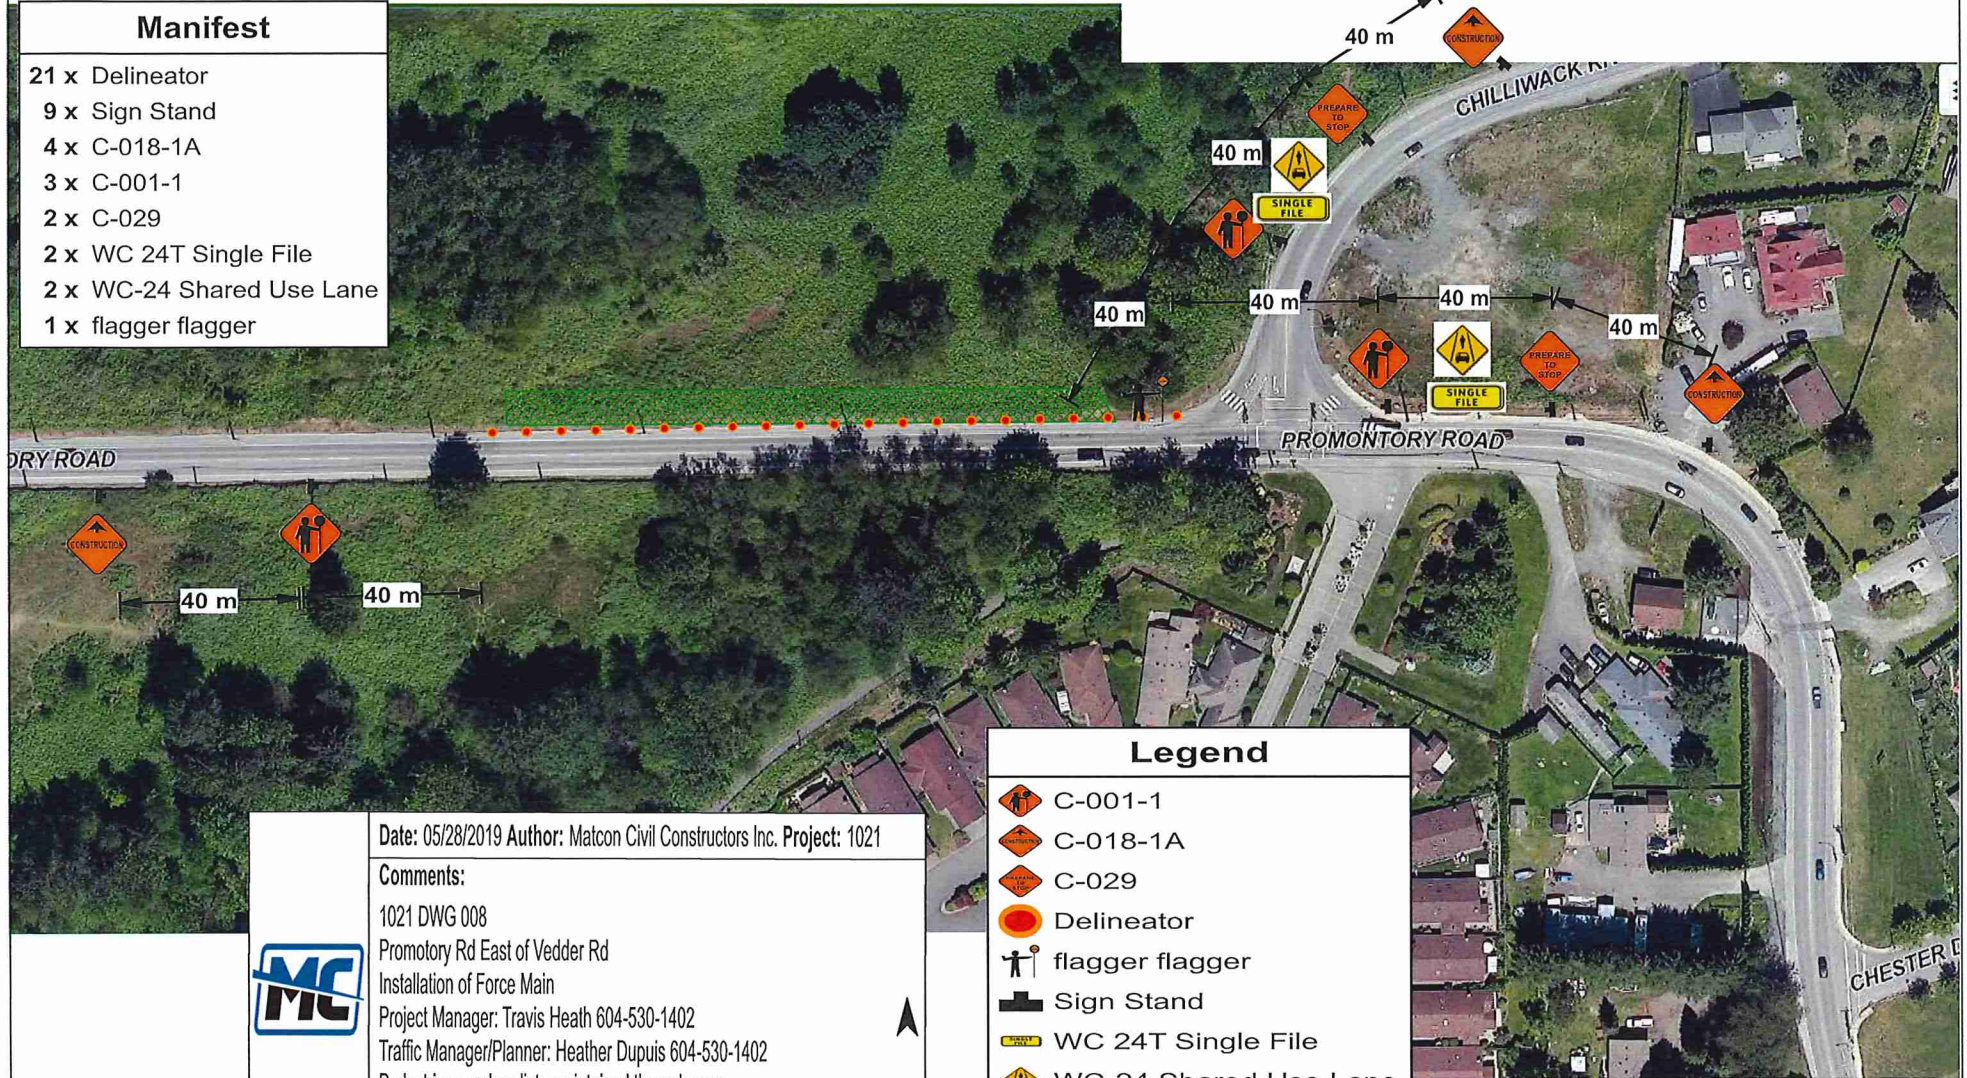- 21 x Delineator
- 9 x Sign Stand
- 4 x C-018-1A
- 3 x C-001-1
- 2 x C-029
- 2 x WC 24T Single File
- 2 x WC-24 Shared Use Lane
- 1 x flagger flagger



### Legend

-  C-001-1
-  C-018-1A
-  C-029
-  Delineator
-  flagger flagger
-  Sign Stand
-  WC 24T Single File
-  WC-24 Shared Use Lane
-  Work Area

Date: 05/28/2019 Author: Matcon Civil Constructors Inc. Project: 1021

**Comments:**

1021 DWG 008  
 Promotory Rd East of Vedder Rd  
 Installation of Force Main  
 Project Manager: Travis Heath 604-530-1402  
 Traffic Manager/Planner: Heather Dupuis 604-530-1402  
 Pedestrians and cyclists maintained through area  
 School will not be open during work (50 km hr limit)  
 Some distances changed due to space considerations





Date: 05/28/2019 Author: Malcon Civil Constructors Inc. Project: 1021

**Comments:**

1021 DWG 009

Promontory Rd East of Vedder Rd

Installation of Force Main


Project Manager: Travis Heath 604-530-1402

Traffic Manager/Planner: Heather Dupuis 604-530-1402

Pedestrians and cyclists maintained through area

School will not be open during work (50 km hr limit)

Some distances changed due to space considerations

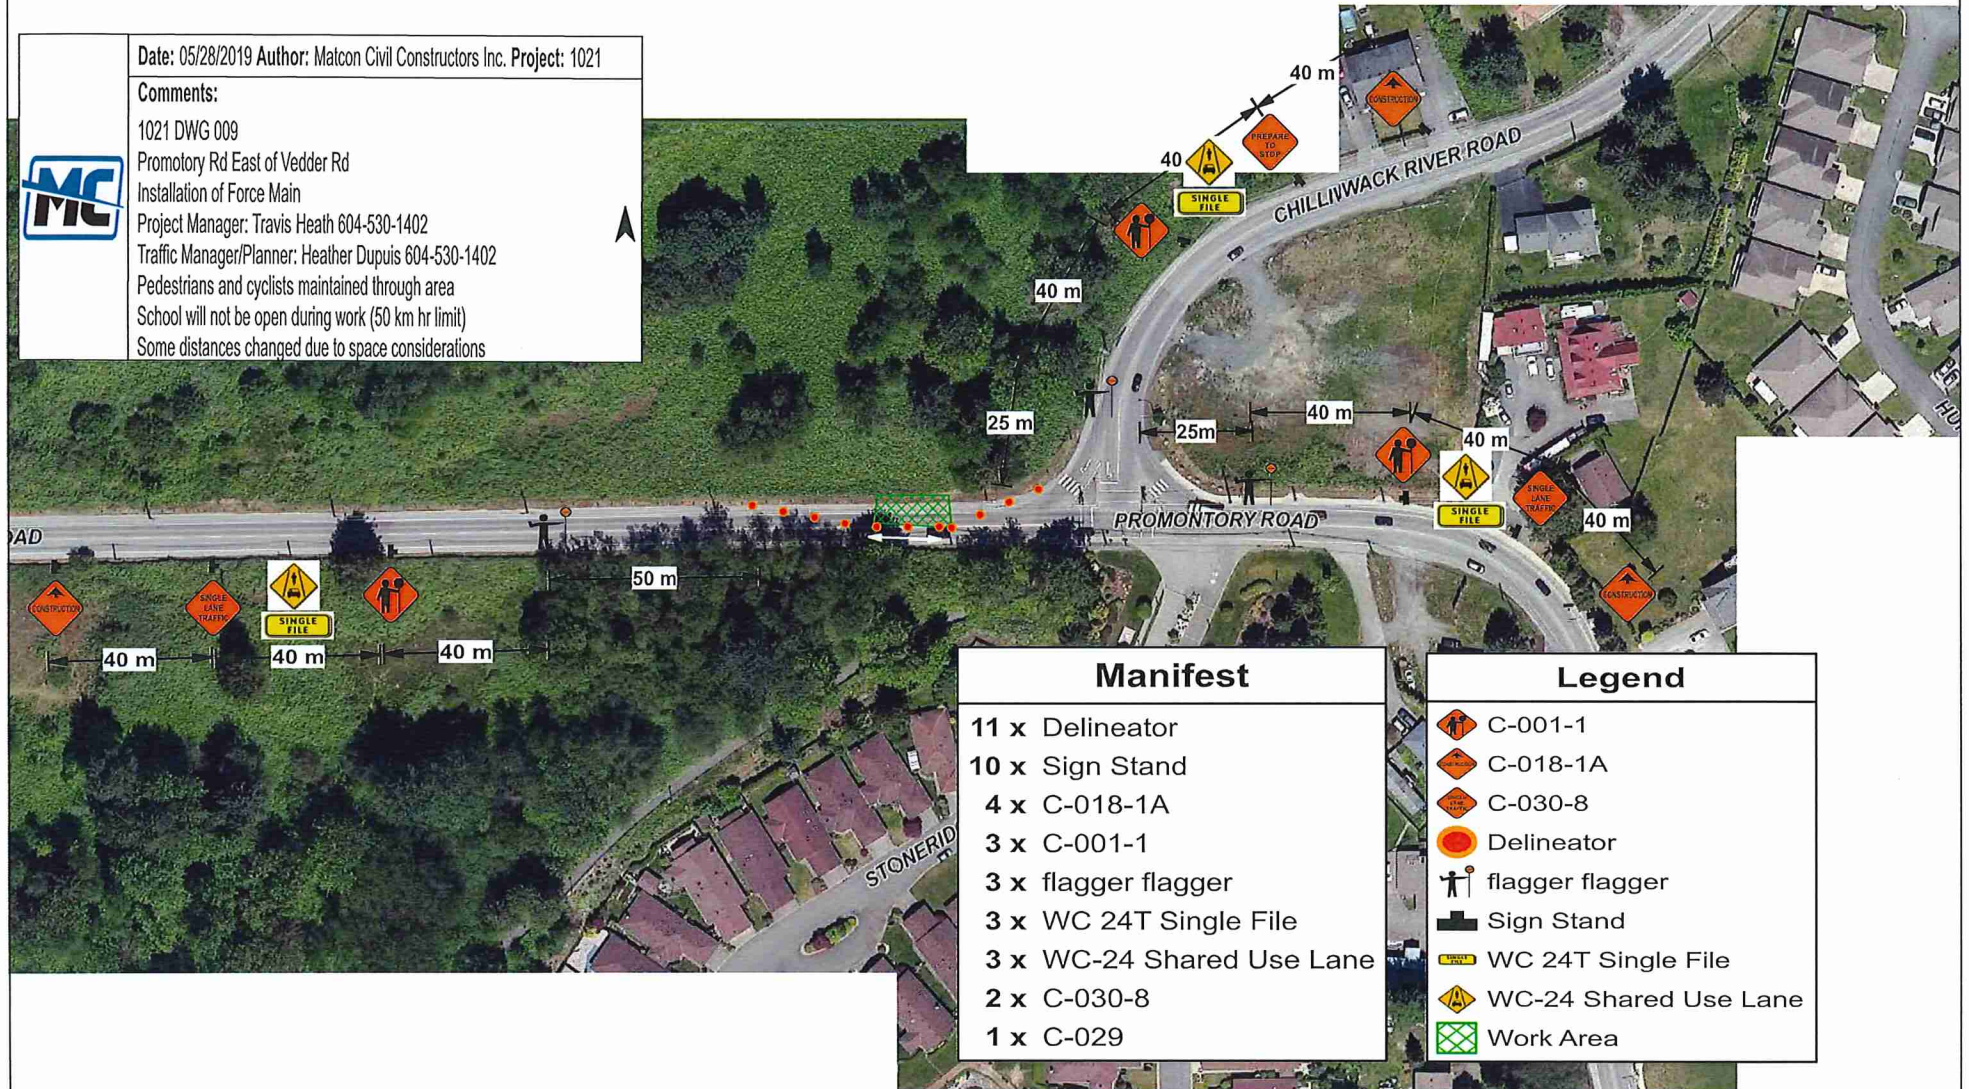

**Manifest**

- 11 x Delineator
- 10 x Sign Stand
- 4 x C-018-1A
- 3 x C-001-1
- 3 x flagger flagger
- 3 x WC 24T Single File
- 3 x WC-24 Shared Use Lane
- 2 x C-030-8
- 1 x C-029

**Legend**

- C-001-1
- C-018-1A
- C-030-8
- Delineator
- flagger flagger
- Sign Stand
- WC 24T Single File
- WC-24 Shared Use Lane
- Work Area

Date: 05/28/2019 Author: Matcon Civil Constructors Inc. Project: 1021

**Comments:**

1021 DWG 010

Promotory Rd East of Vedder Rd

Installation of Force Main

Project Manager: Travis Heath 604-530-1402

Traffic Manager/Planner: Heather Dupuis 604-530-1402

Pedestrians and cyclists maintained through area

School will not be open during work (50 km hr limit)

Some distances changed due to space considerations

