


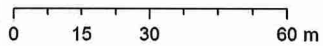

Scale: 1:1,000



Data accuracy not guaranteed



SIDEWALK CLOSED
CROSS HERE

Sign to be posted at the North East corner sidewalk at Vedder Rd & S. Sumas Rd Intersection to allow pedestrians to cross at the crosswalk

3.5 m lane width shall be maintained during single lane alternating traffic. Both bike lanes will need to be closed during deep excavation to allow traffic to flow safely through the work zone through SLAT traffic patterns.

LEGEND

-  Work Area
-  Sign
-  North Arrow
-  Tubular marker
-  Certified TCP
-  HLWD

Figure # 7.8 in the TCMWR 2015 Edition
Single Lane Alternating

This Traffic Control Plan is designed to accommodate the
S. Sumas Sanitary Sewer Upgrade Site #3 Project No 1598-4 .

Construction is expected to commence Monday, July 22nd, 2019 with
completion by Friday, August 23rd, 2019

Work hours shall be from 7:00 am - 5:00 pm




 




Existing Conditions shall be restore outside of working hours



This traffic plan is based on a maximum 50 Km speed zone



Drawing No.
TC- S. Sumas Rd - 01 [rev1]



<p>LEGEND</p> <ul style="list-style-type: none"> Work Area Sign North Arrow Tubular marker Certified TCP HLWD	<p>S. Sumas Sanitary Sewer Upgrade Site #3 Project No 1598-4</p> <p>This Traffic Control Plan is designed to accommodate the traffic control set up during non construction hours to accommodate storage of construction equipment</p> <p>Construction is expected to commence Monday, July 22nd, 2019 with completion by Friday, August 23rd, 2019</p> <p>This set up will be in place from 5:00 pm - 7:00 am Monday - Sunday</p> <p>This traffic plan is based on a maximum 50 Km speed zone</p>	<p> RIGHT ON FLAGGING</p> <p> CONTRACTING</p> <p>Drawing No. TC- S. Sumas Rd - 02 [rev1]</p>
---	--	--

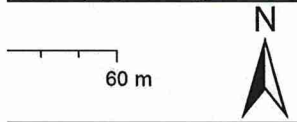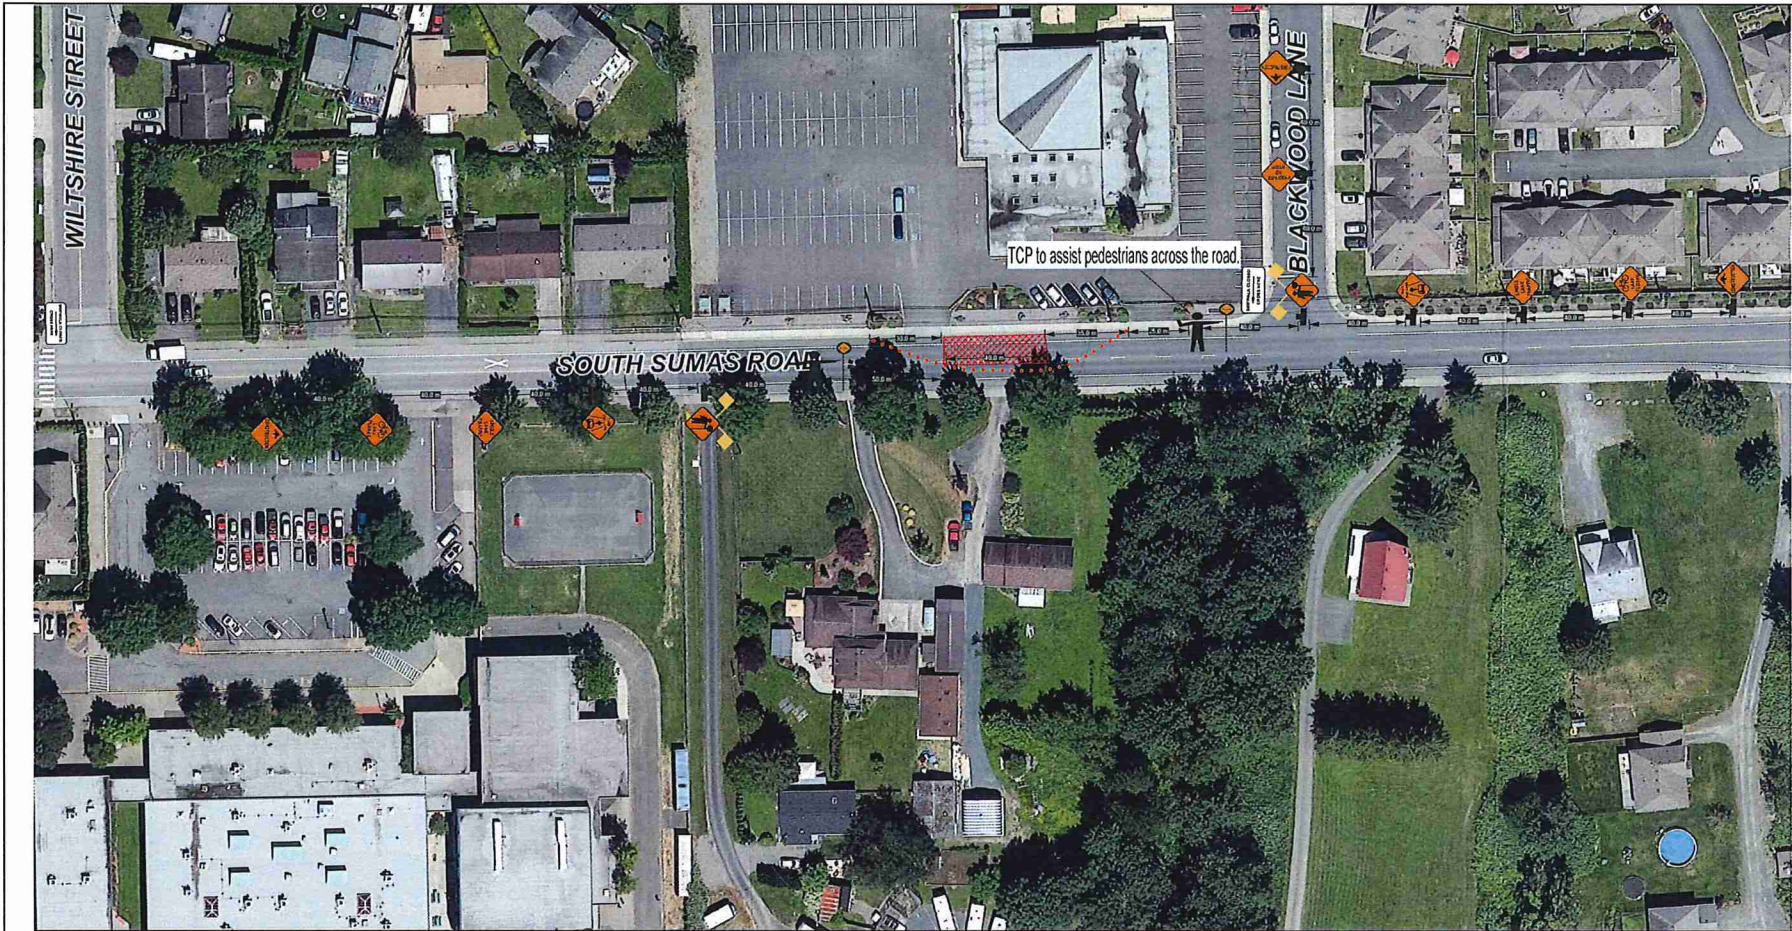

LEGEND

-  Work Area
-  Sign
-  North Arrow
-  Tubular marker
-  Certified TCP
-  HLWD

Figure # 7.8 in the TCMWR 2015 Edition
Single Lane Alternating

This Traffic Control Plan is designed to accommodate the
S. Sumas Sanitary Sewer Upgrade Site #3 Project No 1598-4 .

Construction is expected to commence Monday, July 22nd, 2019 with
completion by Friday, August 23rd, 2019


Work hours shall be from 7:00 am - 5:00 pm

Existing Conditions shall be restore outside of working hours

This traffic plan is based on a maximum 50 Km speed zone



Drawing No.
TC- S. Sumas Rd - 03

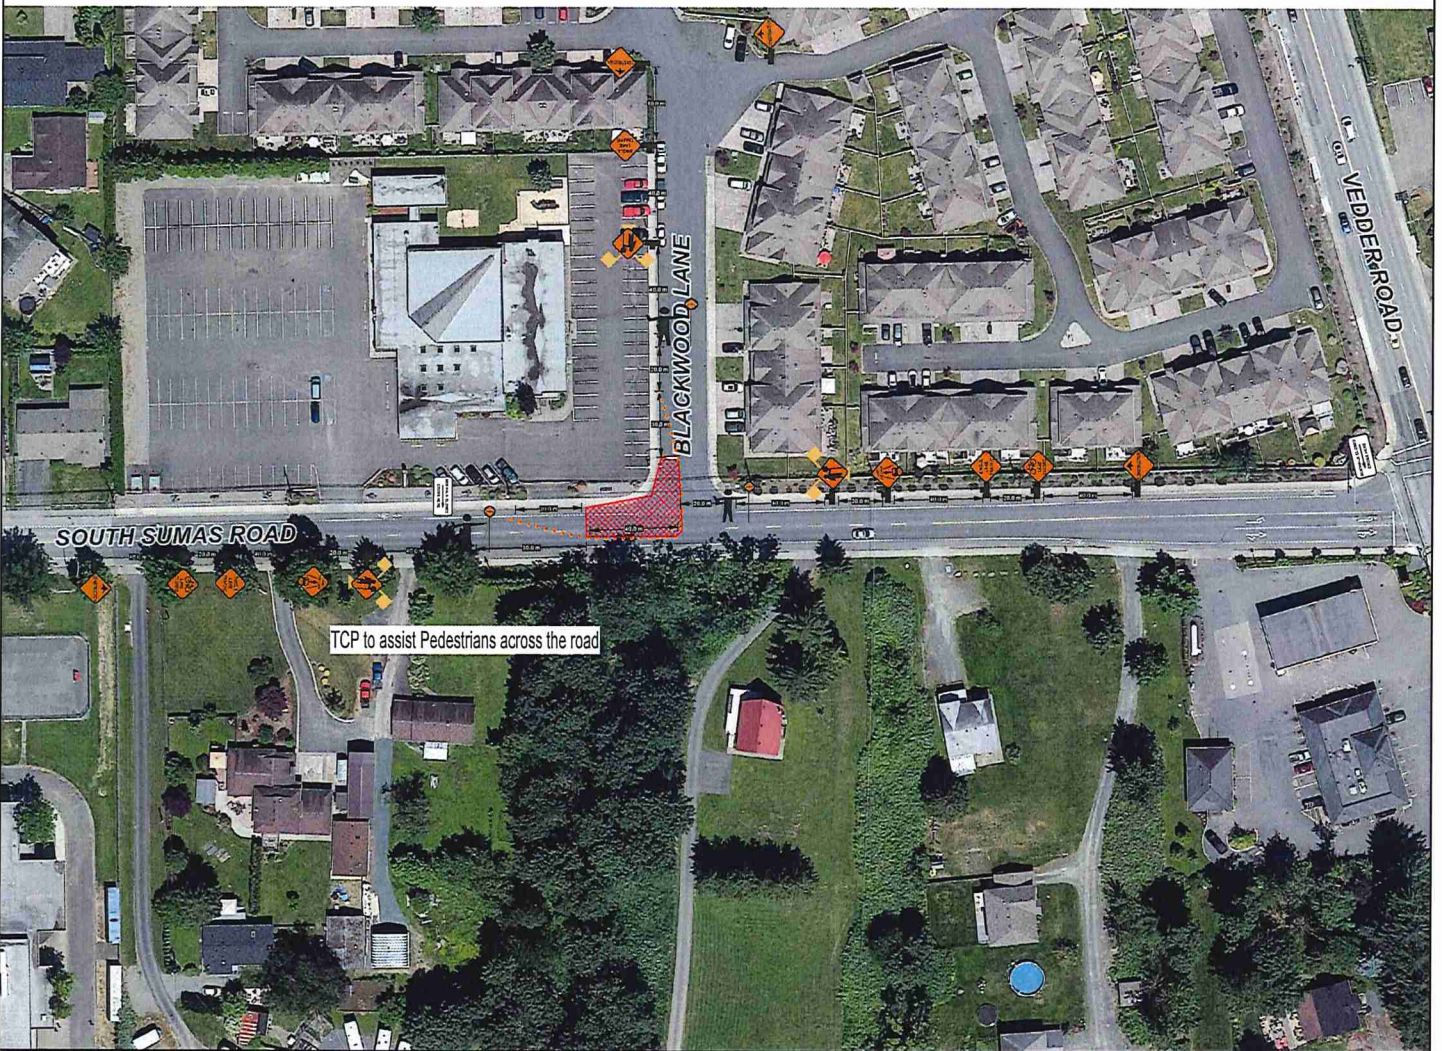

Only half of the intersection of Blackwood Lane and South Sumas Rd will be done at a time to accommodate residents

LEGEND

-  Work Area
-  Sign
-  North Arrow
-  Tubular marker
-  Certified TCP
-  HLWD

Figure # 7.8 in the TCMWR 2015 Edition
Single Lane Alternating

This Traffic Control Plan is designed to accommodate the
S. Sumas Sanitary Sewer Upgrade Site #3 Project No 1598-4.

Construction is expected to commence Monday, July 22nd, 2019 with
completion by Friday, August 23rd, 2019


Work hours shall be from 7:00 am - 5:00 pm

Existing Conditions shall be restore outside of working hours

This traffic plan is based on a maximum 50 Km speed zone



Drawing No.
TC- S. Sumas Rd - 04 [rev1]

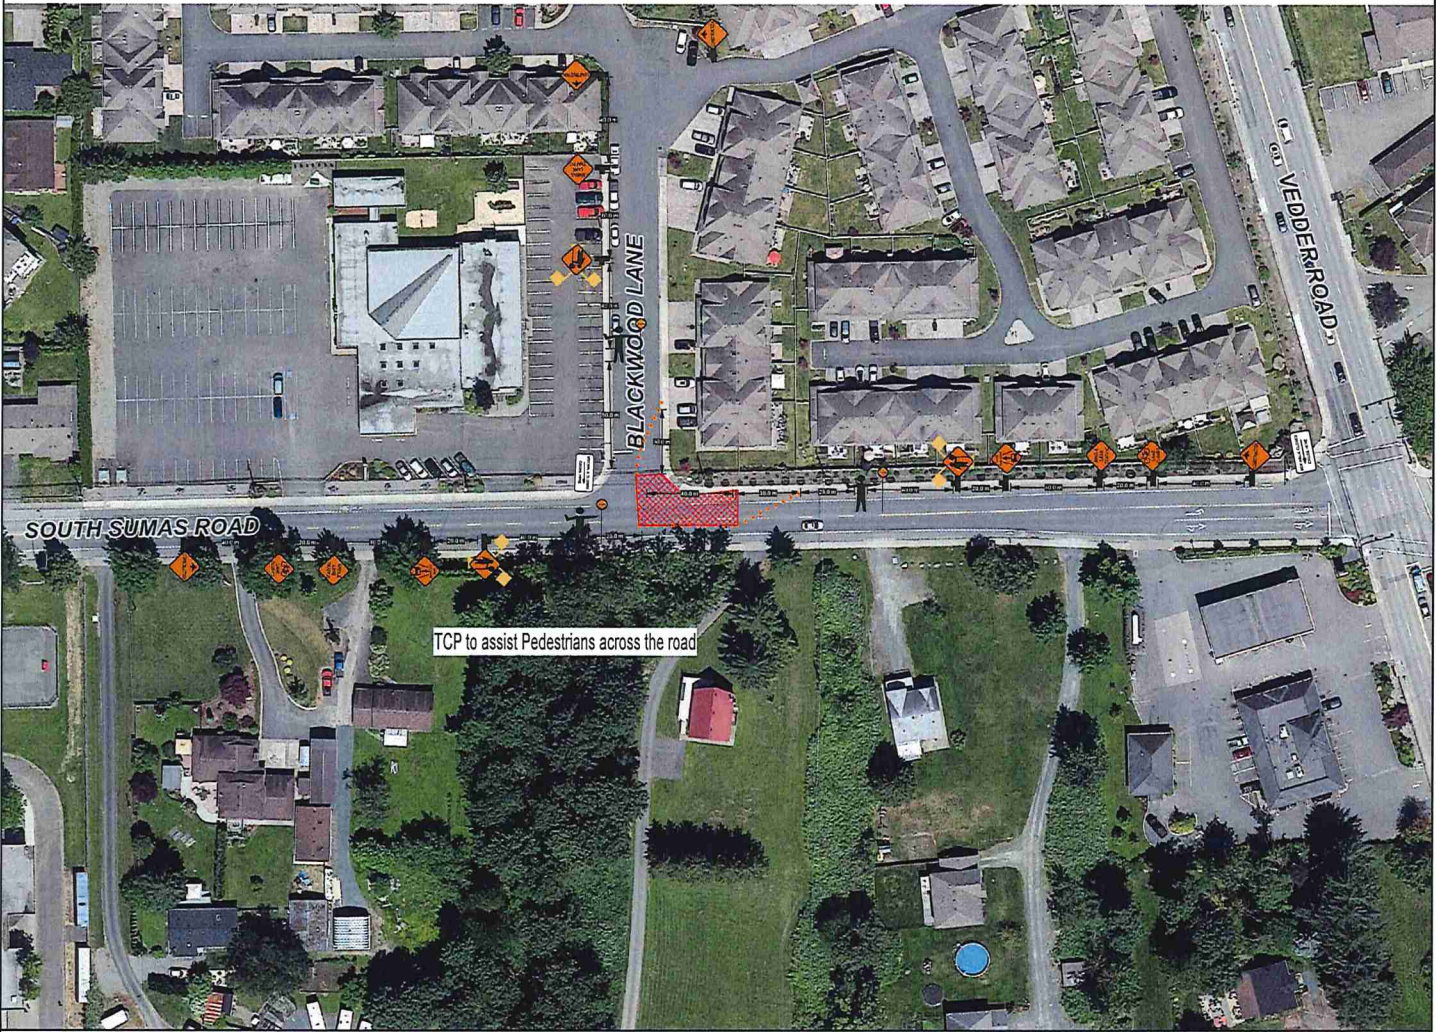

Only half of the intersection of Blackwood Lane and South Sumas Rd will be done at a time to accommodate residents

LEGEND	
	Work Area
	Sign
	North Arrow
	Tubular marker
	Certified TCP
	HLWD

Figure # 7.8 in the TCMWR 2015 Edition
Single Lane Alternating

This Traffic Control Plan is designed to accommodate the
S. Sumas Sanitary Sewer Upgrade Site #3 Project No 1598-4.

Construction is expected to commence Monday, July 22nd, 2019 with
completion by Friday, August 23rd, 2019

Work hours shall be from 7:00 am - 5:00 pm

Existing Conditions shall be restore outside of working hours

This traffic plan is based on a maximum 50 Km speed zone




RIGHT ON FLAGGING




TIMBRO
CONTRACTING

Drawing No.
TC- S. Sumas Rd - 05 [rev1]

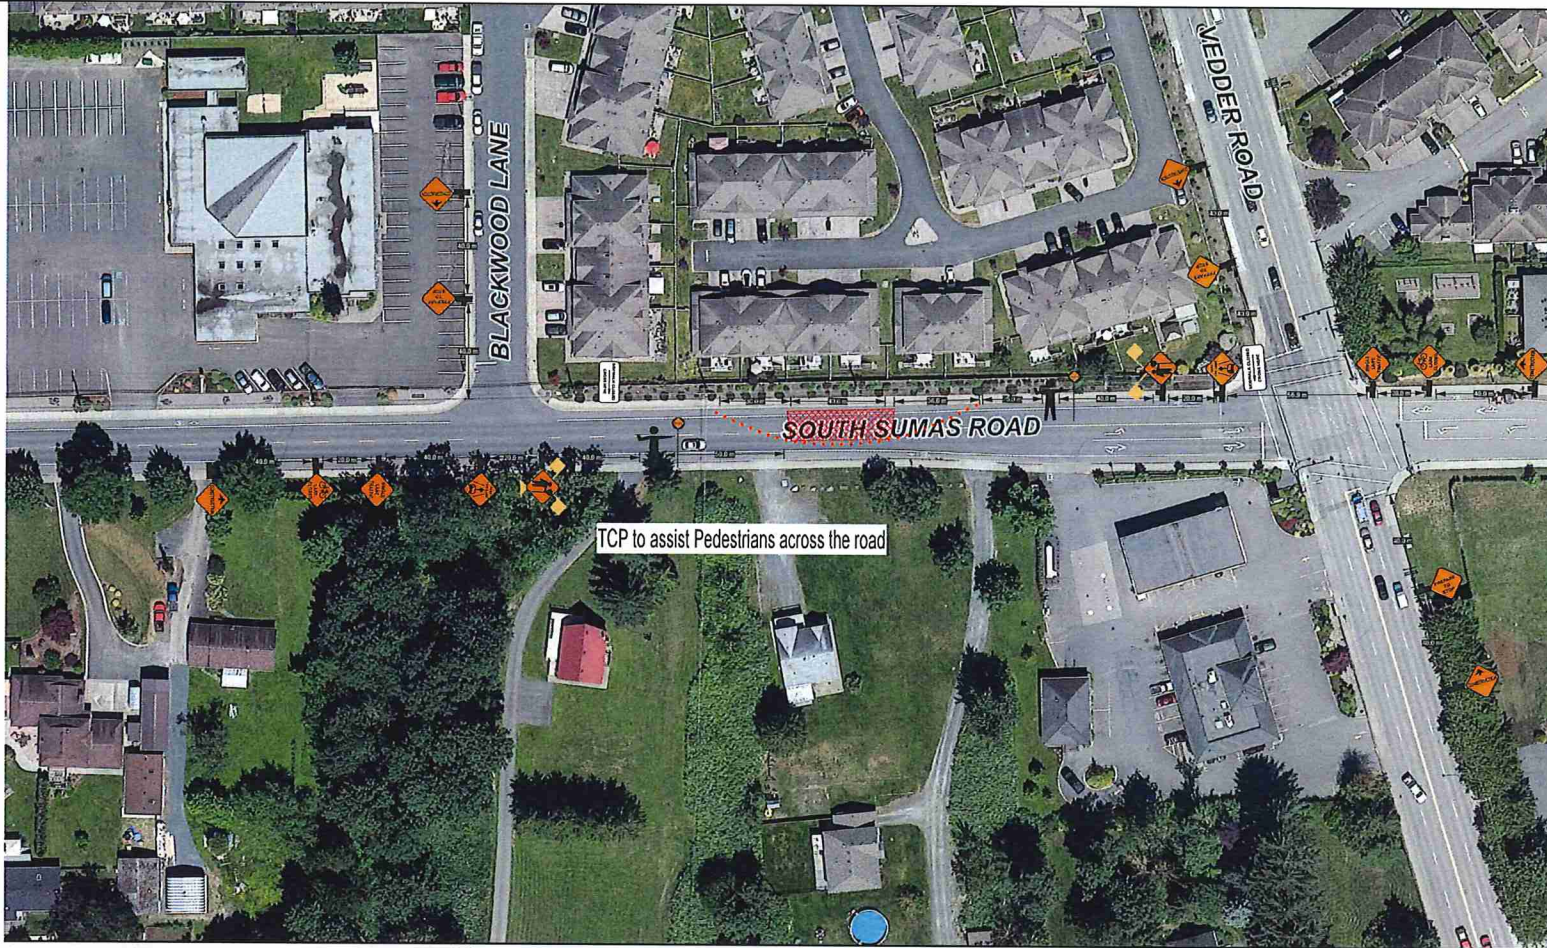

Scale: 1:1,000

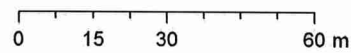

Data accuracy not guaranteed



LEGEND

-  Work Area
-  Sign
-  North Arrow
-  Tubular marker
-  Certified TCP
-  HLWD

Figure # 7.8 in the TCMWR 2015 Edition
 Single Lane Alternating
 This Traffic Control Plan is designed to accommodate the
 S. Sumas Sanitary Sewer Upgrade Site #3 Project No 1598-4.
 Construction is expected to commence Monday, July 22nd, 2019 with
 completion by Friday, August 23rd, 2019

Work hours shall be from 7:00 am - 5:00 pm
 Existing Conditions shall be restore outside of working hours
 This traffic plan is based on a maximum 50 Km speed zone



Drawing No.
 TC- S. Sumas Rd - 06 [rev1]