
















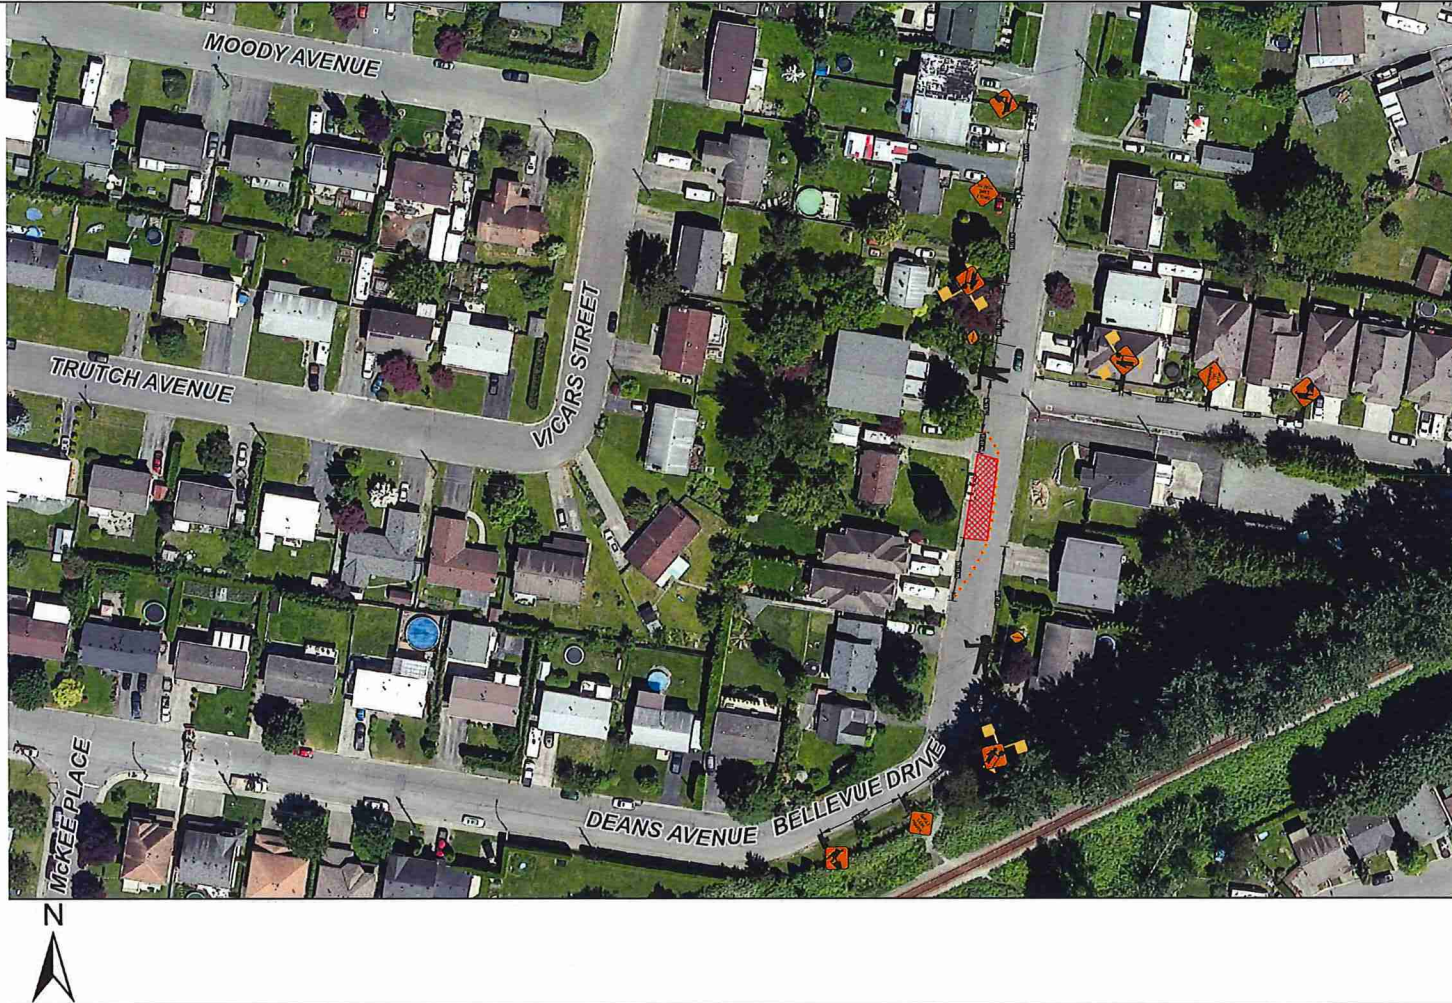

This Traffic Plan is based on a 50km speed zone

<p>LEGEND</p> <ul style="list-style-type: none">  Direction of Travel  Sign  North Arrow  Tubular marker  Certified TCP  HLWD 	<p>Figure # 7.8 in the TCMWR 2015 Edition Single Lane Alternating</p> <p>This Traffic Control Plan is designed to accommodate patch work at 8721 Bellevue Dr.</p> <p>Work to commence Monday, Aug. 19th, 2019 and is expected to be completed in one day.</p> <p>Work hours shall be from 7:00 am - 5:00 pm</p> <p>All signs and traffic devices shall be placed in compliance with WCB and the TCMWR</p>	<div data-bbox="1371 1209 1581 1279" style="text-align: center;">  <p>RIGHT ON FLAGGER EST. 2016</p> </div> <div data-bbox="1346 1339 1591 1435" style="text-align: center;">  <p>Drawing NTS Drawing No. LP-Bellevue Dr - 02</p> </div>
---	---	---



This Traffic Plan is based on a 50km speed zone

<p>LEGEND</p> <ul style="list-style-type: none">  Direction of Travel  Sign  North Arrow  Tubular marker  Certified TCP  HLWD 	<p>Figure # 7.8 in the TCMWR 2015 Edition Single Lane Alternating</p> <p>This Traffic Control Plan is designed to accommodate patch work at 8721 Bellevue Dr.</p> <p>Work to commence Monday, Aug. 19th, 2019 and is expected to be completed in one day.</p> <p>Work hours shall be from 7:00 am - 5:00 pm</p> <p>All signs and traffic devises shall be placed in compliance with WCB and the TCMWR</p>	<div style="text-align: center;">  </div> <div style="text-align: center; margin-top: 20px;">  </div> <p style="font-size: small;">Drawing NTS Drawing No. LP-Bellevue Dr - 01</p>
---	---	---