

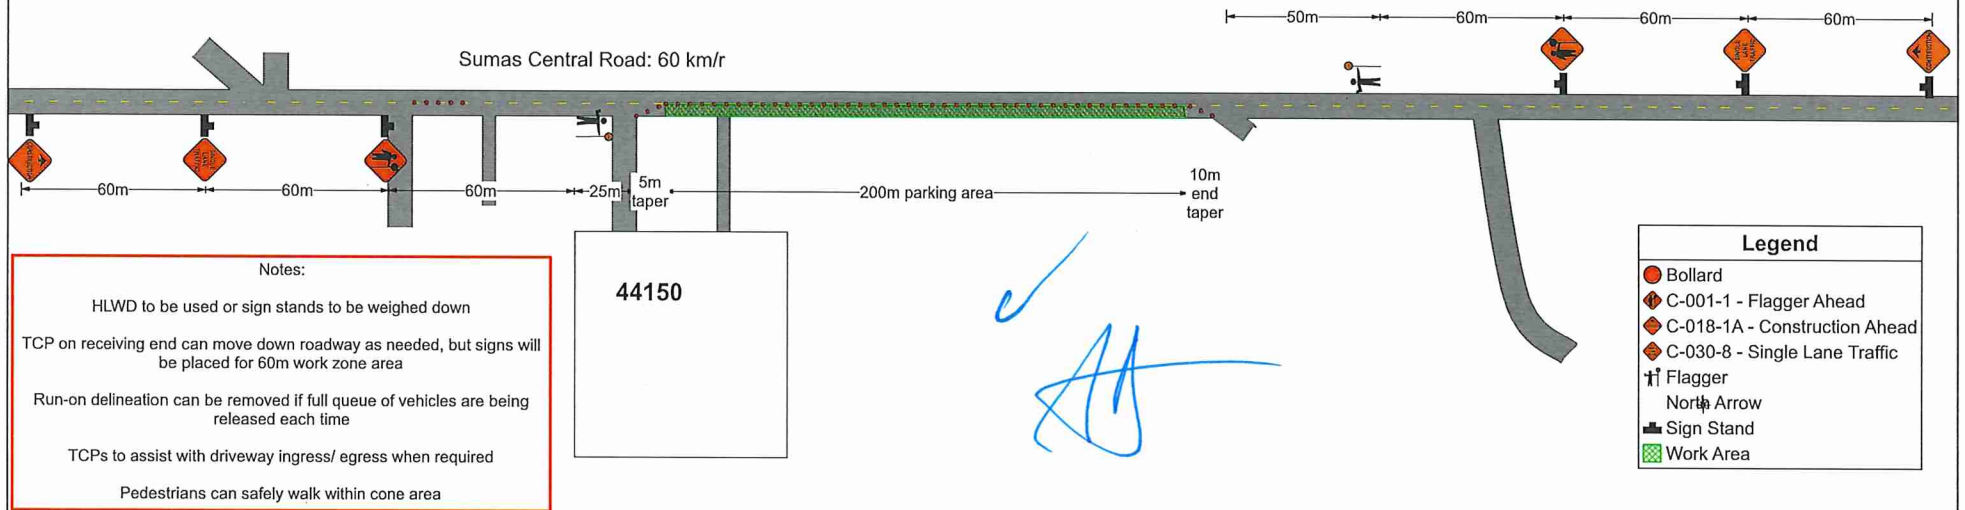


LANESAFE TRAFFIC CONTROL	Date: September 10, 2018 Author: Kat McCawley - 778-878-4914 Project: 2018 Gala DWG#: 000 REV#: 000
	Comments:
	ALGRA BROS PHIL ALGRA: 604-819-1116 City of Chilliwack Address: 44150 Sumas Central Road Scope of Work: On Street Parking Closure Description: SLAT with South side closed This plan is based on a 60 km/h roadway speed All specifications are based on the MOTI manual 2015 edition

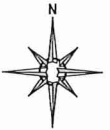

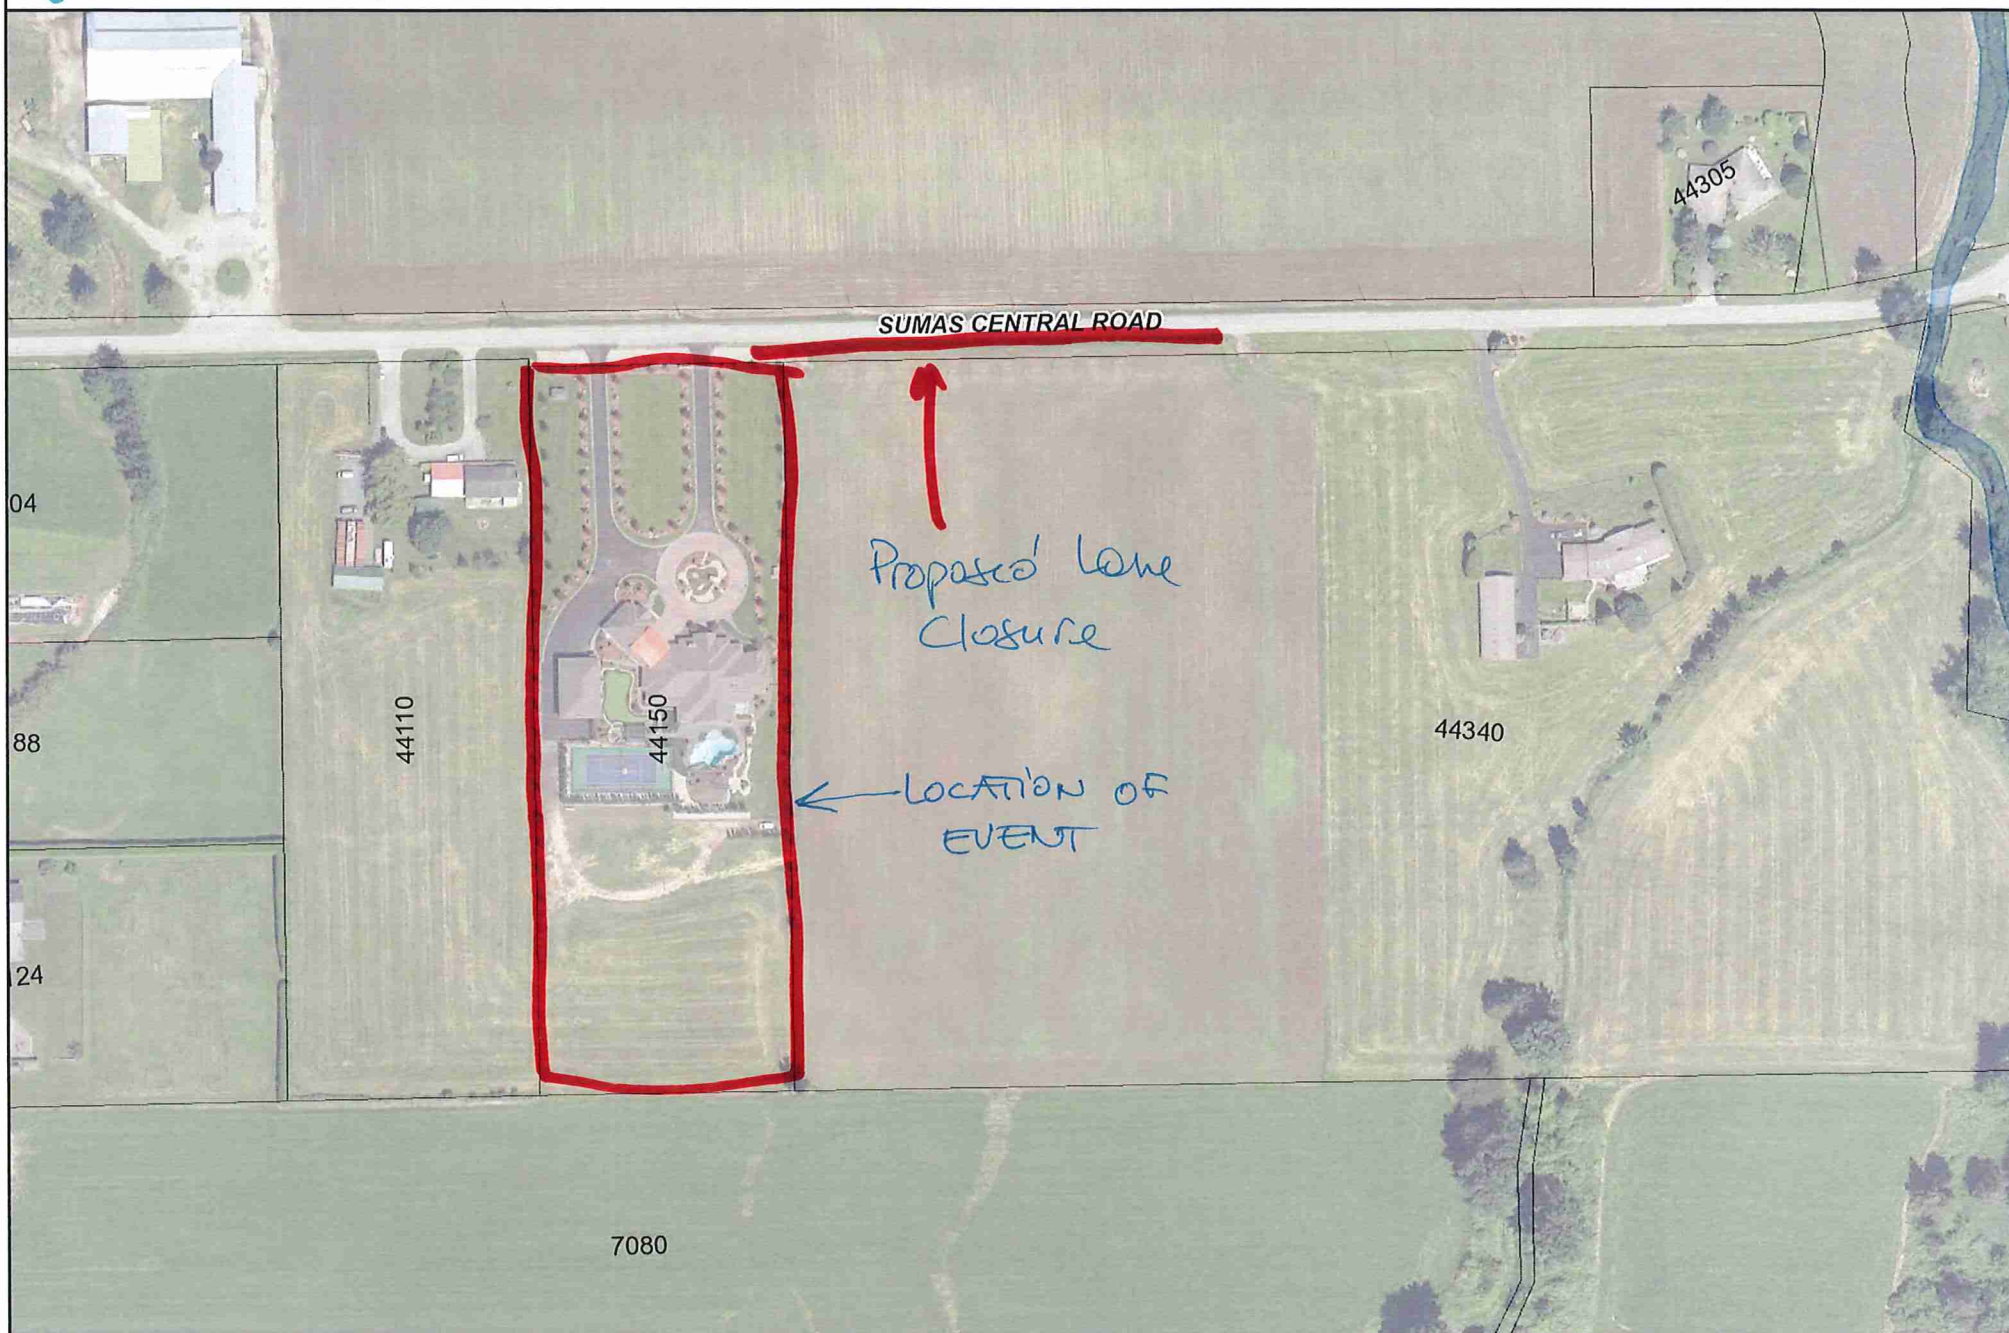

Scale: 1:2,500

0 30 60 120 m

Data accuracy not guaranteed

