


Legend

Closure Area

Flagger

Diverce  
Work to commence Sept 3 - Oct 1  
Duration: TBD  
Traffic specification based on the MOT figure 11.15

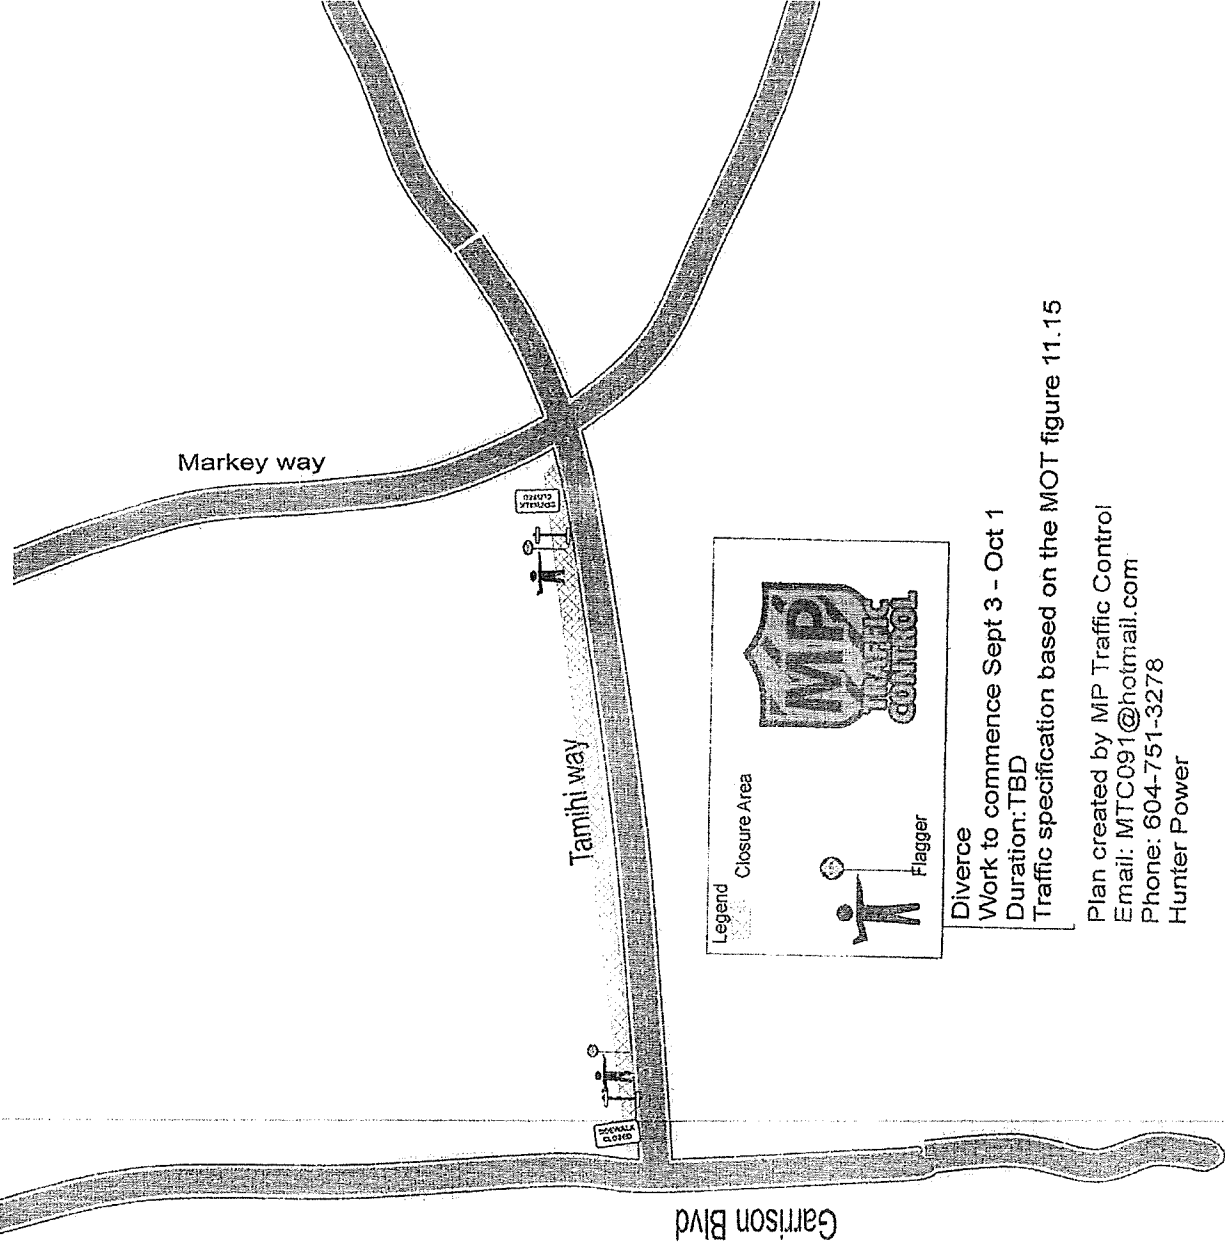

Plan created by MP Traffic Control  
Email: MTC091@hotmail.com  
Phone: 604-751-3278  
Hunter Power



Legend


Closure Area

Flagger

Diverce  
 Work to commence Sept 3 - Oct 1  
 Duration: TBD  
 Traffic specification based on the MOT figure 11.15

Plan created by MP Traffic Control  
 Email: [MTC091@hotmail.com](mailto:MTC091@hotmail.com)  
 Phone: 604-751-3278  
 Hunter Power

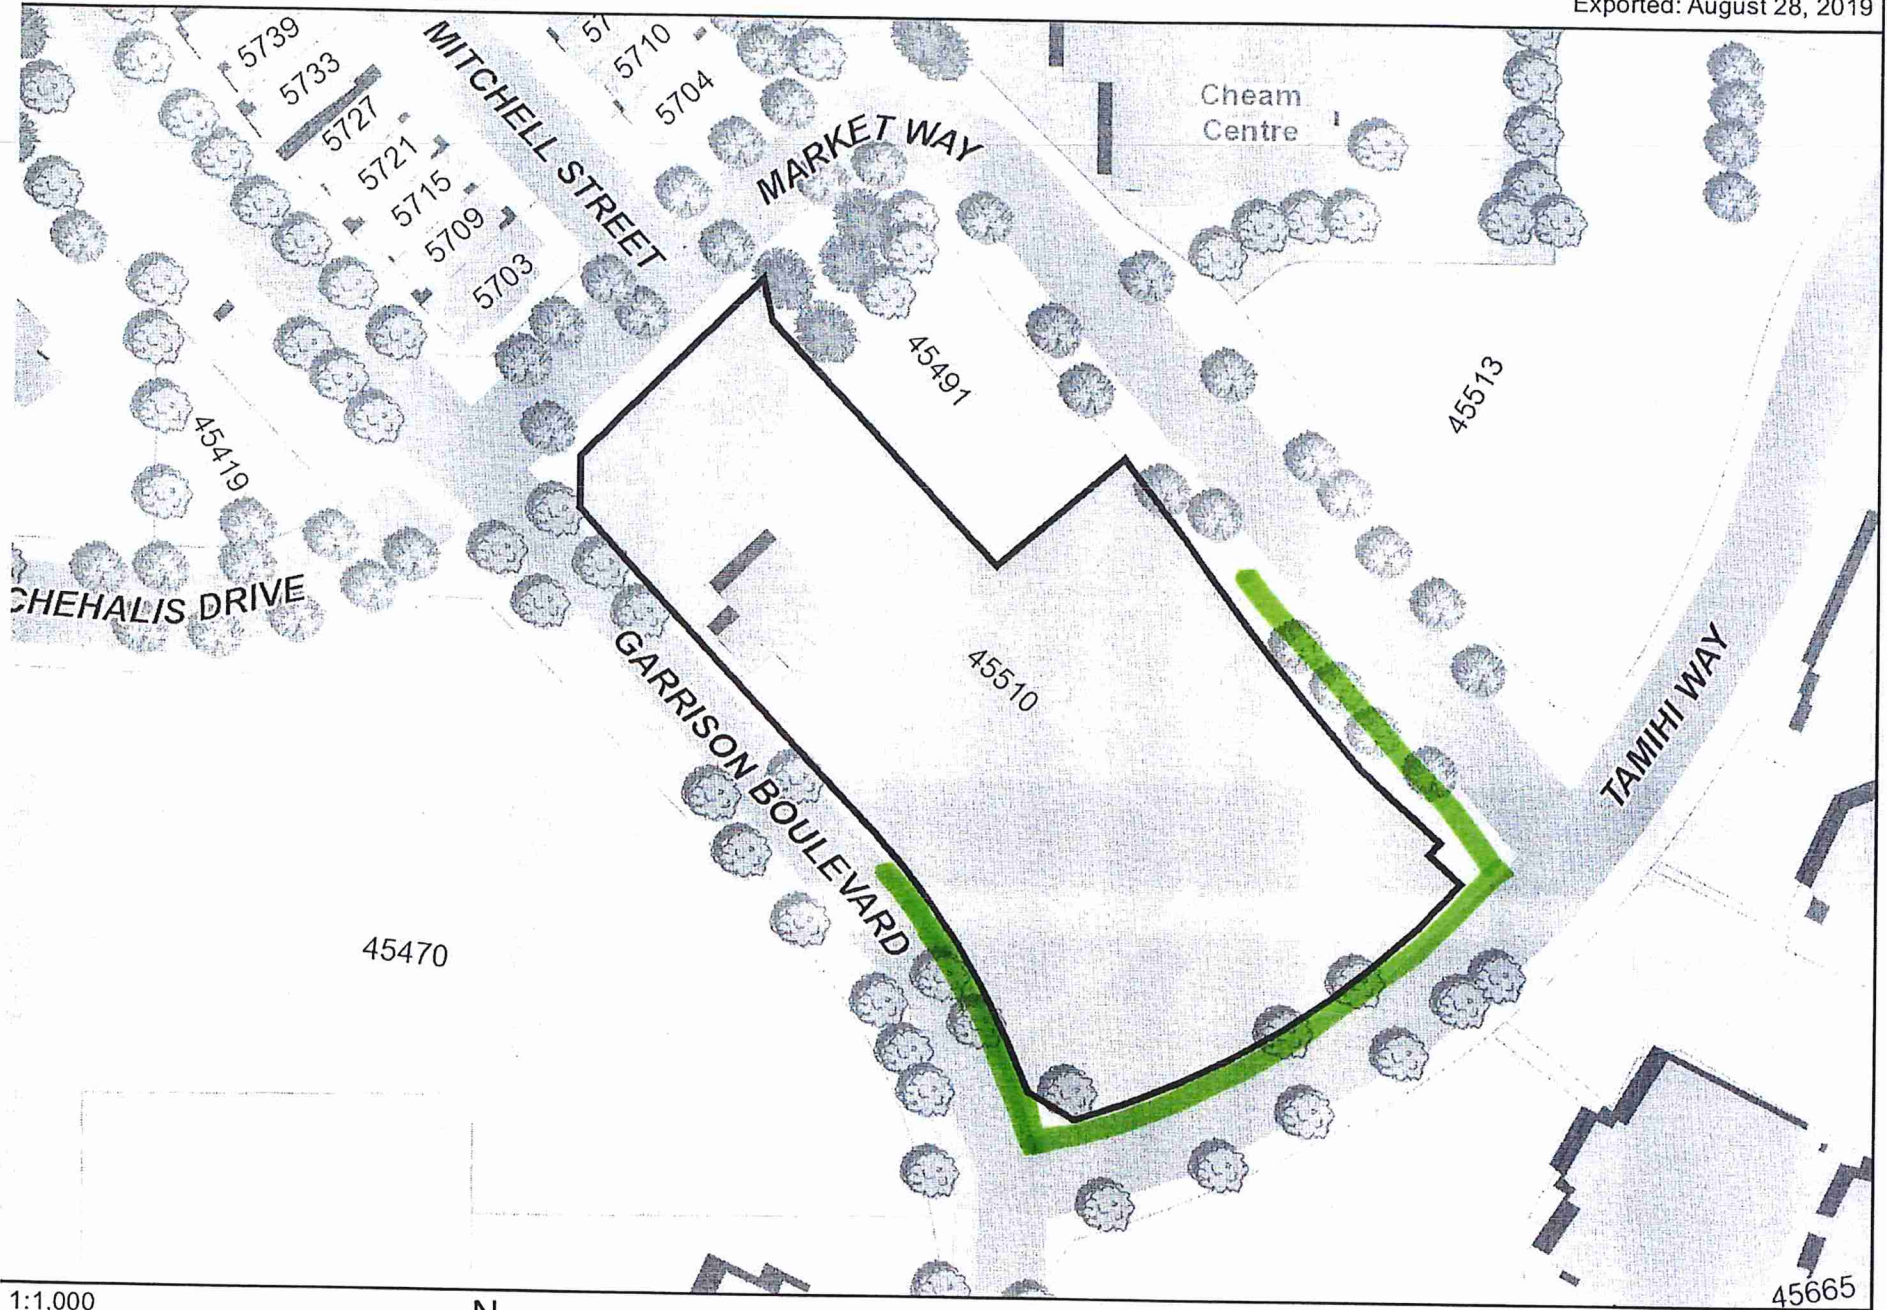

1:1,000

12.5 25 50 m



45665