


	Traffic sign location		Tubular marker Spacing 10m
	Work area		
	TCP		

Notes:
 1 - Traffic sign locations shall be field adjusted to accommodate field conditions.
 2 - Access to private driveways to be maintained at all times.
 3 - Traffic layout and distances based on Traffic Management Manual for Work on Roadways - 1999
 4 - Expected duration of work: TBD
 5 - Proposed Obstruction times: TBD
 6 - Existing traffic conditions (all lanes open) to be restored at the end of each shift.
 7 - All measurements are in meters

Scale: As noted
Date: May, 01, 2019
By: Marg
Revision No.:

Drawing Description:
 SLAT on Trethewey Ave, traffic onto W/B

NOMODIC	
Trethewey Ave Chilliwack, BC	
City Project:	Dwg No.: 130-01

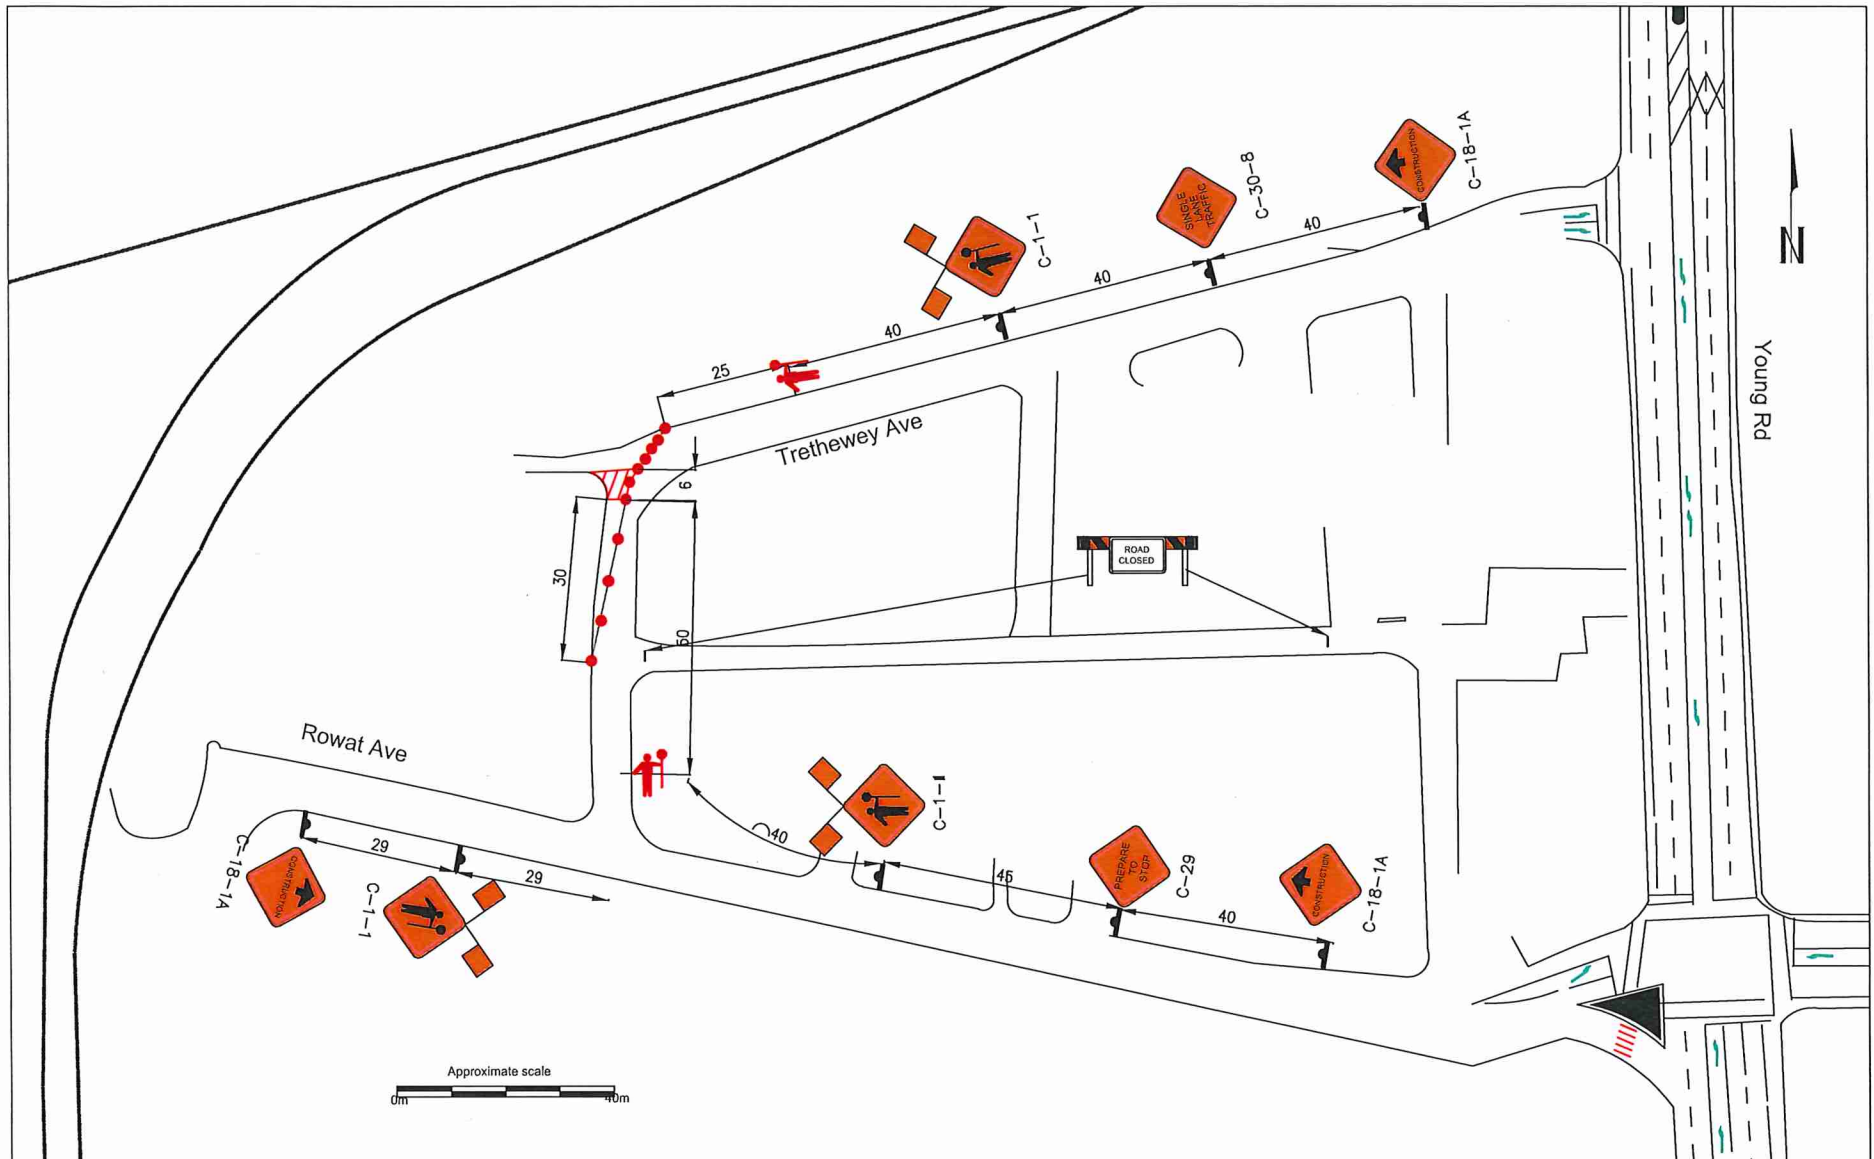

www.torrenttraffic.com

Legend:

-  Traffic sign location
-  Work area
-  TCP
-  Tubular marker Spacing 10m
-  Barricade

Notes:

- 1 - Traffic sign locations shall be field adjusted to accommodate field conditions.
- 2 - Access to private driveways to be maintained at all times.
- 3 - Traffic layout and distances based on Traffic Management Manual for Work on Roadways - 1999
- 4 - Expected duration of work: TBD
- 5 - Proposed Obstruction times: TBD
- 6 - Existing traffic conditions (all lanes open) to be restored at the end of each shift.
- 7 - All measurements are in meters.

Scale: As noted

Date: May 01, 2019
 By: Marg
 Revision No.:

Drawing Description:


SLAT on Trethewey Ave, traffic onto N/B - Part A

NOMODIC

Trethewey Ave
 Chilliwack, BC

City Project:

Dwg No.: 130-02

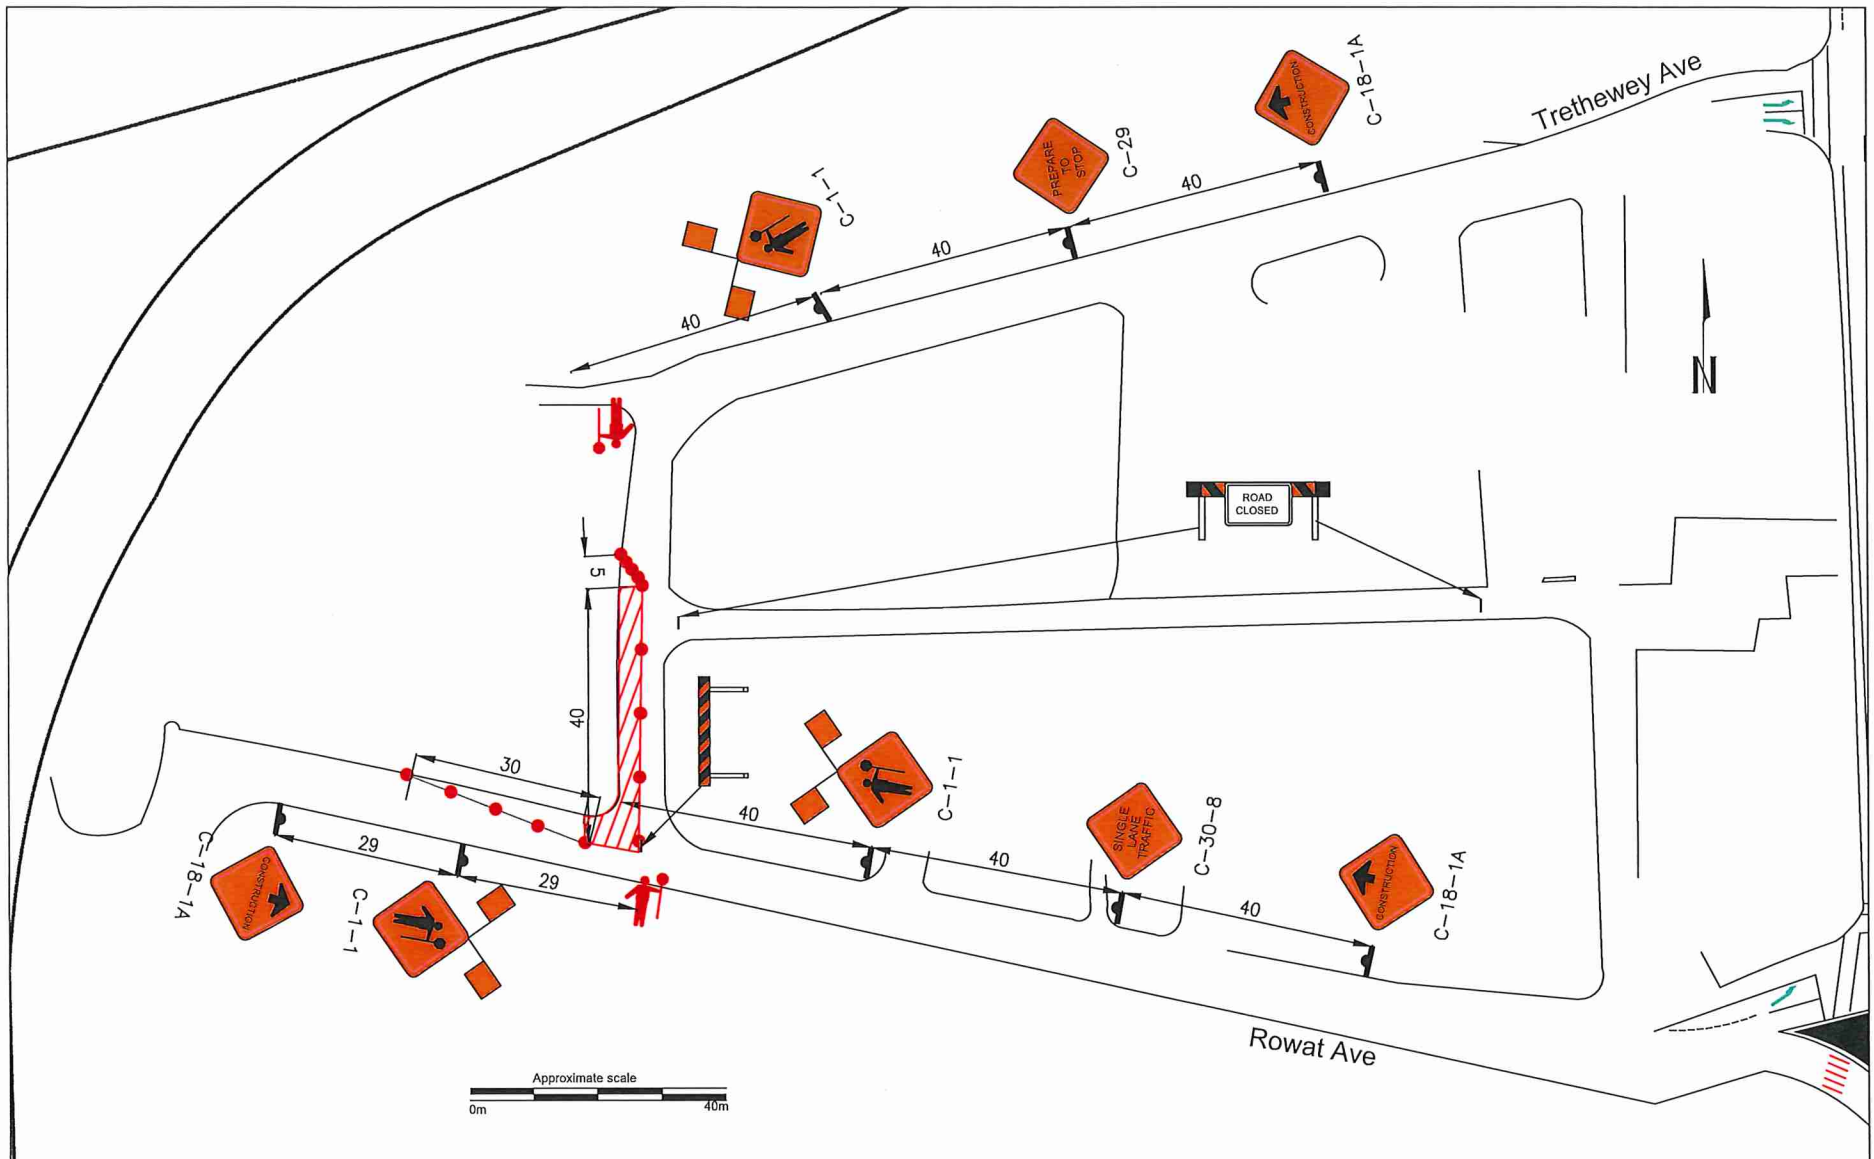

www.torrenttraffic.com

Legend:

- Traffic sign location
- Work area
- TCP

- Tubular marker Spacing 10m
- Barricade

Notes:

- 1 - Traffic sign locations shall be field adjusted to accommodate field conditions .
- 2 - Access to private driveways to be maintained at all times.
- 3 - Traffic layout and distances based on Traffic Management Manual for Work on Roadways - 1999
- 4 - Expected duration of work: TBD
- 5 - Proposed Obstruction times: TBD
- 6 - Existing traffic conditions (all lanes open) to be restored at the end of each shift.
- 7 - All measurements are in meters

Scale: As noted
 Date: May, 01, 2019
 By: Marg
 Revision No.:


Drawing Description:
 SLAT on Trethewey Ave, traffic onto
 N/B - Part B

NOMODIC

Trethewey Ave
 Chilliwack, BC

City Project:

Dwg No.: 130-03

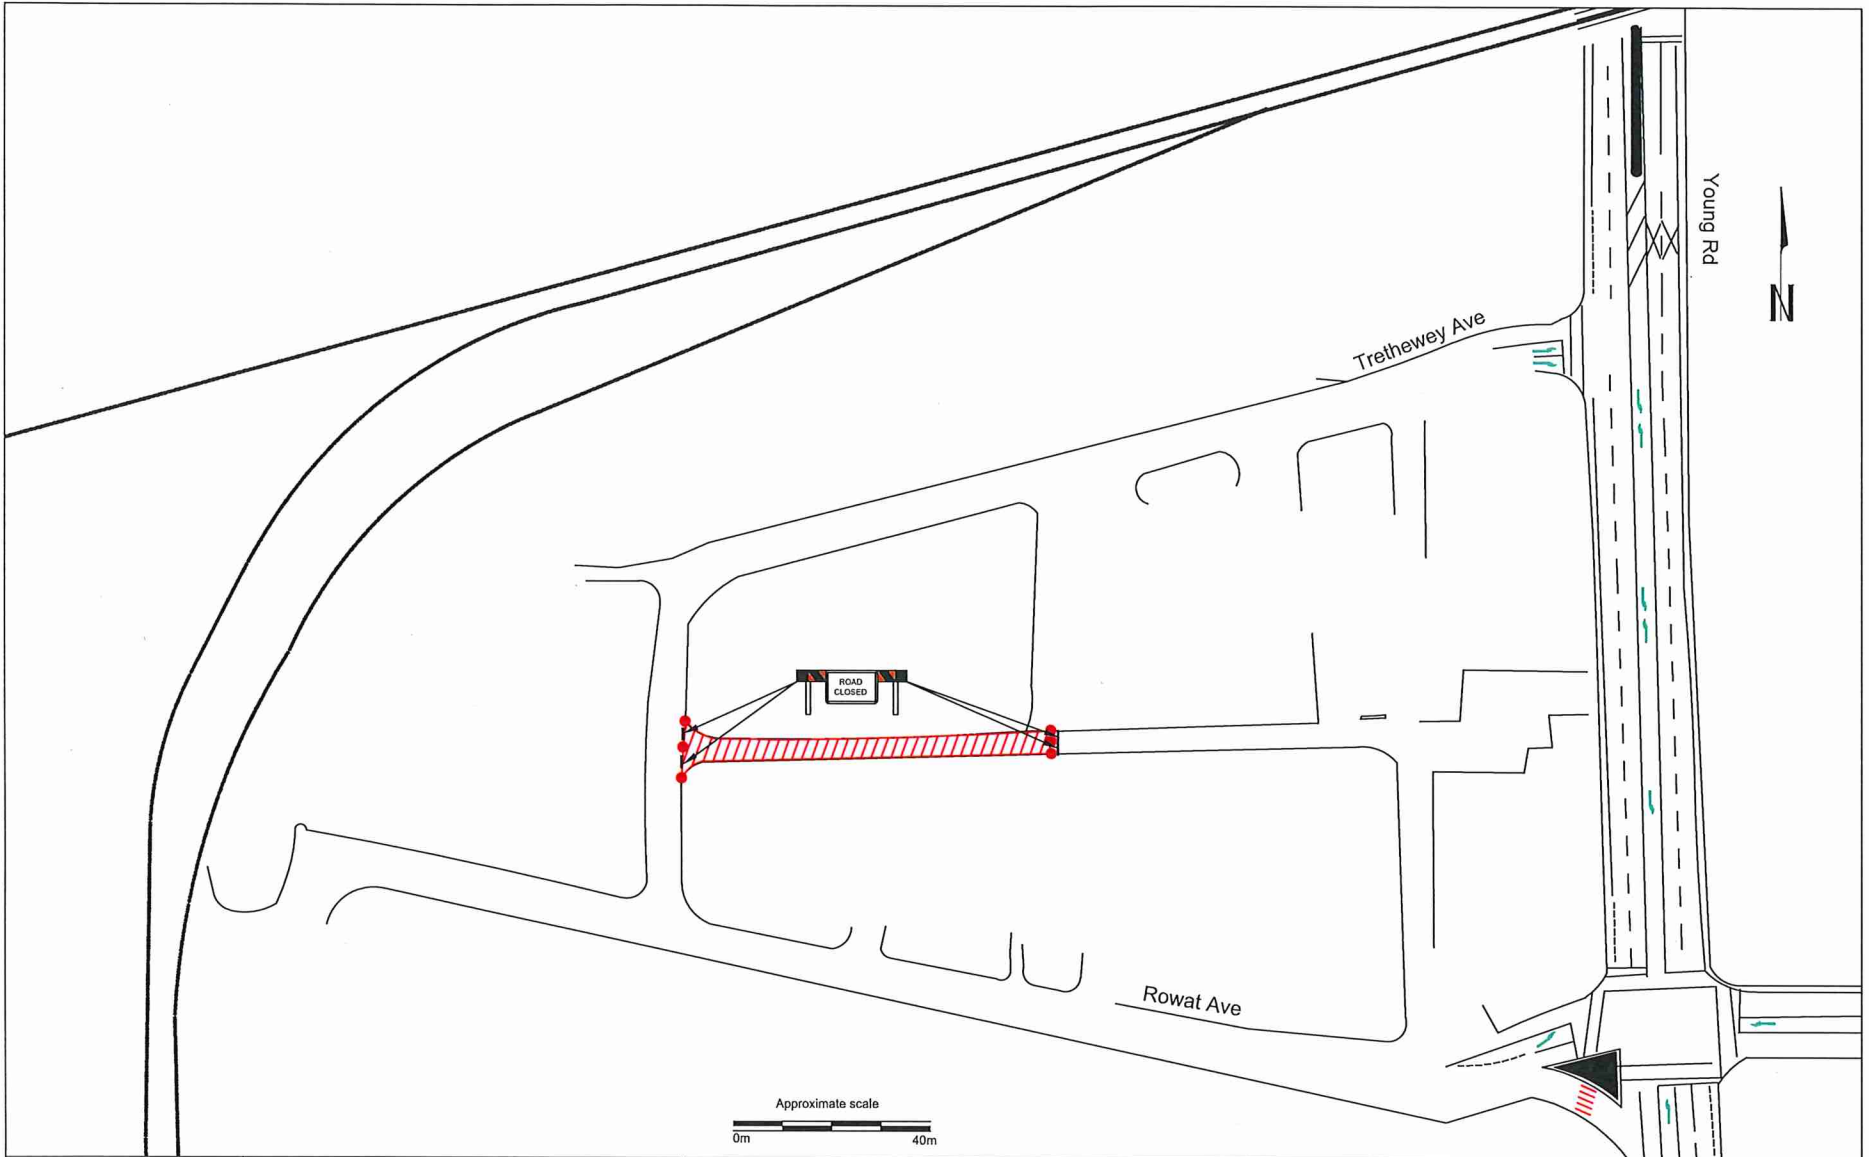

www.torrenttraffic.com

Legend:

- Traffic sign location
- Work area
- Tubular marker
Spacing 10m
- TCP
- Barricade

Notes:

- 1 - Traffic sign locations shall be field adjusted to accommodate field conditions .
- 2 - Access to private driveways to be maintained at all times.
- 3 - Traffic layout and distances based on Traffic Management Manual for Work on Roadways - 1999
- 4 - Expected duration of work: TBD
- 5 - Proposed Obstruction times: TBD
- 6 - Existing traffic conditions (all lanes open) to be restored at the end of each shift.
- 7 - All measurements are in meters

Scale: As noted

Date: May. 01, 2019

By: Marg

Revision No.:

Drawing Description:

Back Alley closure

NOMODIC

Trethewey Ave
Chilliwack, BC

City Project:

Dwg No.: 130-04