







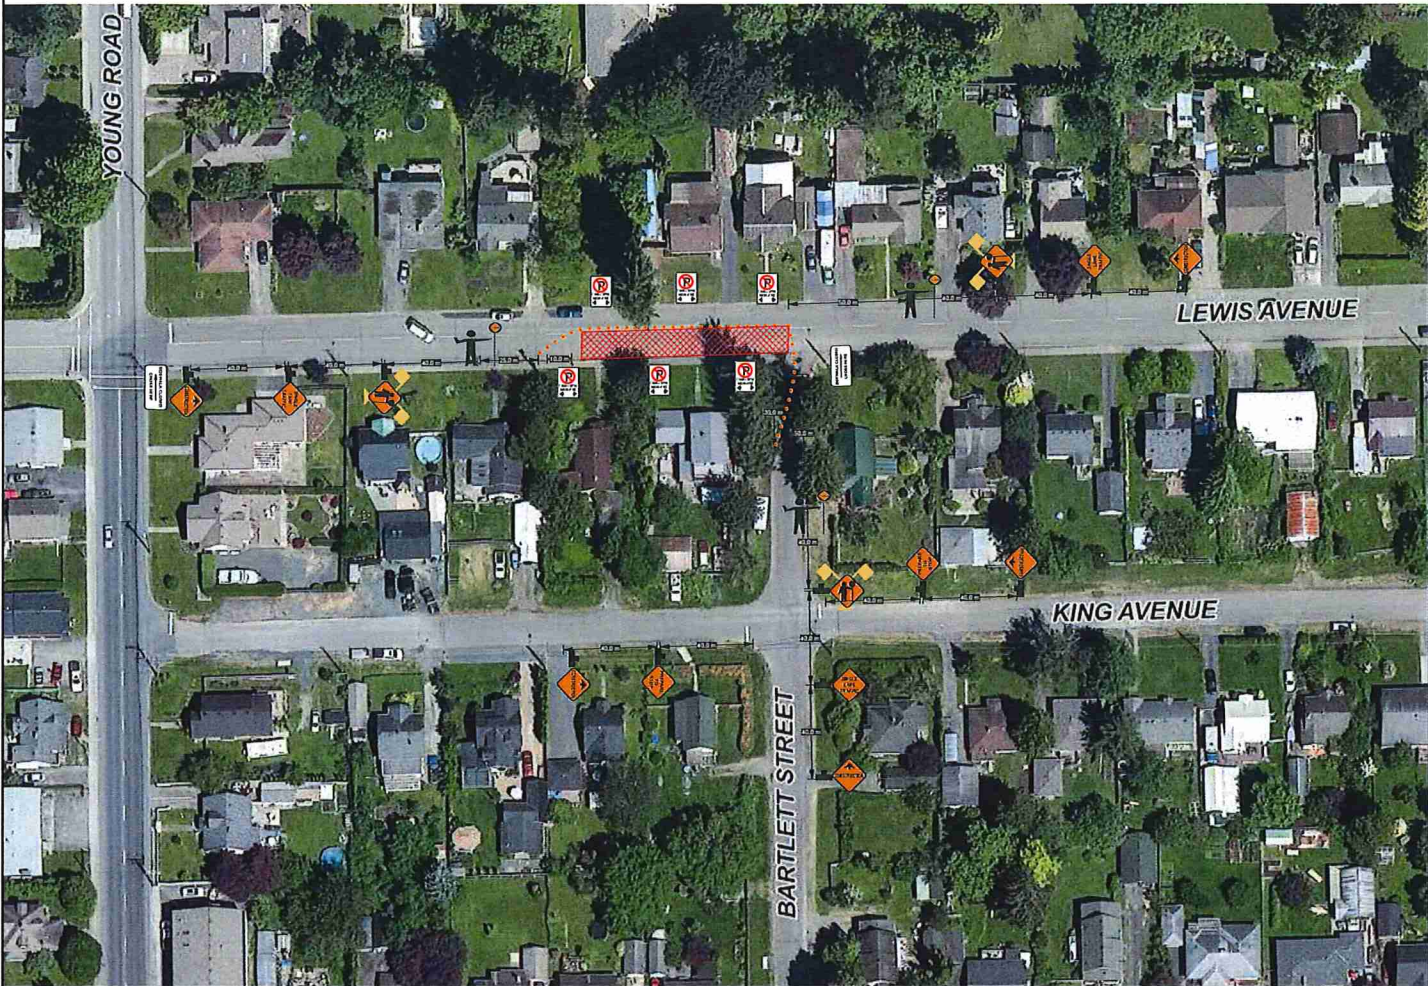


Figure # 7.8  
Single Lane Alternating Traffic


<p><b>LEGEND</b></p> <ul style="list-style-type: none"> <li> Work Area</li> <li> Sign</li> <li> North Arrow</li> <li> Tubular marker</li> <li> Certified TCP</li> <li> HLWD</li> </ul>	<p>This Traffic Control Plan is designed to accommodate the Lewis Avenue Watermain Upgrade. Site 1 Project # 1598-4</p> <p>Construction is expected to commence Monday, September 30th, 2019 with completion by Friday, October 25th, 2019</p> <p>TCP's to assist residents in and out of driveways and safely escort Pedestrians across the road</p> <p>Work hours shall be from 7:00 am - 5:00 pm</p> <p>Existing Conditions shall be restore outside of working hours</p> <p>This traffic plan is based on a 50 Km speed zone</p>	<div data-bbox="1333 1153 1554 1226" style="text-align: center;">  <p><b>RIGHT ON FLAGGER</b></p> </div> <div data-bbox="1333 1291 1554 1364" style="text-align: center;">  <p><b>TIMBRO</b> CONTRACTING</p> </div> <p style="text-align: center;">Drawing No. TC- Lewis Ave - 01 [rev1]</p>
--	--	--

*How long is the work zone?*





Scale: 1:1,000

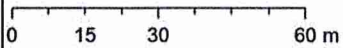

Data accuracy not guaranteed



Figure # 7.8  
Single Lane Alternating Traffic

**LEGEND**

-  Work Area
-  Sign
-  North Arrow
-  Tubular marker
-  Certified TCP
-  HLWD

This Traffic Control Plan is designed to accommodate the Lewis Avenue Watermain Upgrade. Site 1 Project # 1598-4

Construction is expected to commence Monday, September 30th, 2019 with completion by Friday, October 25th, 2019

TCP's to assist residents in and out of driveways and safely escort Pedestrians across the road

Work hours shall be from 7:00 am - 5:00 pm


Existing Conditions shall be restore outside of working hours

This traffic plan is based on a 50 Km speed zone







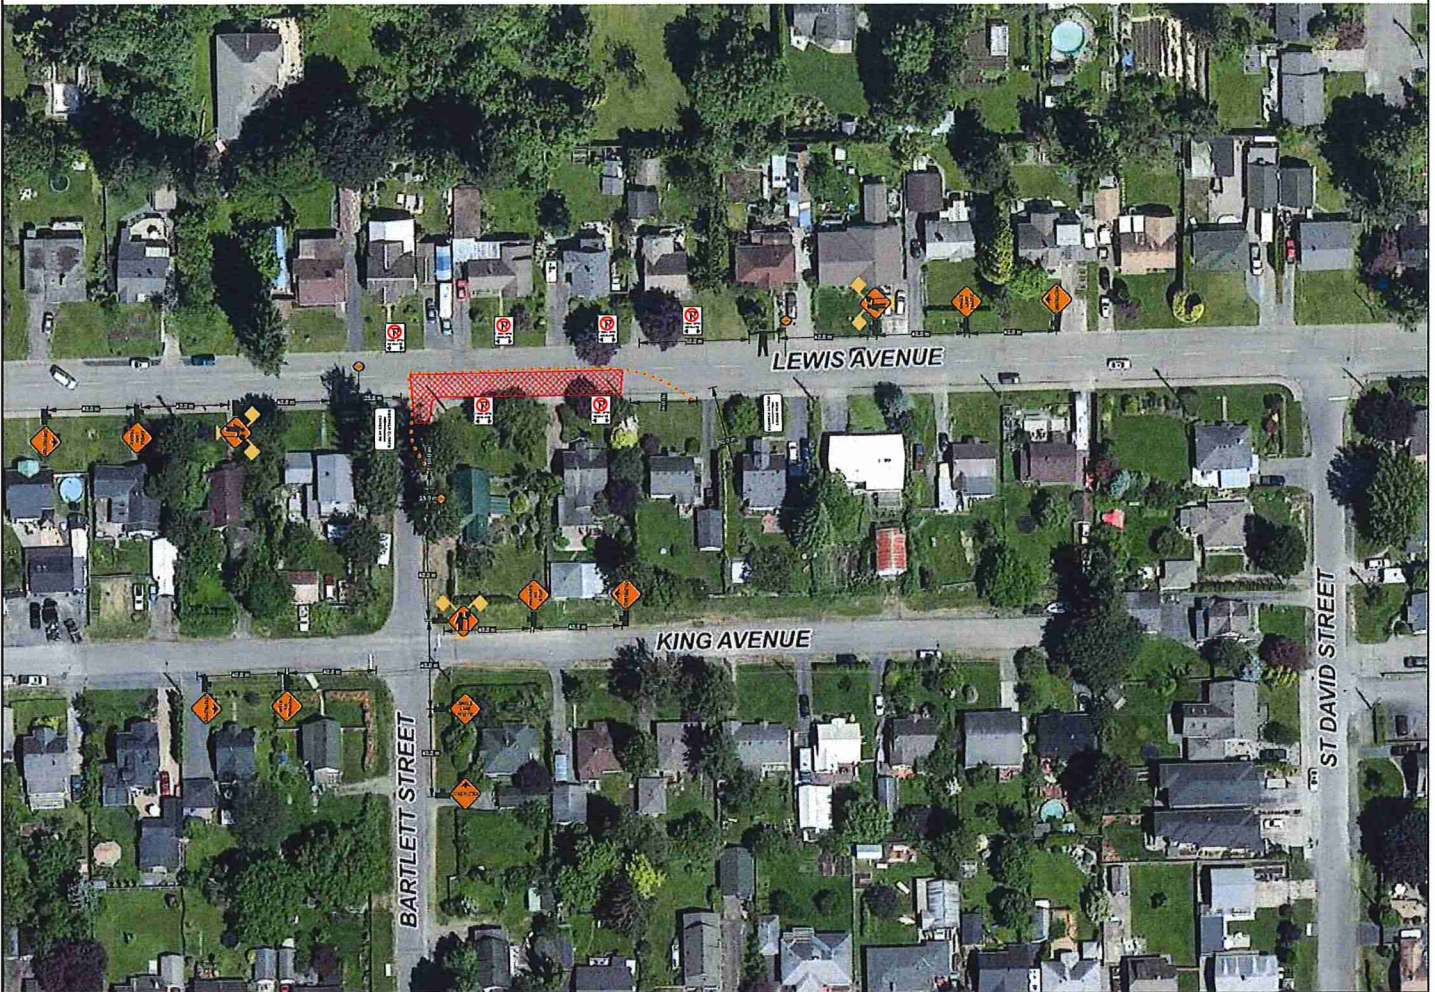



Drawing No.  
TC- Lewis Ave - 02

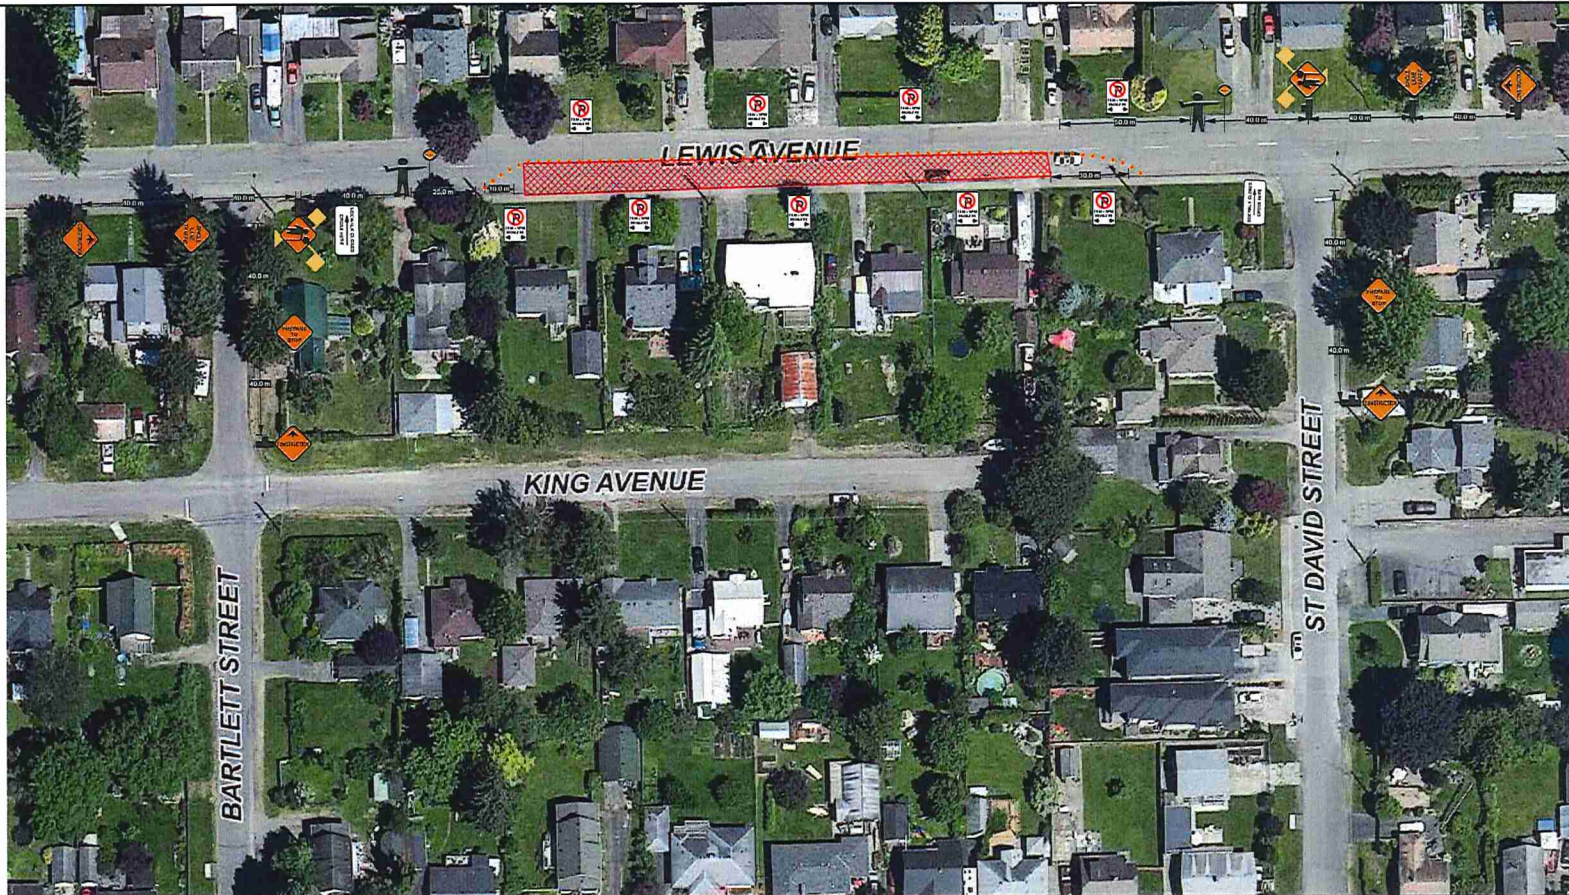




**Figure # 7.8**  
**Single Lane Alternating Traffic**

<p><b>LEGEND</b></p> <ul style="list-style-type: none"> <li> Work Area</li> <li> Sign</li> <li> North Arrow</li> <li> Tubular marker</li> <li> Certified TCP</li> <li> HLWD</li> </ul>	<p>This Traffic Control Plan is designed to accommodate the Lewis Avenue Watermain Upgrade. Site 1 Project # 1598-4</p> <p>Construction is expected to commence Monday, September 30th, 2019 with completion by Friday, October 25th, 2019</p> <p>TCP's to assist residents in and out of driveways and safely escort Pedestrians across the road</p> <p>Work hours shall be from 7:00 am - 5:00 pm</p> <p>Existing Conditions shall be restore outside of working hours</p> <p>This traffic plan is based on a 50 Km speed zone</p>	<div data-bbox="1138 1455 1351 1524" style="text-align: center;">  <p><b>RIGHT ON FLAGGING</b></p> </div> <div data-bbox="1133 1591 1351 1667" style="text-align: center;">  <p><b>TIMBRO</b> CONTRACTING</p> </div> <p style="text-align: center;">Drawing No. TC- Lewis Ave - 03</p>
--	--	--





**Figure # 7.8**  
**Single Lane Alternating Traffic**

**LEGEND**

-  Work Area
-  Sign
-  North Arrow
-  Tubular marker
-  Certified TCP
-  HLWD

*work zone?  
length of work zone?*

This Traffic Control Plan is designed to accommodate the Lewis Avenue Watermain Upgrade. Site 1 Project # 1598-4

Construction is expected to commence Monday, September 30th, 2019 with completion by Friday, October 25th, 2019

TCP's to assist residents in and out of driveways and safely escort Pedestrians across the road

Work hours shall be from 7:00 am - 5:00 pm


Existing Conditions shall be restore outside of working hours

This traffic plan is based on a 50 Km speed zone



Drawing No.  
TC- Lewis Ave - 04 [rev1]



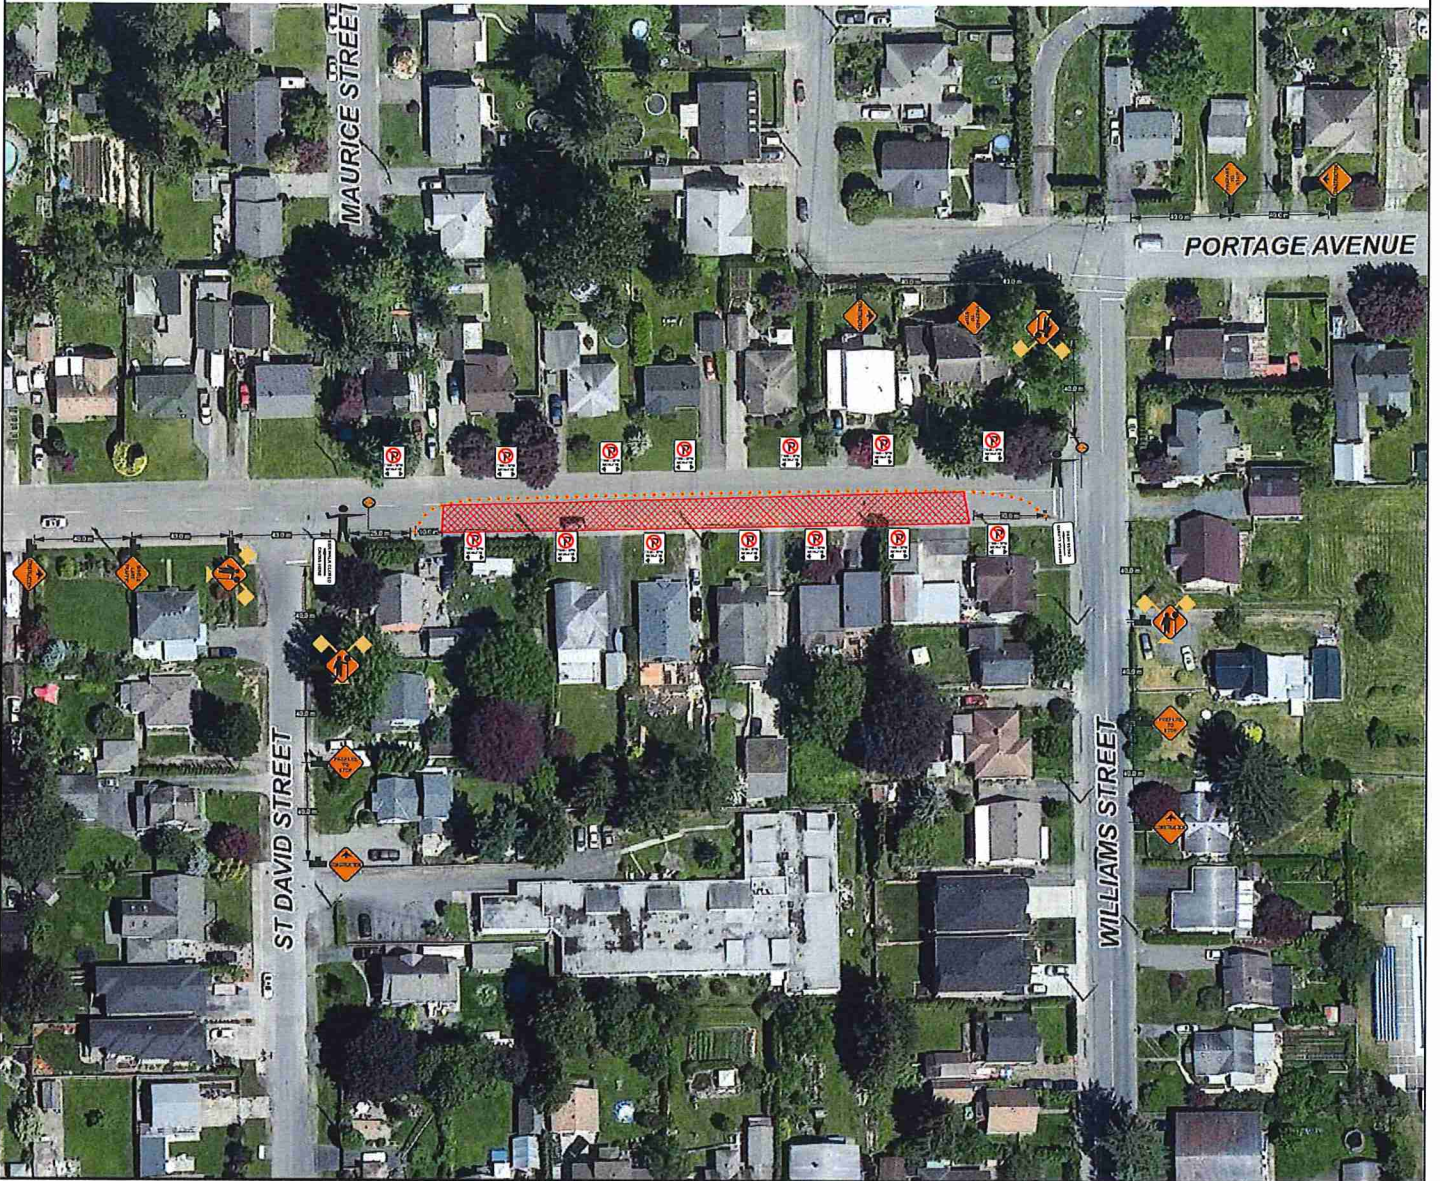

NORTH



**Figure # 7.8**  
**Single Lane Alternating Traffic**

**LEGEND**

-  Work Area
-  Sign
-  North Arrow
-  Tubular marker
-  Certified TCP
-  HLWD

This Traffic Control Plan is designed to accommodate the Lewis Avenue Watermain Upgrade. Site 1 Project # 1598-4

Construction is expected to commence Monday, September 30th, 2019 with completion by Friday, October 25th, 2019

TCP's to assist residents in and out of driveways and safely escort Pedestrians across the road

Work hours shall be from 7:00 am - 5:00 pm

Existing Conditions shall be restore outside of working hours

This traffic plan is based on a 50 Km speed zone



Drawing No.  
TC- Lewis Ave - 05 [rev1]



**REECE AVENUE**

**MELLARD AVENUE**

Materials & Equipment shall be stored here for work taking place on Lewis Ave

Drawing No TC-Lewis Ave  
Storage of Materials & Equipment





How wide is equipment.  
Prefer Bartlett  
or St David

