


CANADIAN UTILITY CONSTRUCTION  
FORTIS BC GAS MAIN INSTALLATION  
43527 SOUTH SUMAS ROAD, CHILLIWACK  
JOB# 31070559  
DRAWING 1/5

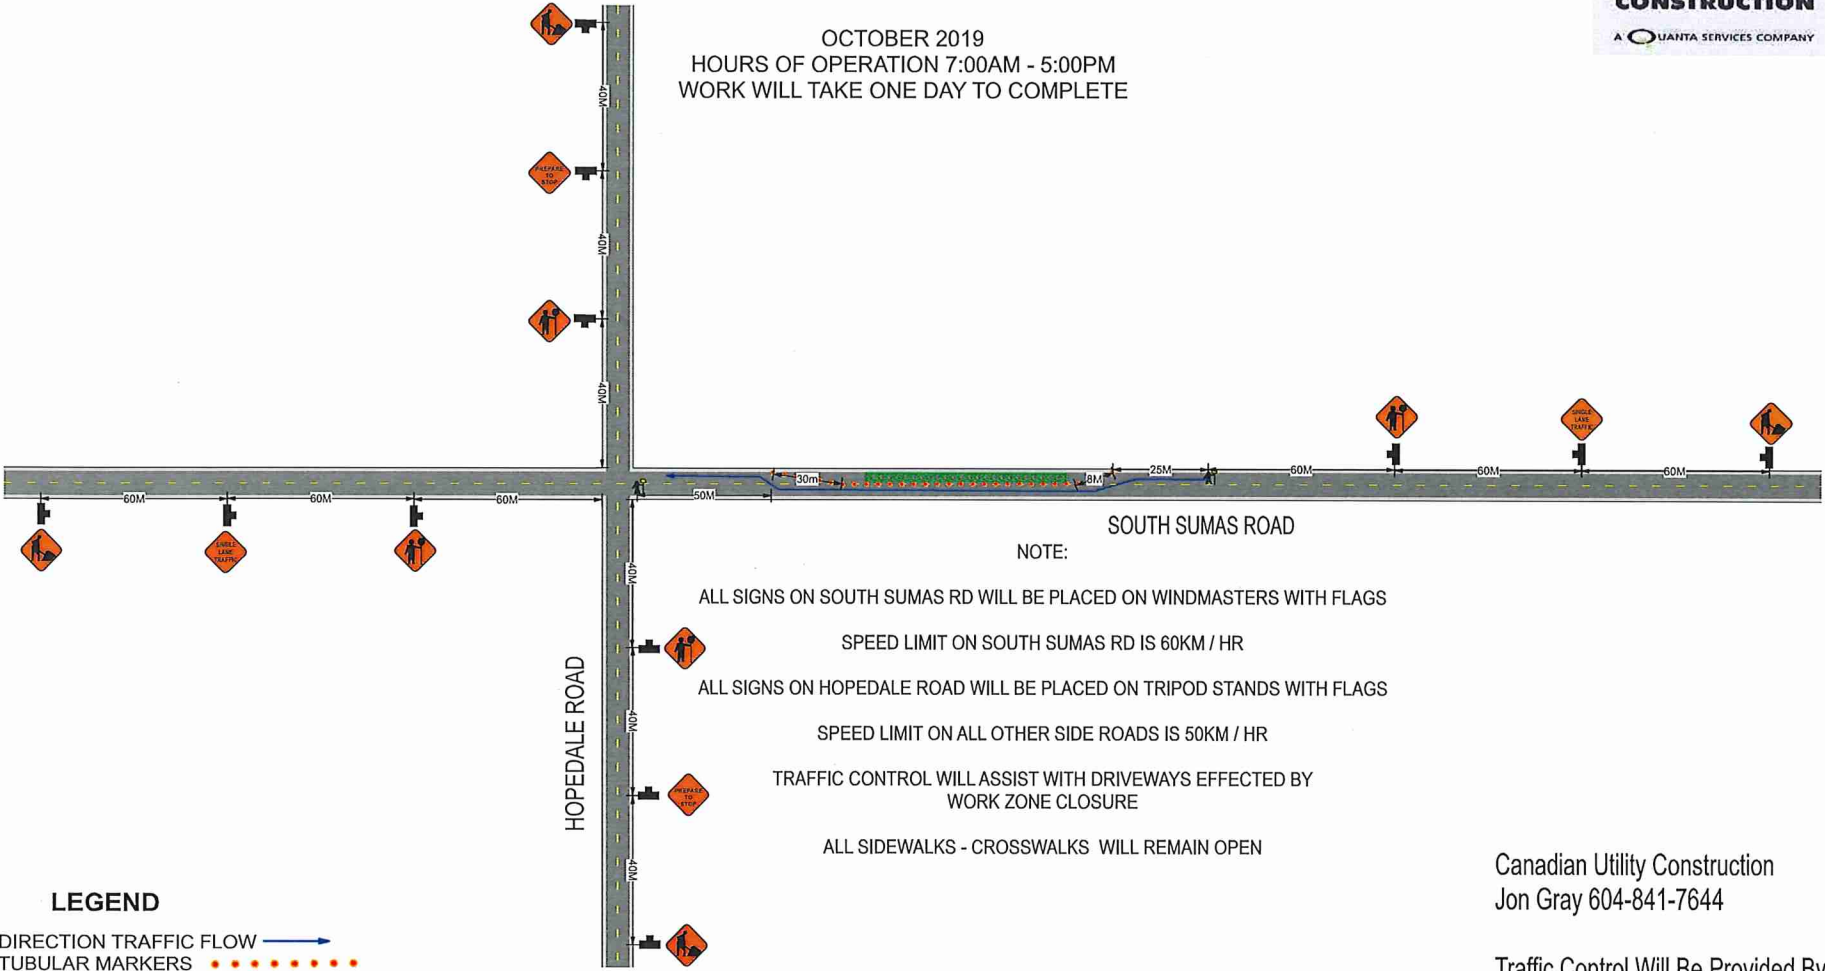

OCTOBER 2019  
HOURS OF OPERATION 7:00AM - 5:00PM  
WORK WILL TAKE ONE DAY TO COMPLETE



NOTE:

- ALL SIGNS ON SOUTH SUMAS RD WILL BE PLACED ON WINDMASTERS WITH FLAGS
- SPEED LIMIT ON SOUTH SUMAS RD IS 60KM / HR
- ALL SIGNS ON HOPEDALE ROAD WILL BE PLACED ON TRIPOD STANDS WITH FLAGS
- SPEED LIMIT ON ALL OTHER SIDE ROADS IS 50KM / HR
- TRAFFIC CONTROL WILL ASSIST WITH DRIVEWAYS EFFECTED BY WORK ZONE CLOSURE
- ALL SIDEWALKS - CROSSWALKS WILL REMAIN OPEN

Canadian Utility Construction  
Jon Gray 604-841-7644

Traffic Control Will Be Provided By  
Canadian Utility Construction  
Jordan Nestor 604-828-0244

LEGEND

- DIRECTION TRAFFIC FLOW
- TUBULAR MARKERS
- WORK AREA
- SIGN STANDS
- TRAFFIC CONTROLLER
- BUS STOP




CANADIAN UTILITY CONSTRUCTION  
FORTIS BC GAS MAIN INSTALLATION  
43527 SOUTH SUMAS ROAD, CHILLIWACK  
JOB# 31070559  
DRAWING 2/5



OCTOBER 2019  
HOURS OF OPERATION 7:00AM - 5:00PM  
WORK WILL TAKE ONE DAY TO COMPLETE

SOUTH SUMAS ROAD

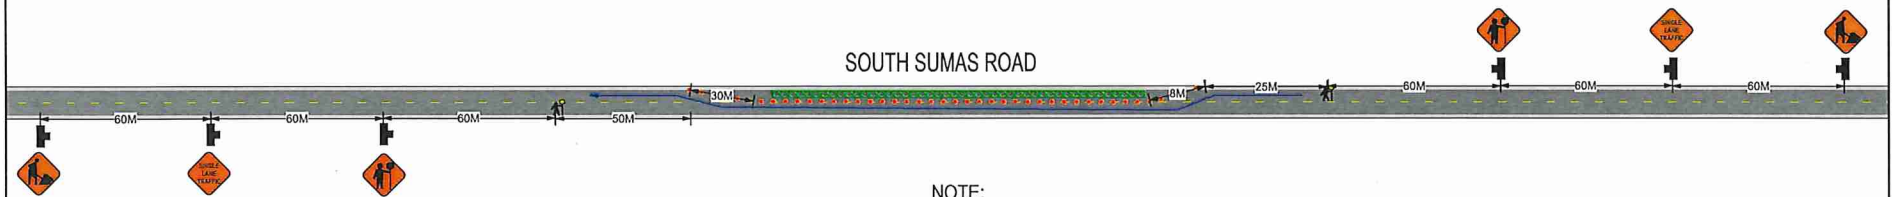

NOTE:

ALL SIGNS ON SOUTH SUMAS RD WILL BE PLACED ON WINDMASTERS WITH FLAGS

SPEED LIMIT ON SOUTH SUMAS RD IS 60KM / HR

TRAFFIC CONTROL WILL ASSIST WITH DRIVEWAYS EFFECTED BY  
WORK ZONE CLOSURE

ALL SIDEWALKS - CROSSWALKS WILL REMAIN OPEN

**LEGEND**


- DIRECTION TRAFFIC FLOW
- TUBULAR MARKERS
- WORK AREA
- SIGN STANDS
- TRAFFIC CONTROLLER
- BUS STOP

Canadian Utility Construction  
Jon Gray 604-841-7644

Traffic Control Will Be Provided By  
Canadian Utility Construction  
Jordan Nestor 604-828-0244

CANADIAN UTILITY CONSTRUCTION  
FORTIS BC GAS MAIN INSTALLATION  
43527 SOUTH SUMAS ROAD, CHILLIWACK  
JOB# 31070559  
DRAWING 3/5

OCTOBER 2019  
HOURS OF OPERATION 7:00AM - 5:00PM  
WORK WILL TAKE ONE DAY TO COMPLETE

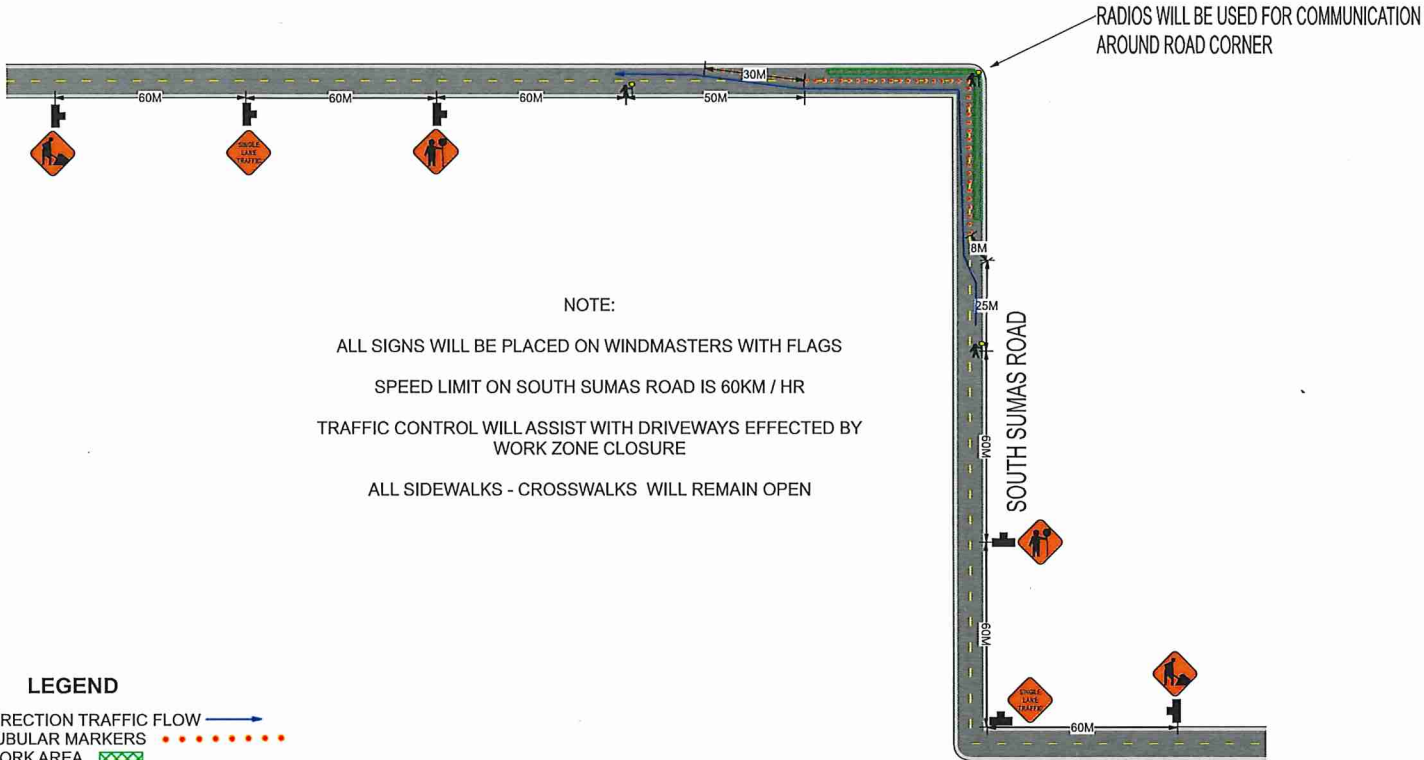


Canadian Utility Construction  
Jon Gray 604-841-7644

Traffic Control Will Be Provided By  
Canadian Utility Construction  
Jordan Nestor 604-828-0244



CANADIAN UTILITY CONSTRUCTION  
FORTIS BC GAS MAIN INSTALLATION  
43527 SOUTH SUMAS ROAD, CHILLIWACK  
JOB# 31070559  
DRAWING 4/5

OCTOBER 2019  
HOURS OF OPERATION 7:00AM - 5:00PM  
WORK WILL TAKE ONE DAY TO COMPLETE

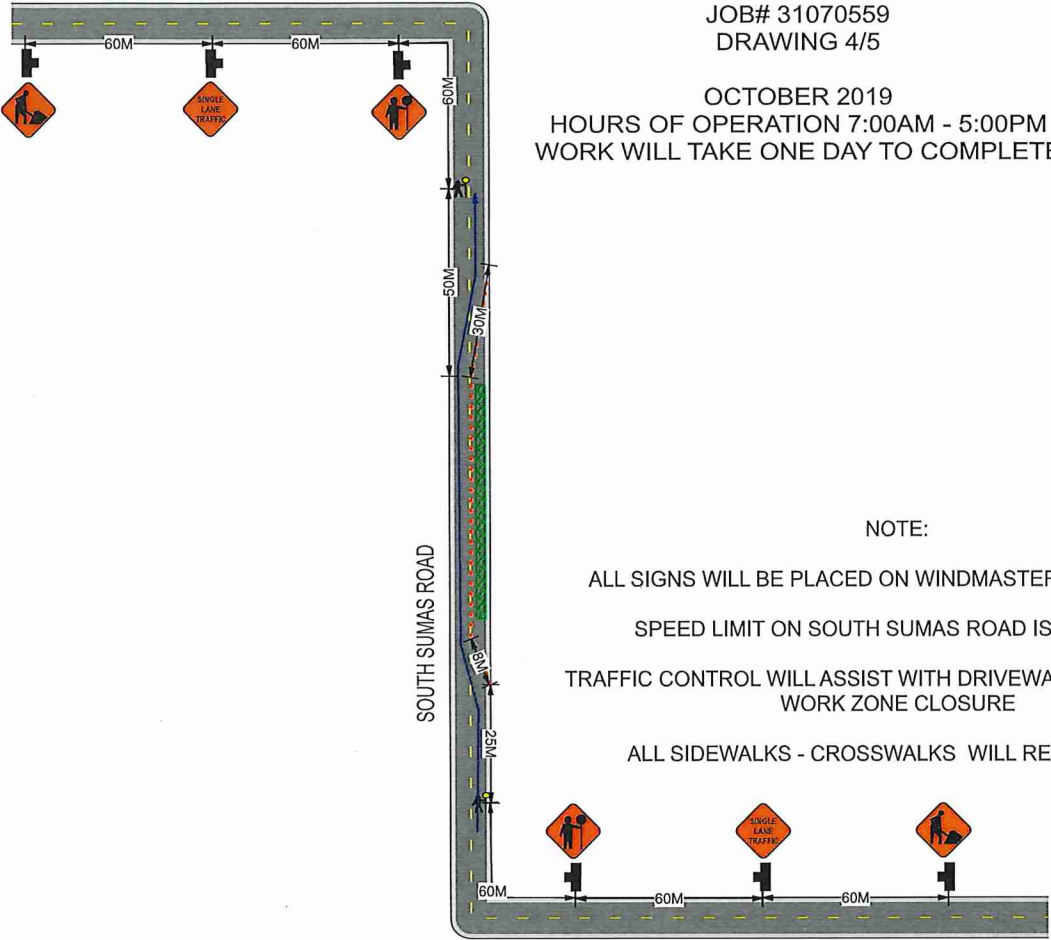

NOTE:

- ALL SIGNS WILL BE PLACED ON WINDMASTERS WITH FLAGS
- SPEED LIMIT ON SOUTH SUMAS ROAD IS 60KM / HR
- TRAFFIC CONTROL WILL ASSIST WITH DRIVEWAYS EFFECTED BY WORK ZONE CLOSURE
- ALL SIDEWALKS - CROSSWALKS WILL REMAIN OPEN

LEGEND

- DIRECTION TRAFFIC FLOW
- TUBULAR MARKERS
- WORK AREA
- SIGN STANDS
- TRAFFIC CONTROLLER
- BUS STOP

Canadian Utility Construction  
Jon Gray 604-841-7644

Traffic Control Will Be Provided By  
Canadian Utility Construction  
Jordan Nestor 604-828-0244

CANADIAN UTILITY CONSTRUCTION  
FORTIS BC GAS MAIN INSTALLATION  
43527 SOUTH SUMAS ROAD, CHILLIWACK  
JOB# 31070559  
DRAWING 5/5



OCTOBER 2019  
HOURS OF OPERATION 7:00AM - 5:00PM  
WORK WILL TAKE ONE DAY TO COMPLETE


NOTE:

ALL SIGNS WILL BE PLACED ON WINDMASTERS WITH FLAGS

SPEED LIMIT ON SOUTH SUMAS ROAD IS 60KM / HR

TRAFFIC CONTROL WILL ASSIST WITH DRIVEWAYS EFFECTED BY  
WORK ZONE CLOSURE

ALL SIDEWALKS - CROSSWALKS WILL REMAIN OPEN

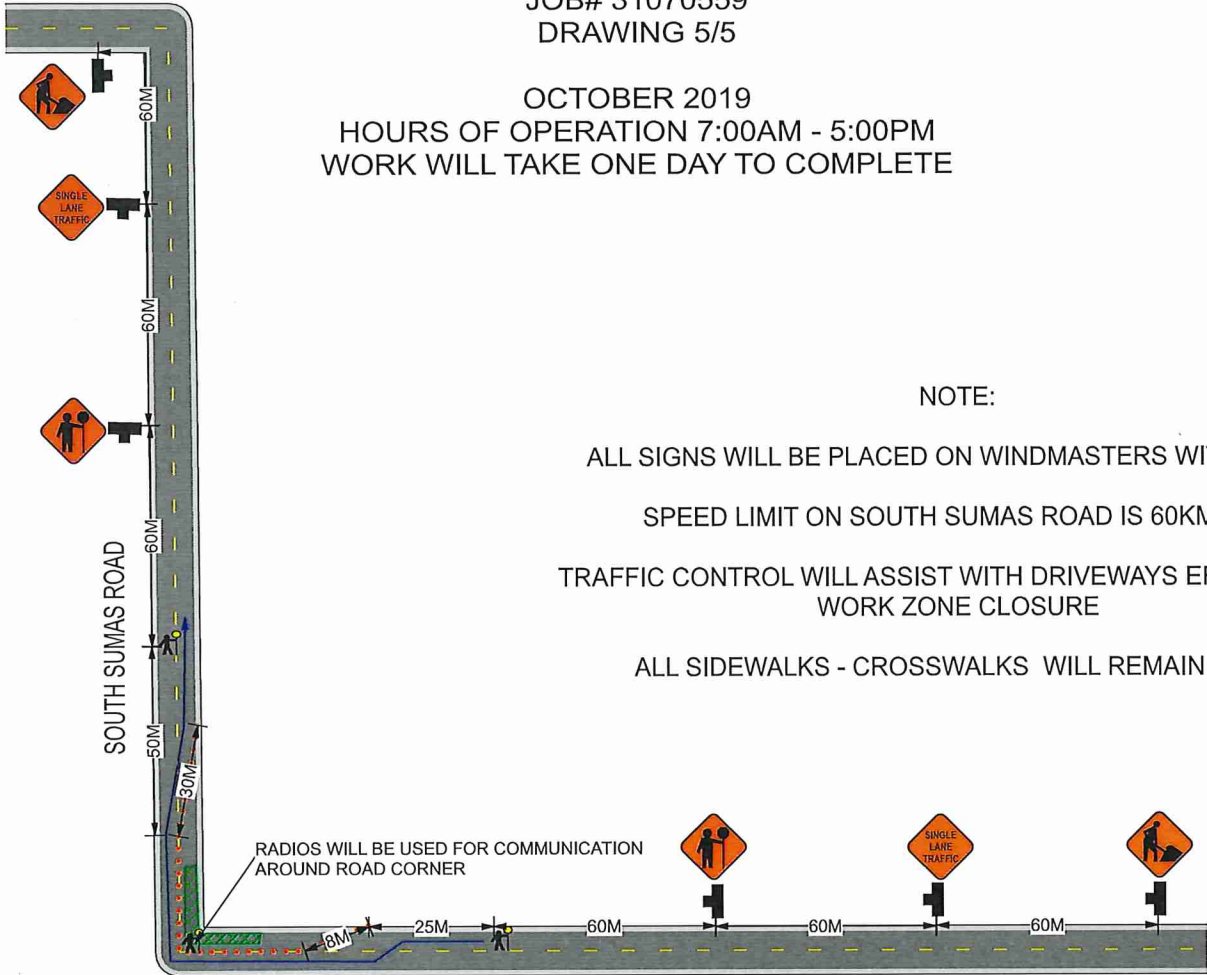

LEGEND

- DIRECTION TRAFFIC FLOW
- TUBULAR MARKERS
- WORK AREA
- SIGN STANDS
- TRAFFIC CONTROLLER
- BUS STOP

Canadian Utility Construction  
Jon Gray 604-841-7644

Traffic Control Will Be Provided By  
Canadian Utility Construction  
Jordan Nestor 604-828-0244