


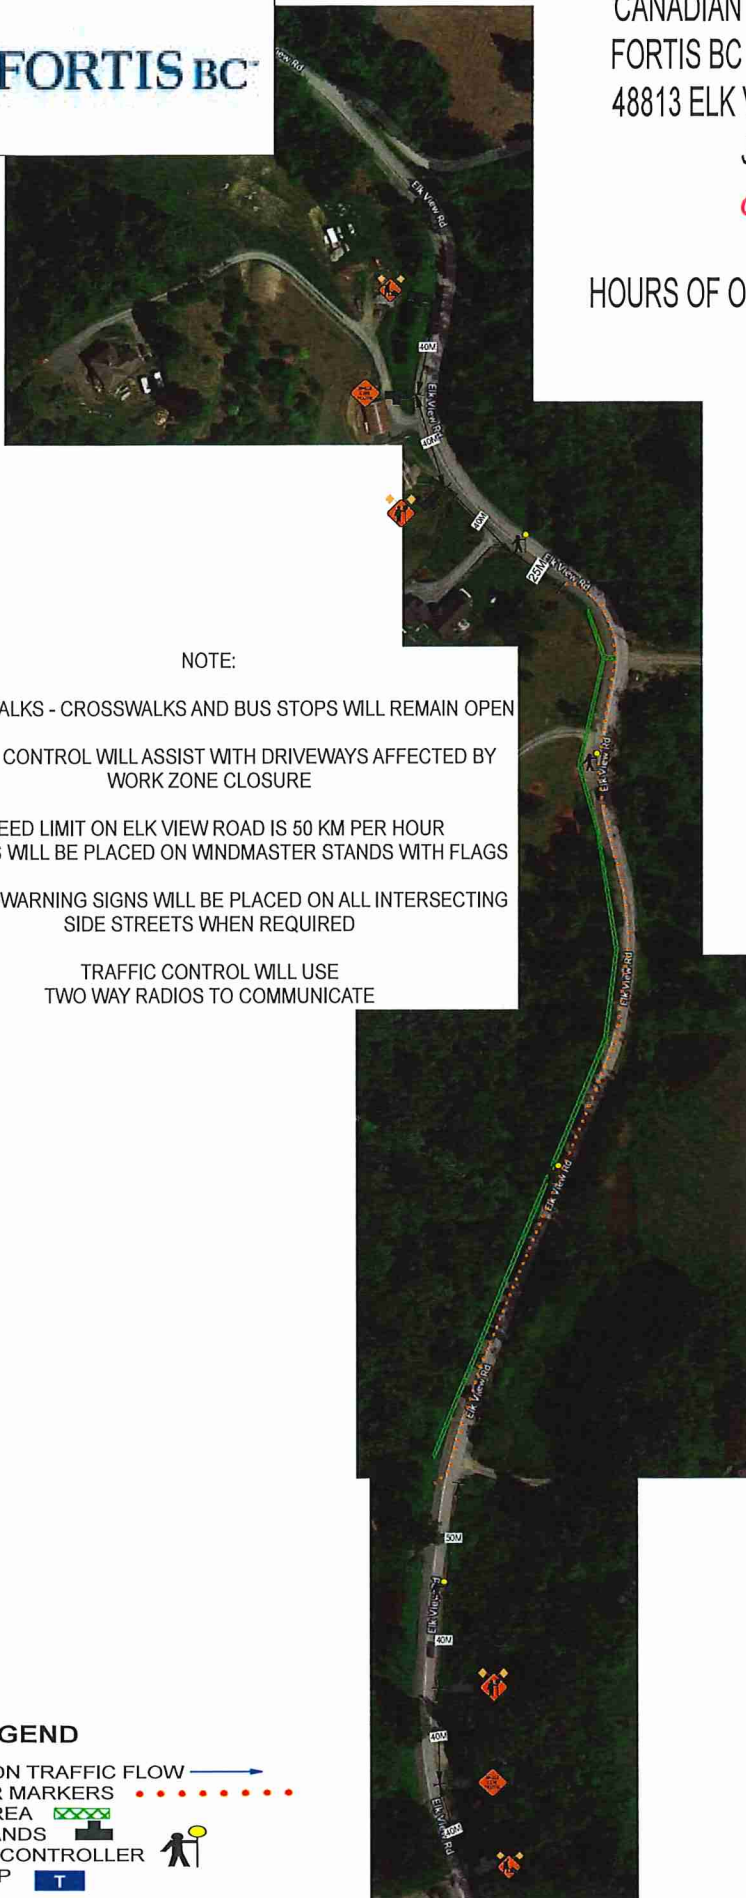

CANADIAN UTILITY CONSTRUCTION  
 FORTIS BC GAS MAIN INSTALLATION  
 48813 ELK VIEW ROAD, CHILLIWACK  
 JOB# 31066128



*act*

~~JUNE~~ 2019

HOURS OF OPERATION 7:00AM - 5:00PM

NOTE:

ALL SIDEWALKS - CROSSWALKS AND BUS STOPS WILL REMAIN OPEN

TRAFFIC CONTROL WILL ASSIST WITH DRIVEWAYS AFFECTED BY  
WORK ZONE CLOSURE

SPEED LIMIT ON ELK VIEW ROAD IS 50 KM PER HOUR  
ALL SIGNS WILL BE PLACED ON WINDMASTER STANDS WITH FLAGS

ADVANCE WARNING SIGNS WILL BE PLACED ON ALL INTERSECTING  
SIDE STREETS WHEN REQUIRED

TRAFFIC CONTROL WILL USE  
TWO WAY RADIOS TO COMMUNICATE

LEGEND

- DIRECTION TRAFFIC FLOW
- TUBULAR MARKERS
- WORK AREA
- SIGN STANDS
- TRAFFIC CONTROLLER
- BUS STOP