


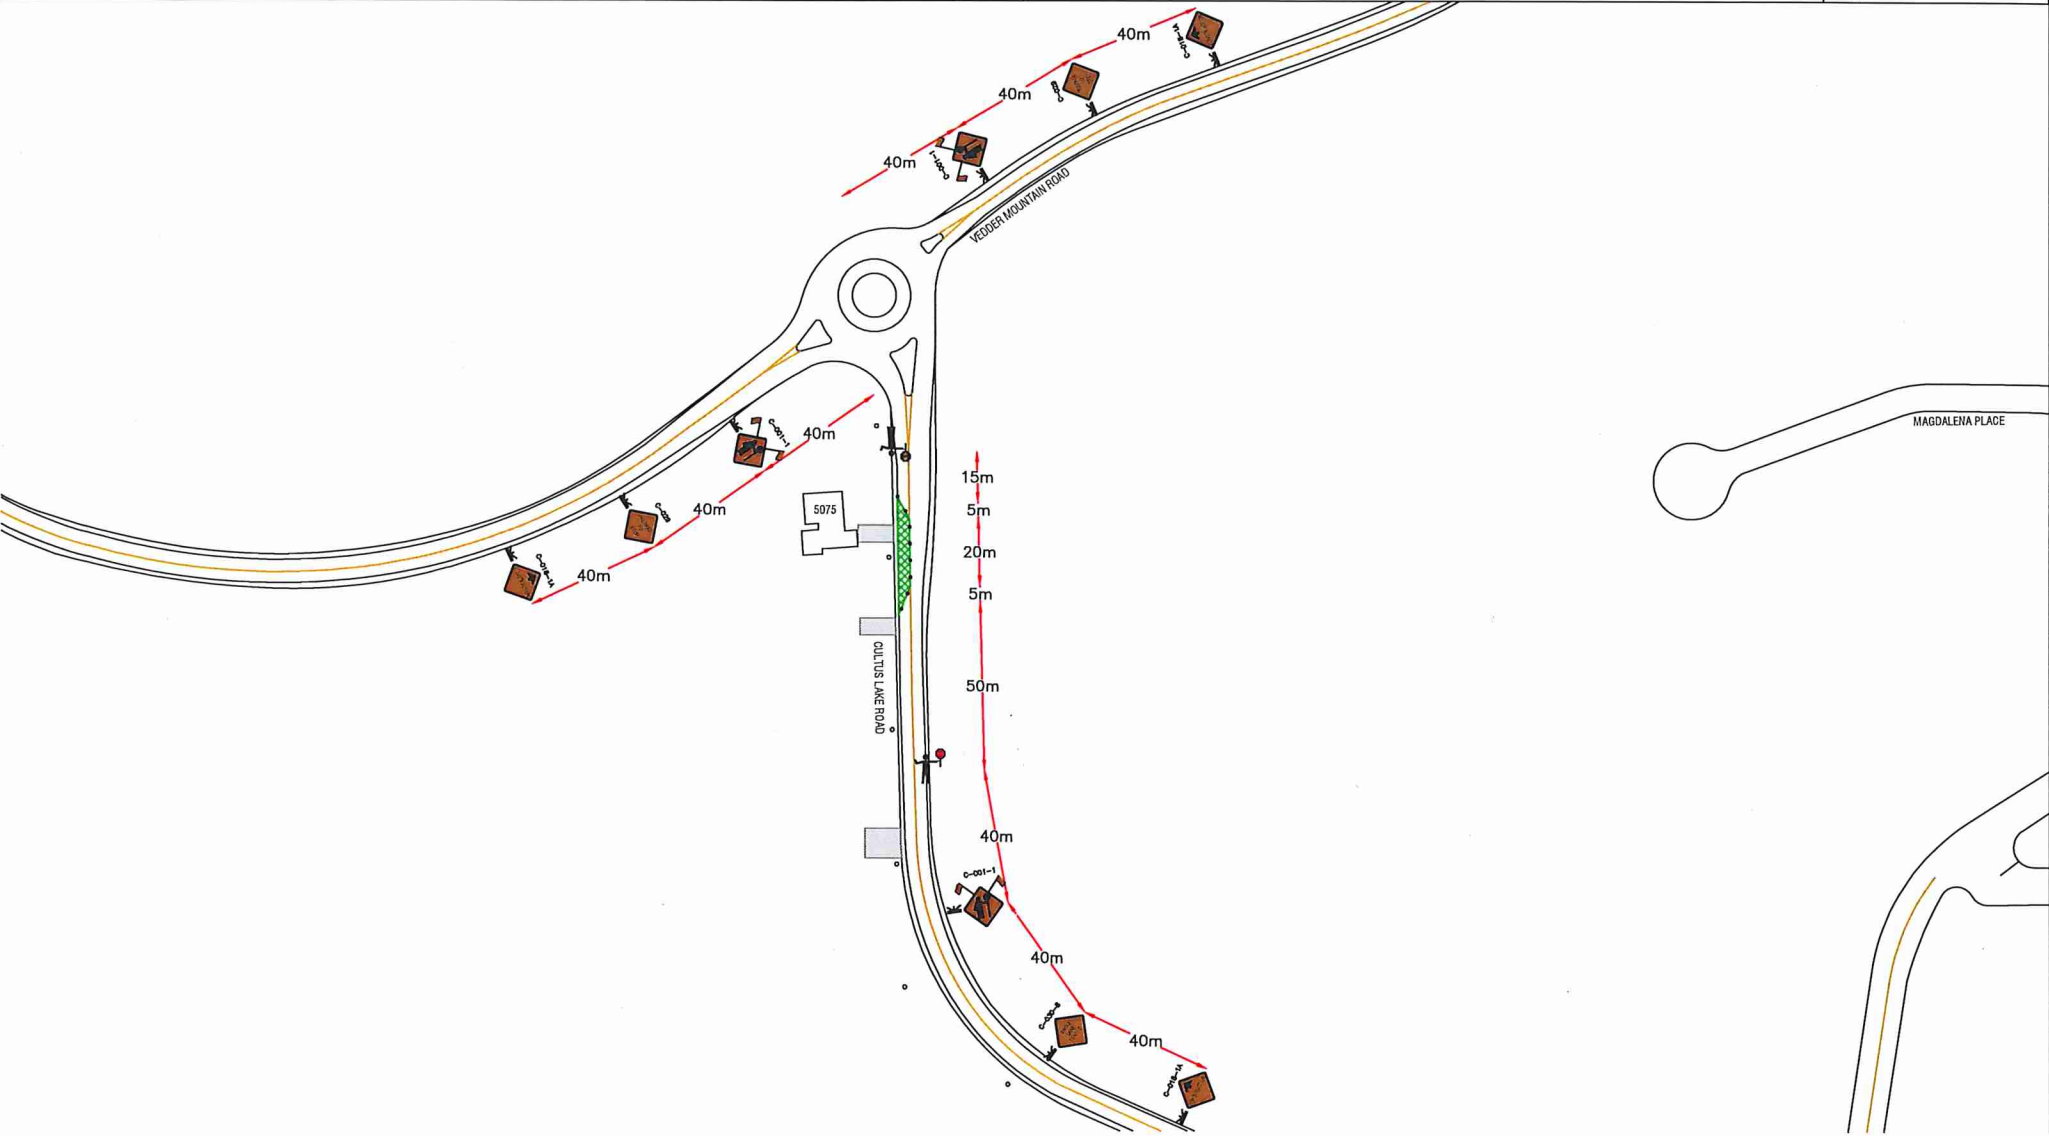

DATE: August 26 2019		CONTRACTOR:	
AUTHOR: Holly Trytko		CLOSURE DATES: TBD	
DWG NO: 08262019SC-001	REV NO.	CLOSURE TIMES: TBD	
CLOSURE LOCATION: Chilliwack - 5075 Cultus Lake Road			
CLOSURE PURPOSE: splicing Fiber circuits			
CLOSURE DESCRIPTION: Single Lane Alternating Traffic on Cultus Lake Rd South of Vedder Mountain Rd			

NOTES:
Traffic Plan based on a 50 km/h speed zone
Traffic plan based on the Traffic Management Manual for Work on Roadways(2015)
Existing lane alignment to be reinstated at the end of each shift
Driveway access to be maintained at all times

LEGEND	
	Sign Stand
	Closure Area
	Delineator
	TCP





DATE: November 27 2019	CONTRACTOR: Shaw Communications	
AUTHOR: Holly Trytko	CLOSURE DATES: TBD	
DWG NO: 08262019SC-002	REV NO.	CLOSURE TIMES: TBD
CLOSURE LOCATION: Chilliwack - 5075 Cultus Lake Road		
CLOSURE PURPOSE: Manhole access		
CLOSURE DESCRIPTION: Single Lane Alternating Traffic on Vedder Mountain Rd East of Cultus Lake rd		

NOTES:
Traffic Plan based on a 50 km/h speed zone
Traffic plan based on the Traffic Management Manual for Work on Roadways(2015)
Existing lane alignment to be reinstated at the end of each shift
Driveway access to be maintained at all times

LEGEND	
	Sign Stand
	Closure Area
	Deflector
	TCP

