

TRAFFIC SPECIFICATIONS BASED ON THE TRAFFIC MANAGEMENT MANUAL FOR WORK ON ROADWAYS(2020)

TRAFFIC PLAN BASED ON A 50KM/H SPEED ZONE

EXISTING LANE ALIGNMENT TO BE REINSTATED AT THE END OF EACH SHIFT

LANE CLOSURE MAY BE SHORTENED, EXTENDED, OR SHIFTED TO ACCOMMODATE DAILY WORK

MINIMUM 3.2M LANE WIDTH TO BE MAINTAINED AT ALL TIMES

RADIOS TO BE UTILIZED WHEN TCP'S NOT IN LINE OF SIGHT


TCP'S TO ASSIST PEDESTRIAN AND CYCLISTS AS REQUIRED

DRIVEWAY ACCESS TO BE ACCOMMODATED WHERE NECESSARY


CMBC TO BE CONTACTED AS PER CMBC NOTIFICATION TIMING AND PROCEDURES

TAPER SHORTENED TO ALLOW FOR TRAFFIC STORAGE



SIGNS TO BE IN PLACE IN ALL AFFECTED DIRECTIONS DURING NON-WORKING HOURS WHILE GROOVED/BUMP CONDITION EXIST.

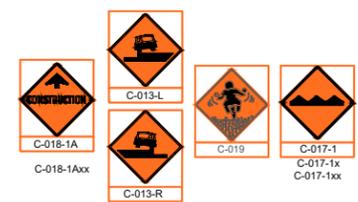

NO-PARKING SIGNS TO BE IN INSTALLED PRIOR AND DURING TRAFFIC CONTROL OPERATIONS

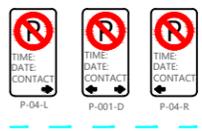

SIGN SPACING OF 25M TO BE MAINTAINED FOR NO-PARKING SIGNAGE

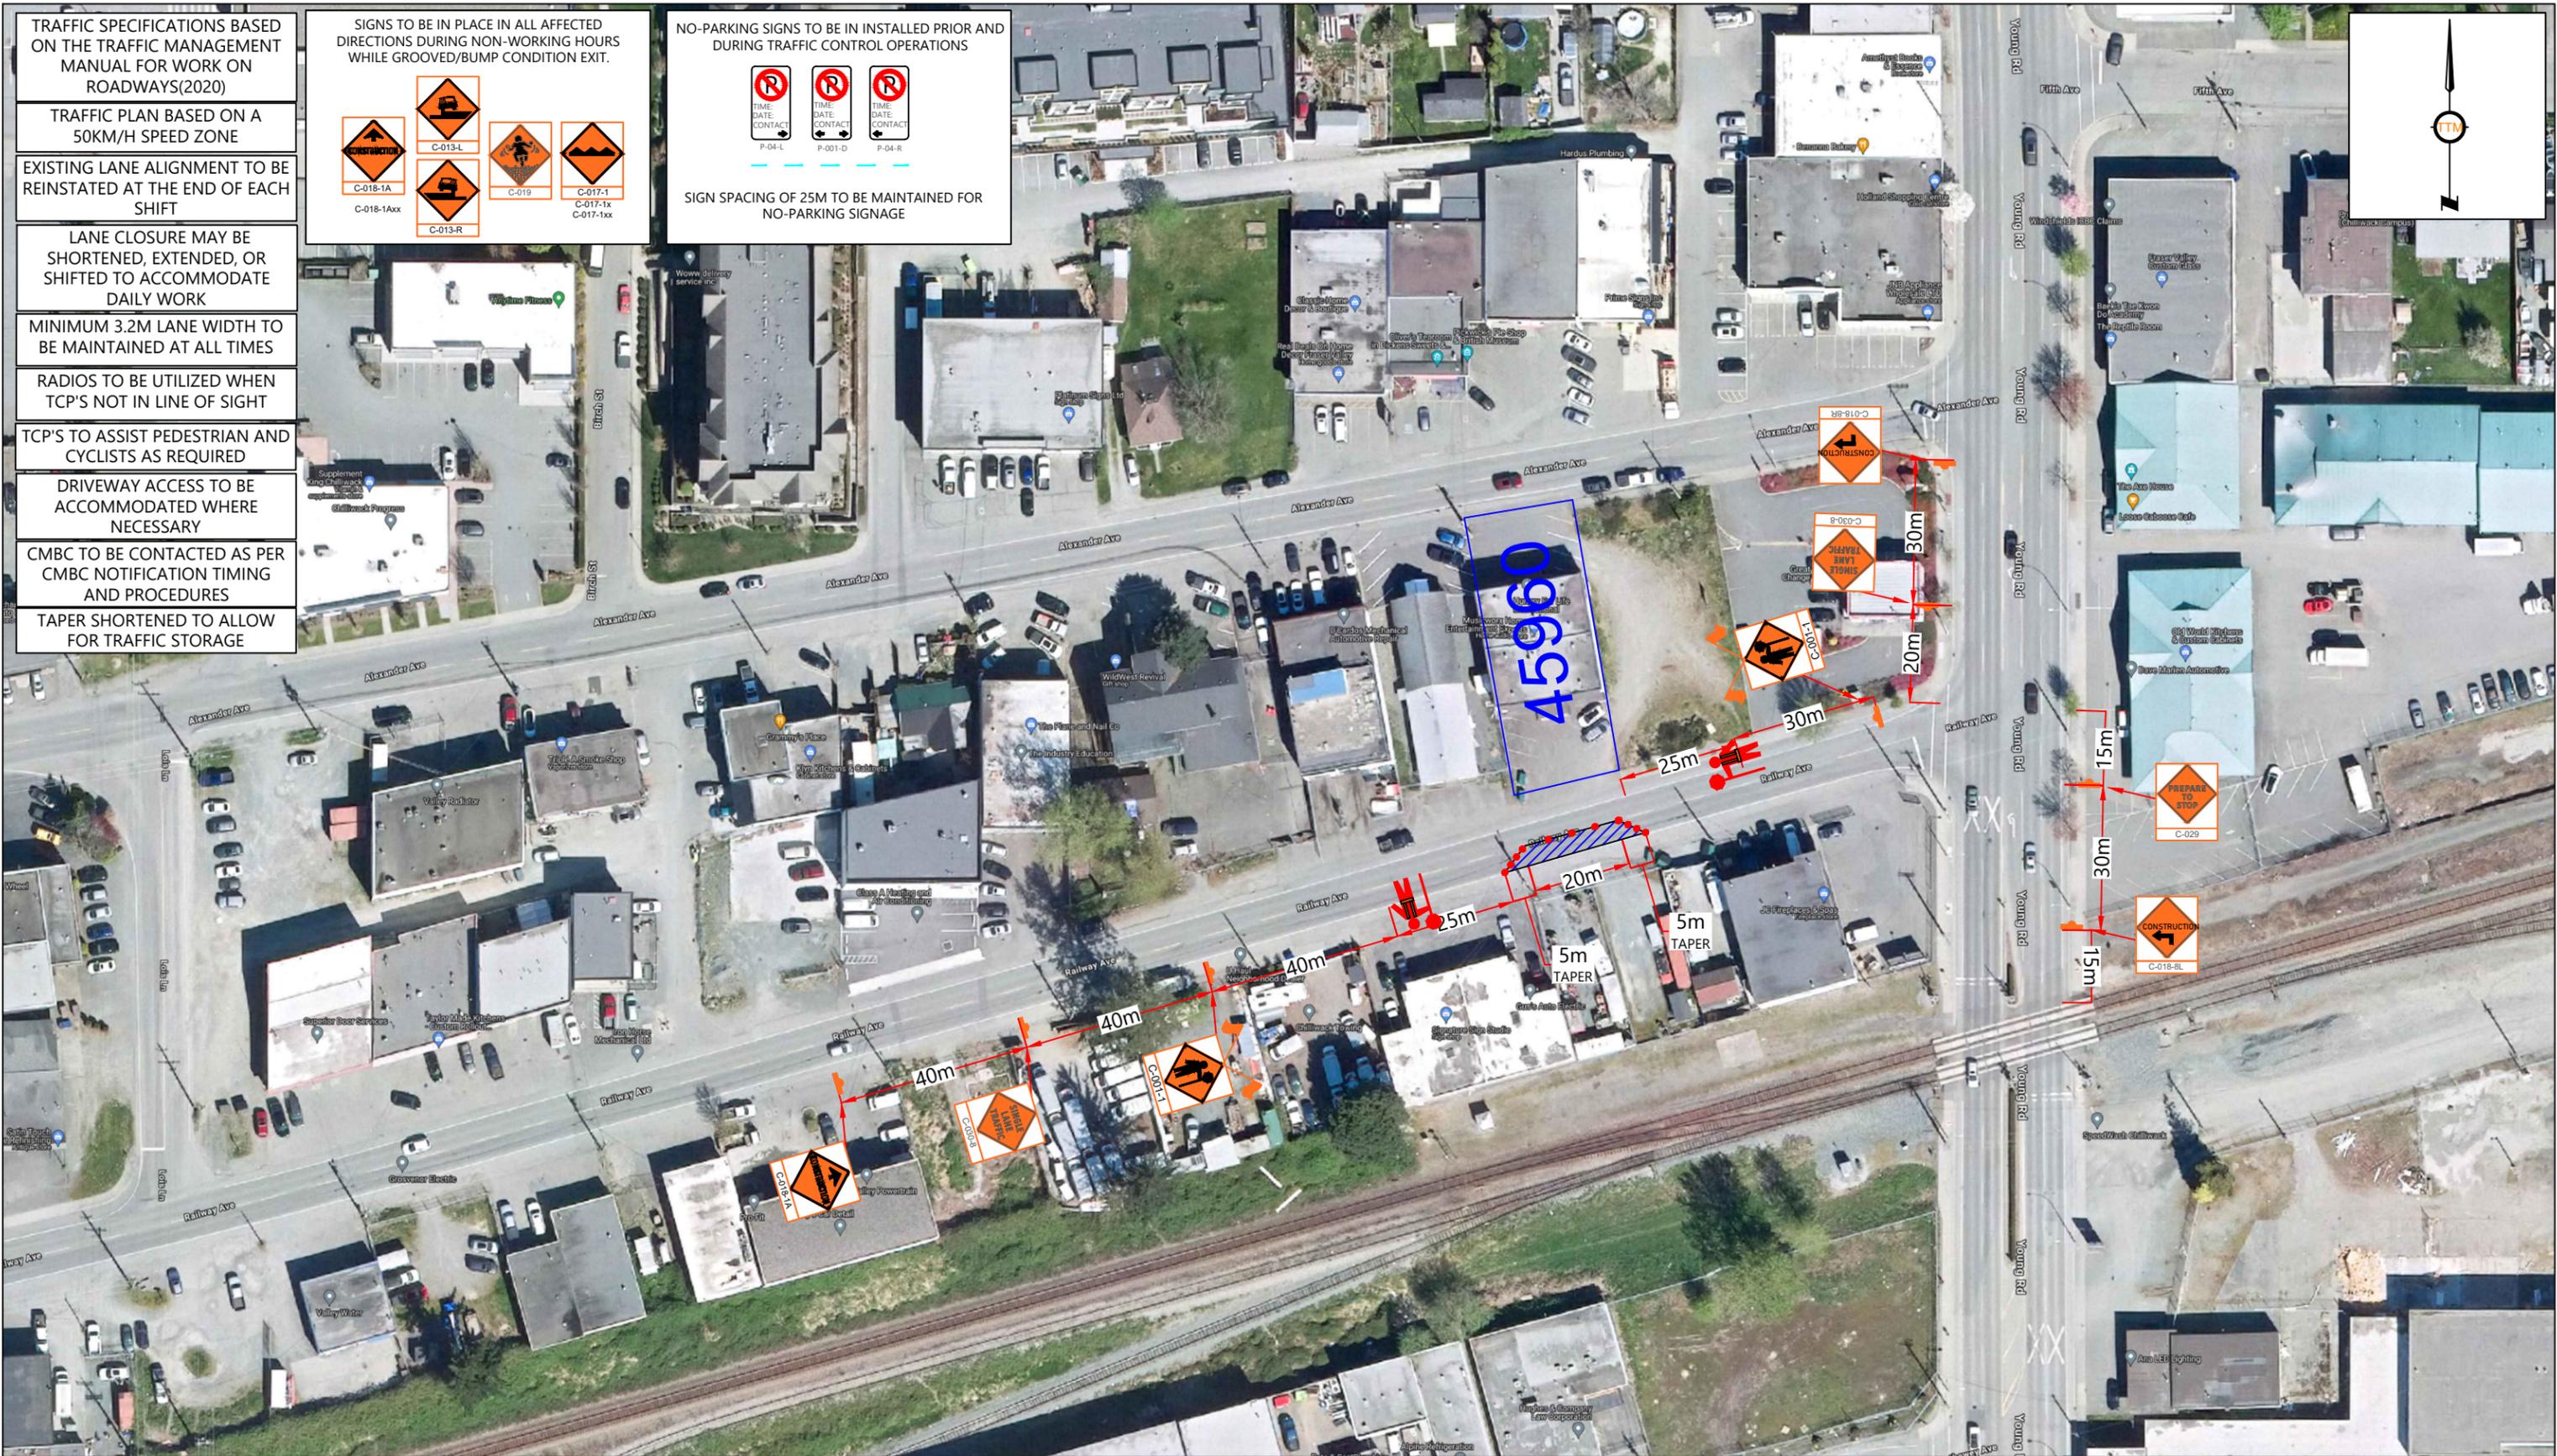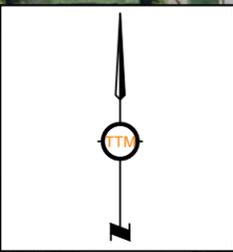

TRIO TRAFFIC MANAGEMENT LTD.
info@triotraffic.ca | www.triotraffic.ca

ENGINEER OF RECORD SEAL
 N/A

DRAWING LEGEND	
	Advanced Warning Sign
	TCP/ Flagger
	Closure Area
	Barrel/ Tubes
	Class 1 Barricade
	Barricade Flasher
	No Parking Zone
	Truck Route
	Closed Sidewalk/Crosswalk
	Pedestrian Route
	Detour Route - Bike
	Detour Route - Vehicle
	Bus Stop

PROJECT INFORMATION	
CLIENT	BLACKRETE
LOCATION	CHILLIWACK - 45960 ALEXANDER RD
TMP TITLE	SINGLE LANE ALTERNATING TRAFFIC
SITE CONTACT (NAME/ NUMBER)	KIRK ROBERTS/ (604) 831-3724
MUNICIPAL CONTACT (NAME/ NUMBER)	---
TMM PROJECT NO.	24-0010
DWG. NO.	DWG 07
REV. NO.	REV 00
DATE	2024-01-17
DESIGNER/ DRAFTER	HAMADOUN ISSABRE - 604.300.3565 - SN1083543

PROJECT NOTES	
DATE(S):	---
OPERATING HOUR(S) DURATION	---
SPEED ZONE (KMH)	50 KMH
TRAFFIC SPECIFICATIONS	2020 Traffic Management Manual for Work on Roadways
SCALE	1:1250
SIDEWALK IMPACTED	NO
CROSSWALK IMPACTED	NO
BUS ROUTE IMPACTED	TBD
BUS STOP IMPACTED	TBD
PARKING METERS AFFECTED	TBD