



DURATION OF OBSTRUCTION: 30 MINUTES
PROPOSED OBSTRUCTION TIMES: 7 AM TO 5PM
TRAFFIC CONTROL MANAGER: QUALITY TRAFFIC SERVICES INC. 604-768-8876
PURPOSE OF OBSTRUCTION ACTIVITY: GEOTECHNICAL BOREHOLE DRILLING

LEGEND

•

DELINEATORS

■

DRILL RIG

C-004

CREW WORKING AHEAD


REFERENCE AIR PHOTO FROM CHILLIWACK WEBMAP



Rev.	Description	Date

Client	ISL Engineering and Land Services Ltd.		
Project	2025 Transportation Designs Project Various Locations, Chilliwack, BC		
Project no.	25-1120	Drawn DD	Design DD Checked SN

Title			TRAFFIC MANAGEMENT PLAN Test Hole 1		
Date	September 25, 2025	Scale	1:1500	Drawing no.	25-1120-TMP-01

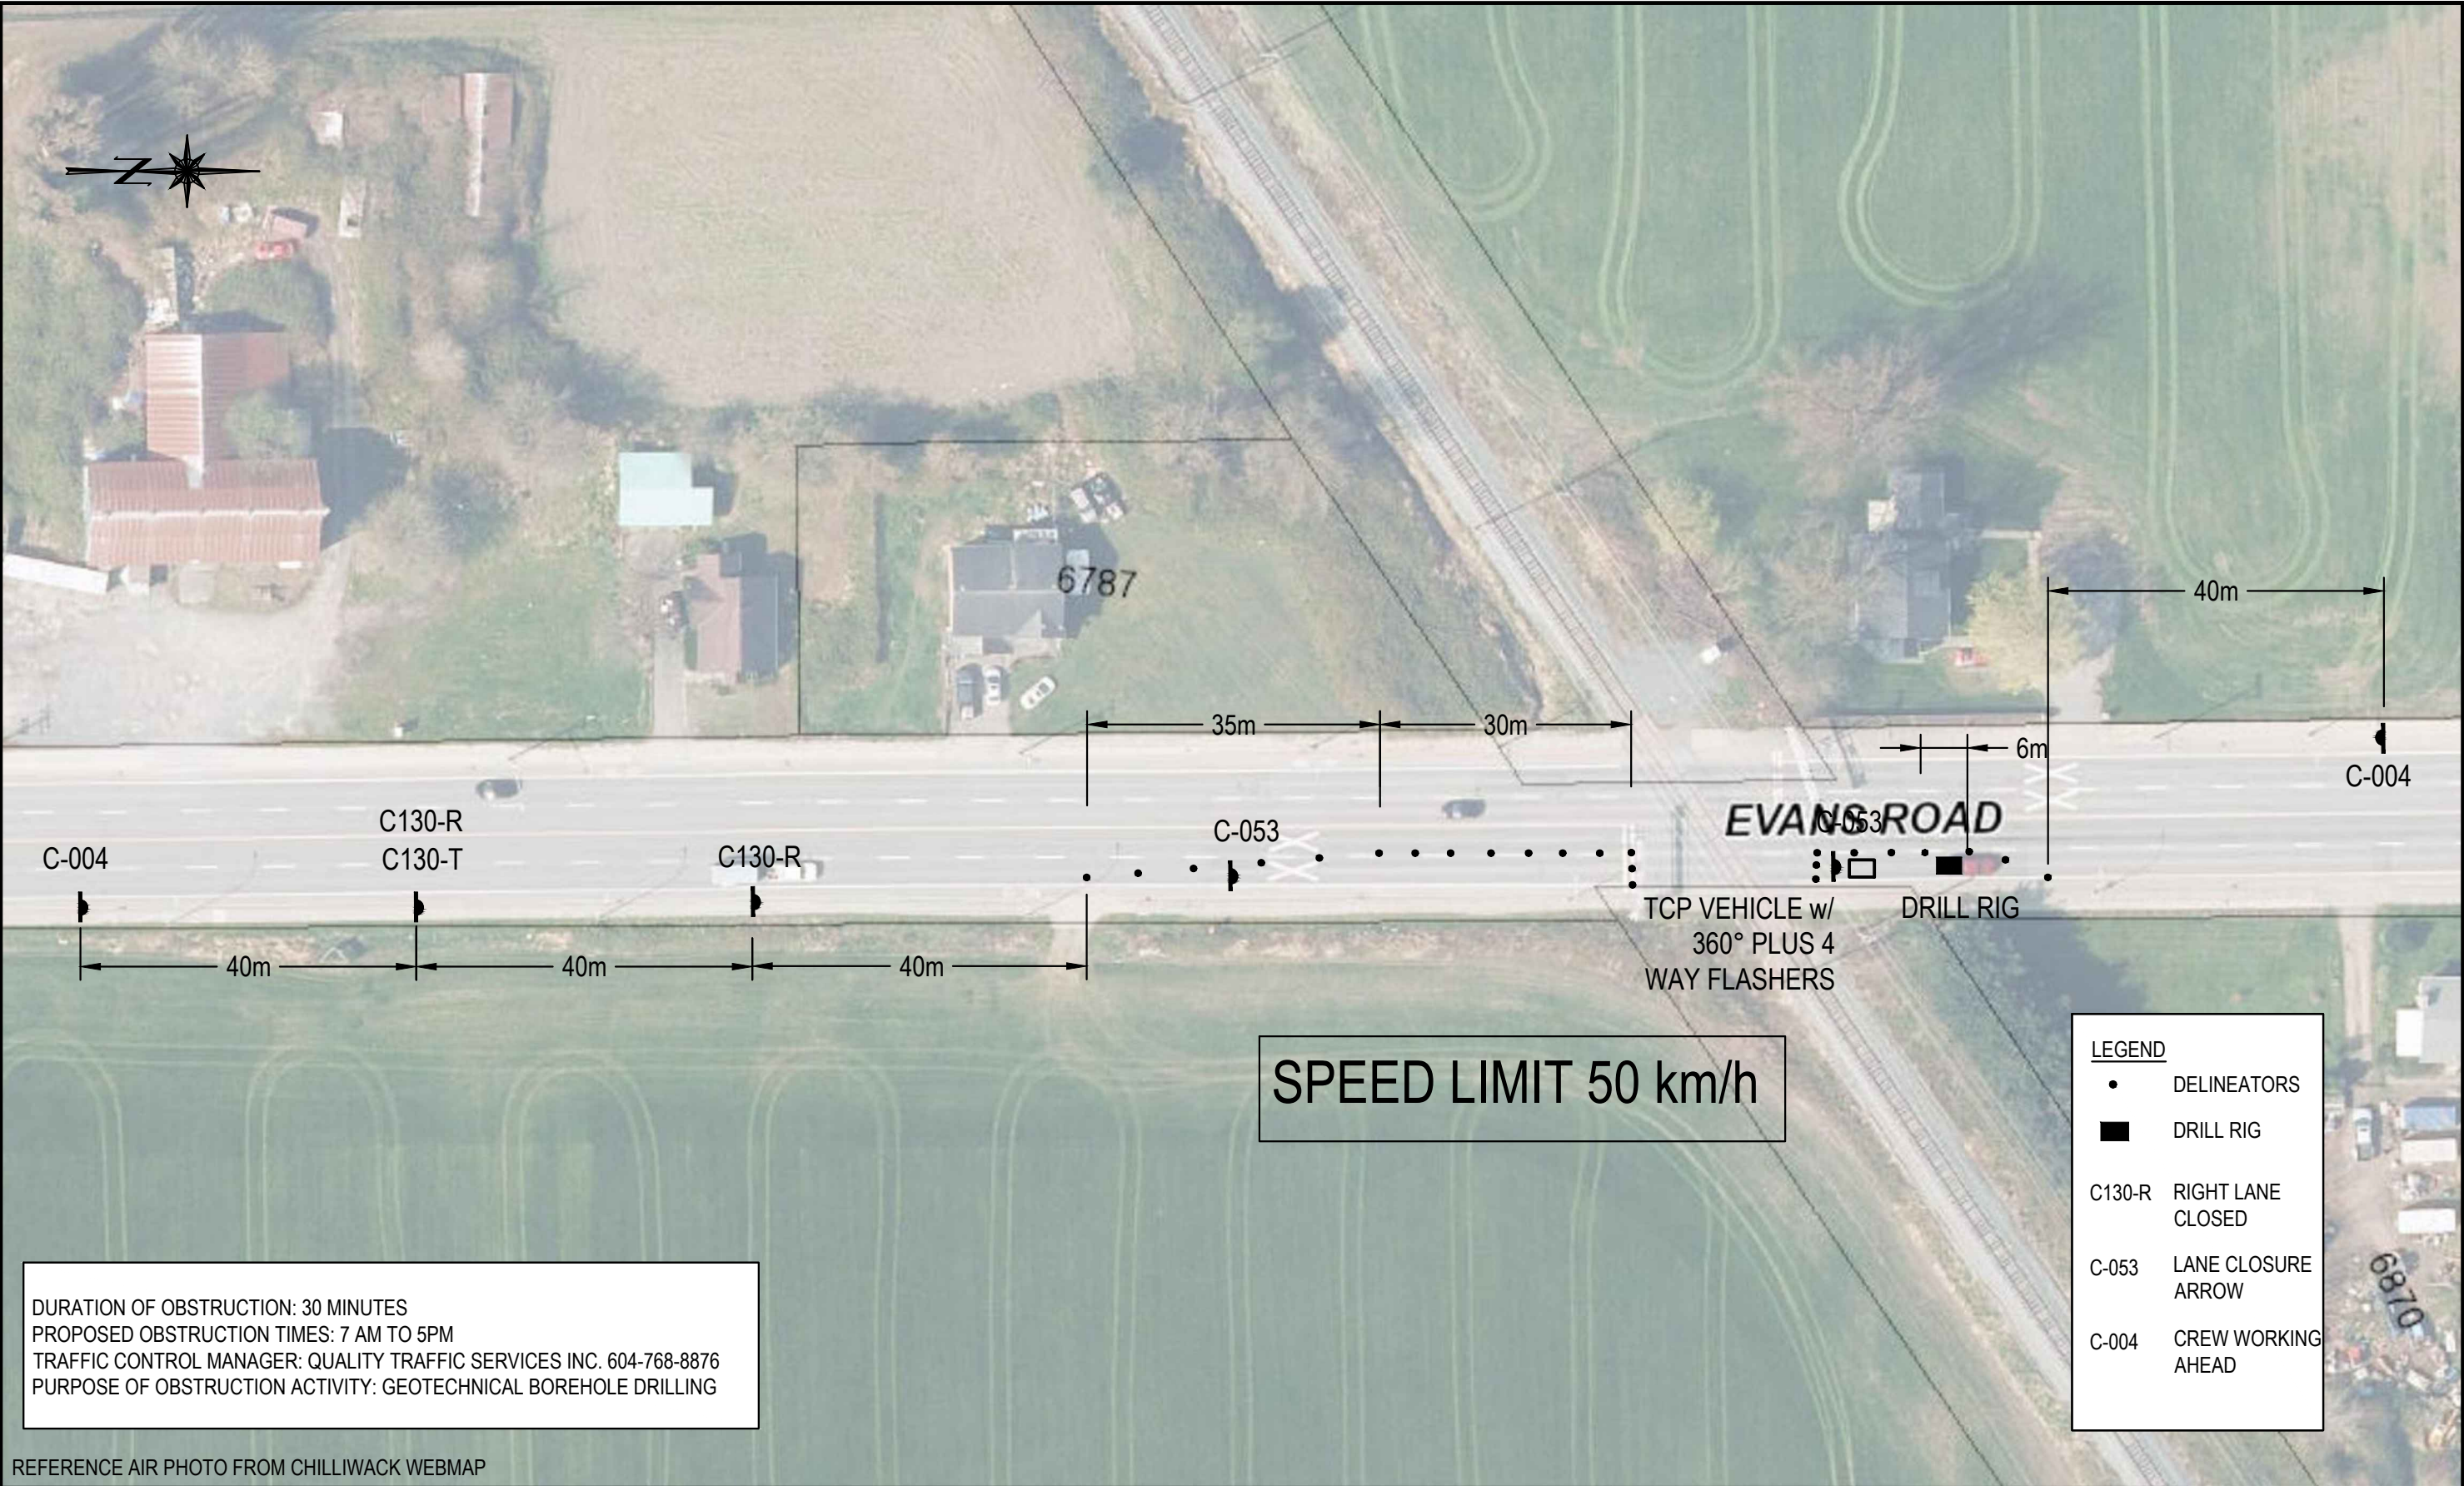

DURATION OF OBSTRUCTION: 30 MINUTES
PROPOSED OBSTRUCTION TIMES: 7 AM TO 5PM
TRAFFIC CONTROL MANAGER: QUALITY TRAFFIC SERVICES INC. 604-768-8876
PURPOSE OF OBSTRUCTION ACTIVITY: GEOTECHNICAL BOREHOLE DRILLING

LEGEND

DELINEATORS

DRILL RIG

C130-R

RIGHT LANE CLOSED

C-053

LANE CLOSURE ARROW

C-004

CREW WORKING AHEAD

REFERENCE AIR PHOTO FROM CHILLIWACK WEBMAP



Rev.	Description	Date

Client	ISL Engineering and Land Services Ltd.		
Project	2025 Transportation Designs Project Various Locations, Chilliwack, BC		
Project no.	25-1120	Drawn DD	Design DD
		Checked SN	

Title			TRAFFIC MANAGEMENT PLAN Test Hole 7		
Date	September 25, 2025	Scale	1:750	Drawing no.	25-1120-TMP-02