
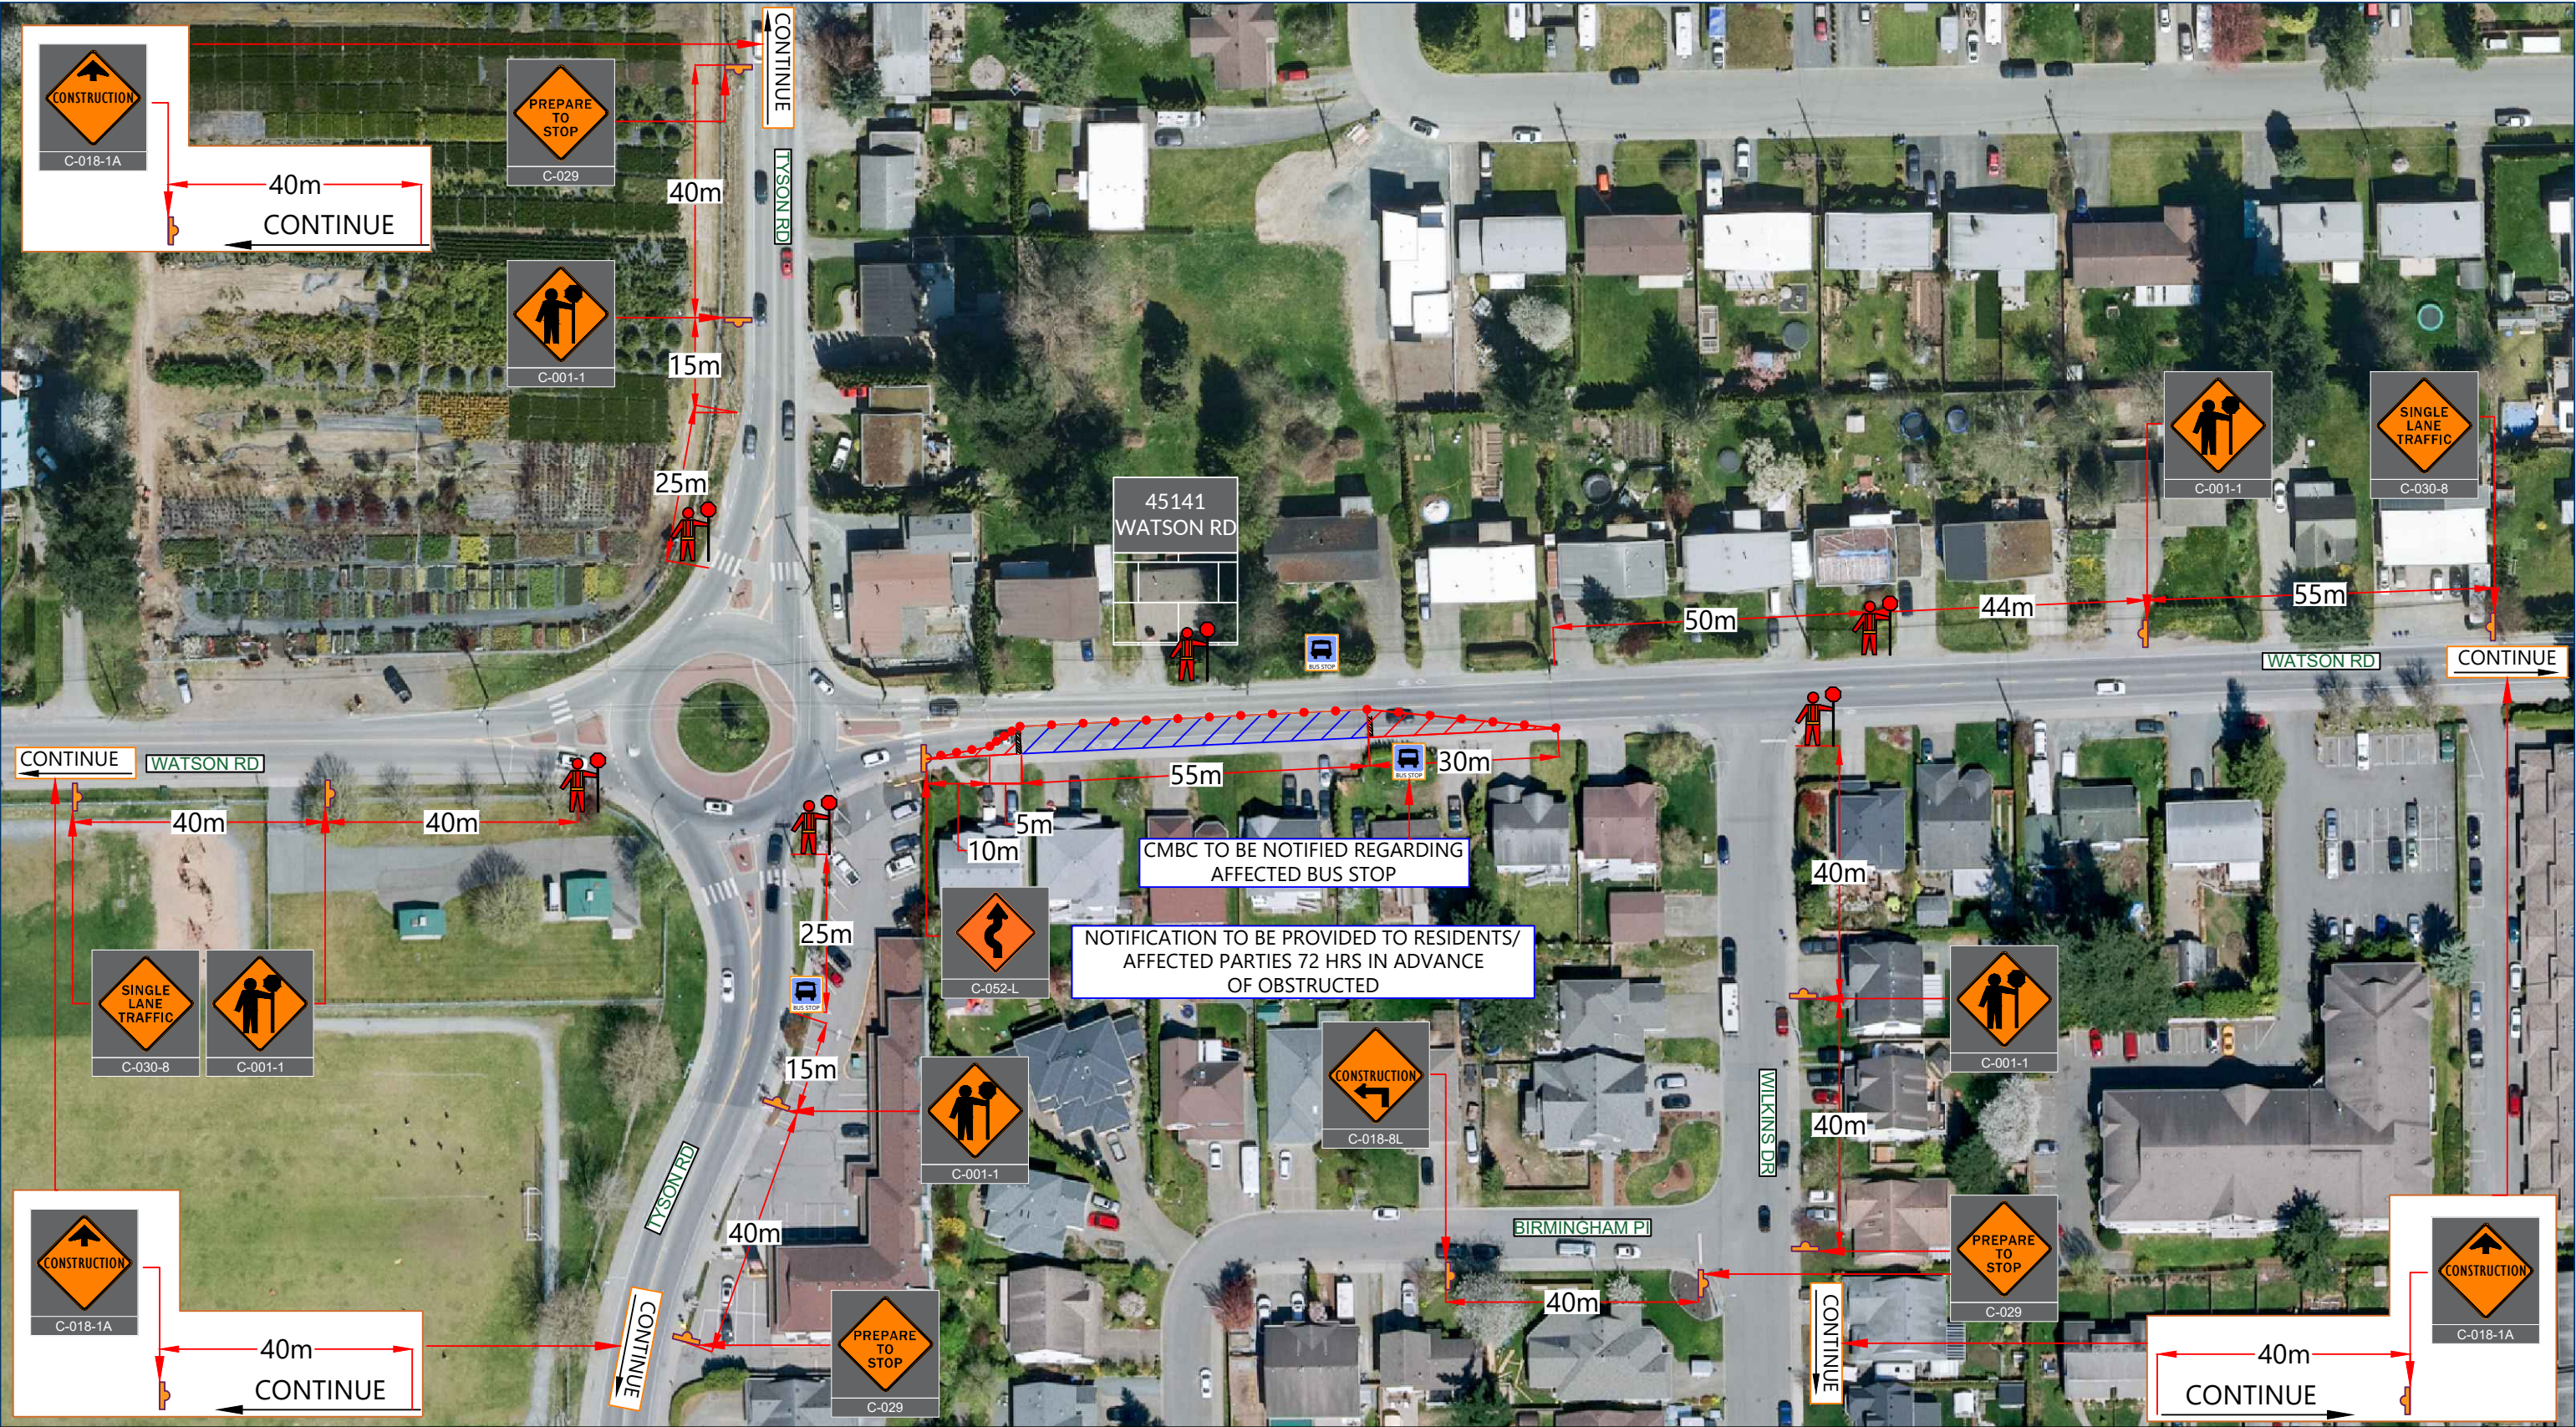


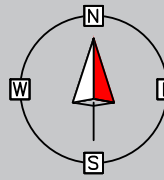

CONSULTANT			ENGINEER OF RECORD	CLIENT	TRAFFIC AUTHORITY	PROJECT DETAILS				LEGEND	TCP FLAGGER INFO	COMPASS
 TERRA TRAFFIC MANAGEMENT LTD. (778) 512-8587 info@terratraffic.ca www.terratraffic.ca	PROJECT NO.				 Municipality: City of Chilliwack Project No. Contract No.: Project Manager Name:	PROJECT TITLE	***	PARKING METERS AFFECTED	***	 Advanced Warning Sign  TCP Flagger  Closure Area  Closure Area Transition Zone  Delineator Traffic Cones  Class 1 Barricade	Names Identification # 1. 2. 3. 4. 5. 6.	
	DWG. NO. REV. NO.	DWG#02 R00				TMP TITLE	45141 WATSON RD SLAT EB LANE CLOSURE	SIDEWALK IMPACT	***			
	DATE					SPEED ZONE (KM/H)	50 KM/ H	CROSSWALK IMPACT	***			
	DESIGNED DRAWN BY	OB				DATE(S) DURATION	FROM: YYYY-MM-DD TO: YYYY-MM-DD	BUS ROUTE IMPACT	YES			
	REVIEWED BY	**				DAILY OPERATING HOUR(S) DURATION	**AM - **PM **HRS	BUS STOP IMPACT	YES			
			Name: Date: dd.mm.yyyy	Company Name: Blackrete Paving Ltd. Site Contact [Name]: Kirk Roberts Site Contact [Phone]: (604) 831-3724								