

- NOTES**
- 1. ALL SIGN SPACING & TAPER LENGTHS AS PER MOTI TRAFFIC MANAGEMENT MANUAL FOR WORK ON ROADWAYS 2020 OR BEST FIELD FITTED.
 - 2. TCP TO ASSIST PEDESTRIANS SAFELY PASS SITE AND GUIDE TRAFFIC.

FRED THOMPSON

CONTRACTORS

7412 GILLEY AVENUE

BURNABY, BC, V5J 4X5

TEL: 604-435-7665

E-MAIL: OFFICE@FREDTHOMPSON.CA

WORK ZONE

SIGN LOCATION

TRAFFIC CONTROL PERSON

CONE LOCATION

PEDESTRIAN PATH
(MIN 1.8 m WIDE)

RAMPS FIXED IN PLACE W/
TRACTION SURFACE (MIN 1.8 m
WIDE AND WILL NOT EXCEED 8%
SLOPE)

BIKE PATH
(MIN 3 m WIDE)

TRAFFIC MANAGEMENT PLAN


UNDERGROUND DUCTS & STRUCTURES

BC HYDRO

SOUTH SUMMAS RD & VEDDER RD INTERSECTION

CHILLIWACK, BRITISH COLUMBIA

PROJECT NO:	4150	DRAWING NO:	474-U07-02630
WORK HOURS:	8:00 PM - 6:00 AM	DATE:	JUL 18, 2025
DRAWN BY:	EAL	REV. NO:	00
SCALE:	NOT AT SCALE	PAGE:	01

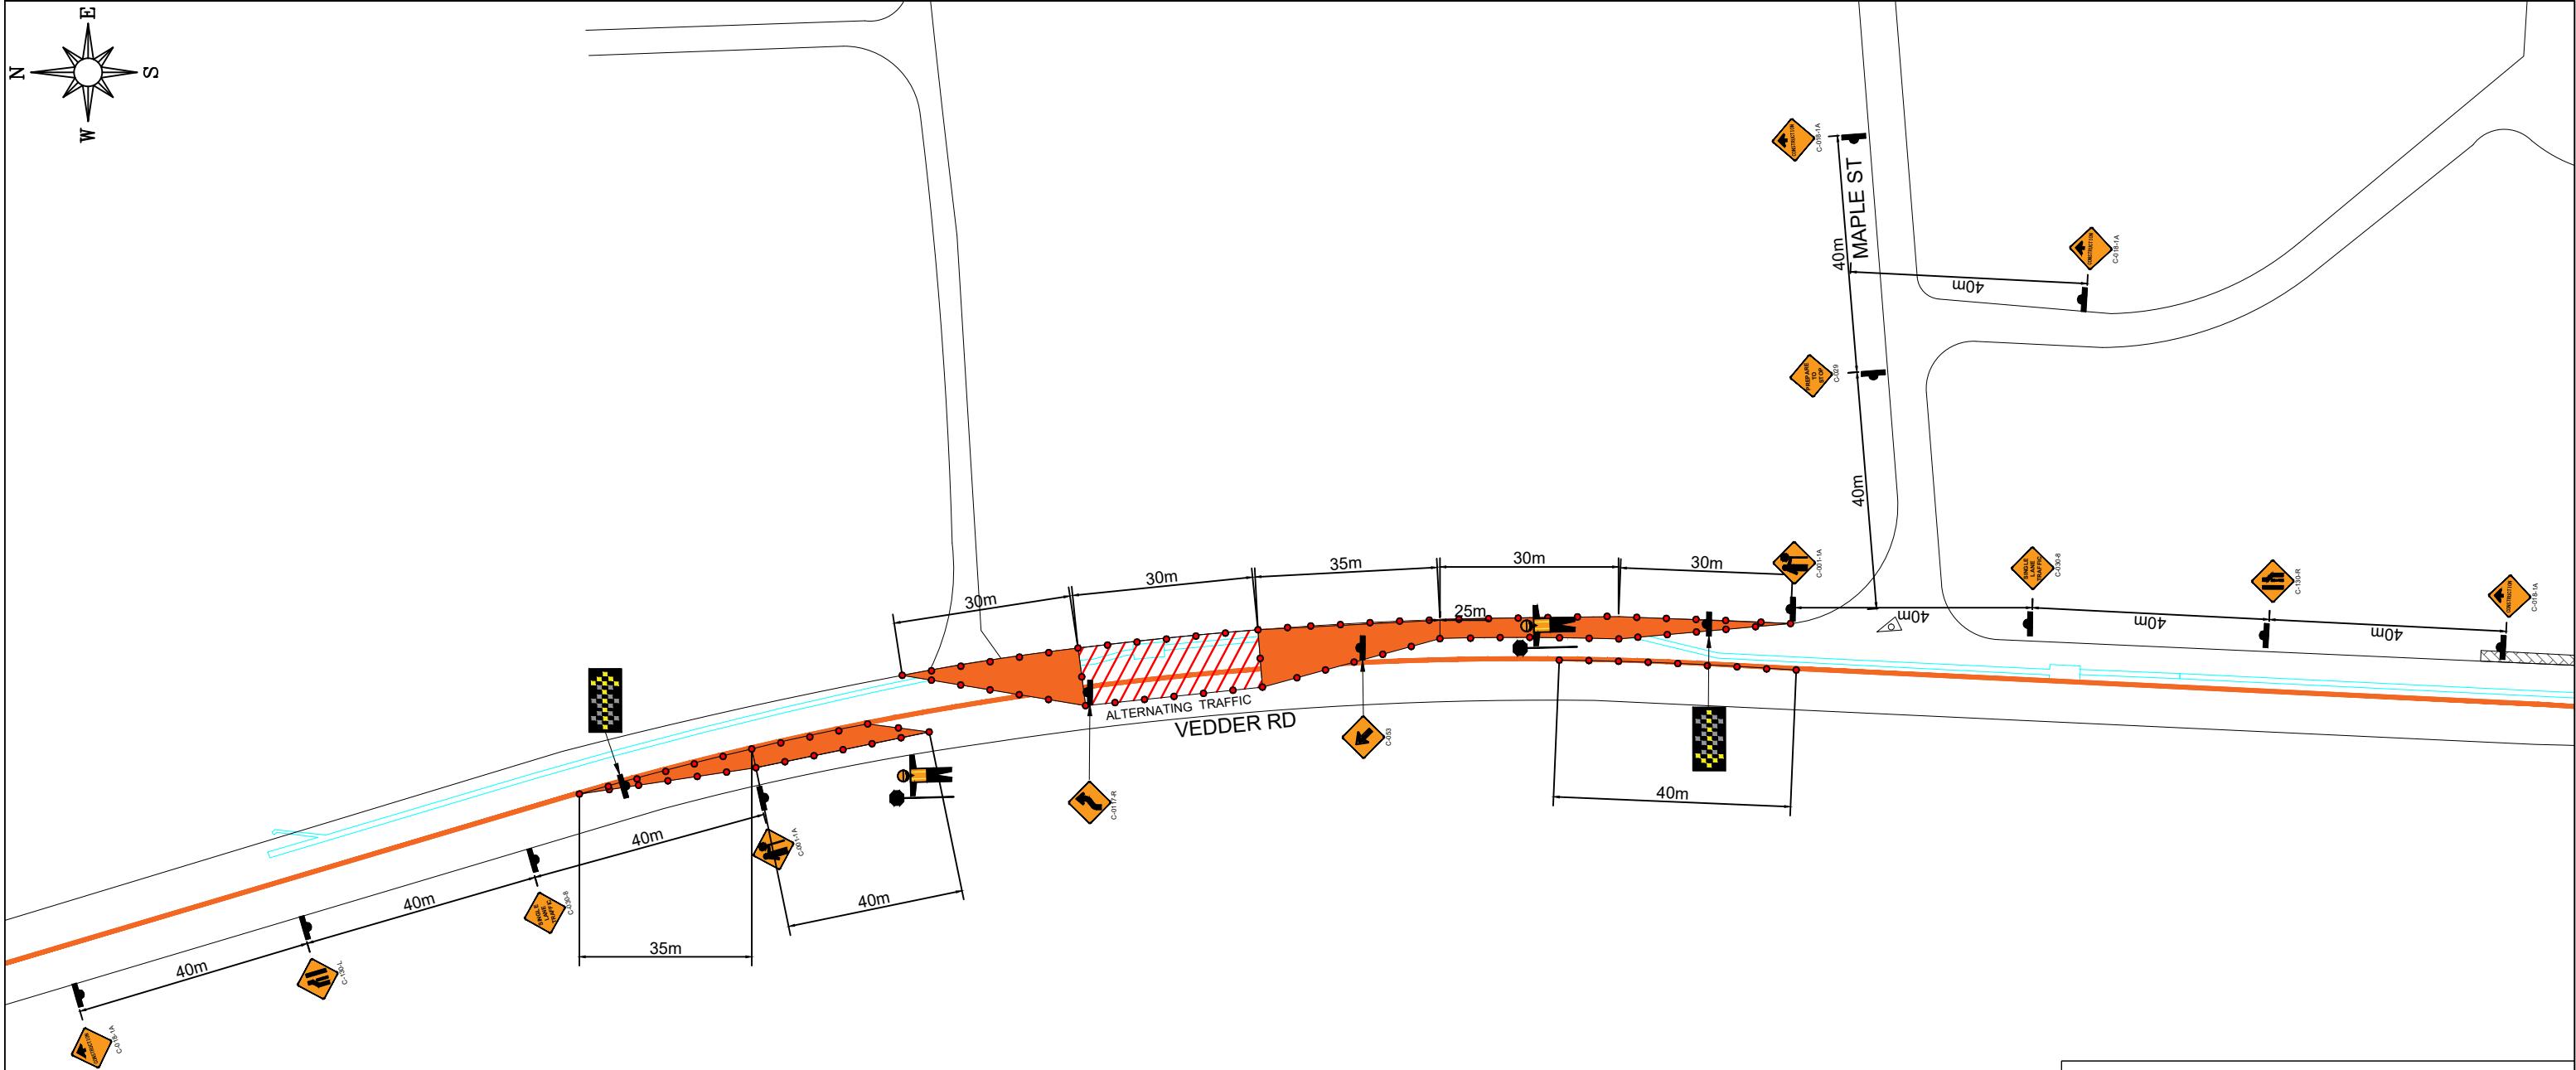

- NOTES**
- 1. ALL SIGN SPACING & TAPER LENGTHS AS PER MOTI TRAFFIC MANAGEMENT MANUAL FOR WORK ON ROADWAYS 2020 OR BEST FIELD FITTED.
 - 2. TCP TO ASSIST PEDESTRIANS SAFELY PASS SITE AND GUIDE TRAFFIC.

FRED THOMPSON

CONTRACTORS

7412 GILLEY AVENUE

BURNABY, BC, V5J 4X5

TEL: 604-435-7665

E-MAIL: OFFICE@FREDTHOMPSON.CA

LEGEND

WORK ZONE

SIGN LOCATION

TRAFFIC CONTROL PERSON

CONE LOCATION

PEDESTRIAN PATH (MIN 1.8 m WIDE)

RAMPS FIXED IN PLACE W/ TRACTION SURFACE (MIN 1.8 m WIDE AND WILL NOT EXCEED 8% SLOPE)

BIKE PATH (MIN 3 m WIDE)

TRAFFIC MANAGEMENT PLAN


UNDERGROUND DUCTS & STRUCTURES

BC HYDRO

SOUTH SUMMAS RD & VEDDER RD INTERSECTION

CHILLIWACK, BRITISH COLUMBIA

PROJECT NO:	4150	DRAWING NO:	474-U07-02630
WORK HOURS:	8:00 PM - 6:00 AM	DATE:	JUL 18, 2025
DRAWN BY:	EAL	REV. NO:	00
SCALE:	NOT AT SCALE	PAGE:	02

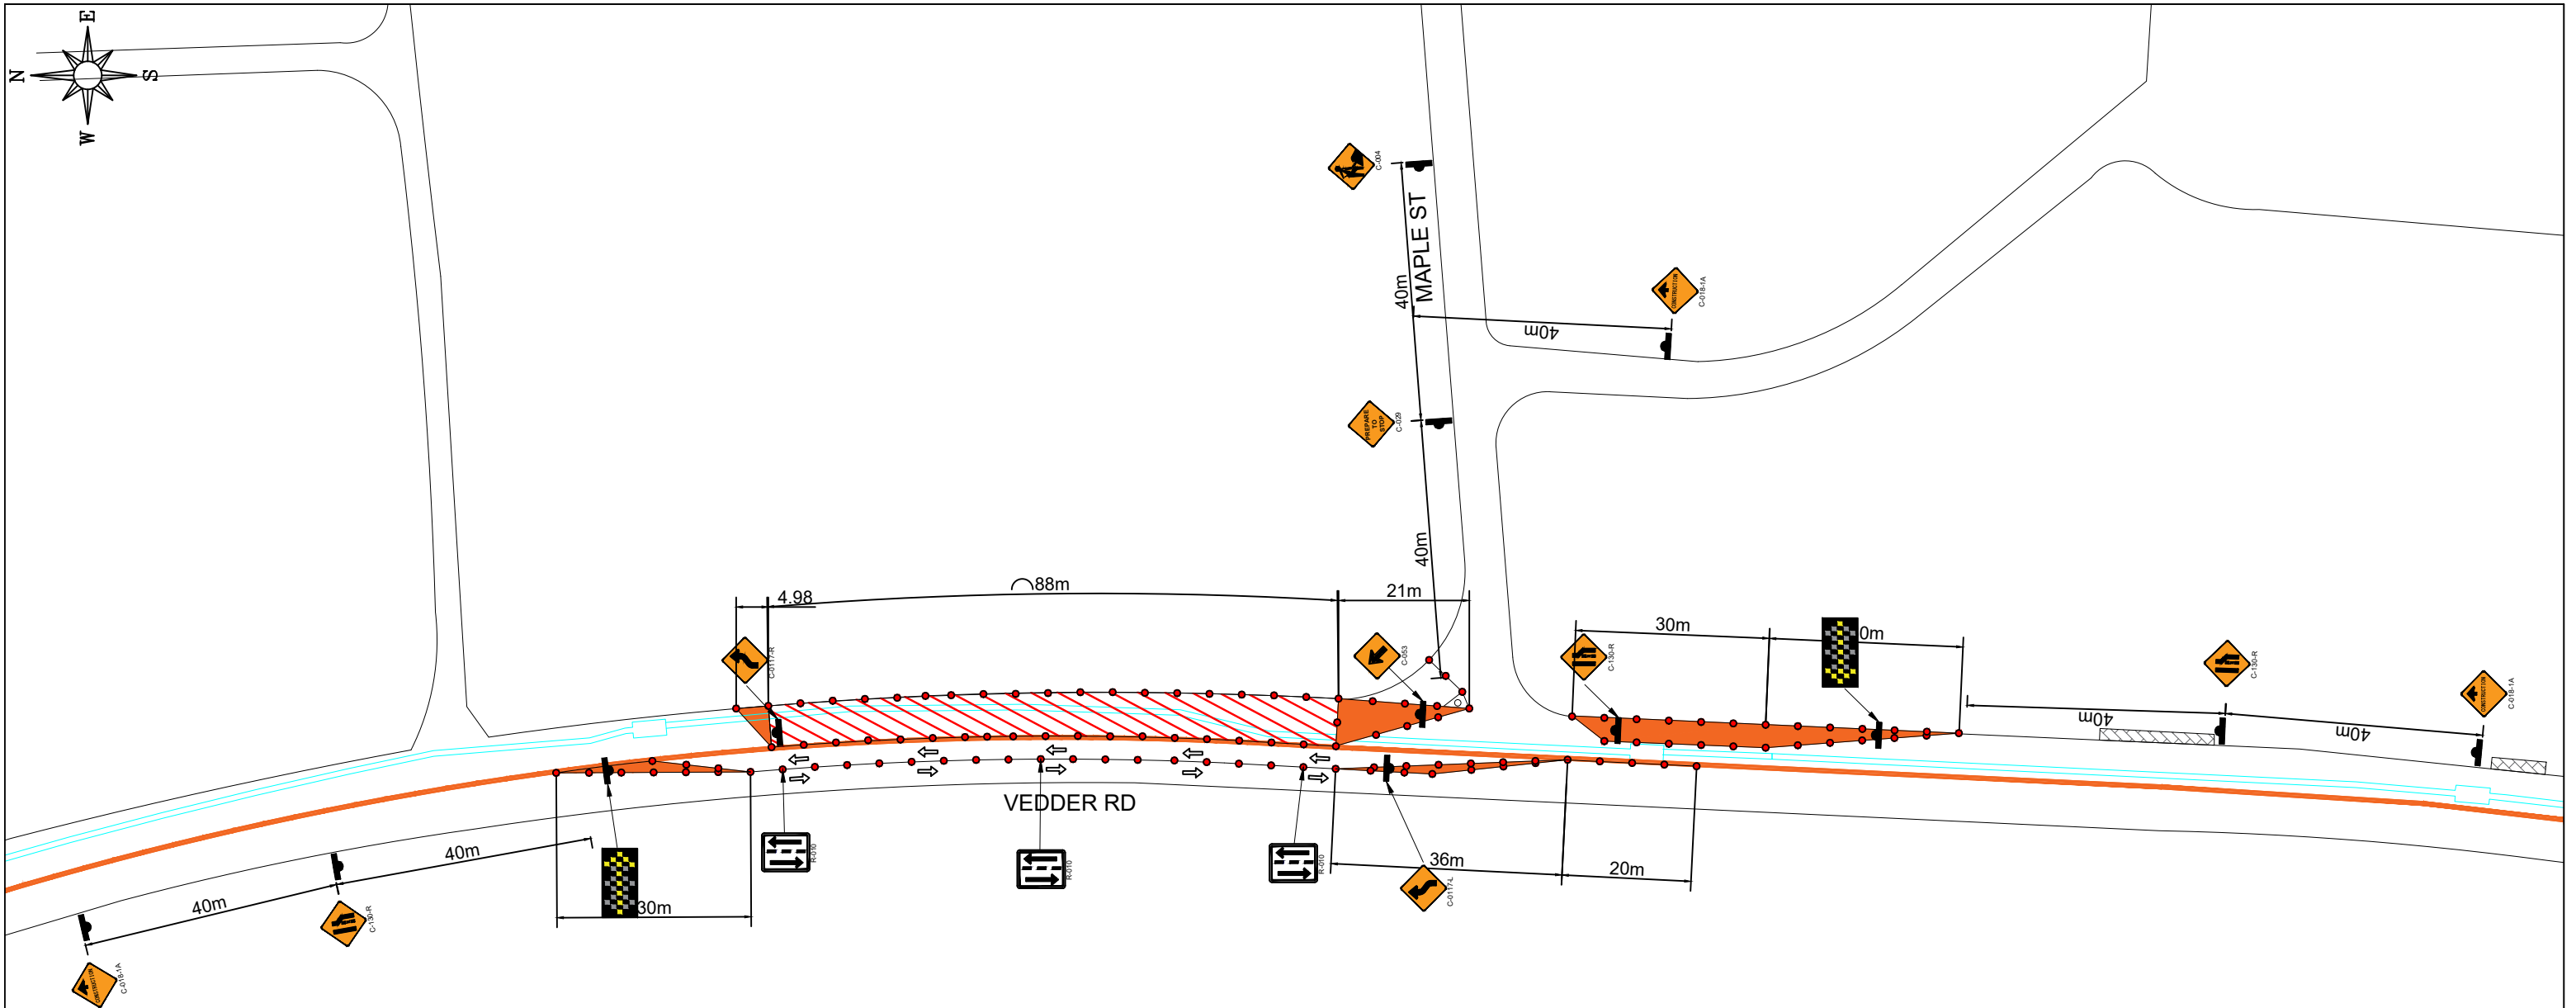

- NOTES**
1. ALL SIGN SPACING & TAPER LENGTHS AS PER MOTI TRAFFIC MANAGEMENT MANUAL FOR WORK ON ROADWAYS 2020 OR BEST FIELD FITTED.
 2. TCP TO ASSIST PEDESTRIANS SAFELY PASS SITE AND GUIDE TRAFFIC.

FRED THOMPSON

CONTRACTORS

7412 GILLEY AVENUE

BURNABY, BC, V5J 4X5

TEL: 604-435-7665

E-MAIL: OFFICE@FREDTHOMPSON.CA

LEGEND

WORK ZONE

SIGN LOCATION

TRAFFIC CONTROL PERSON

CONE LOCATION

PEDESTRIAN PATH (MIN 1.8 m WIDE)

RAMPS FIXED IN PLACE W/ TRACTION SURFACE (MIN 1.8 m WIDE AND WILL NOT EXCEED 8% SLOPE)

BIKE PATH (MIN 3 m WIDE)

TRAFFIC MANAGEMENT PLAN


UNDERGROUND DUCTS & STRUCTURES

BC HYDRO

SOUTH SUMMAS RD & VEDDER RD INTERSECTION

CHILLIWACK, BRITISH COLUMBIA

PROJECT NO:	4150	DRAWING NO:	474-U07-02630
WORK HOURS:	8:00 PM - 6:00 AM	DATE:	JUL 21, 2025
DRAWN BY:	EAL	REV. NO:	00
SCALE:	NOT AT SCALE	PAGE:	04

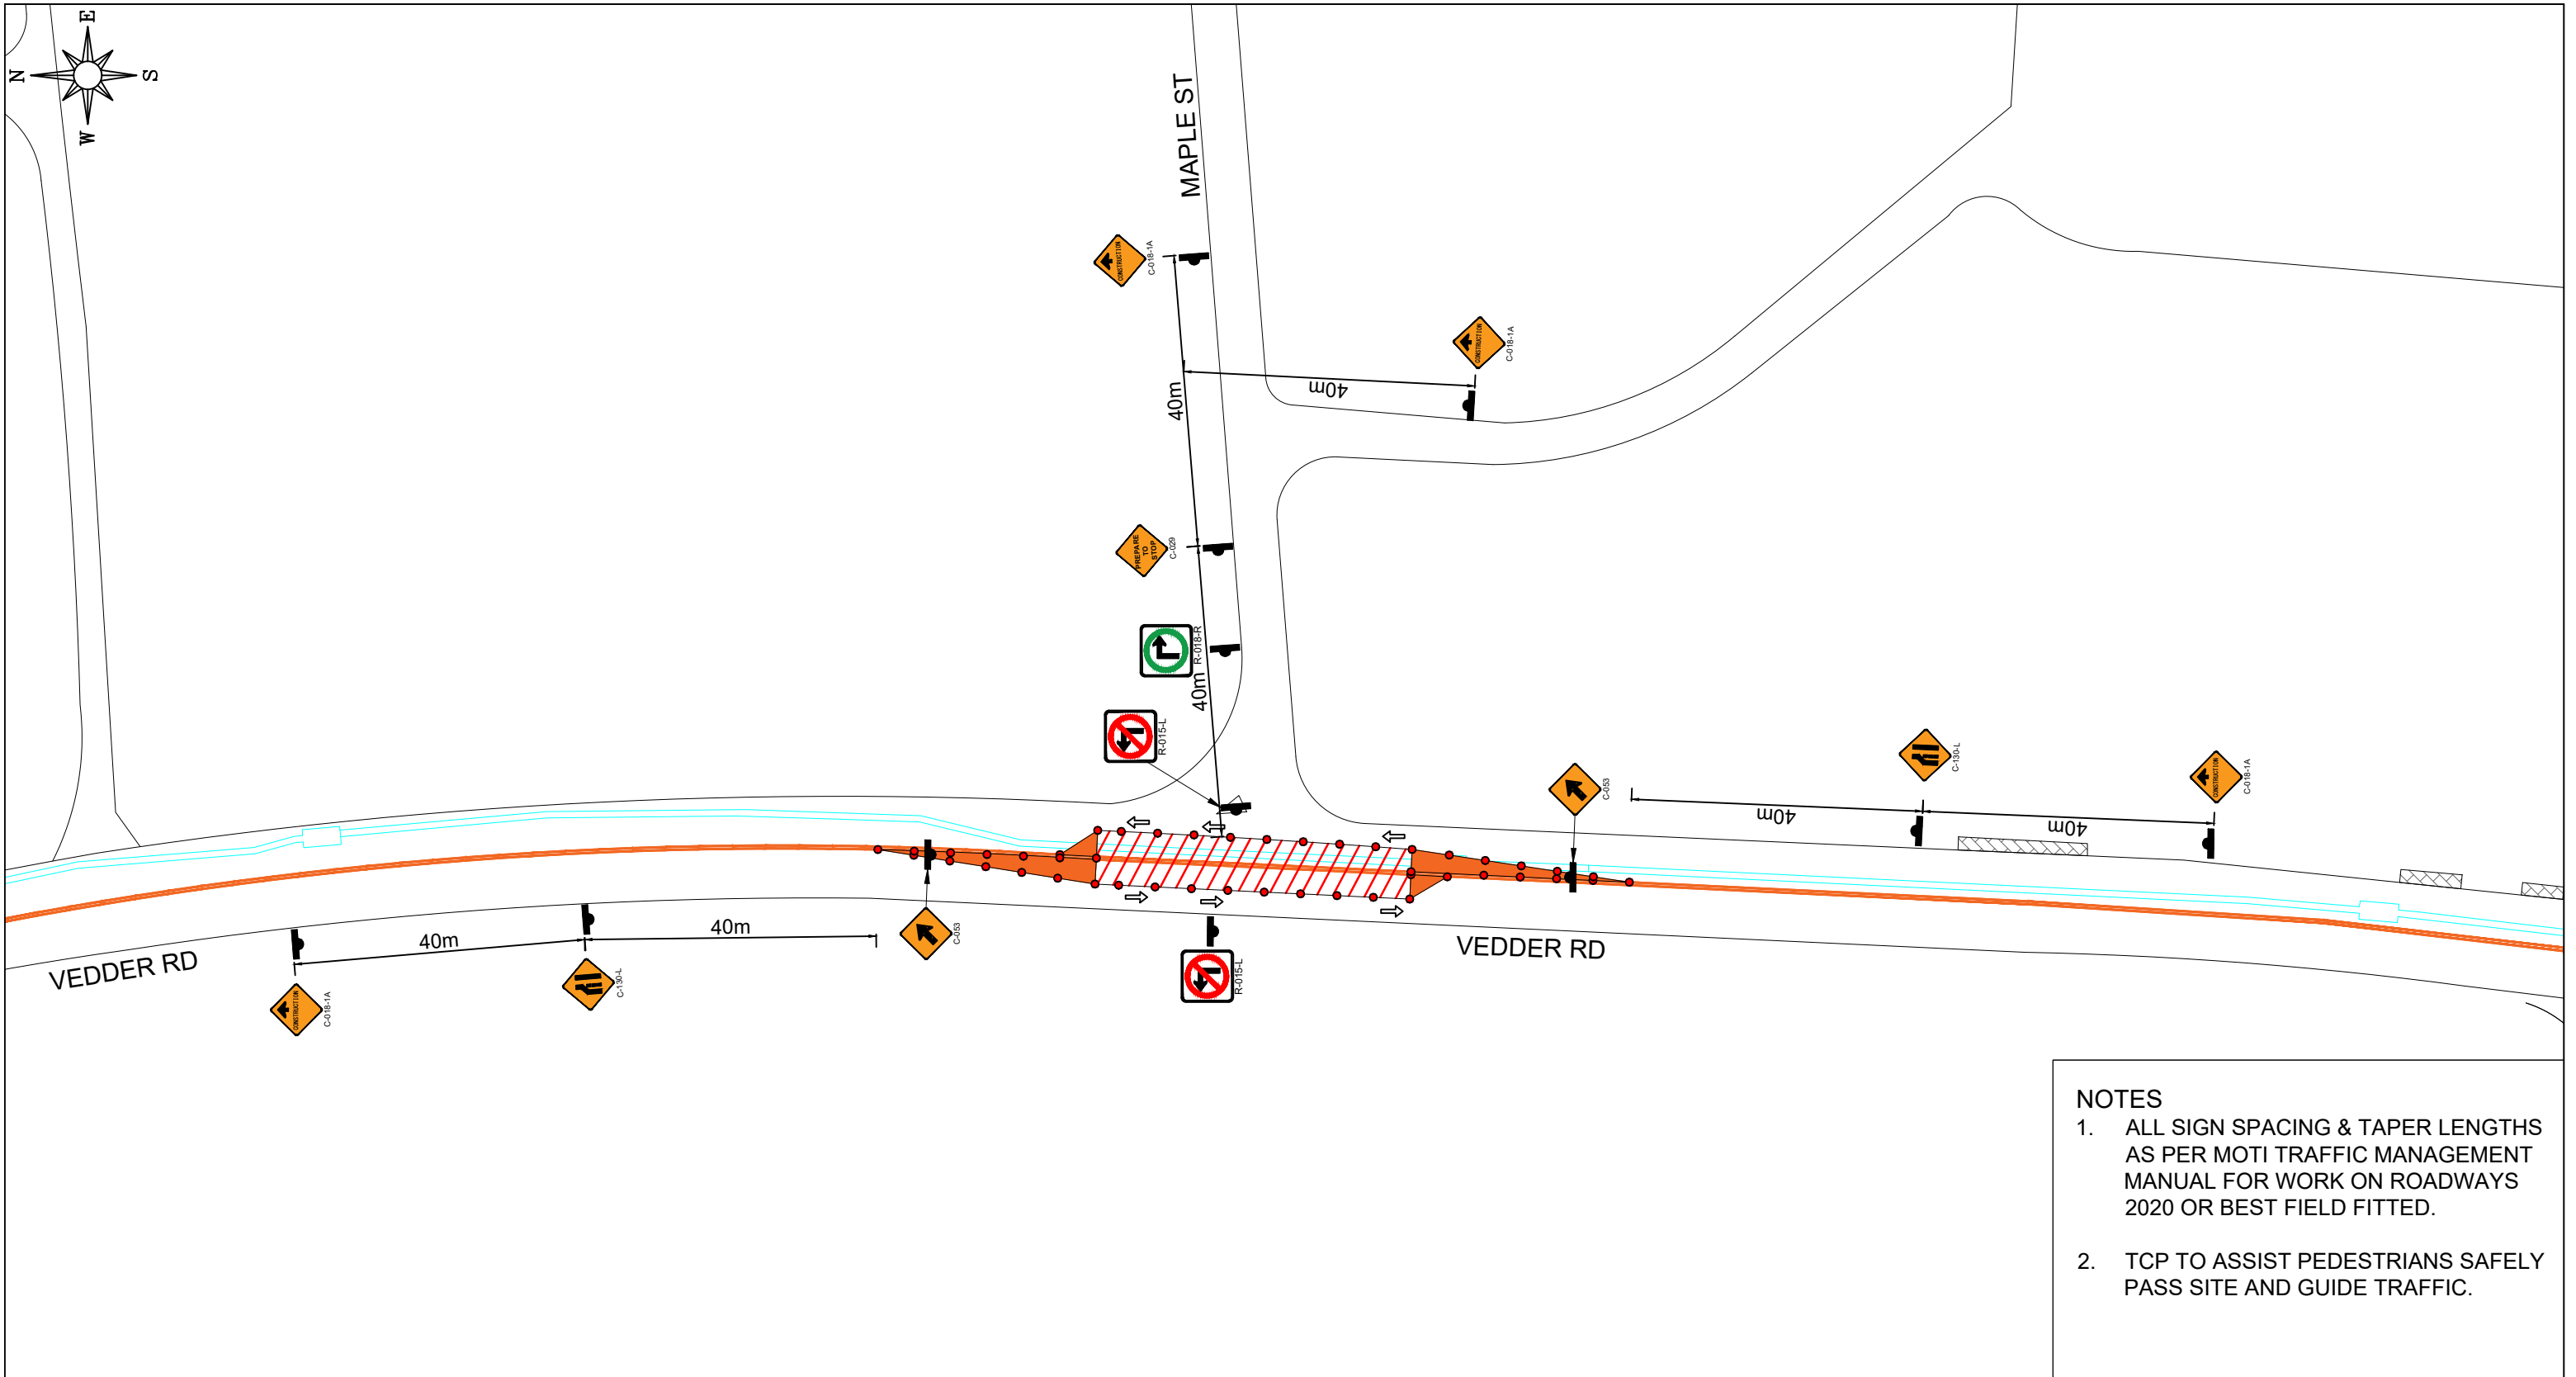

- NOTES**
1. ALL SIGN SPACING & TAPER LENGTHS AS PER MOTI TRAFFIC MANAGEMENT MANUAL FOR WORK ON ROADWAYS 2020 OR BEST FIELD FITTED.
 2. TCP TO ASSIST PEDESTRIANS SAFELY PASS SITE AND GUIDE TRAFFIC.

FRED THOMPSON

CONTRACTORS

7412 GILLEY AVENUE

BURNABY, BC, V5J 4X5

TEL: 604-435-7665

E-MAIL: OFFICE@FREDTHOMPSON.CA

WORK ZONE

SIGN LOCATION

TRAFFIC CONTROL PERSON

CONE LOCATION

PEDESTRIAN PATH
(MIN 1.8 m WIDE)

RAMPS FIXED IN PLACE W/
TRACTION SURFACE (MIN 1.8 m
WIDE AND WILL NOT EXCEED 8%
SLOPE)

BIKE PATH
(MIN 3 m WIDE)

TRAFFIC MANAGEMENT PLAN


UNDERGROUND DUCTS & STRUCTURES

BC HYDRO

SOUTH SUMMAS RD & VEDDER RD INTERSECTION

CHILLIWACK, BRITISH COLUMBIA

PROJECT NO:	4150	DRAWING NO:	474-U07-02630
WORK HOURS:	8:00 PM - 6:00 AM	DATE:	AUG 05, 2025
DRAWN BY:	EAL	REV. NO:	01
SCALE:	NOT AT SCALE	PAGE:	05

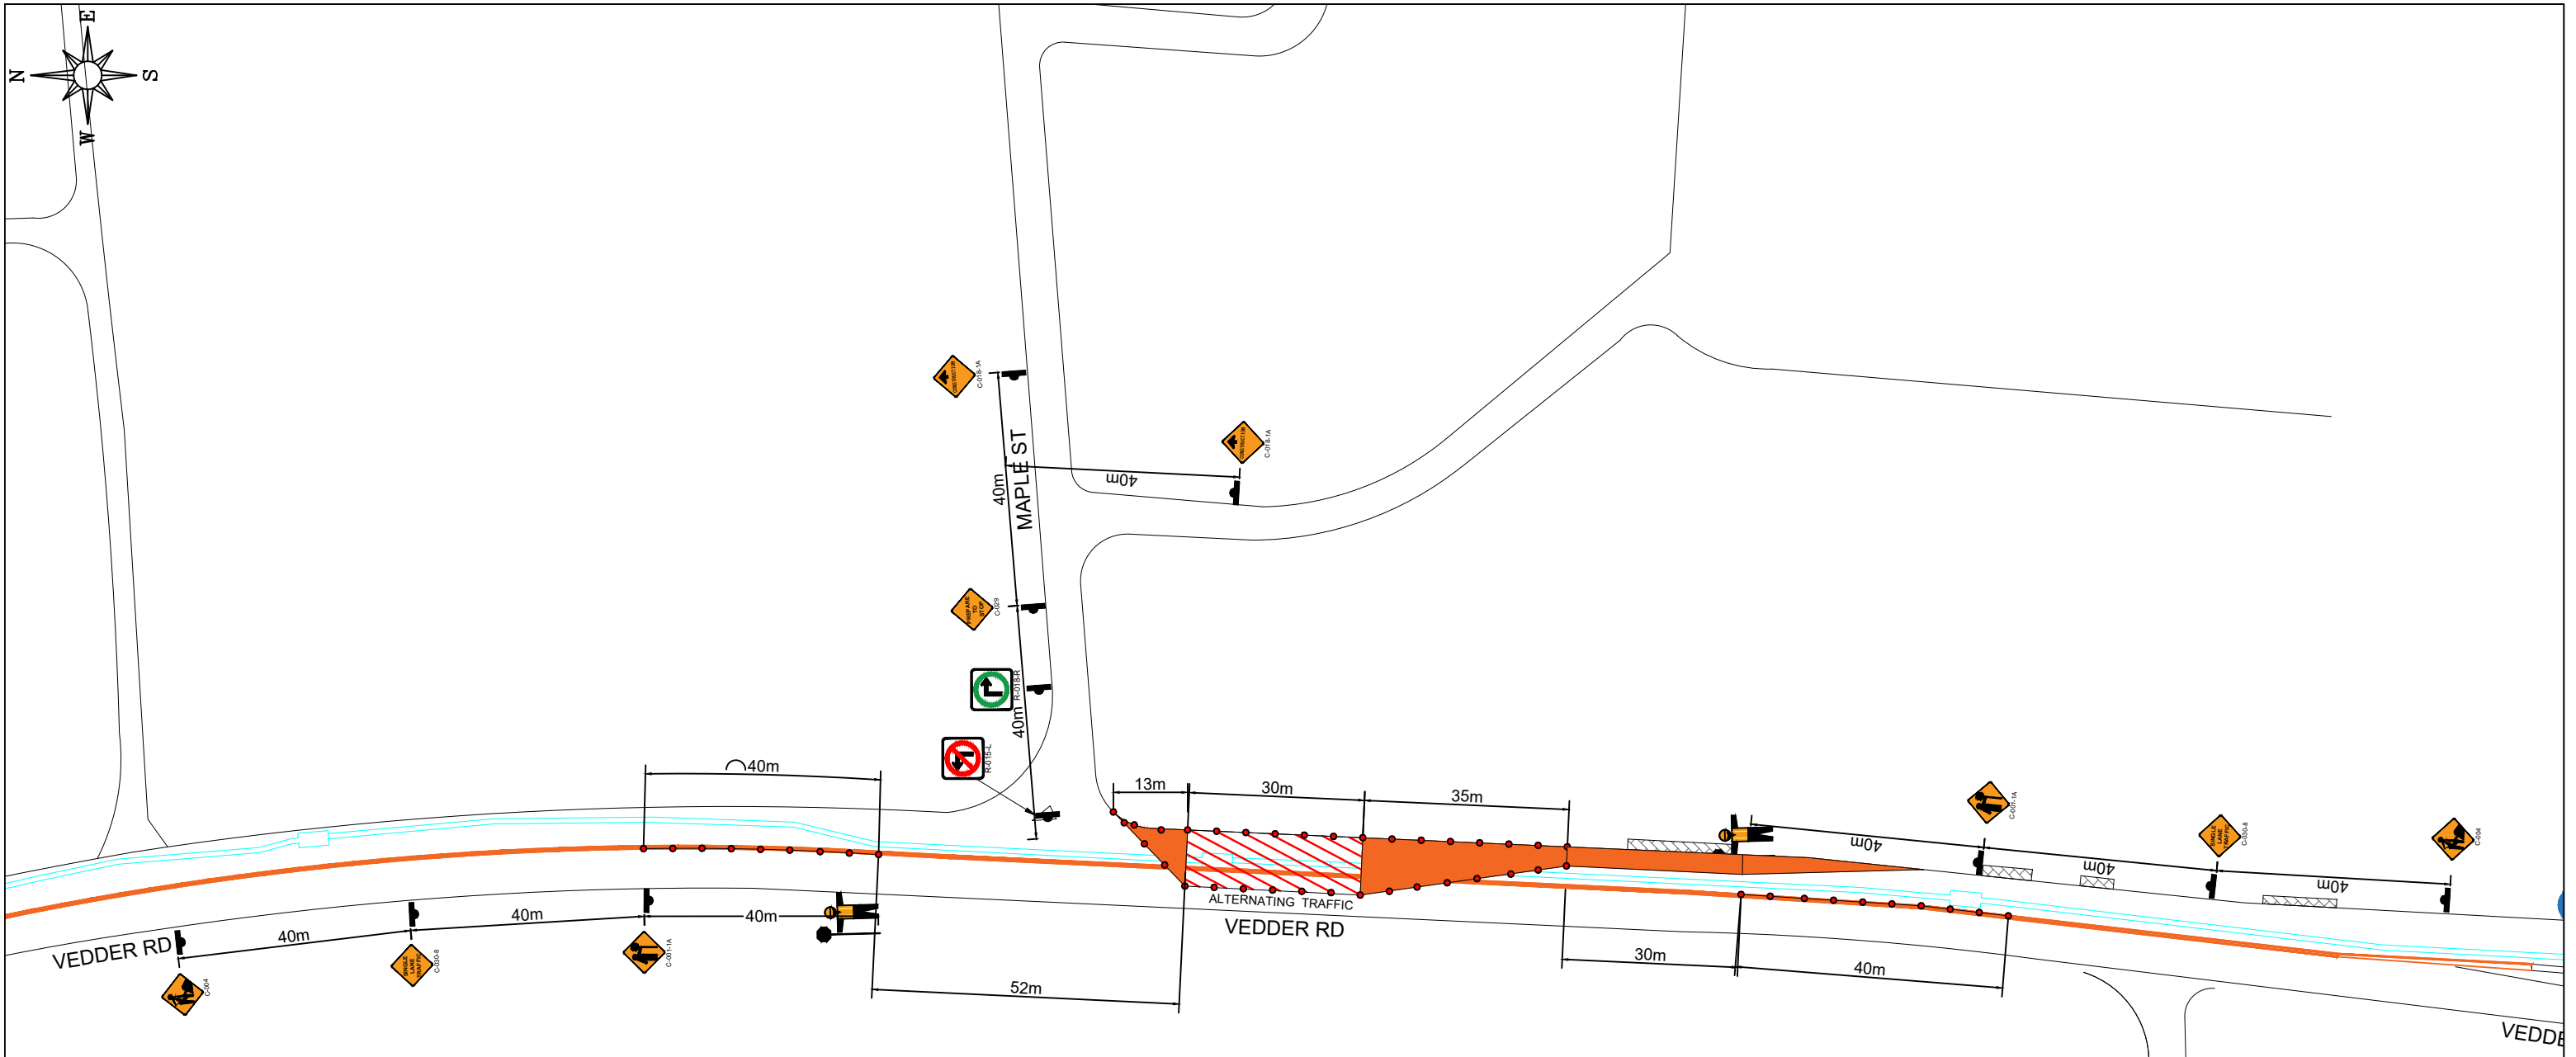

- NOTES**
1. ALL SIGN SPACING & TAPER LENGTHS AS PER MOTI TRAFFIC MANAGEMENT MANUAL FOR WORK ON ROADWAYS 2020 OR BEST FIELD FITTED.
 2. TCP TO ASSIST PEDESTRIANS SAFELY PASS SITE AND GUIDE TRAFFIC.

FRED THOMPSON

CONTRACTORS

7412 GILLEY AVENUE

BURNABY, BC, V5J 4X5

TEL: 604-435-7665

E-MAIL: OFFICE@FREDTHOMPSON.CA

WORK ZONE

SIGN LOCATION

TRAFFIC CONTROL PERSON

CONE LOCATION

PEDESTRIAN PATH
(MIN 1.8 m WIDE)

RAMPS FIXED IN PLACE W/
TRACTION SURFACE (MIN 1.8 m
WIDE AND WILL NOT EXCEED 8%
SLOPE)

BIKE PATH
(MIN 3 m WIDE)

TRAFFIC MANAGEMENT PLAN

UNDERGROUND DUCTS & STRUCTURES

BC HYDRO

SOUTH SUMMAS RD & VEDDER RD INTERSECTION

CHILLIWACK, BRITISH COLUMBIA

PROJECT NO:	4150	DRAWING NO:	474-U07-02630
WORK HOURS:	8:00 PM - 6:00 AM	DATE:	JUL 22, 2025
DRAWN BY:	EAL	REV. NO:	00
SCALE:	NOT AT SCALE	PAGE:	06



FRED THOMPSON

CONTRACTORS

7412 GILLEY AVENUE

BURNABY, BC, V5J 4X5

TEL: 604-435-7665

E-MAIL: OFFICE@FREDTHOMPSON.CA

LEGEND

WORK ZONE

SIGN LOCATION

TRAFFIC CONTROL PERSON

CONE LOCATION

PEDESTRIAN PATH (MIN 1.8 m WIDE)

RAMPS FIXED IN PLACE W/ TRACTION SURFACE (MIN 1.8 m WIDE AND WILL NOT EXCEED 8% SLOPE)

BIKE PATH (MIN 3 m WIDE)

TRAFFIC MANAGEMENT PLAN


UNDERGROUND DUCTS & STRUCTURES

BC HYDRO

SOUTH SUMMAS RD & VEDDER RD INTERSECTION

CHILLIWACK, BRITISH COLUMBIA

PROJECT NO:	4150	DRAWING NO:	474-U07-02630
WORK HOURS:	8:00 PM - 6:00 AM	DATE:	AUG 06, 2025
DRAWN BY:	EAL	REV. NO:	01
SCALE:	NOT AT SCALE	PAGE:	07

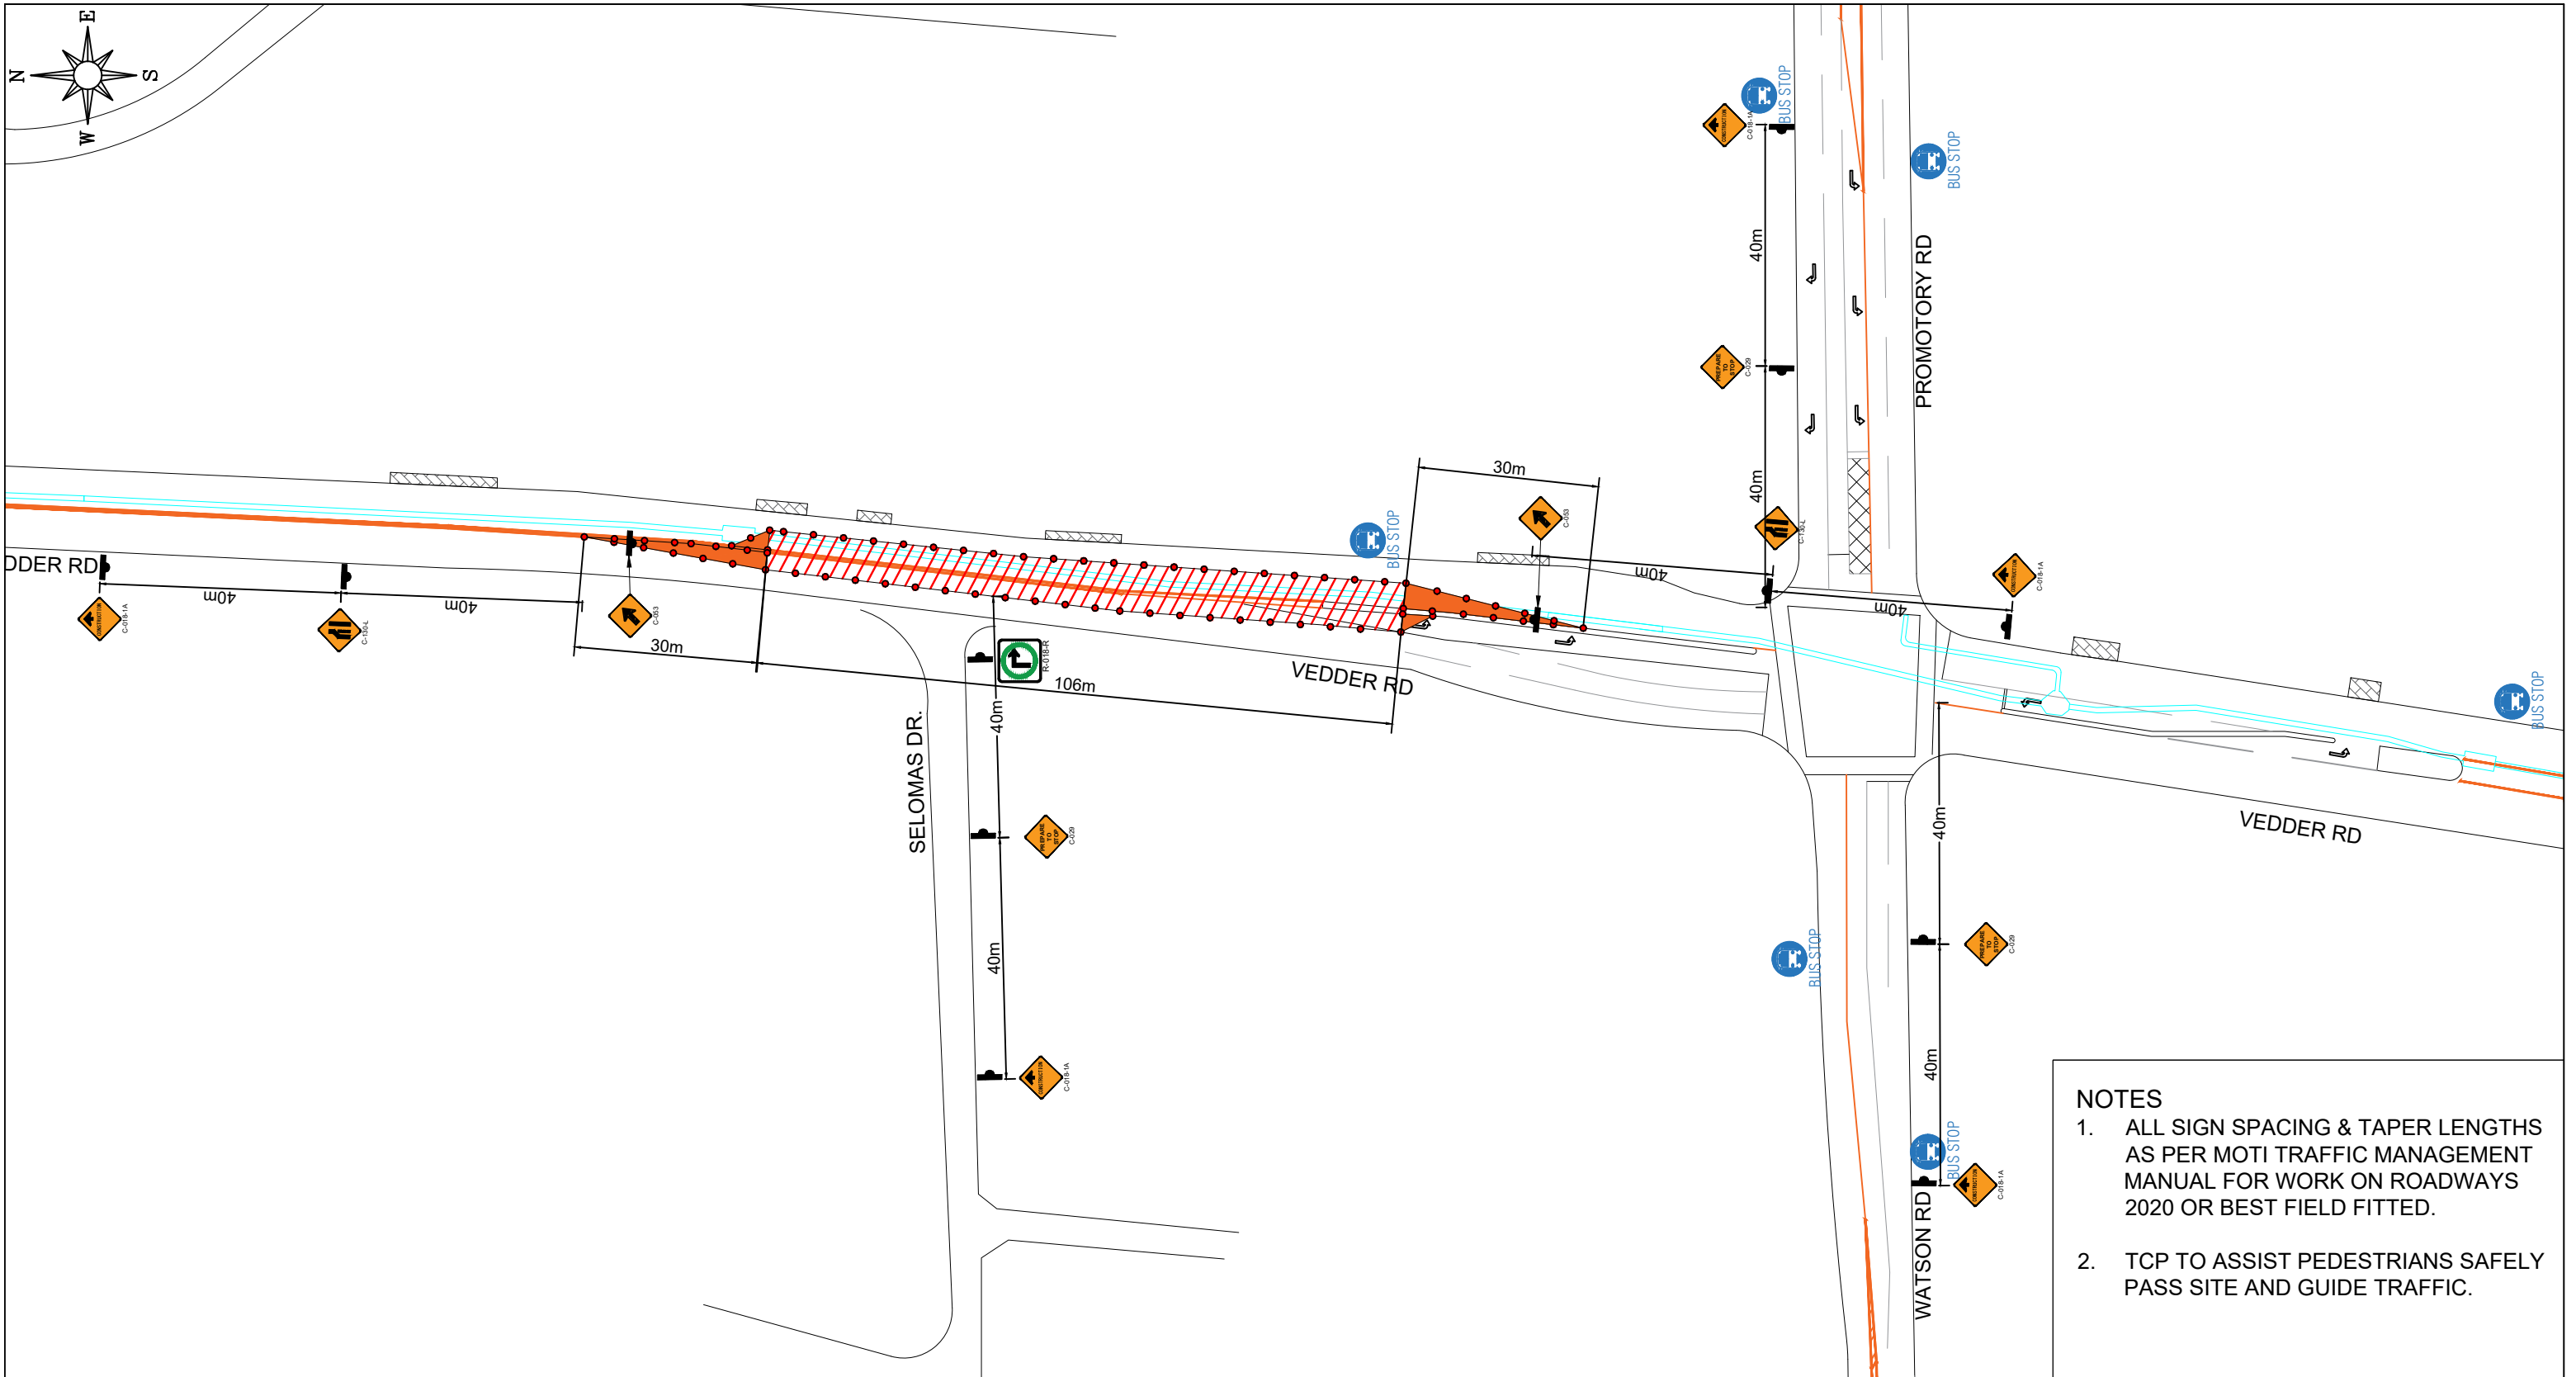

- NOTES**
1. ALL SIGN SPACING & TAPER LENGTHS AS PER MOTI TRAFFIC MANAGEMENT MANUAL FOR WORK ON ROADWAYS 2020 OR BEST FIELD FITTED.
 2. TCP TO ASSIST PEDESTRIANS SAFELY PASS SITE AND GUIDE TRAFFIC.

FRED THOMPSON

CONTRACTORS

7412 GILLEY AVENUE

BURNABY, BC, V5J 4X5

TEL: 604-435-7665

E-MAIL: OFFICE@FREDTHOMPSON.CA

LEGEND			
	WORK ZONE		PEDESTRIAN PATH (MIN 1.8 m WIDE)
	SIGN LOCATION		RAMPS FIXED IN PLACE W/ TRACTION SURFACE (MIN 1.8 m WIDE AND WILL NOT EXCEED 8% SLOPE)
	TRAFFIC CONTROL PERSON		BIKE PATH (MIN 3 m WIDE)
	CONE LOCATION		

TRAFFIC MANAGEMENT PLAN


UNDERGROUND DUCTS & STRUCTURES

BC HYDRO

SOUTH SUMMAS RD & VEDDER RD INTERSECTION

CHILLIWACK, BRITISH COLUMBIA

PROJECT NO:	4150	DRAWING NO:	474-U07-02630
WORK HOURS:	8:00 PM - 6:00 AM	DATE:	JUL 22, 2025
DRAWN BY:	EAL	REV. NO:	00
SCALE:	NOT AT SCALE	PAGE:	09

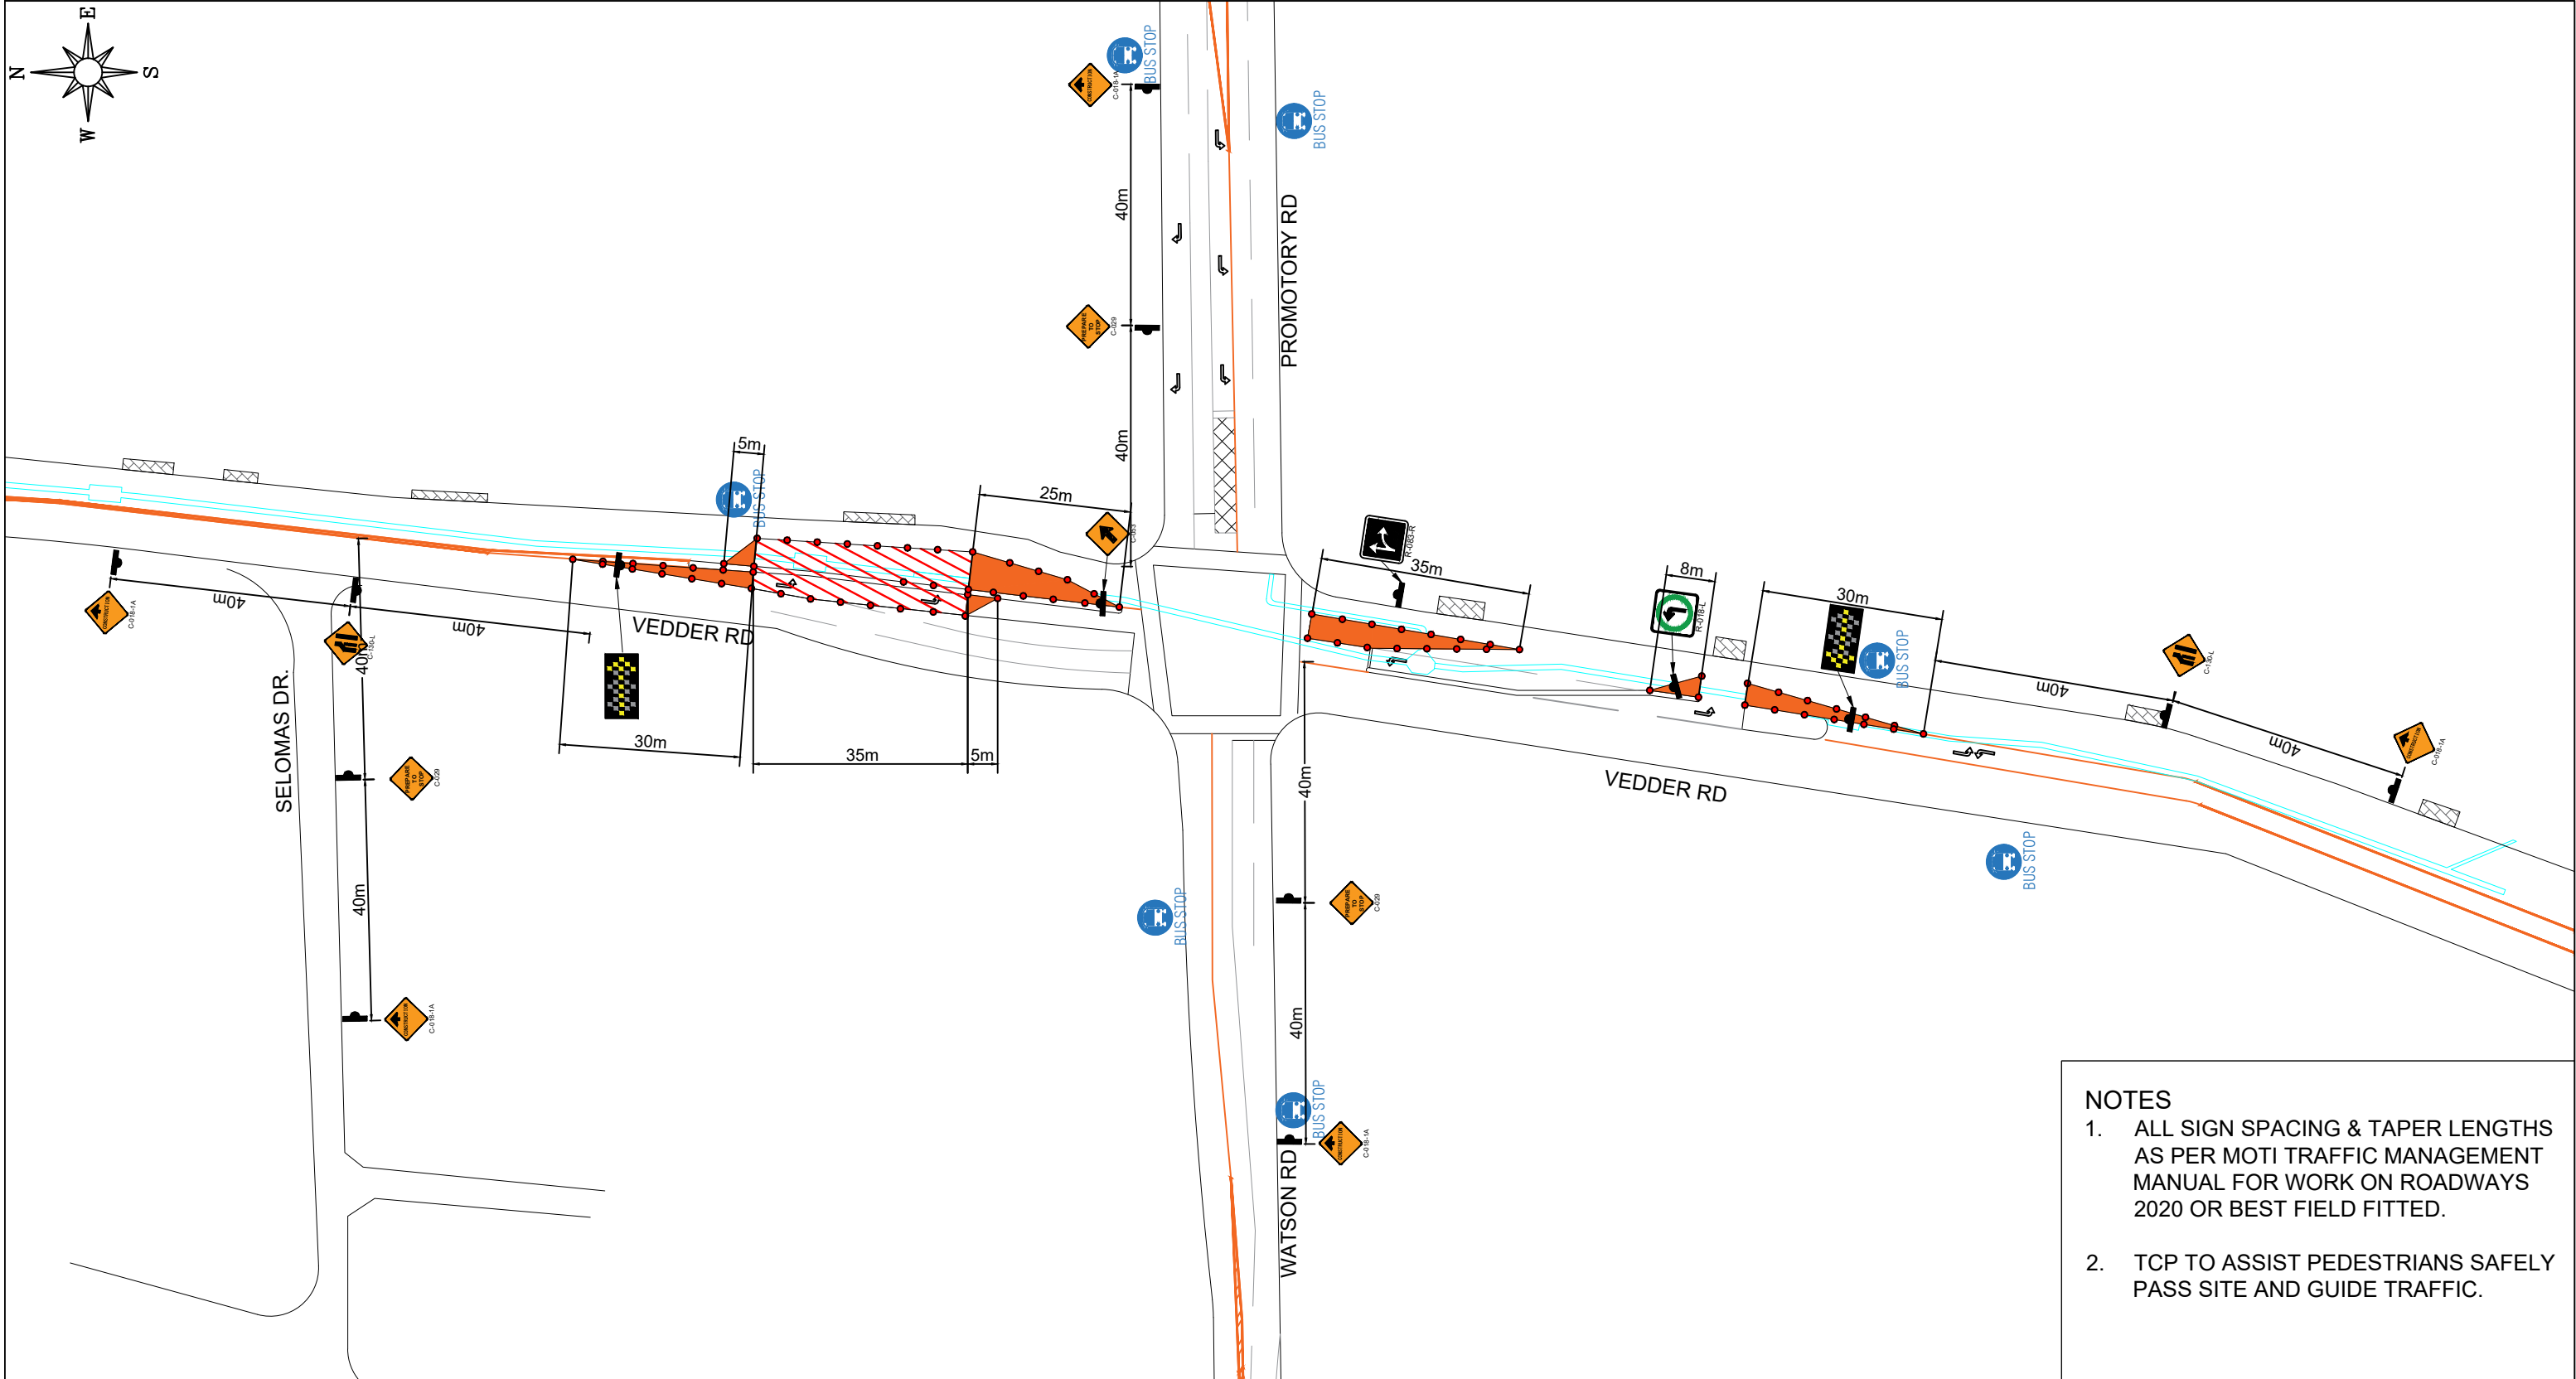

- NOTES**
1. ALL SIGN SPACING & TAPER LENGTHS AS PER MOTI TRAFFIC MANAGEMENT MANUAL FOR WORK ON ROADWAYS 2020 OR BEST FIELD FITTED.
 2. TCP TO ASSIST PEDESTRIANS SAFELY PASS SITE AND GUIDE TRAFFIC.

FRED THOMPSON

CONTRACTORS

7412 GILLEY AVENUE

BURNABY, BC, V5J 4X5

TEL: 604-435-7665

E-MAIL: OFFICE@FREDTHOMPSON.CA

WORK ZONE

SIGN LOCATION

TRAFFIC CONTROL PERSON

CONE LOCATION

PEDESTRIAN PATH
(MIN 1.8 m WIDE)

RAMPS FIXED IN PLACE W/
TRACTION SURFACE (MIN 1.8 m
WIDE AND WILL NOT EXCEED 8%
SLOPE)

BIKE PATH
(MIN 3 m WIDE)

TRAFFIC MANAGEMENT PLAN


UNDERGROUND DUCTS & STRUCTURES

BC HYDRO

SOUTH SUMMAS RD & VEDDER RD INTERSECTION

CHILLIWACK, BRITISH COLUMBIA

PROJECT NO:	4150	DRAWING NO:	474-U07-02630
WORK HOURS:	8:00 PM - 6:00 AM	DATE:	JUL 23, 2025
DRAWN BY:	EAL	REV. NO:	00
SCALE:	NOT AT SCALE	PAGE:	10

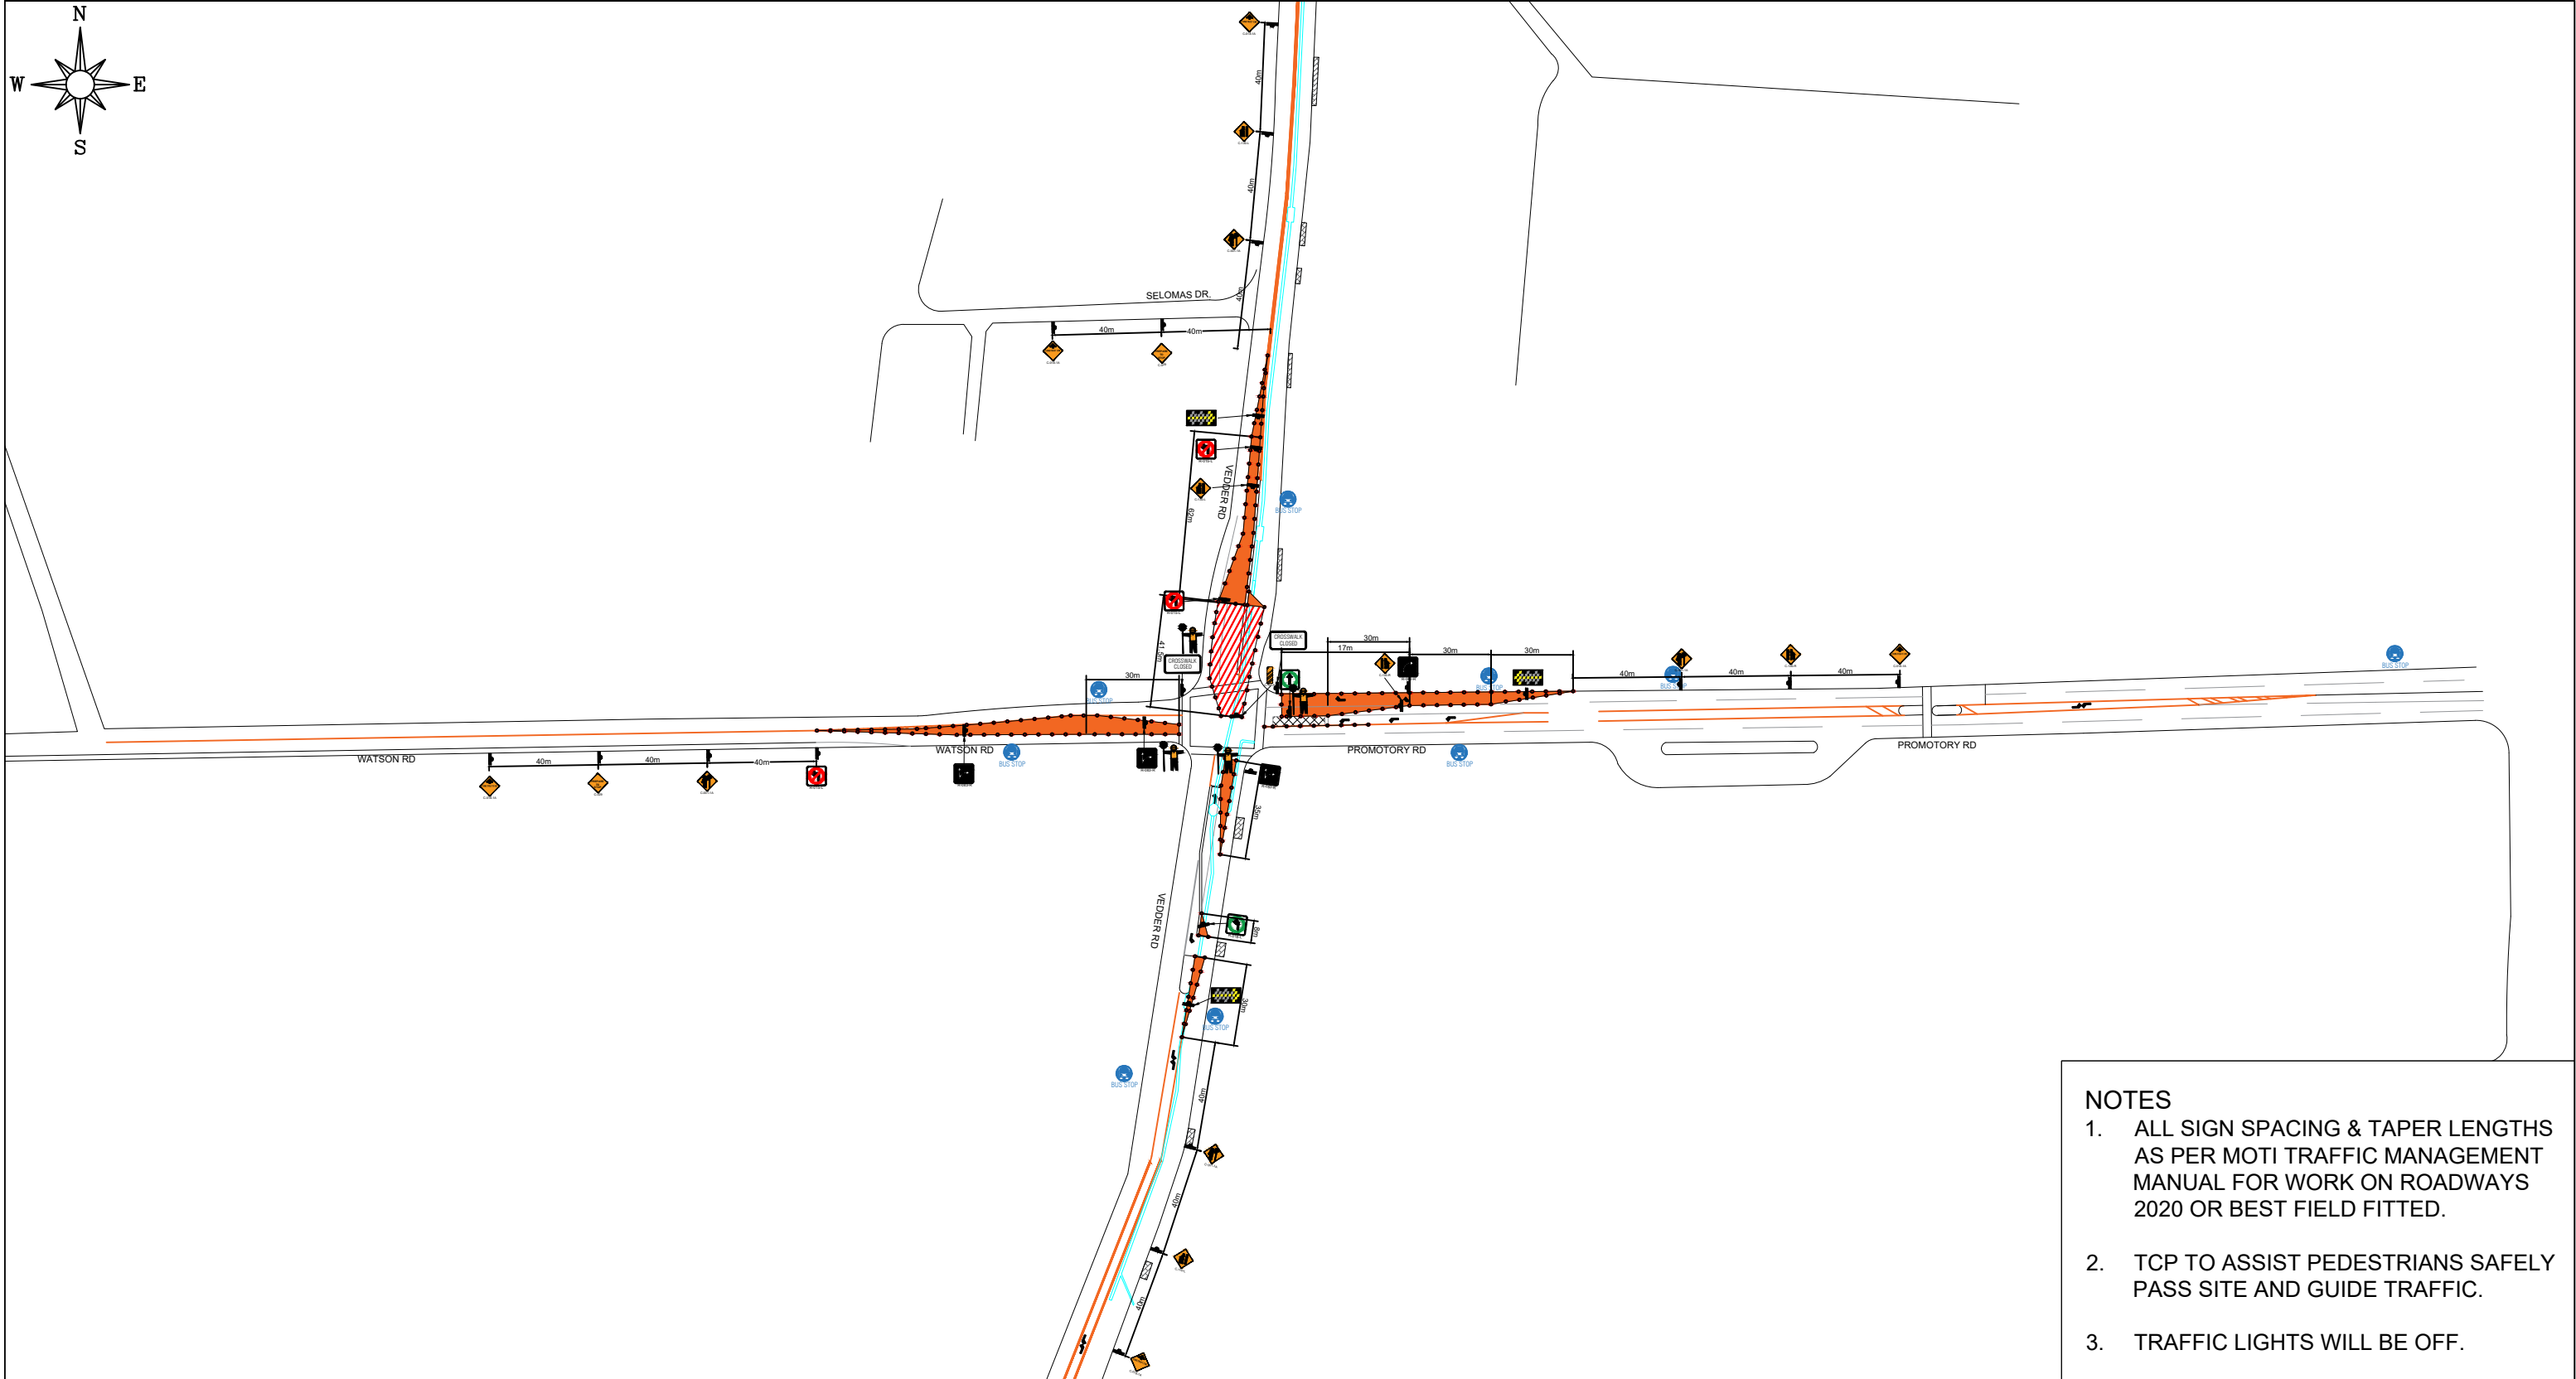

- NOTES**
- 1. ALL SIGN SPACING & TAPER LENGTHS AS PER MOTI TRAFFIC MANAGEMENT MANUAL FOR WORK ON ROADWAYS 2020 OR BEST FIELD FITTED.
 - 2. TCP TO ASSIST PEDESTRIANS SAFELY PASS SITE AND GUIDE TRAFFIC.
 - 3. TRAFFIC LIGHTS WILL BE OFF.

FRED THOMPSON

CONTRACTORS

7412 GILLEY AVENUE

BURNABY, BC, V5J 4X5

TEL: 604-435-7665

E-MAIL: OFFICE@FREDTHOMPSON.CA

LEGEND

WORK ZONE

SIGN LOCATION

TRAFFIC CONTROL PERSON

CONE LOCATION

PEDESTRIAN PATH
(MIN 1.8 m WIDE)

RAMPS FIXED IN PLACE W/
TRACTION SURFACE (MIN 1.8 m
WIDE AND WILL NOT EXCEED 8%
SLOPE)

BIKE PATH
(MIN 3 m WIDE)

TRAFFIC MANAGEMENT PLAN


UNDERGROUND DUCTS & STRUCTURES

BC HYDRO

SOUTH SUMMAS RD & VEDDER RD INTERSECTION

CHILLIWACK, BRITISH COLUMBIA

PROJECT NO:	4150	DRAWING NO:	474-U07-02630
WORK HOURS:	9:00 PM - 6:00 AM	DATE:	AUG 15, 2025
DRAWN BY:	EAL	REV. NO:	03
SCALE:	NOT AT SCALE	PAGE:	11

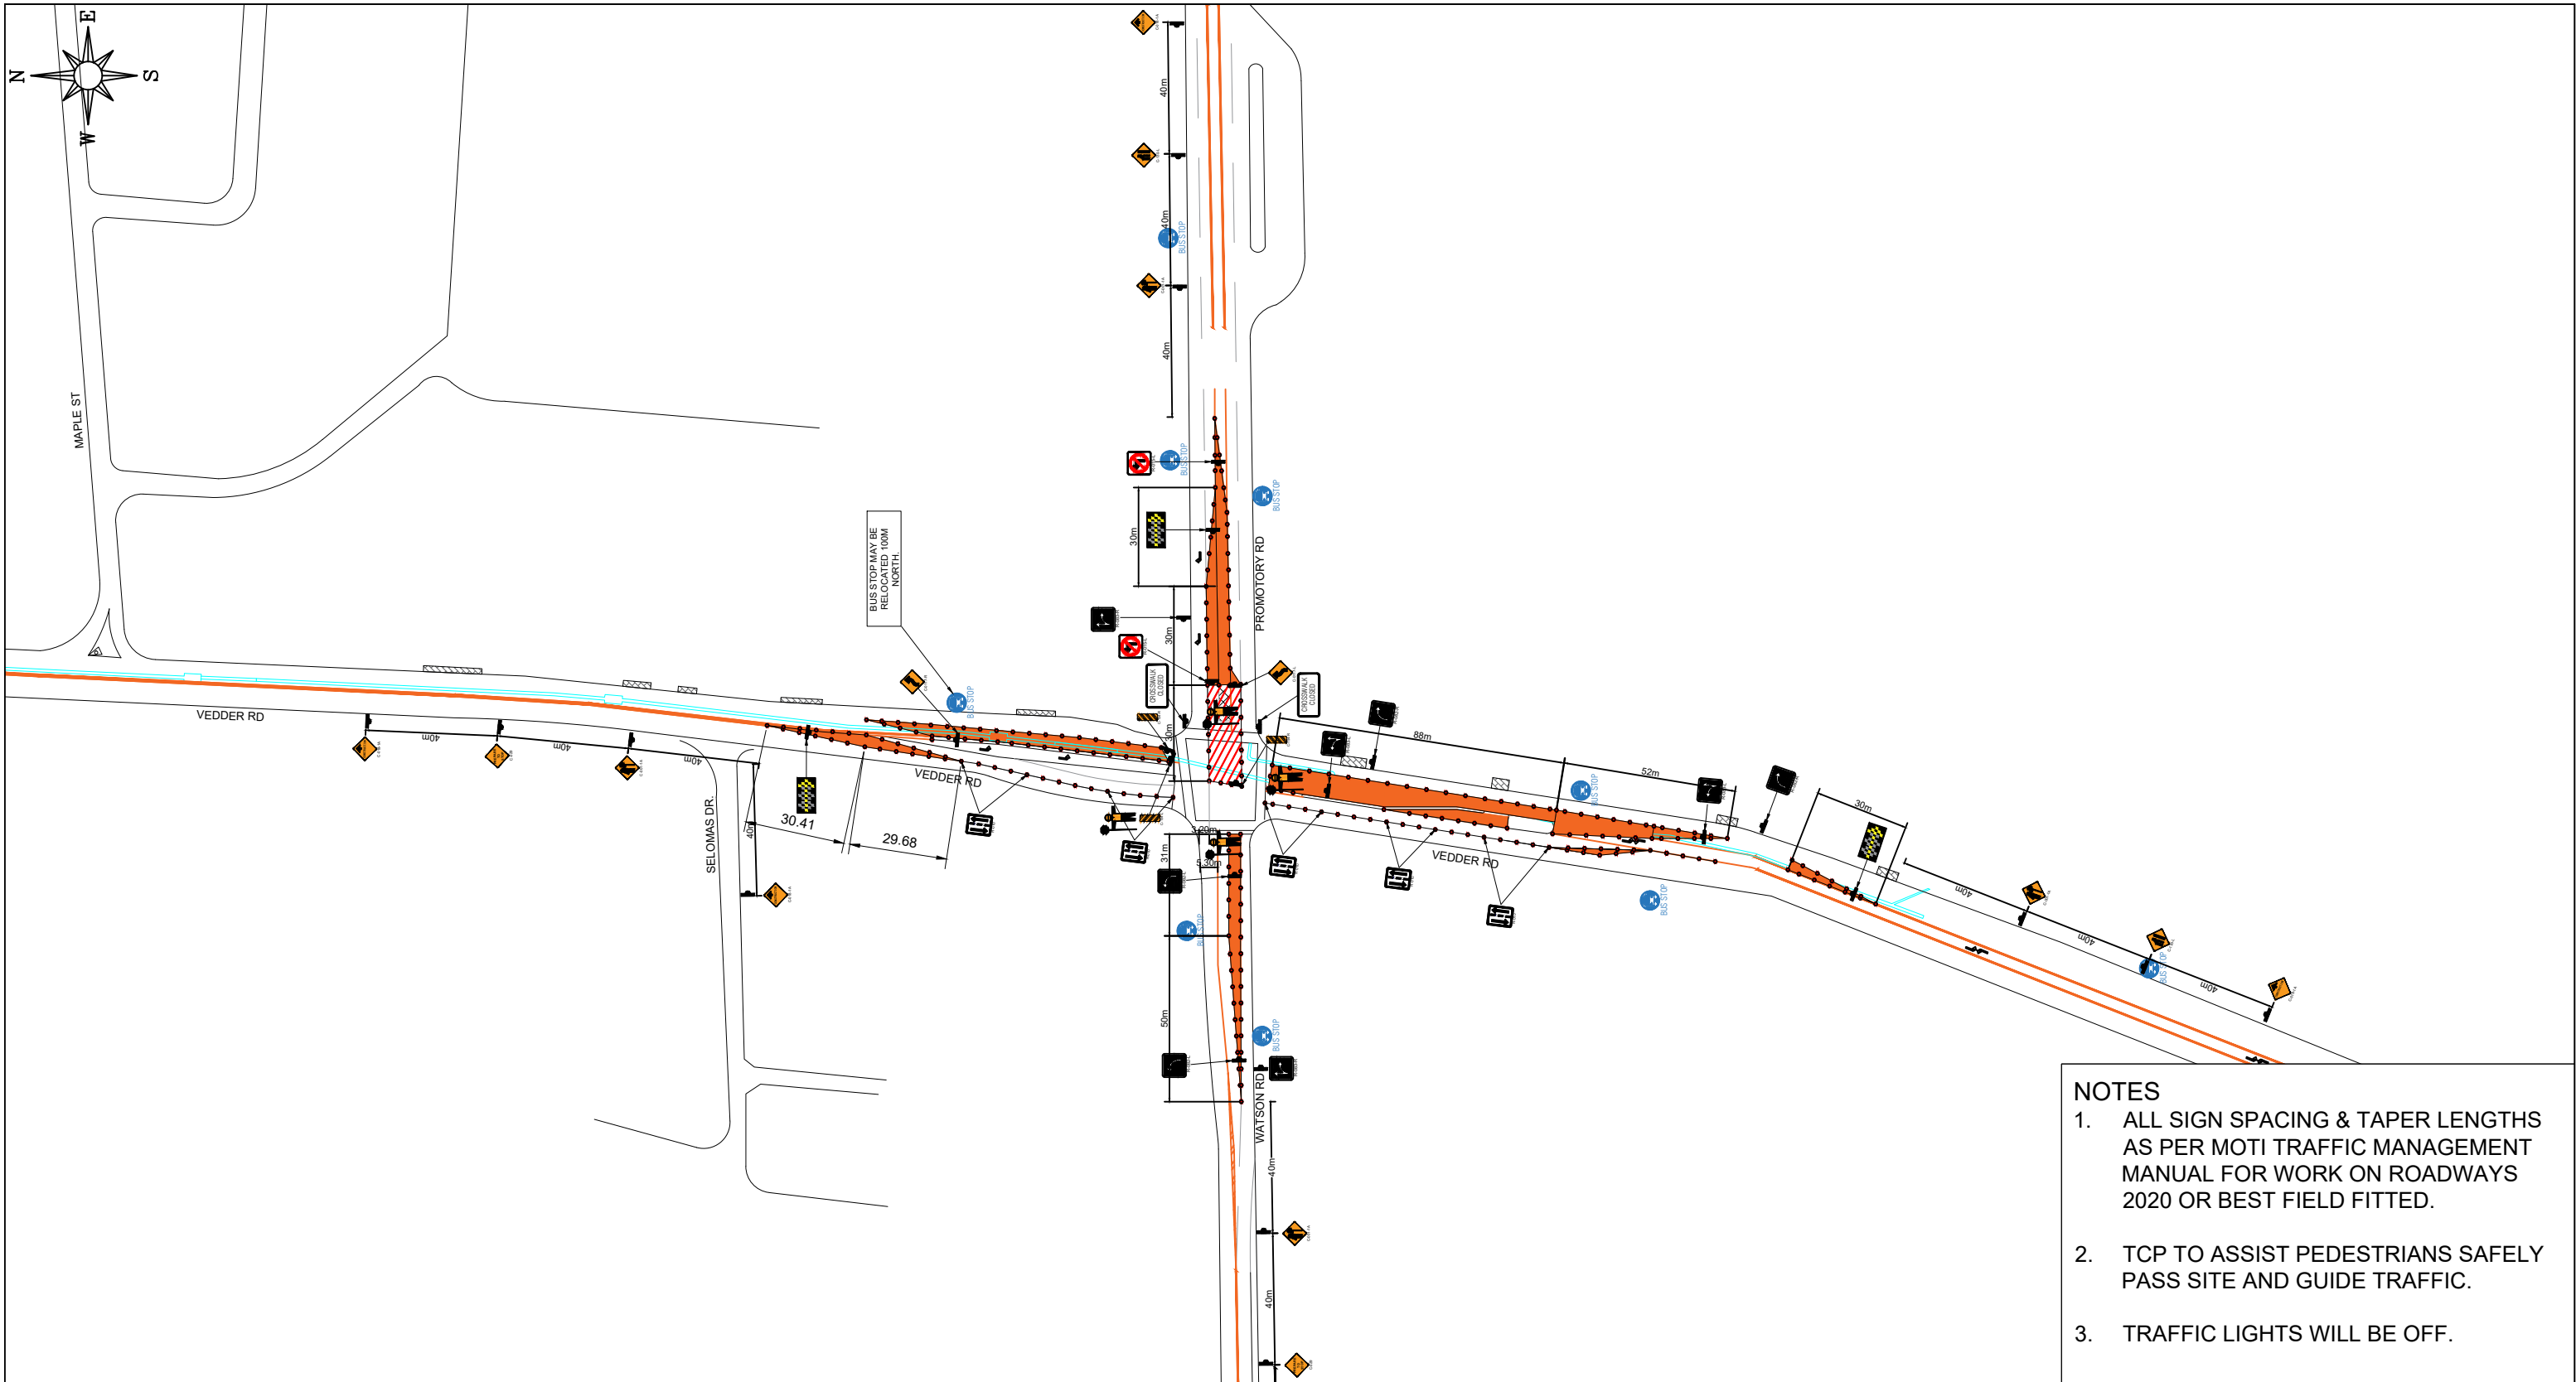

- NOTES**
1. ALL SIGN SPACING & TAPER LENGTHS AS PER MOTI TRAFFIC MANAGEMENT MANUAL FOR WORK ON ROADWAYS 2020 OR BEST FIELD FITTED.
 2. TCP TO ASSIST PEDESTRIANS SAFELY PASS SITE AND GUIDE TRAFFIC.
 3. TRAFFIC LIGHTS WILL BE OFF.

FRED THOMPSON

CONTRACTORS

7412 GILLEY AVENUE

BURNABY, BC, V5J 4X5

TEL: 604-435-7665

E-MAIL: OFFICE@FREDTHOMPSON.CA

WORK ZONE

SIGN LOCATION

TRAFFIC CONTROL PERSON

CONE LOCATION

PEDESTRIAN PATH
(MIN 1.8 m WIDE)

RAMPS FIXED IN PLACE W/
TRACTION SURFACE (MIN 1.8 m
WIDE AND WILL NOT EXCEED 8%
SLOPE)

BIKE PATH
(MIN 3 m WIDE)

TRAFFIC MANAGEMENT PLAN


UNDERGROUND DUCTS & STRUCTURES

BC HYDRO

SOUTH SUMMAS RD & VEDDER RD INTERSECTION

CHILLIWACK, BRITISH COLUMBIA

PROJECT NO:	4150	DRAWING NO:	474-U07-02630
WORK HOURS:	9:00 PM - 6:00AM	DATE:	AUG 11, 2025
DRAWN BY:	EAL	REV. NO:	02
SCALE:	NOT AT SCALE	PAGE:	12

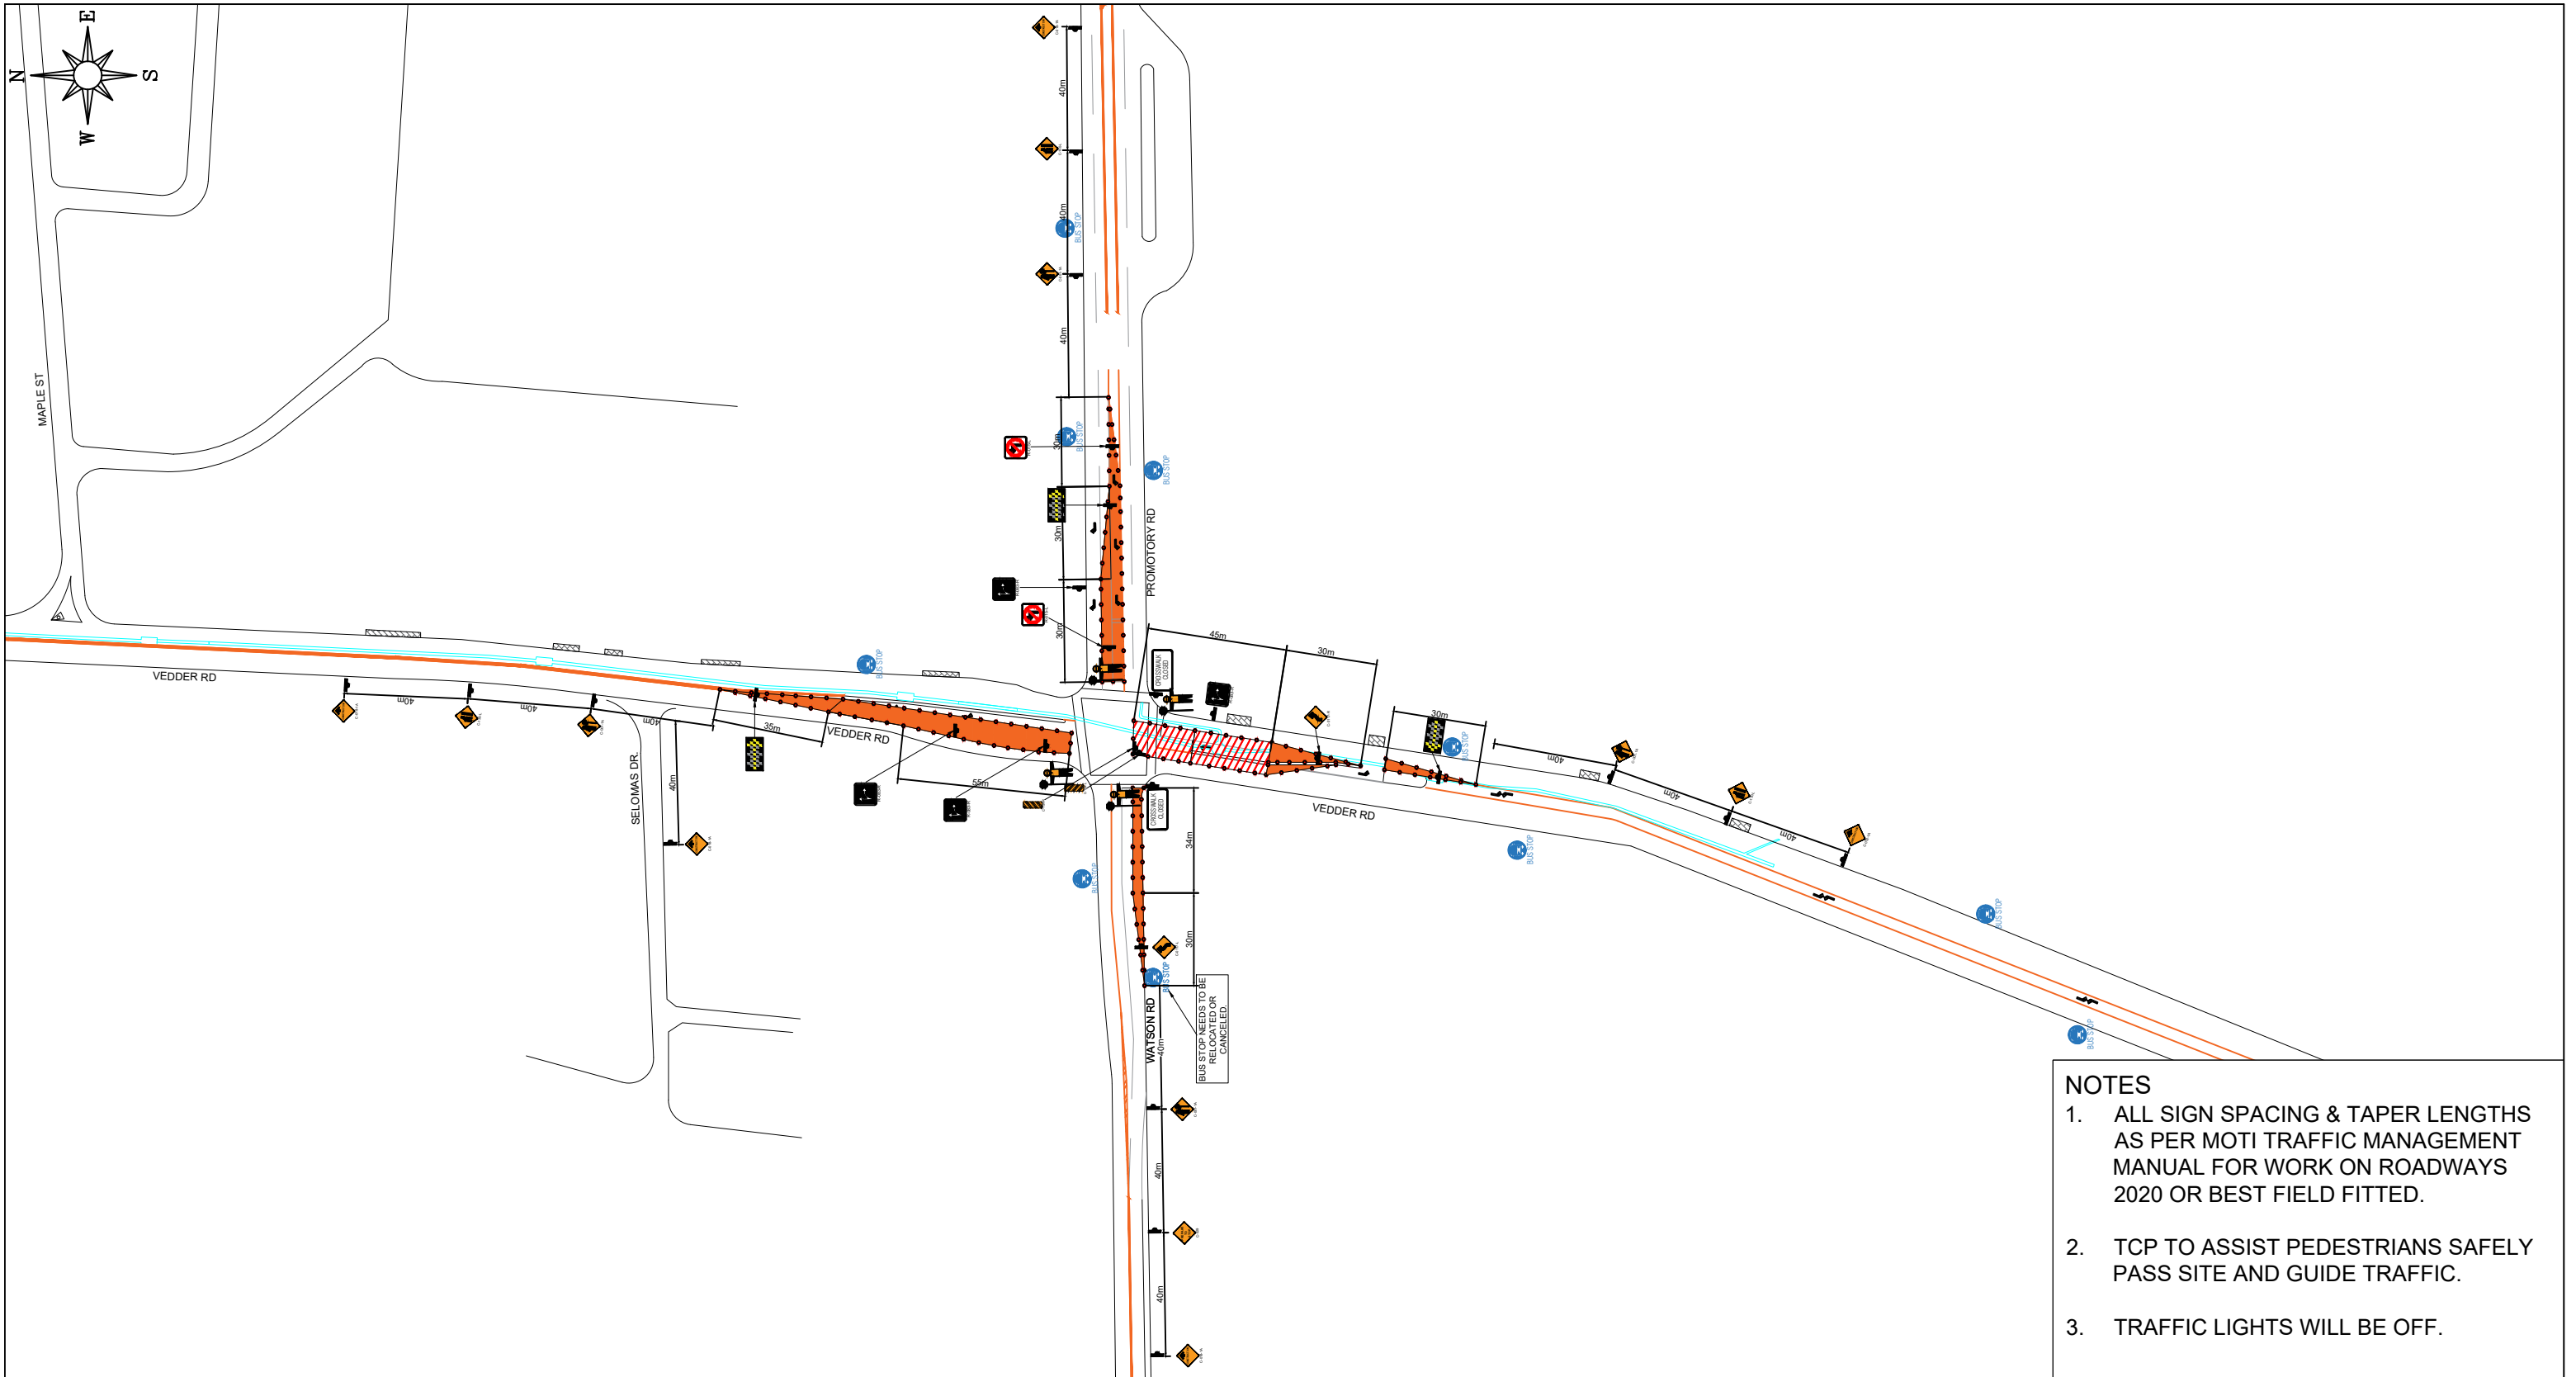

- NOTES**
1. ALL SIGN SPACING & TAPER LENGTHS AS PER MOTI TRAFFIC MANAGEMENT MANUAL FOR WORK ON ROADWAYS 2020 OR BEST FIELD FITTED.
 2. TCP TO ASSIST PEDESTRIANS SAFELY PASS SITE AND GUIDE TRAFFIC.
 3. TRAFFIC LIGHTS WILL BE OFF.

FRED THOMPSON

CONTRACTORS

7412 GILLEY AVENUE

BURNABY, BC, V5J 4X5

TEL: 604-435-7665

E-MAIL: OFFICE@FREDTHOMPSON.CA

LEGEND

WORK ZONE

SIGN LOCATION

TRAFFIC CONTROL PERSON

CONE LOCATION

PEDESTRIAN PATH
(MIN 1.8 m WIDE)

RAMPS FIXED IN PLACE W/
TRACTION SURFACE (MIN 1.8 m
WIDE AND WILL NOT EXCEED 8%
SLOPE)

BIKE PATH
(MIN 3 m WIDE)

TRAFFIC MANAGEMENT PLAN


UNDERGROUND DUCTS & STRUCTURES

BC HYDRO

SOUTH SUMMAS RD & VEDDER RD INTERSECTION

CHILLIWACK, BRITISH COLUMBIA

PROJECT NO:	4150	DRAWING NO:	474-U07-02630
WORK HOURS:	9:00 PM - 6:00AM	DATE:	AUG 15, 2025
DRAWN BY:	EAL	REV. NO:	02
SCALE:	NOT AT SCALE	PAGE:	14

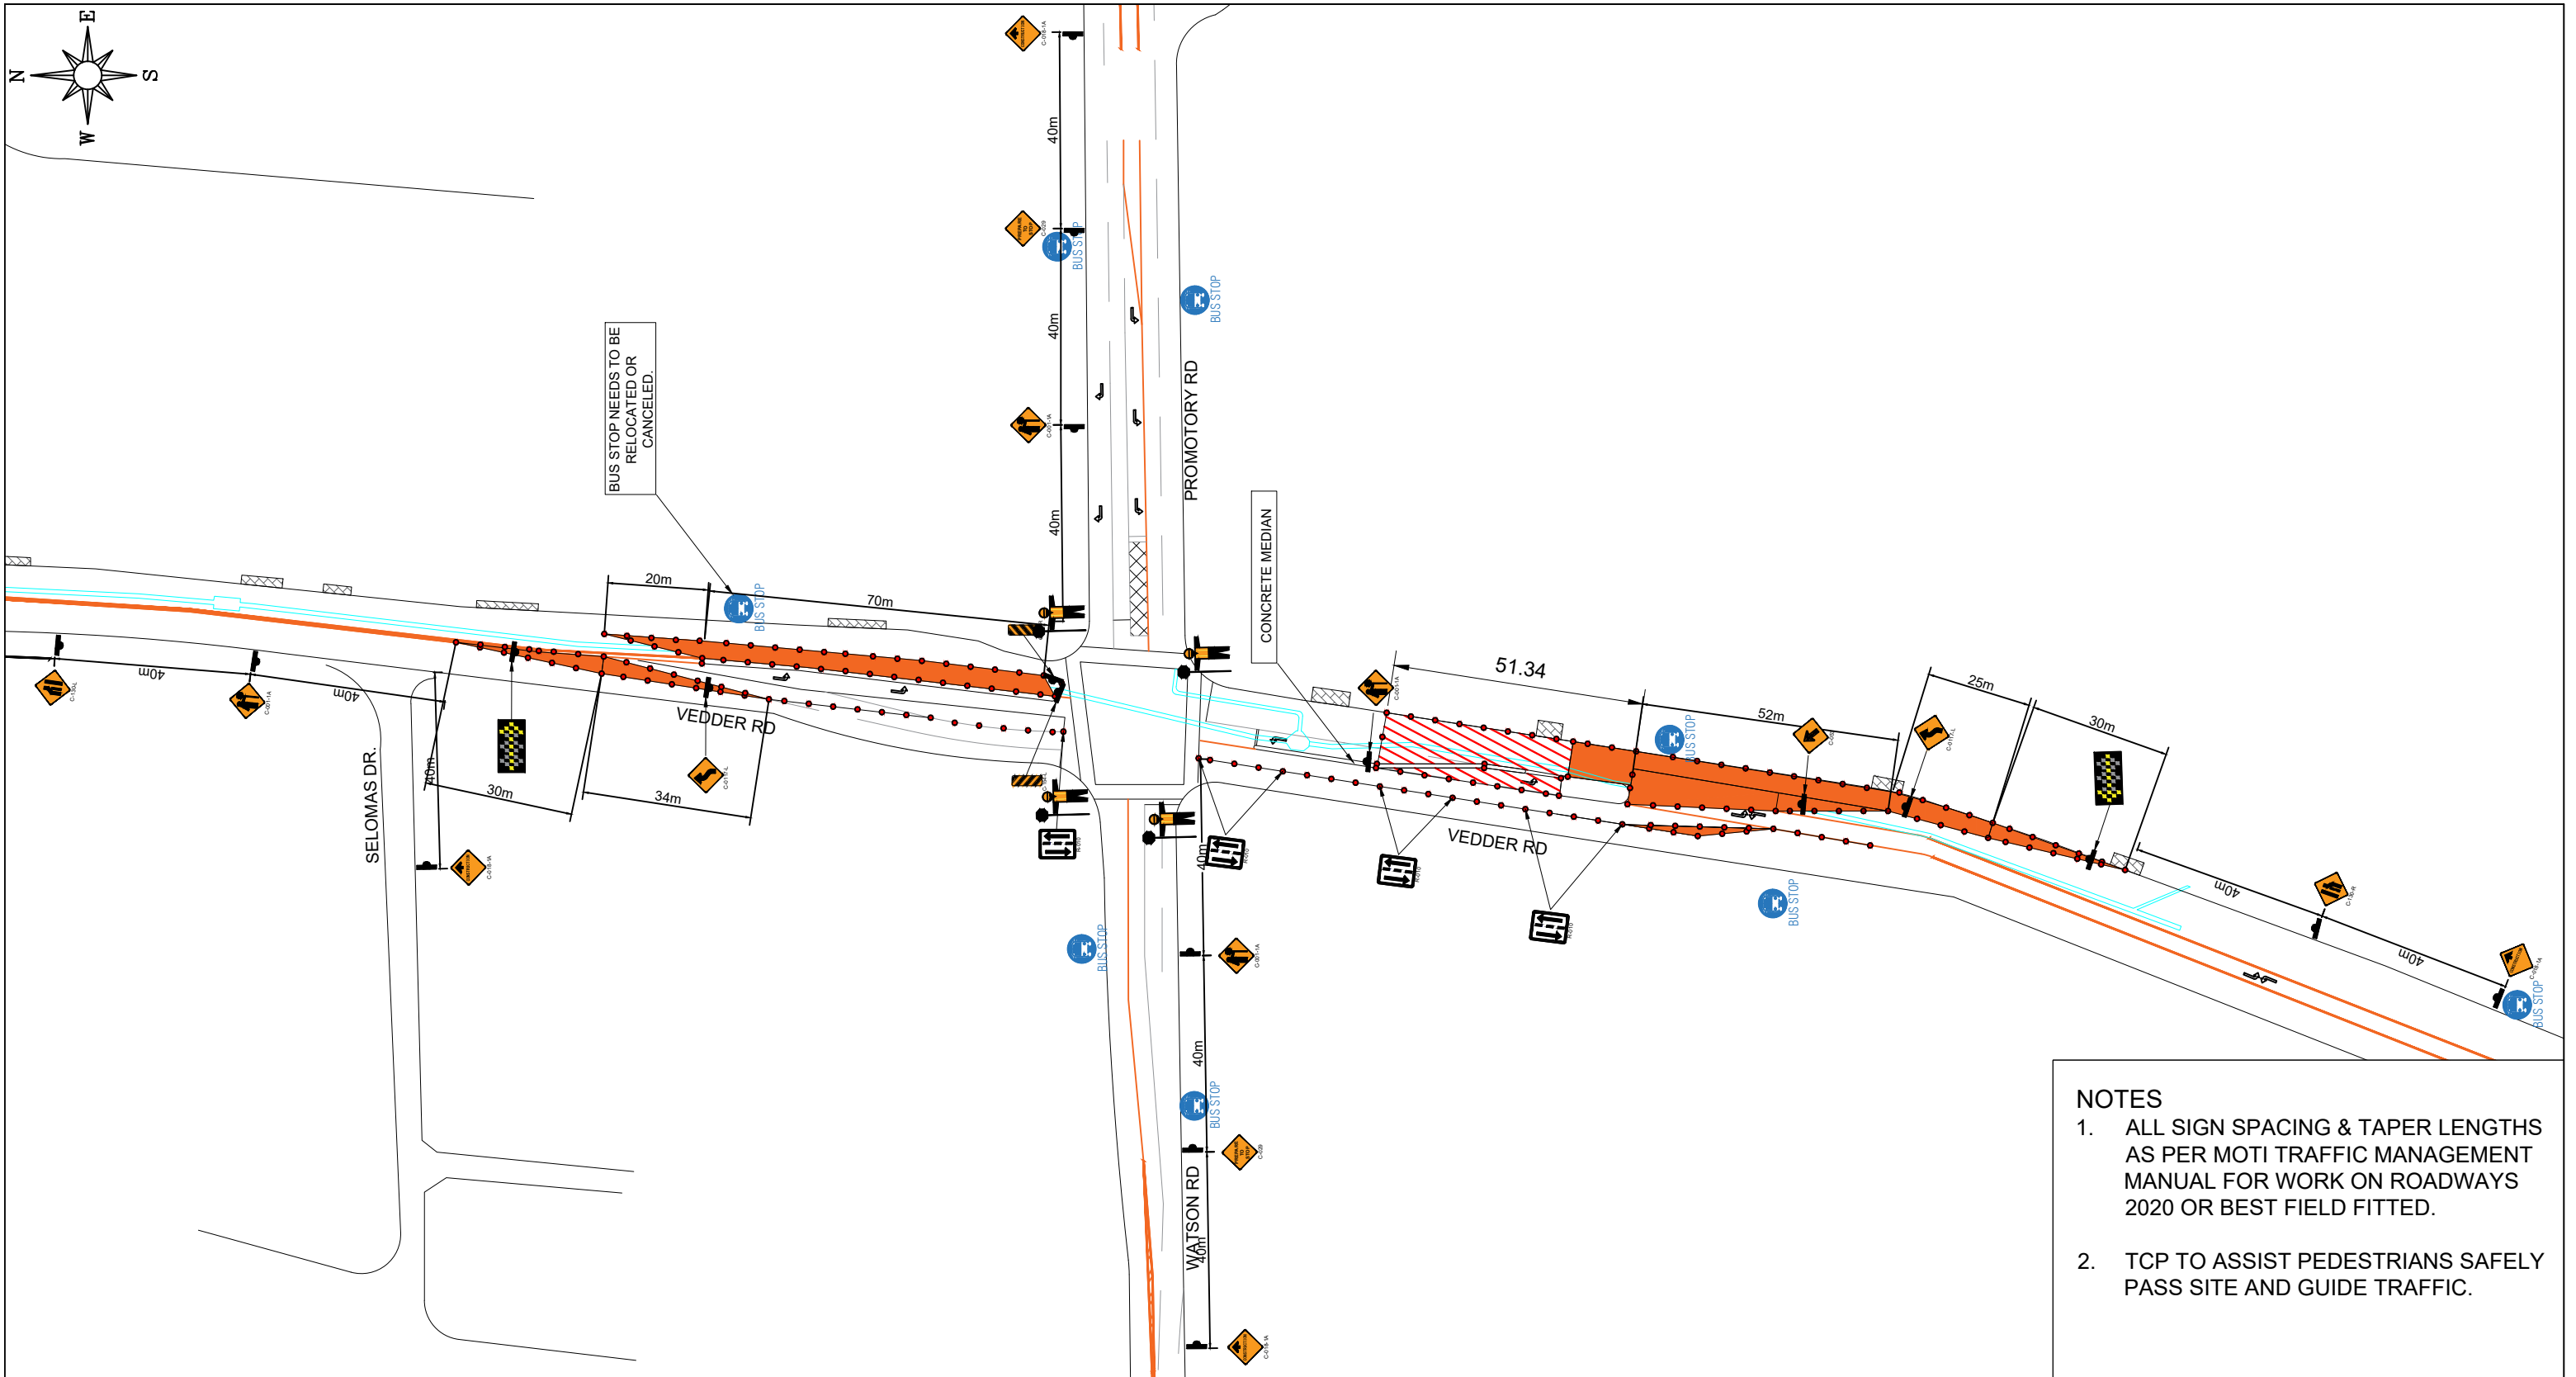

- NOTES**
1. ALL SIGN SPACING & TAPER LENGTHS AS PER MOTI TRAFFIC MANAGEMENT MANUAL FOR WORK ON ROADWAYS 2020 OR BEST FIELD FITTED.
 2. TCP TO ASSIST PEDESTRIANS SAFELY PASS SITE AND GUIDE TRAFFIC.

FRED THOMPSON

CONTRACTORS

7412 GILLEY AVENUE

BURNABY, BC, V5J 4X5

TEL: 604-435-7665

E-MAIL: OFFICE@FREDTHOMPSON.CA

WORK ZONE

SIGN LOCATION

TRAFFIC CONTROL PERSON

CONE LOCATION

PEDESTRIAN PATH
(MIN 1.8 m WIDE)

RAMPS FIXED IN PLACE W/
TRACTION SURFACE (MIN 1.8 m
WIDE AND WILL NOT EXCEED 8%
SLOPE)

BIKE PATH
(MIN 3 m WIDE)

TRAFFIC MANAGEMENT PLAN


UNDERGROUND DUCTS & STRUCTURES

BC HYDRO

SOUTH SUMMAS RD & VEDDER RD INTERSECTION

CHILLIWACK, BRITISH COLUMBIA

PROJECT NO:	4150	DRAWING NO:	474-U07-02630
WORK HOURS:	8:00 PM - 6:00 AM	DATE:	AUG 11, 2025
DRAWN BY:	EAL	REV. NO:	01
SCALE:	NOT AT SCALE	PAGE:	15

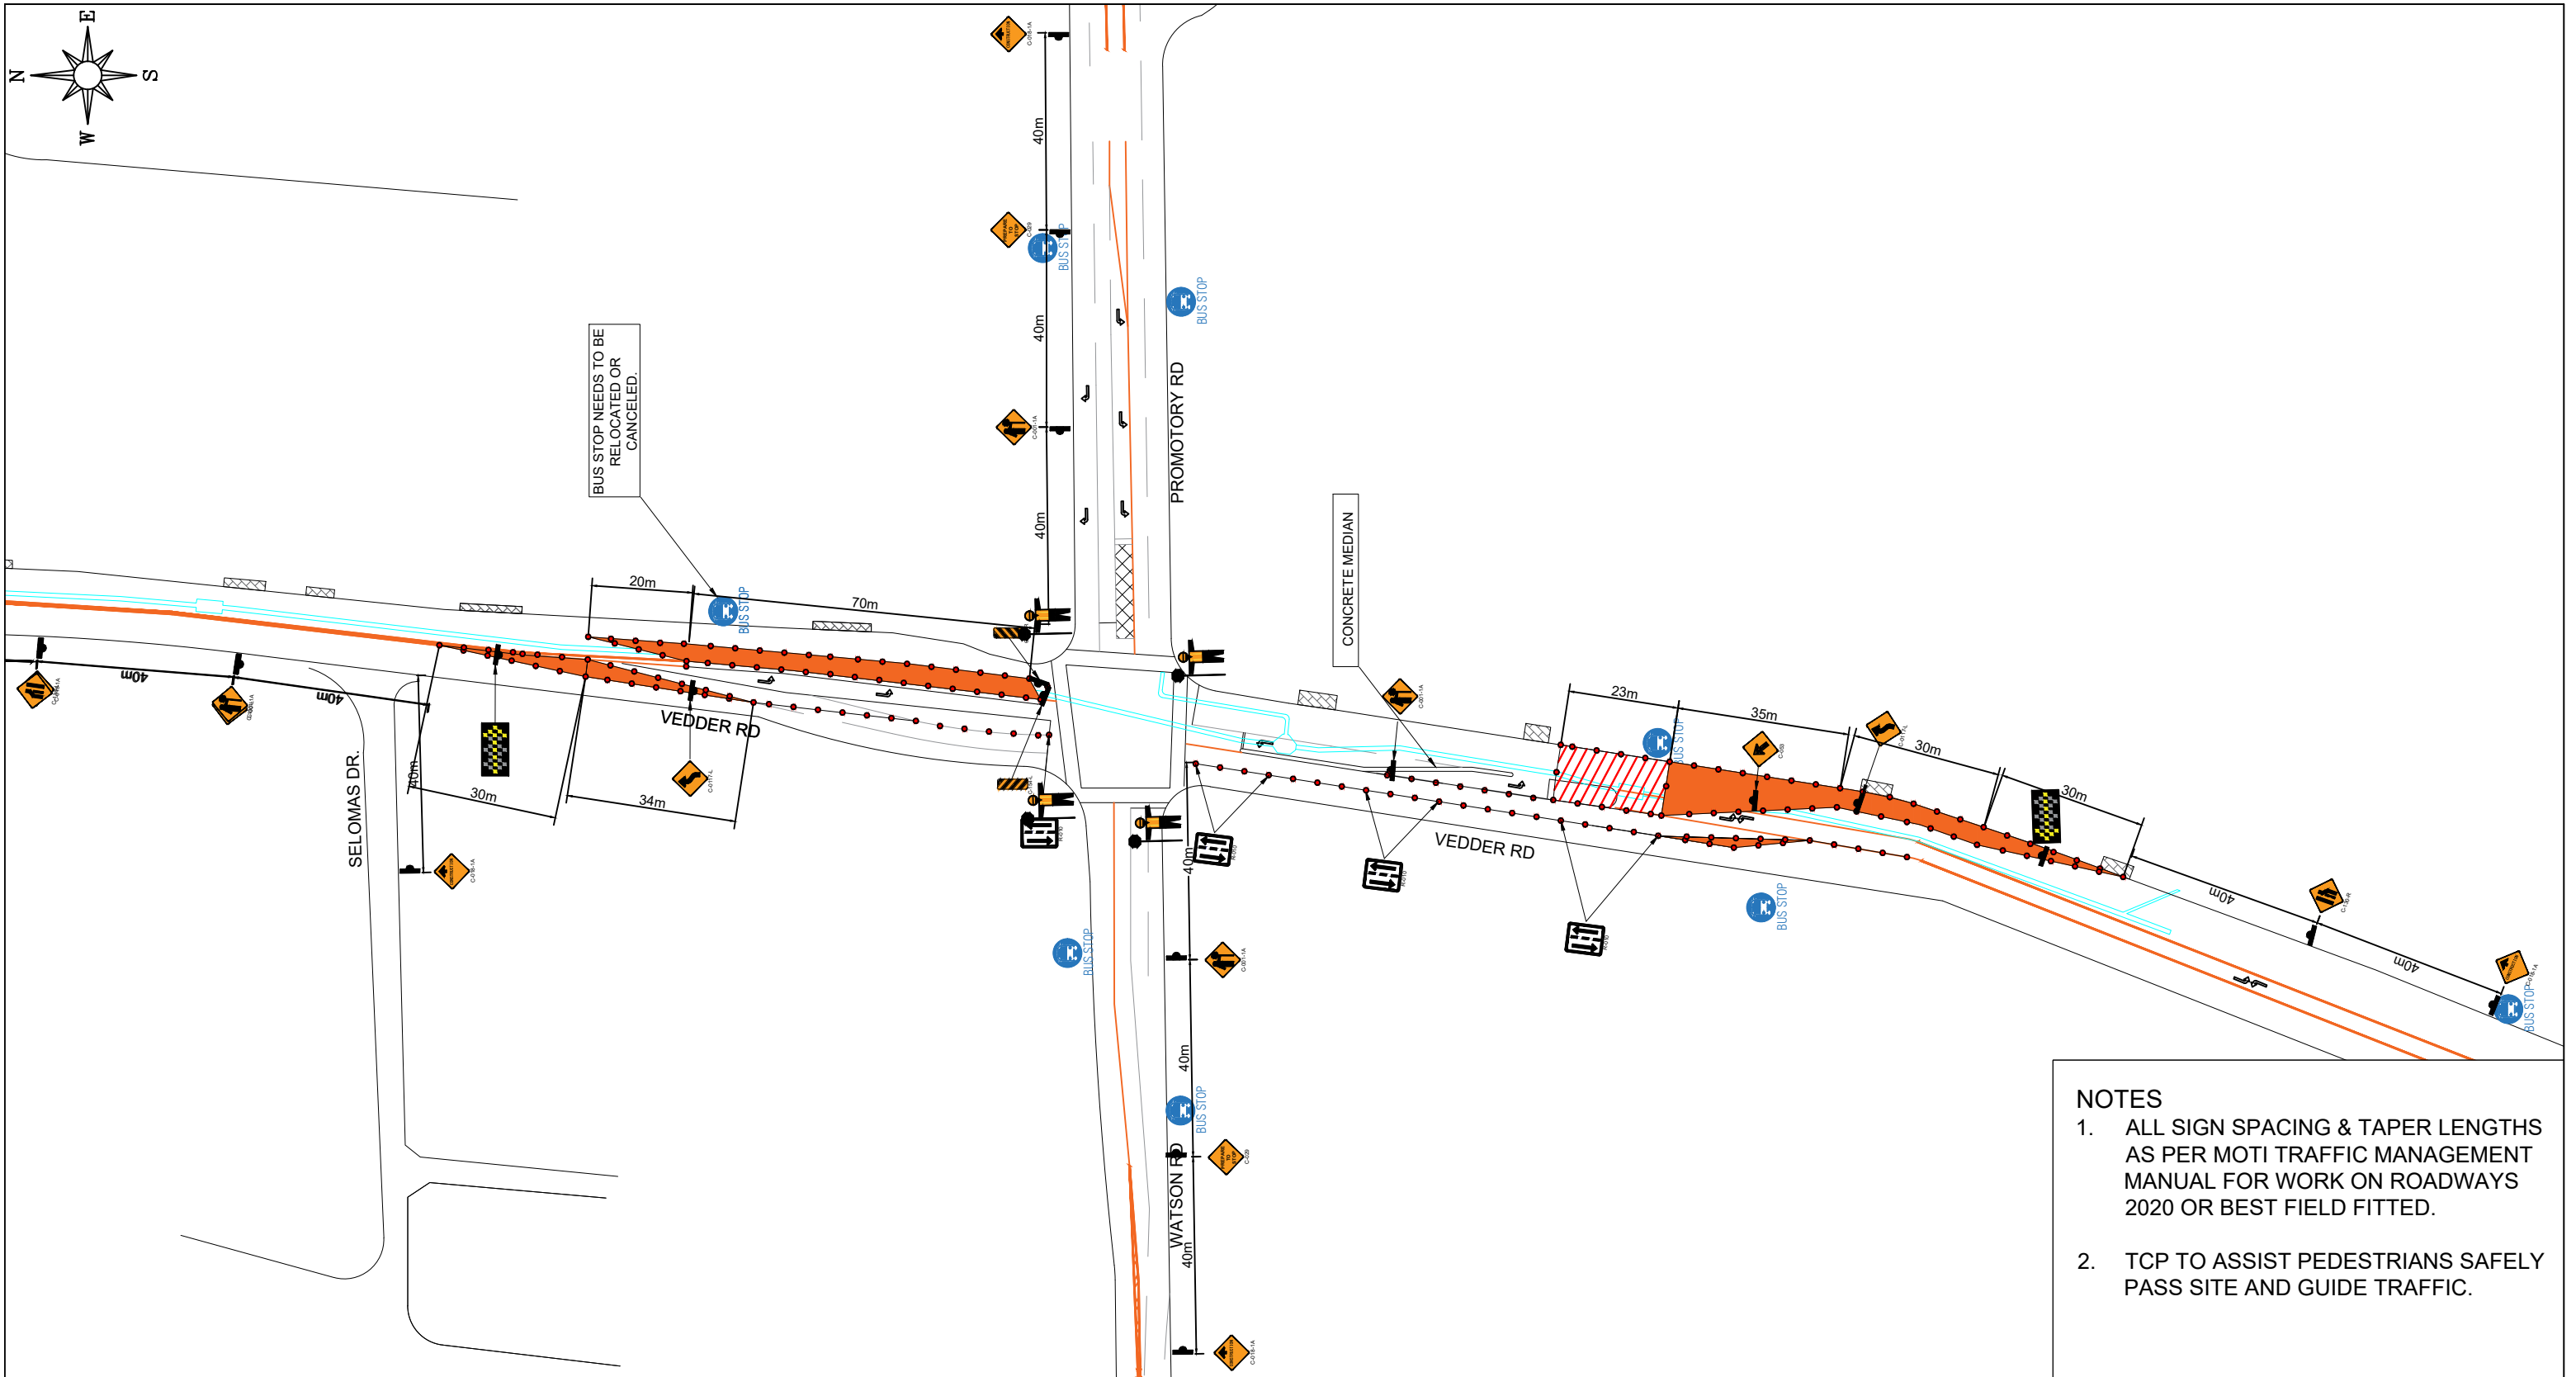

- NOTES**
- 1. ALL SIGN SPACING & TAPER LENGTHS AS PER MOTI TRAFFIC MANAGEMENT MANUAL FOR WORK ON ROADWAYS 2020 OR BEST FIELD FITTED.
 - 2. TCP TO ASSIST PEDESTRIANS SAFELY PASS SITE AND GUIDE TRAFFIC.

FRED THOMPSON
CONTRACTORS

7412 GILLEY AVENUE
BURNABY, BC, V5J 4X5
TEL: 604-435-7665
E-MAIL: OFFICE@FREDTHOMPSON.CA

LEGEND

WORK ZONE

SIGN LOCATION

TRAFFIC CONTROL PERSON

CONE LOCATION

PEDESTRIAN PATH
(MIN 1.8 m WIDE)

RAMPS FIXED IN PLACE W/
TRACTION SURFACE (MIN 1.8 m
WIDE AND WILL NOT EXCEED 8%
SLOPE)

BIKE PATH
(MIN 3 m WIDE)

TRAFFIC MANAGEMENT PLAN


UNDERGROUND DUCTS & STRUCTURES

BC HYDRO

SOUTH SUMMAS RD & VEDDER RD INTERSECTION

CHILLIWACK, BRITISH COLUMBIA

PROJECT NO:	4150	DRAWING NO:	474-U07-02630
WORK HOURS:	8:00 PM - 6:00 AM	DATE:	AUG 11, 2025
DRAWN BY:	EAL	REV. NO:	01
SCALE:	NOT AT SCALE	PAGE:	16

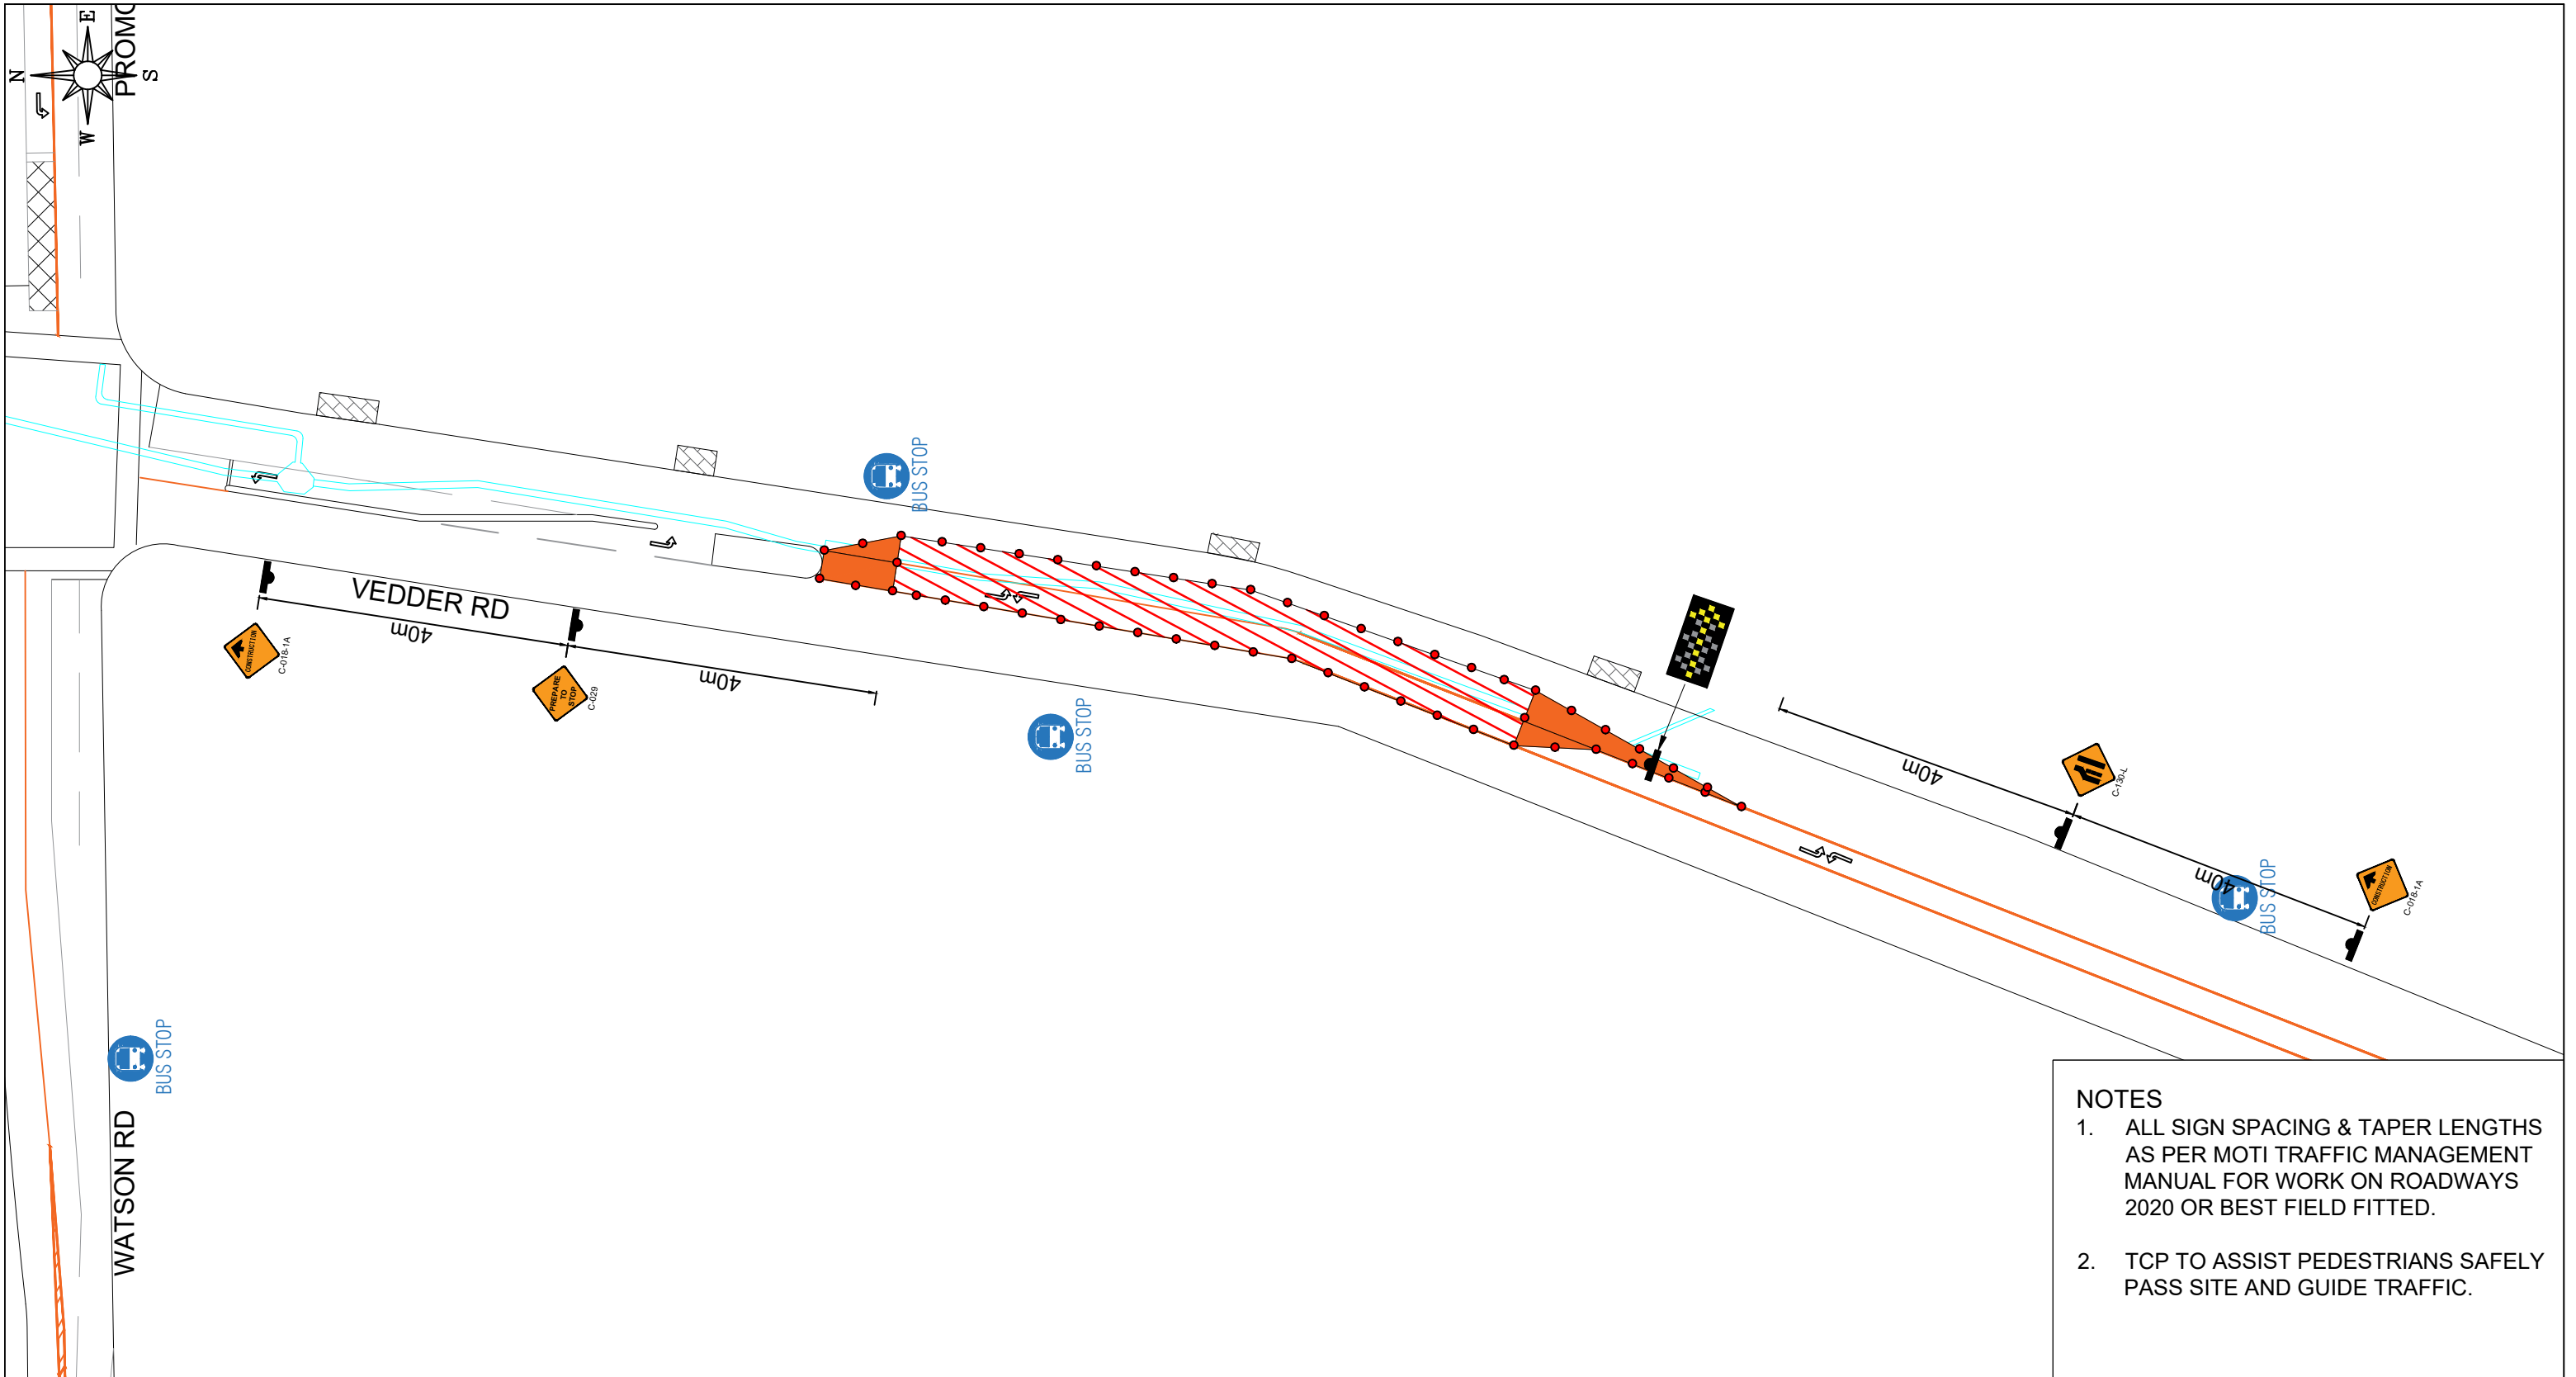

- NOTES**
1. ALL SIGN SPACING & TAPER LENGTHS AS PER MOTI TRAFFIC MANAGEMENT MANUAL FOR WORK ON ROADWAYS 2020 OR BEST FIELD FITTED.
 2. TCP TO ASSIST PEDESTRIANS SAFELY PASS SITE AND GUIDE TRAFFIC.

FRED THOMPSON

CONTRACTORS

7412 GILLEY AVENUE

BURNABY, BC, V5J 4X5

TEL: 604-435-7665

E-MAIL: OFFICE@FREDTHOMPSON.CA

LEGEND	
	WORK ZONE
	SIGN LOCATION
	TRAFFIC CONTROL PERSON
	CONE LOCATION
	PEDESTRIAN PATH (MIN 1.8 m WIDE)
	RAMPS FIXED IN PLACE W/ TRACTION SURFACE (MIN 1.8 m WIDE AND WILL NOT EXCEED 8% SLOPE)
	BIKE PATH (MIN 3 m WIDE)

TRAFFIC MANAGEMENT PLAN


UNDERGROUND DUCTS & STRUCTURES

BC HYDRO

SOUTH SUMMAS RD & VEDDER RD INTERSECTION

CHILLIWACK, BRITISH COLUMBIA

PROJECT NO:	4150	DRAWING NO:	474-U07-02630
WORK HOURS:	8:00 PM - 6:00 AM	DATE:	JUL 25, 2025
DRAWN BY:	EAL	REV. NO:	00
SCALE:	NOT AT SCALE	PAGE:	17

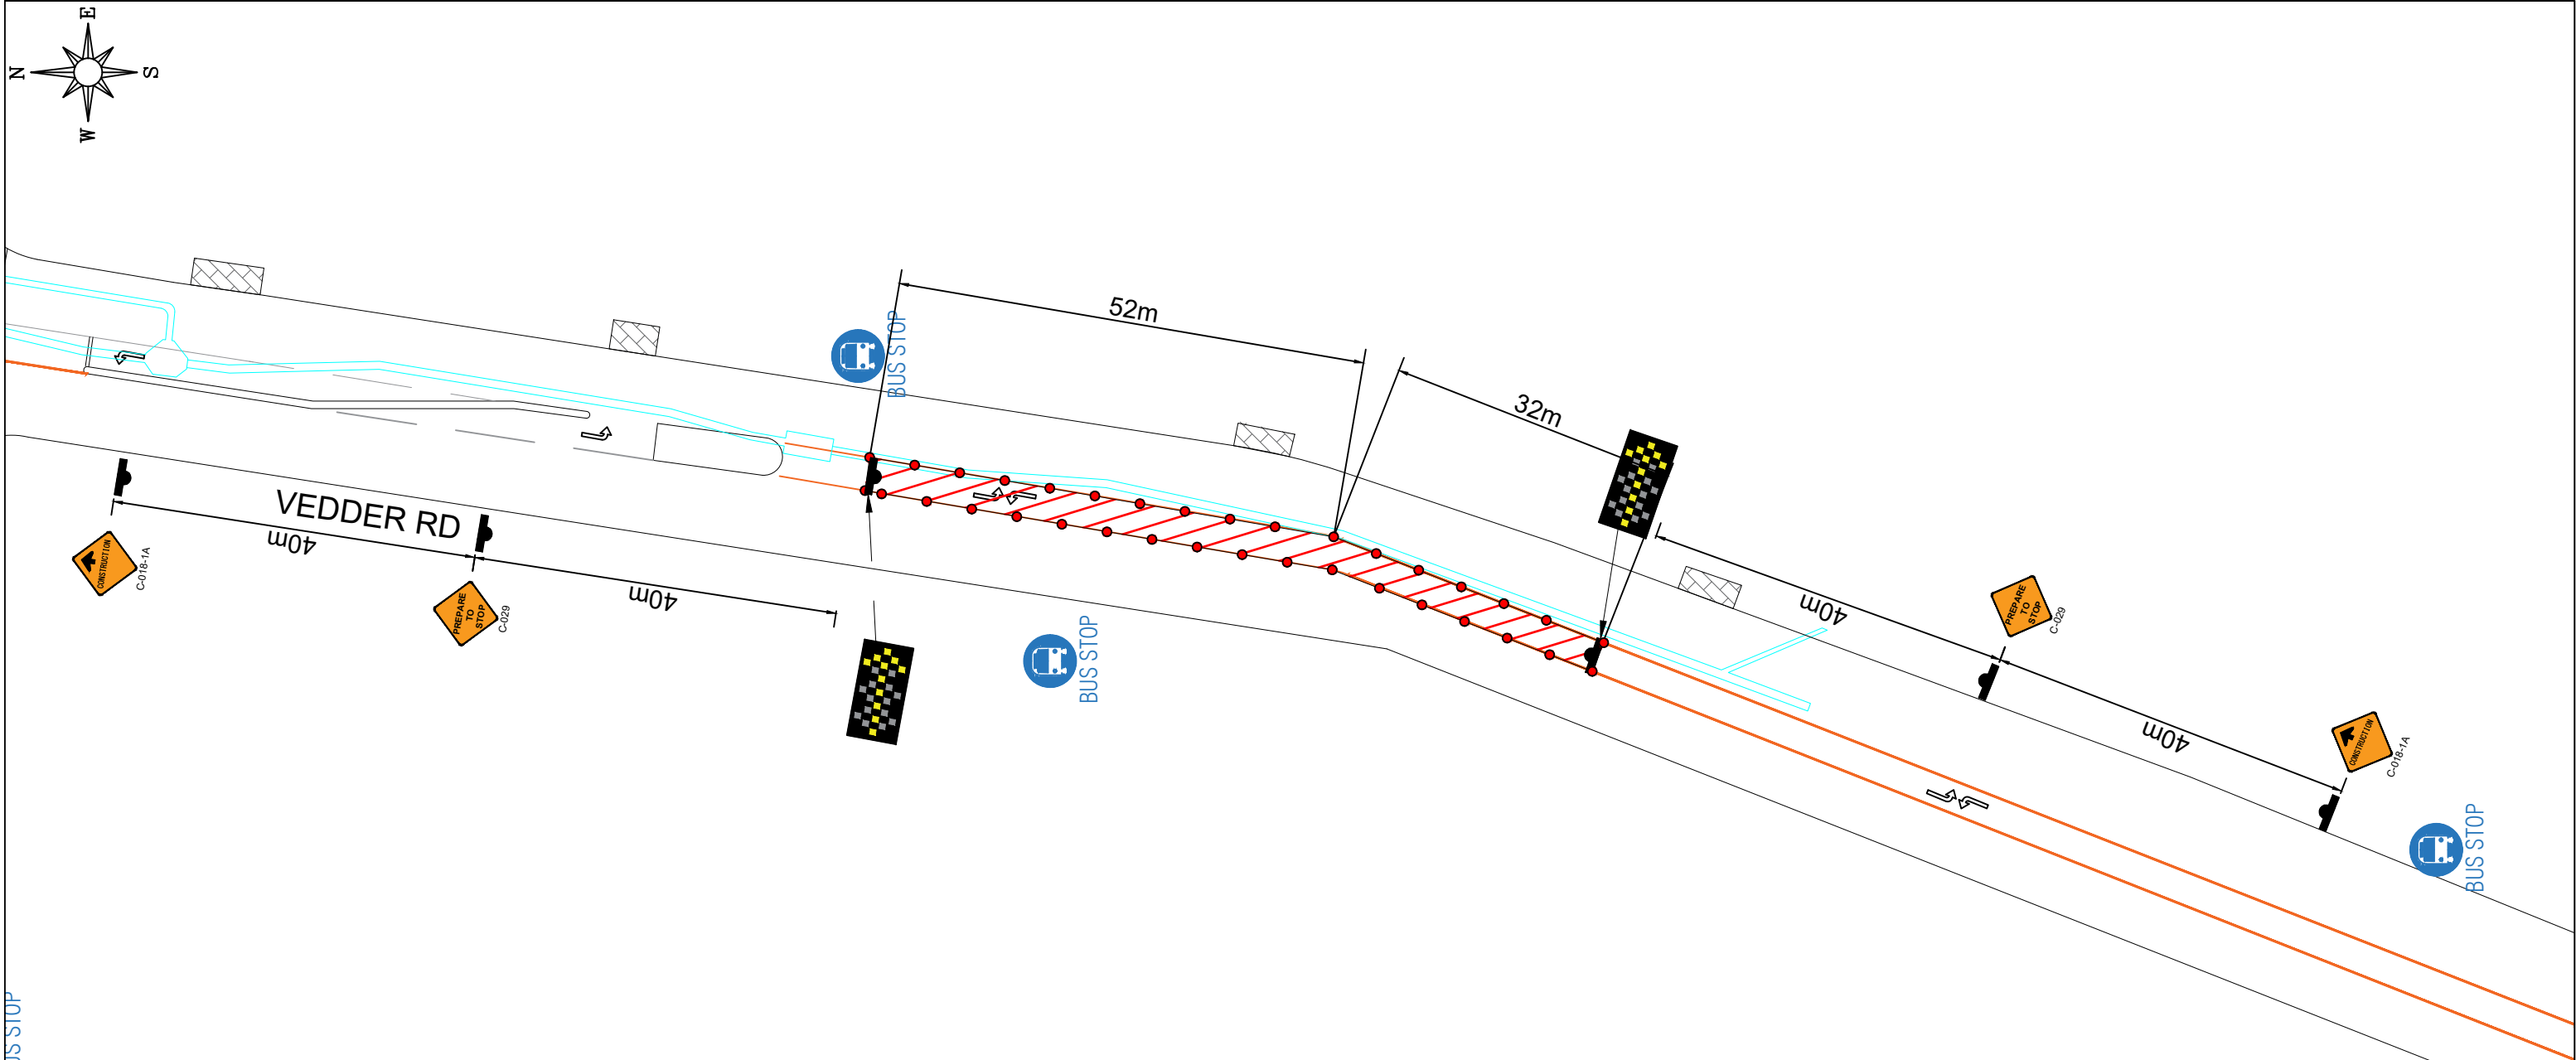

- NOTES**
1. ALL SIGN SPACING & TAPER LENGTHS AS PER MOTI TRAFFIC MANAGEMENT MANUAL FOR WORK ON ROADWAYS 2020 OR BEST FIELD FITTED.
 2. TCP TO ASSIST PEDESTRIANS SAFELY PASS SITE AND GUIDE TRAFFIC.

FRED THOMPSON

CONTRACTORS

7412 GILLEY AVENUE

BURNABY, BC, V5J 4X5

TEL: 604-435-7665

E-MAIL: OFFICE@FREDTHOMPSON.CA

LEGEND

WORK ZONE

SIGN LOCATION

TRAFFIC CONTROL PERSON

CONE LOCATION

PEDESTRIAN PATH
(MIN 1.8 m WIDE)

RAMPS FIXED IN PLACE W/
TRACTION SURFACE (MIN 1.8 m
WIDE AND WILL NOT EXCEED 8%
SLOPE)

BIKE PATH
(MIN 3 m WIDE)

TRAFFIC MANAGEMENT PLAN


UNDERGROUND DUCTS & STRUCTURES

BC HYDRO / OVERDAY CLOSURE

SOUTH SUMMAS RD & VEDDER RD INTERSECTION

CHILLIWACK, BRITISH COLUMBIA

PROJECT NO:	4150	DRAWING NO:	474-U07-02630
WORK HOURS:	24/7 CLOSURE	DATE:	JUL 25, 2025
DRAWN BY:	EAL	REV. NO:	00
SCALE:	NOT AT SCALE	PAGE:	18

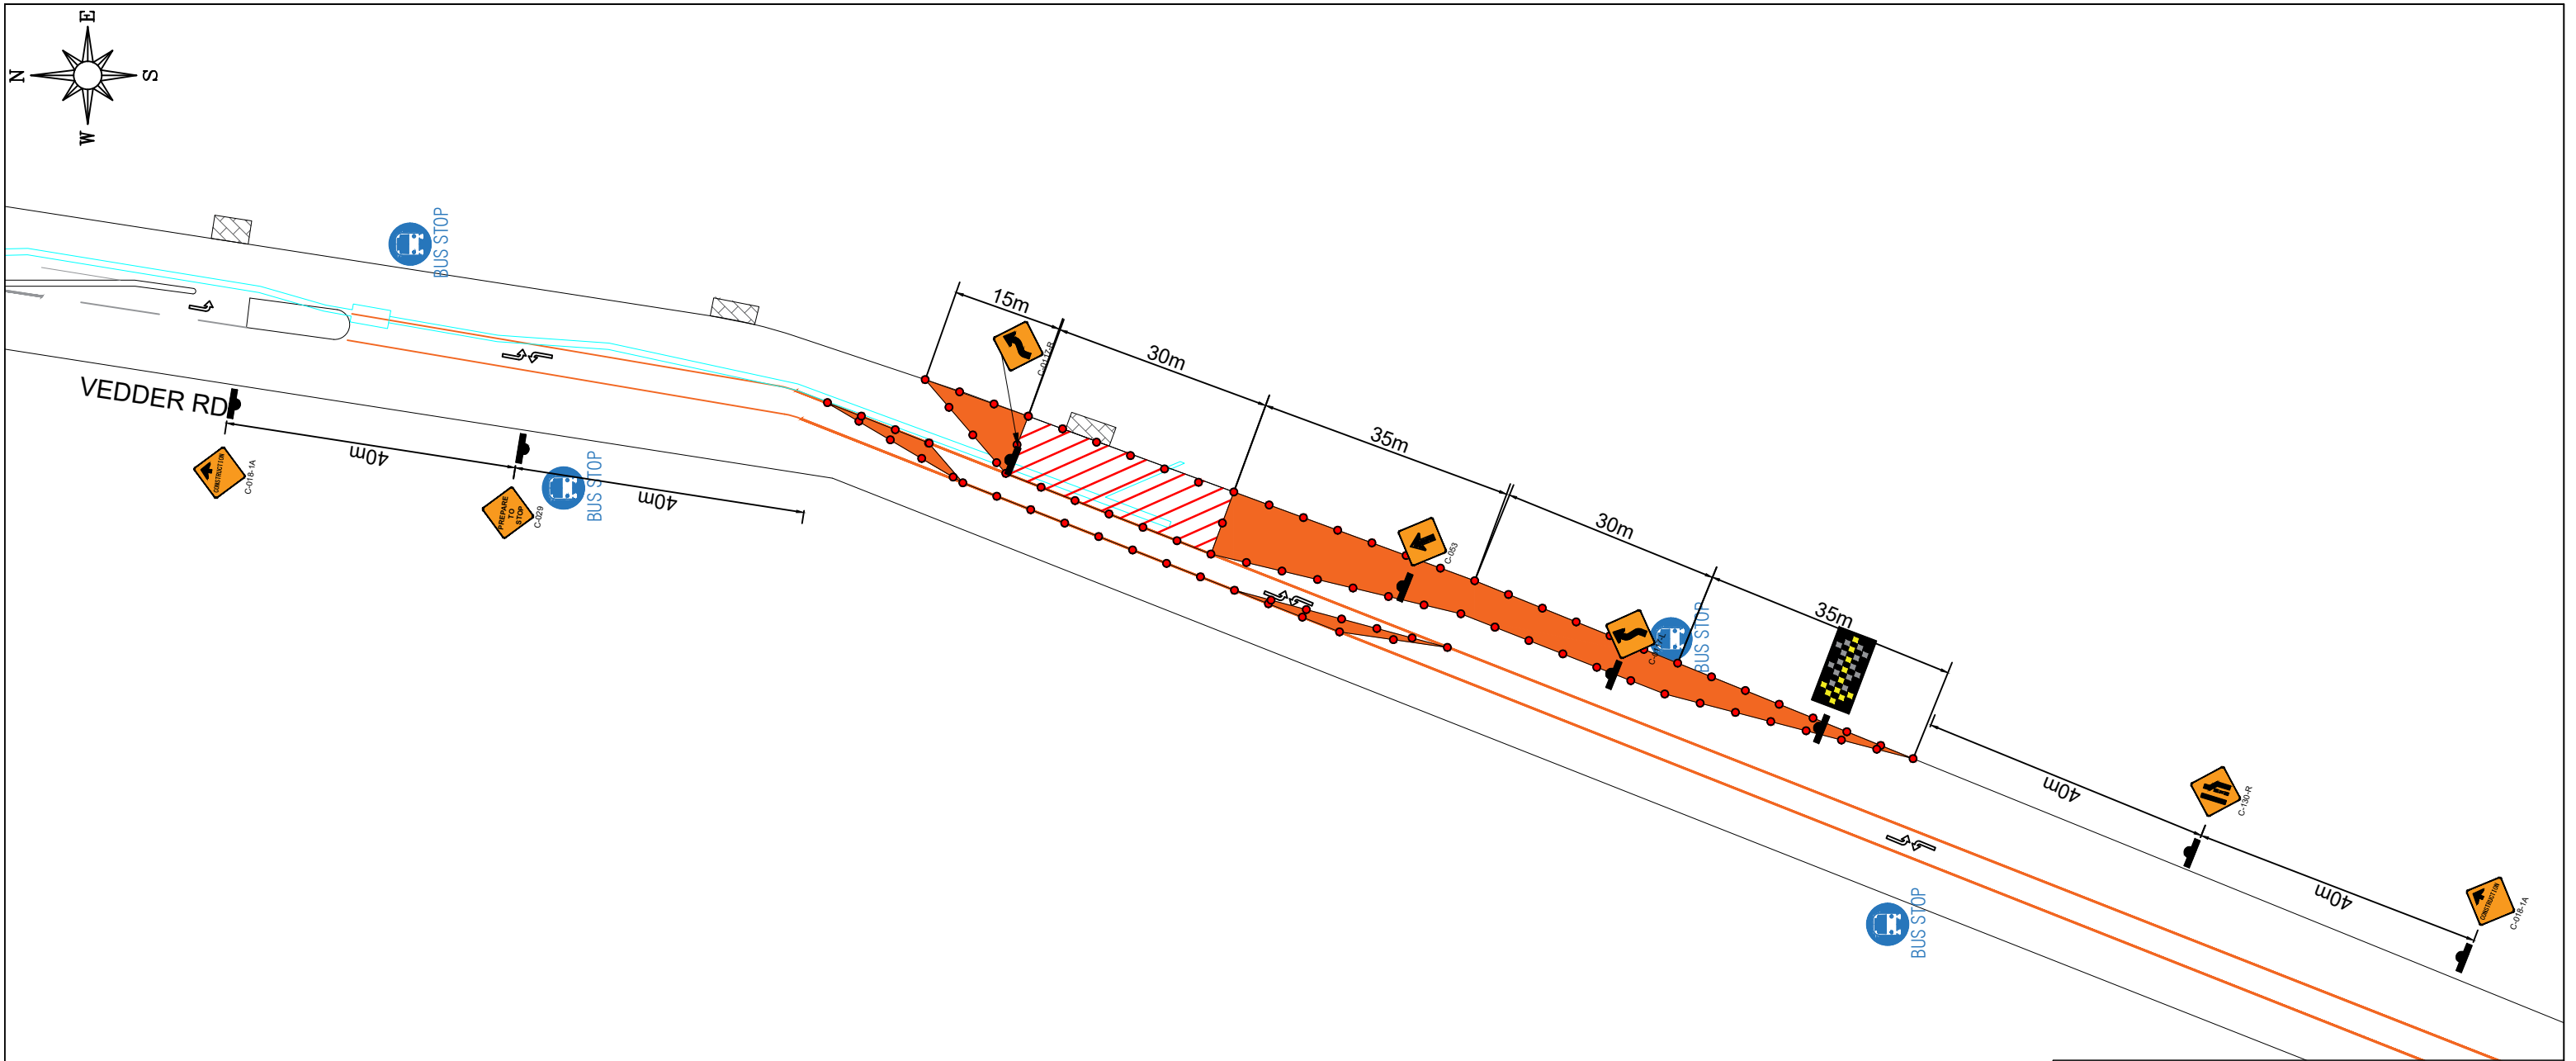

- NOTES**
1. ALL SIGN SPACING & TAPER LENGTHS AS PER MOTI TRAFFIC MANAGEMENT MANUAL FOR WORK ON ROADWAYS 2020 OR BEST FIELD FITTED.
 2. TCP TO ASSIST PEDESTRIANS SAFELY PASS SITE AND GUIDE TRAFFIC.

FRED THOMPSON

CONTRACTORS

7412 GILLEY AVENUE

BURNABY, BC, V5J 4X5

TEL: 604-435-7665

E-MAIL: OFFICE@FREDTHOMPSON.CA

LEGEND			
	WORK ZONE		PEDESTRIAN PATH (MIN 1.8 m WIDE)
	SIGN LOCATION		RAMPS FIXED IN PLACE W/ TRACTION SURFACE (MIN 1.8 m WIDE AND WILL NOT EXCEED 8% SLOPE)
	TRAFFIC CONTROL PERSON		BIKE PATH (MIN 3 m WIDE)
	CONE LOCATION		

TRAFFIC MANAGEMENT PLAN

UNDERGROUND DUCTS & STRUCTURES

BC HYDRO

SOUTH SUMMAS RD & VEDDER RD INTERSECTION

CHILLIWACK, BRITISH COLUMBIA

PROJECT NO:	4150	DRAWING NO:	474-U07-02630
WORK HOURS:	8:00 PM - 6:00 AM	DATE:	JUL 25, 2025
DRAWN BY:	EAL	REV. NO:	00
SCALE:	NOT AT SCALE	PAGE:	19