


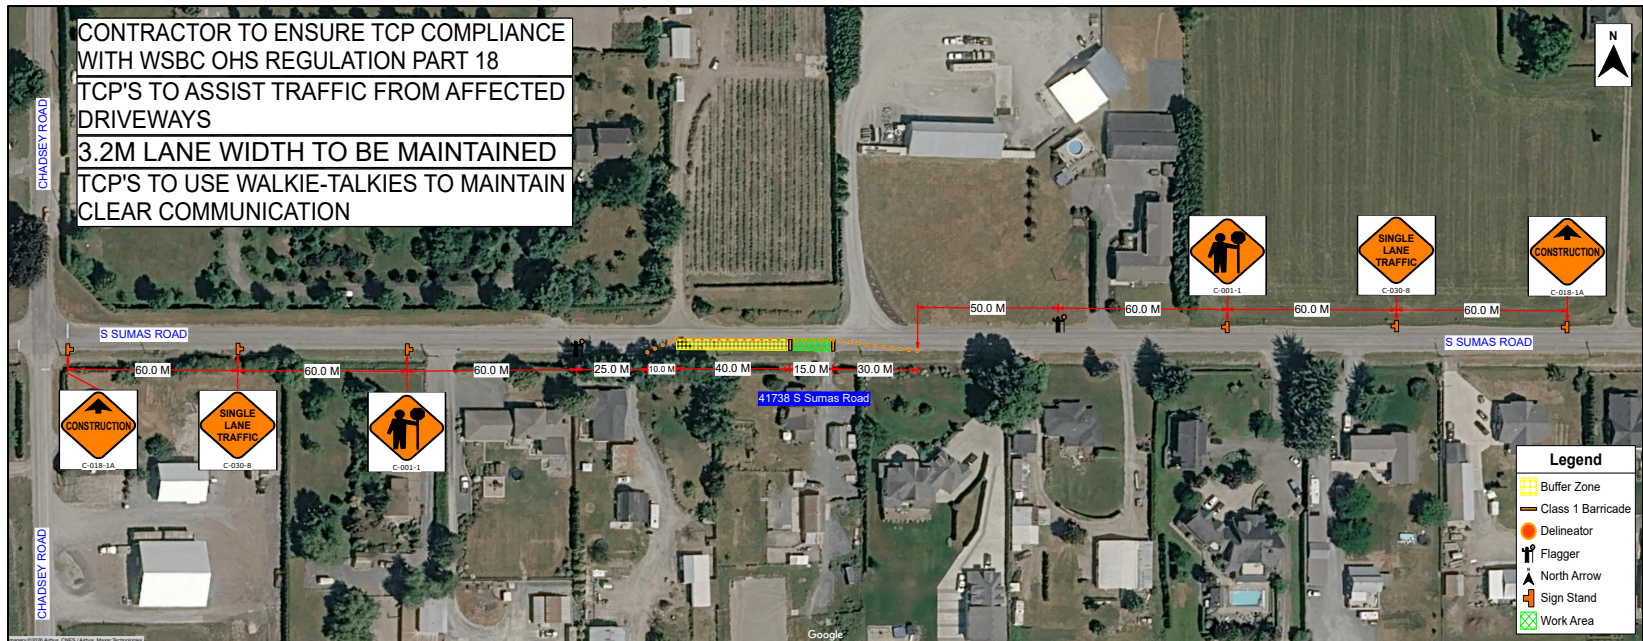

CLIENT	BLACKRETE PAVING LTD	DESIGNER/DRAFTER (CONTACT INFO)	KEEGAN (604-831-1484) SRN3187	DATE(S):	***/**	SIDEWALK IMPACTED	NO
LOCATION	41738 S Sumas Road, City of Chilliwack		2026-08-12	OPERATING HOUR(S)/ DURATION	9PM-5AM	CROSSWALK IMPACTED	NO
TMP TITLE	DWG#36	PROJECT NAME	#402	SPEED ZONE (KM/H)	60KM/HR	BUS ROUTE IMPACTED	NO
SITE CONTACT (NAME/NUMBER)	KIRK ROBERTS/ (604-831-3724)			TRAFFIC SPECIFICATIONS	2020 Traffic Management Manuals for Work on Roadways	BUS STOP IMPACTED	NO
MUNICIPAL CONTACT (NAME/ NUMBER)	City of Chilliwack, FortisBC Road Restoration			SCALE	1:500	PARKING METERS AFFECTED	***