


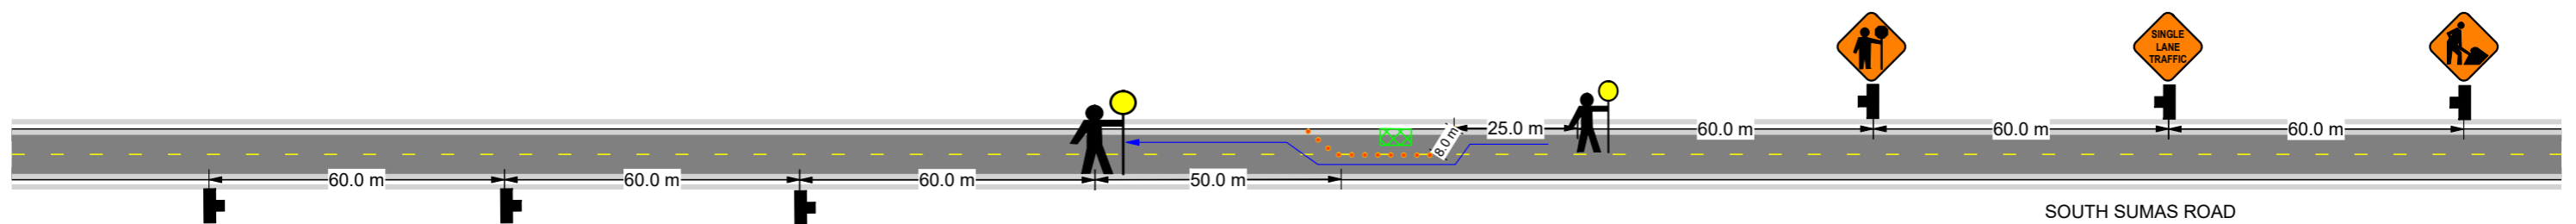

FORTIS BC GAS INSTALLATION  
44119 SOUTH SUMAS ROAD, CHILLIWACK  
JOB# 31130927



JUNE 2020  
HOURS OF OPERATION 7:00AM - 5:00PM  
WORK WILL TAKE ONE DAY TO COMPLETE



NOTE:

SPEED LIMIT ON SOUTH SUMAS ROAD IS 60KM / HR  
 ALL SIGNS WILL BE PLACED ON WINDMASTER STANDS WITH FLAGS  
 TRAFFIC CONTROL WILL ASSIST WITH DRIVEWAYS EFFECTED BY  
 WORK ZONE CLOSURE  
 ALL SIDEWALKS - CROSSWALKS WILL REMAIN OPEN

**LEGEND**

- DIRECTION TRAFFIC FLOW
- NORTH MARKER
- TUBULAR MARKERS
- WORK AREA
- SIGN STANDS
- TRAFFIC CONTROLLER
- BUS STOP
- FLASHING ARROW BOARD TRUCK